




NORTH

7.0m Setback

6.0m Setback

Porposed shed
30m x 15m

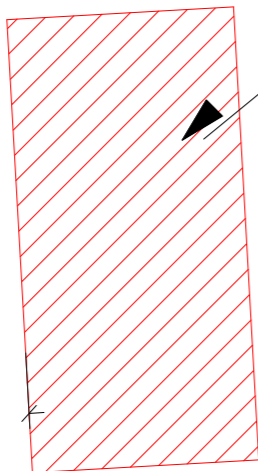


Existing Residence

Clubhouse Lane

Lakelands Drive


Total Site area: 2.5 Acres

Job name	Tilene Minas	Drawn by	David Bailey
Lot number	141	Date	17/03/2023
Job address	157 Lakelands Drive	Scale	1:500@A3
Job suburb	Gnangara WA 6077	Sheet	1 of 1
		Rev	

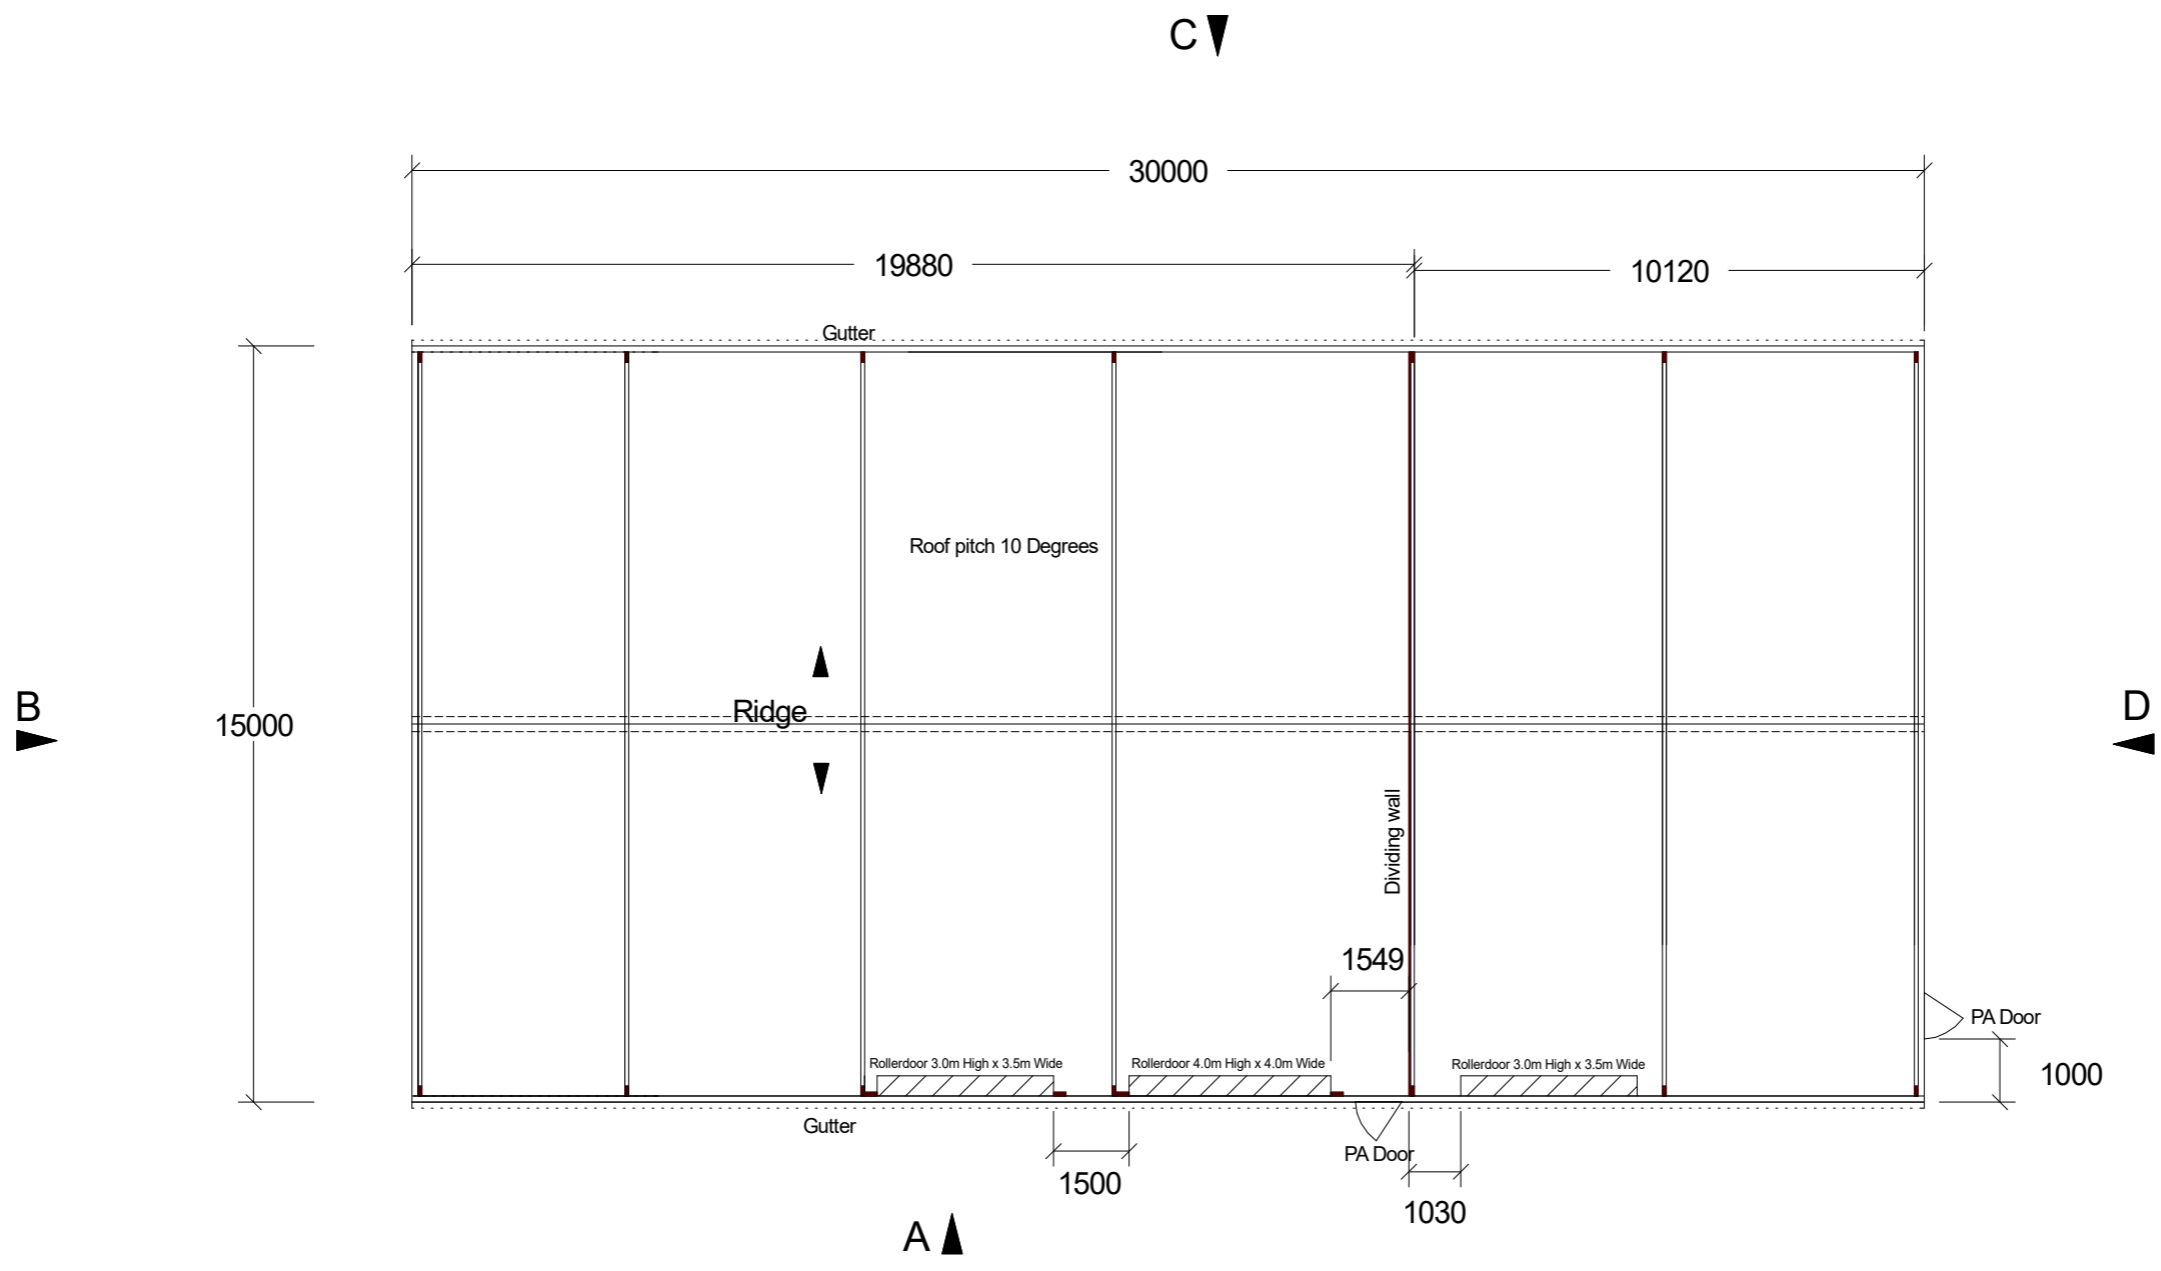


FLOOR PLAN


Job name	Tilene Minas	Drawn by	David Bailey
		Date	14/3/2023
Job number		Scale	DO NOT SCALE
Job address	157 Lakelands Drive	Sheet	1 of 2
Job suburb	Gnangara	Rev	001

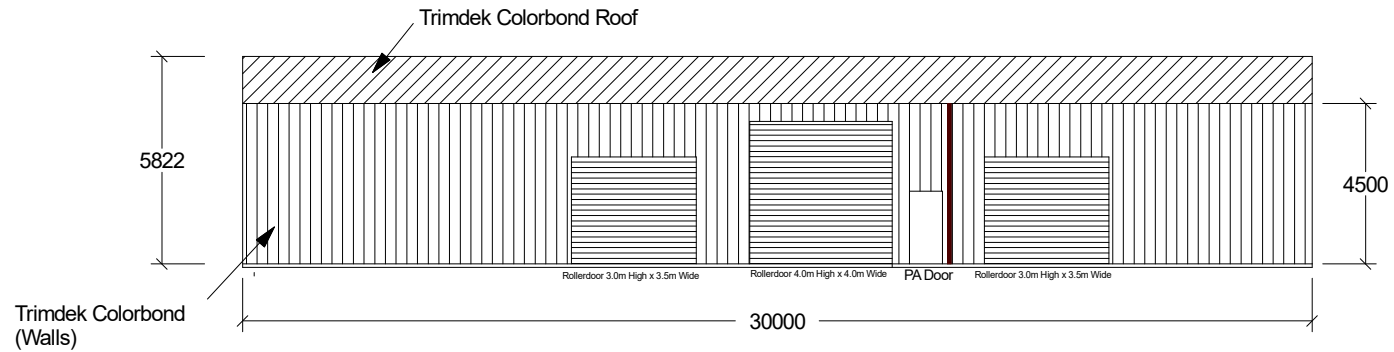


ELEVATION A

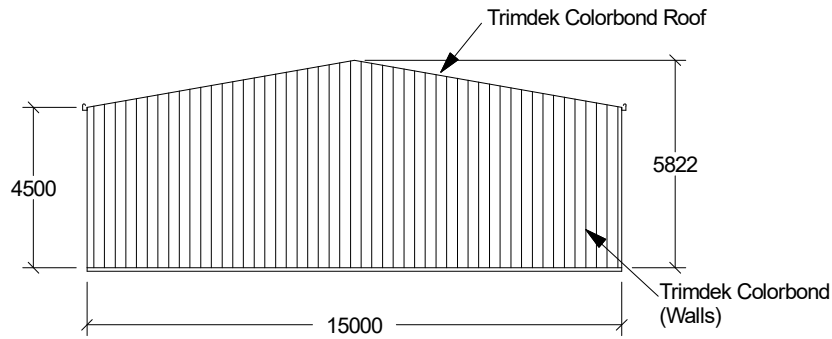

ELEVATION B

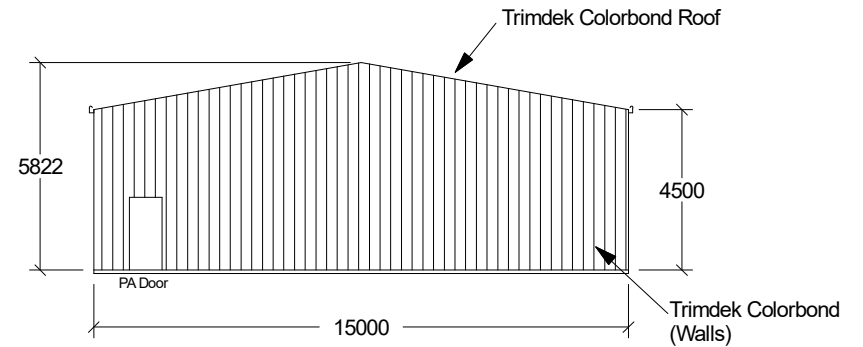

ELEVATION D

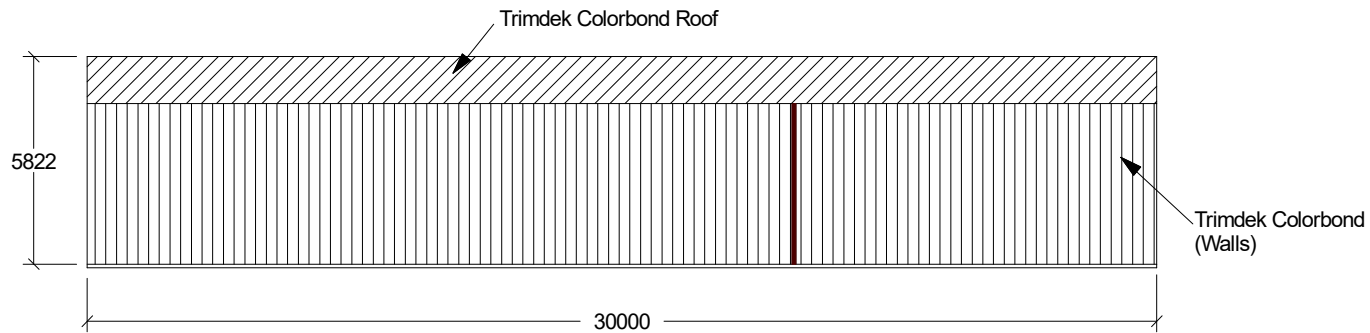

ELEVATION C

Notes:

- Roof & Walls are in Trimdek .42 Colorbond - TBC
- Rollerdoors as per plan colour - TBC
- PA Doors 2150H x 920W colour - TBC
- Colorbond gutter & downpipes included colour - TBC

Job name	Tilene Minas	Drawn by	David Bailey
Job number		Date	14/3/2023
Job address	157 Lakelands Drive	Scale	DO NOT SCALE
Job suburb	Gnangara	Sheet	1 of 2
		Rev	001