



Proposed Plan @ 7 Waverford Street Burrell

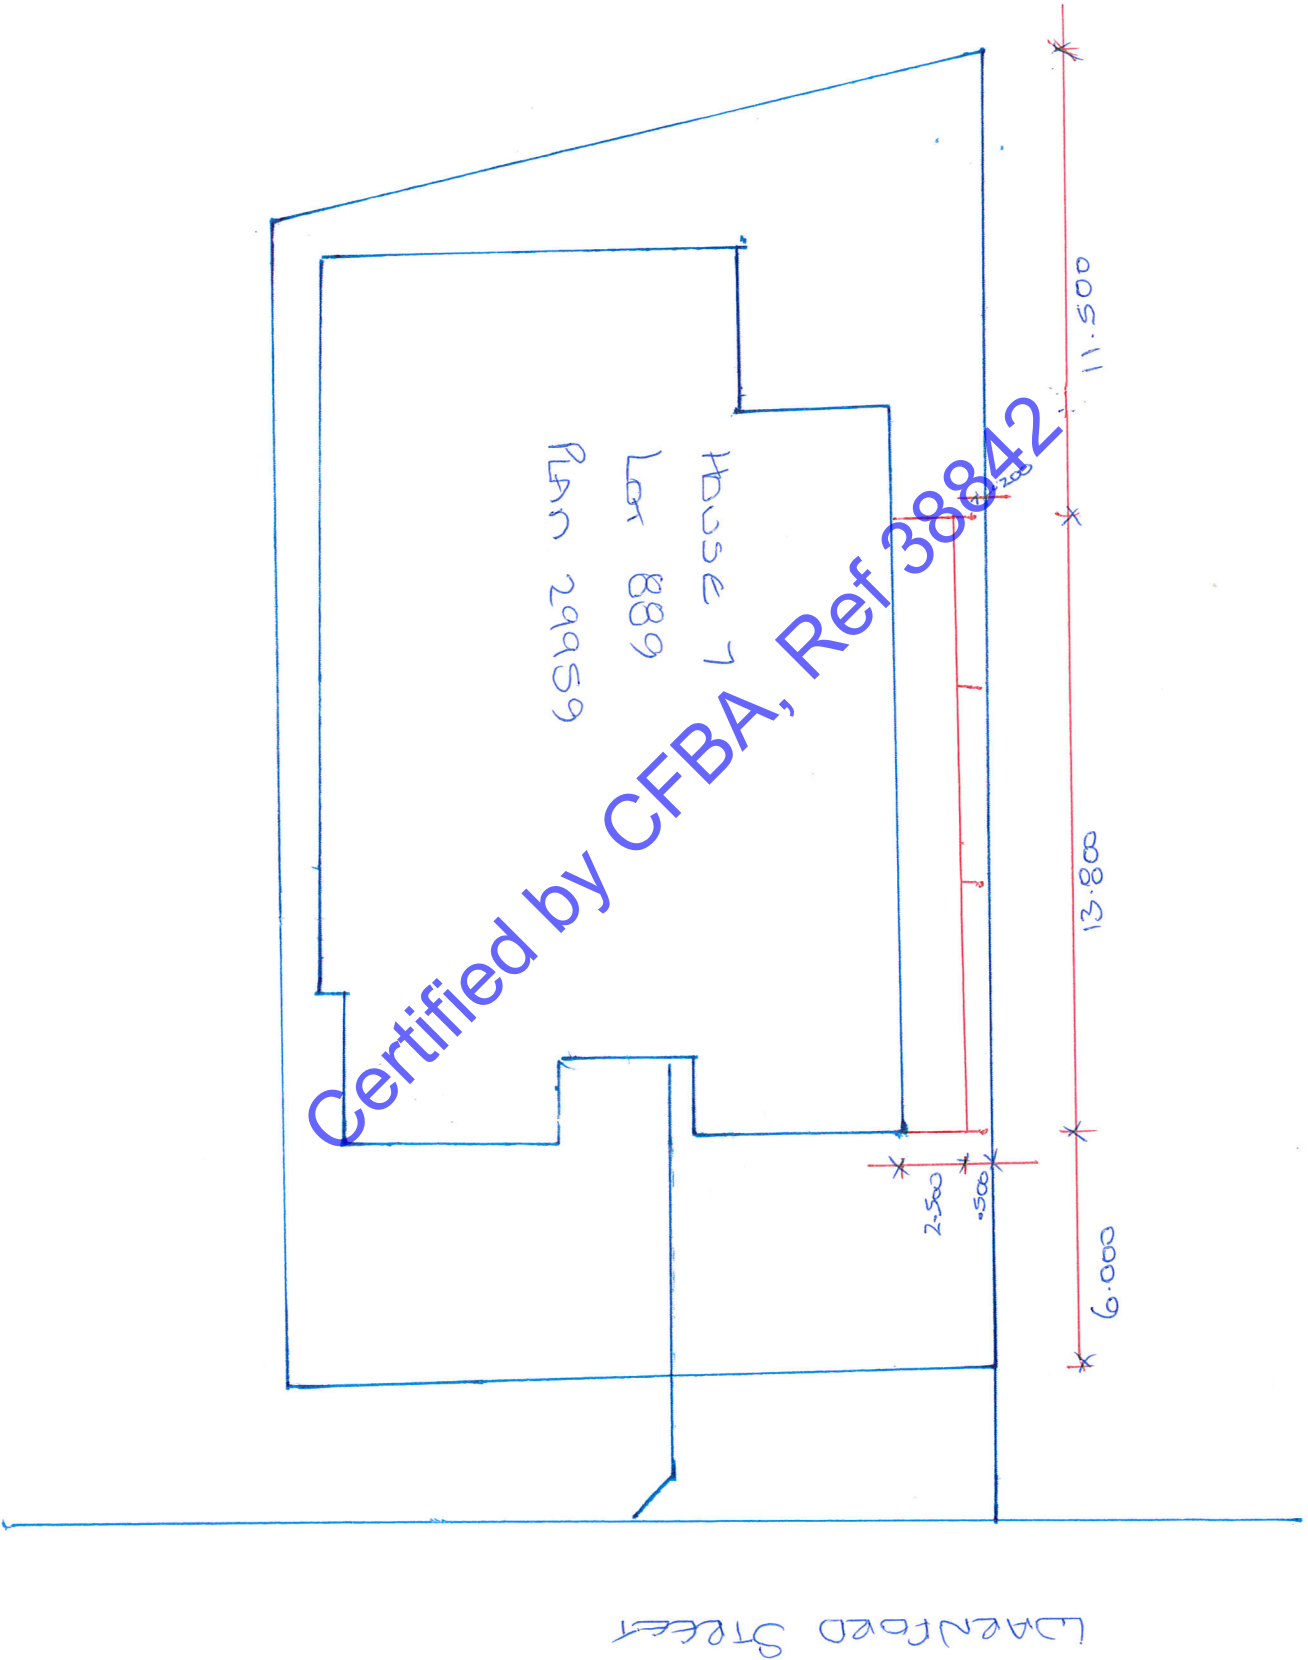

# PROPOSED FLAT PATIO @ 7 WARMFORD STREET BUTLER

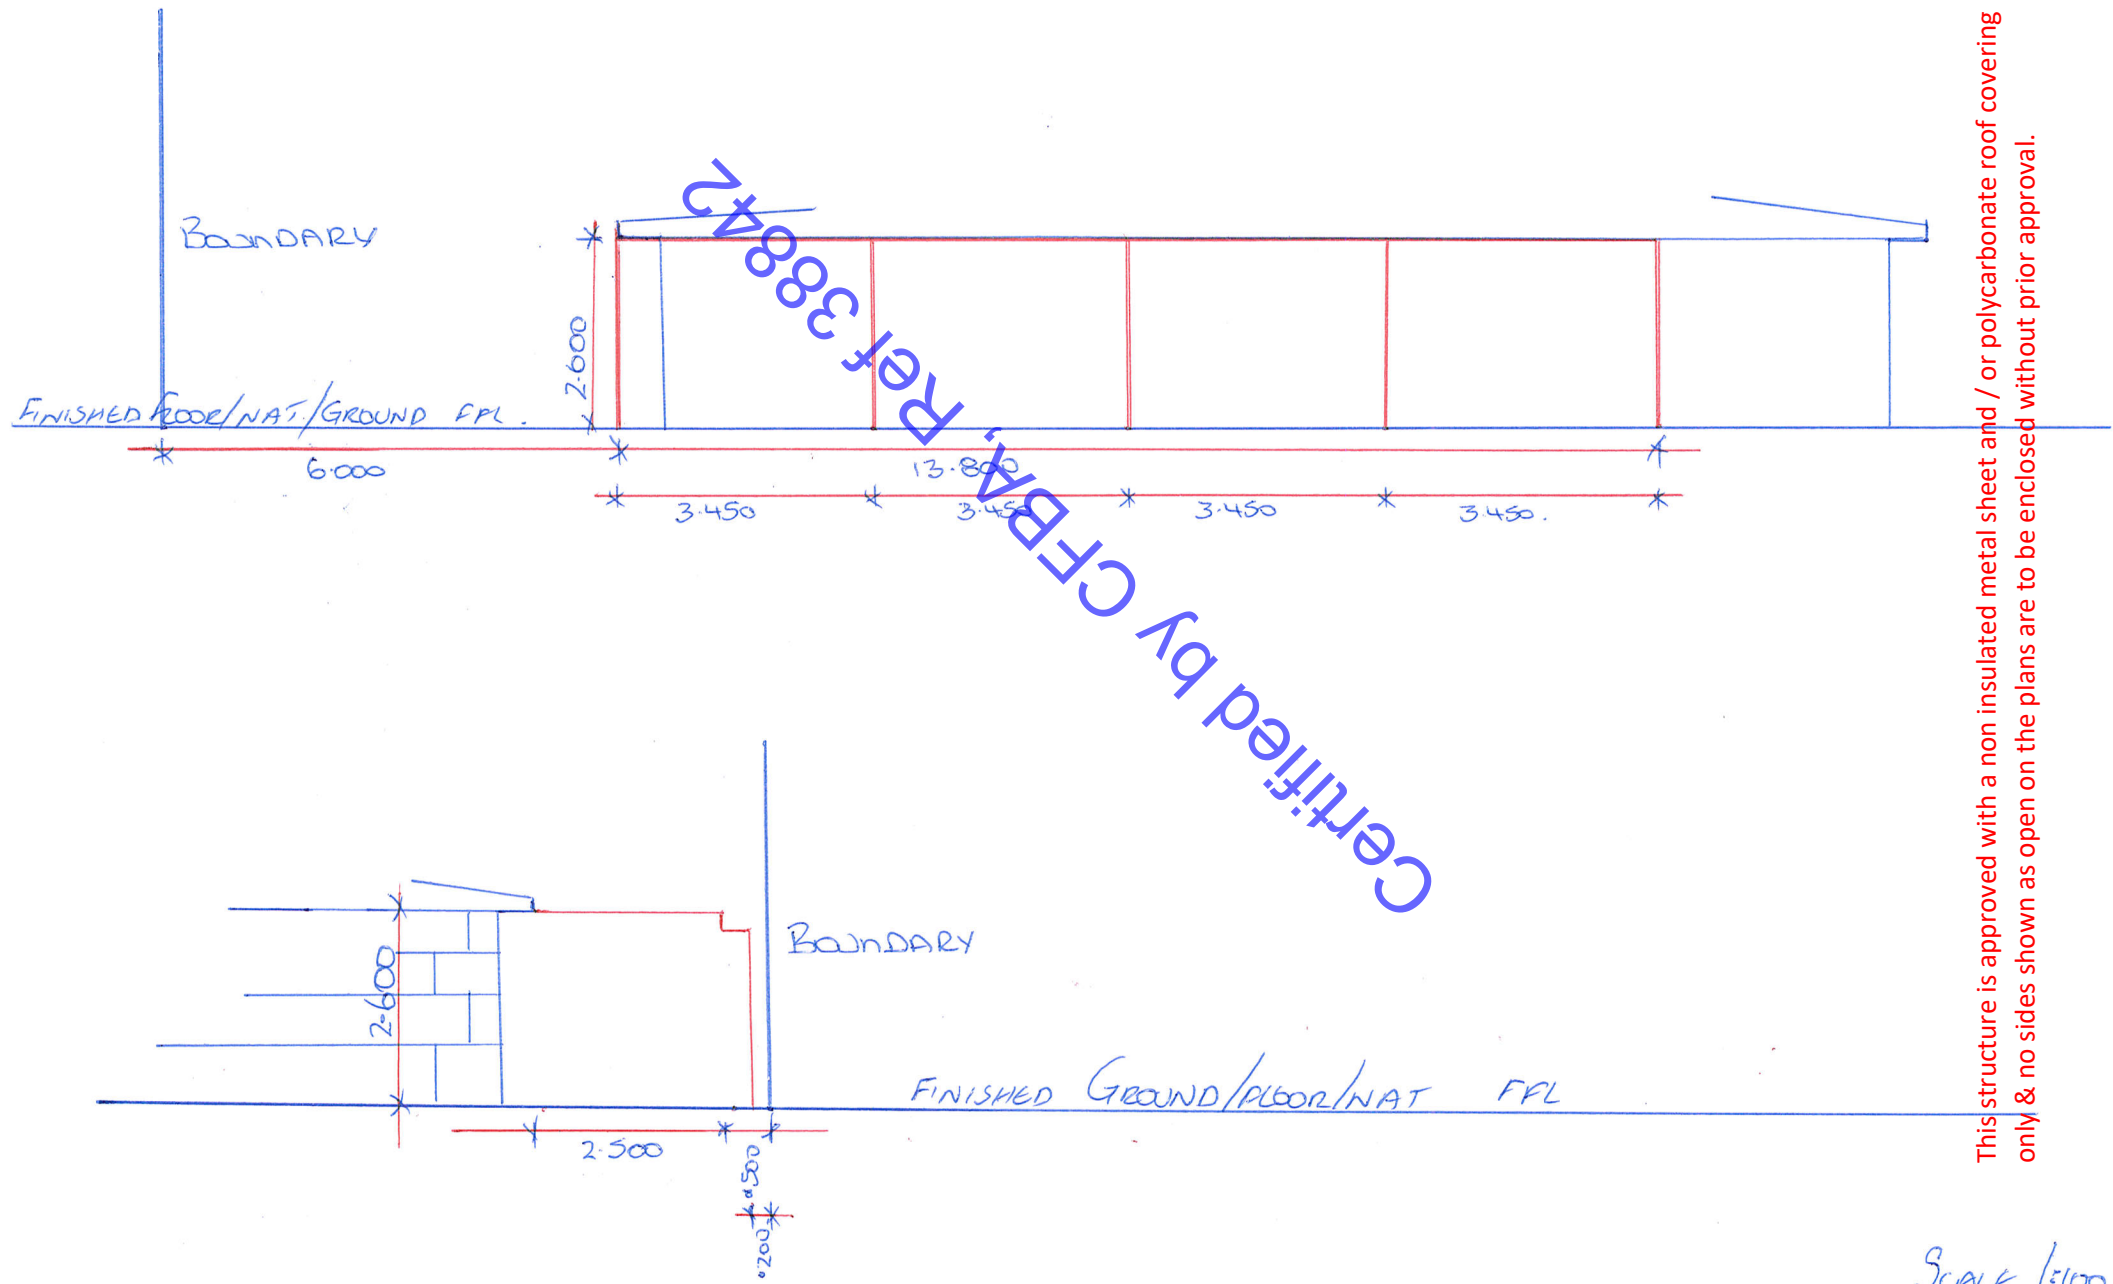

This structure is approved with a non insulated metal sheet and / or polycarbonate roof covering only & no sides shown as open on the plans are to be enclosed without prior approval.

Scale 1:100