

**PEAKY
DRAFTING &
DESIGN**

ABN 988 539 395 95
Mob 0449 043 371
peakydraftinganddesign@gmail.com

Client:
Lejo Yusia
80 Cassilda Way,
Two Rocks
6037

No.	Description	Date

Drawing Name:
RETAINING PLAN

Drawn By:
MICHAEL PEAK


Checked By:
MvdC

Scale:
1:200

Date:
31/07/2023

Drawing No.:
1.02

Revision.:

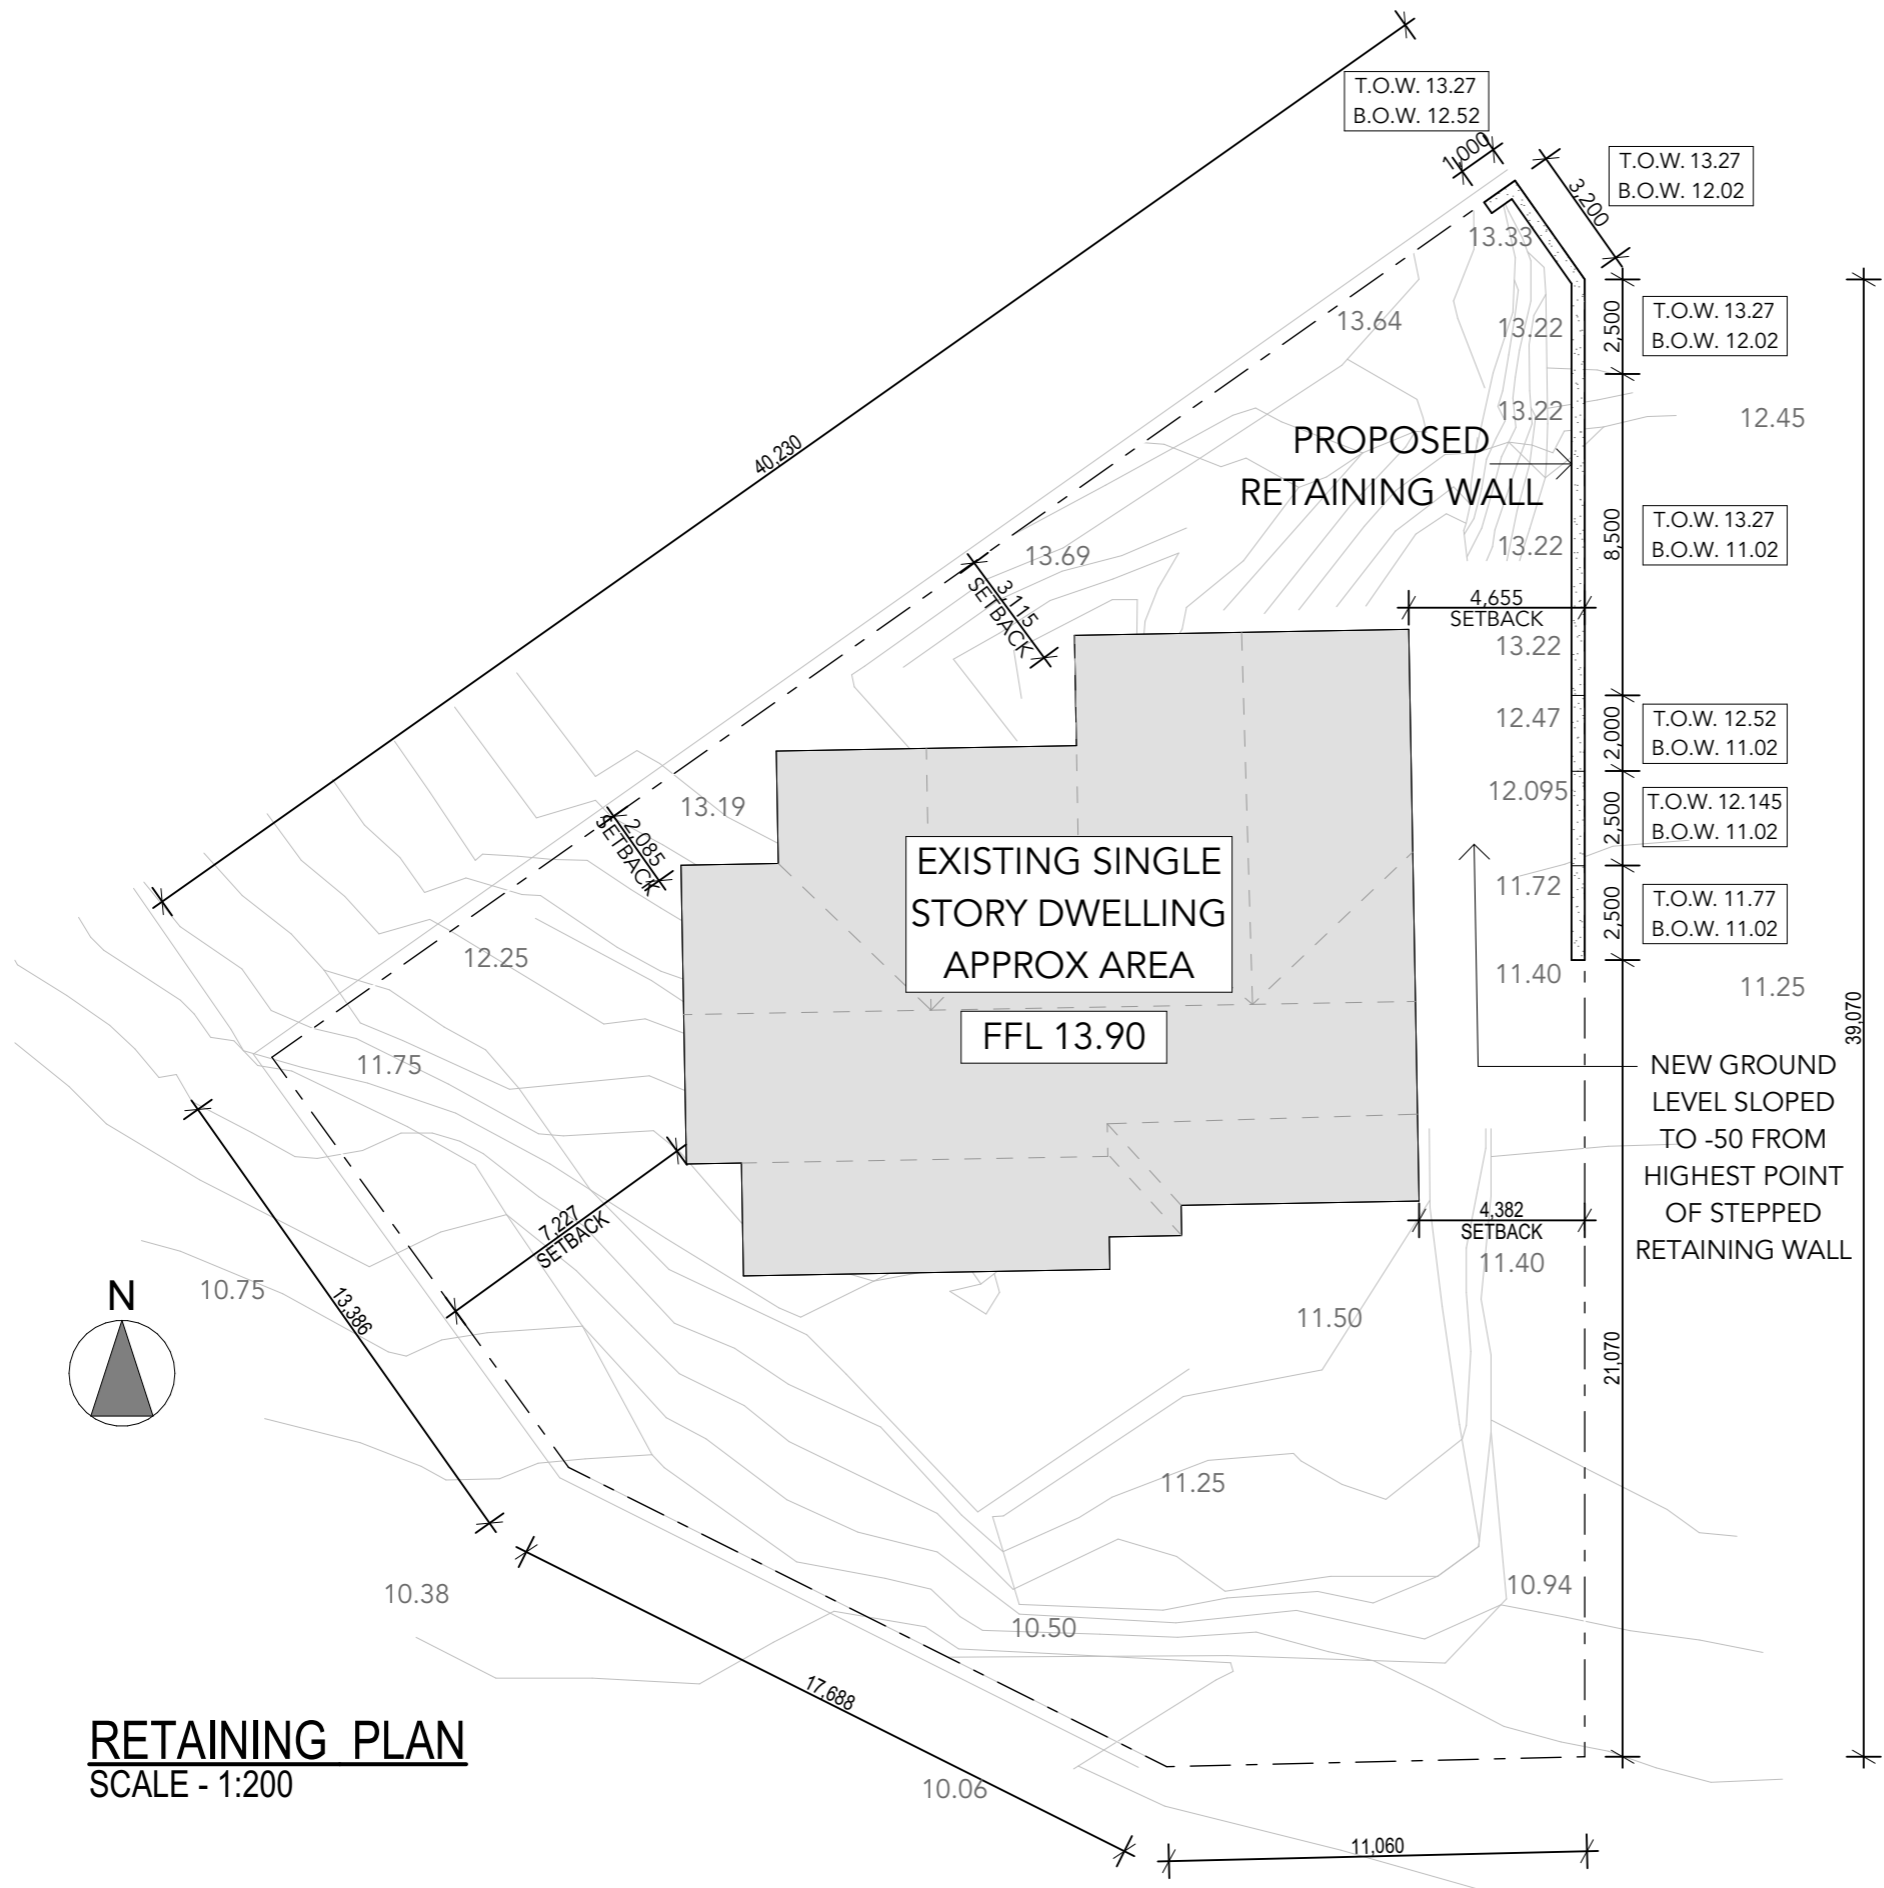

RETAINING PLAN
SCALE - 1:200

