
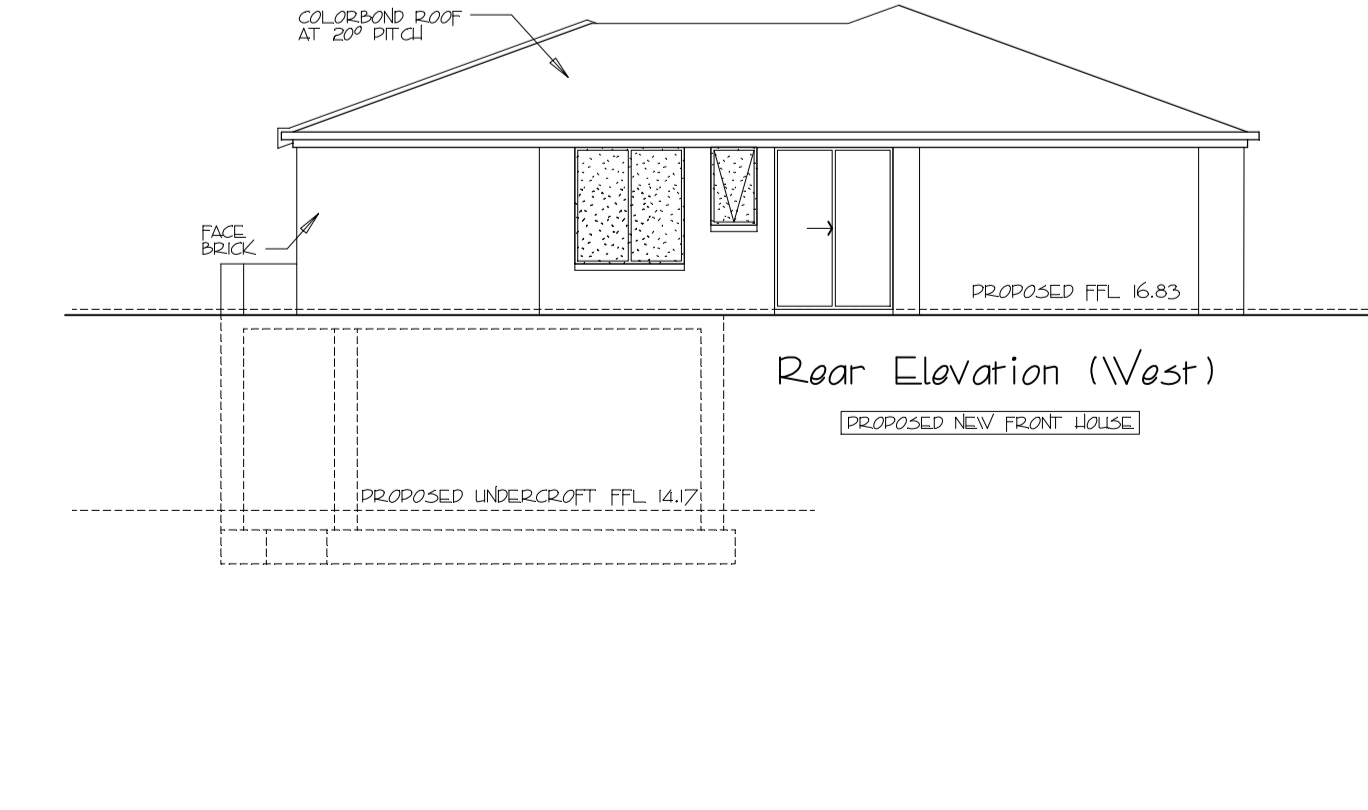
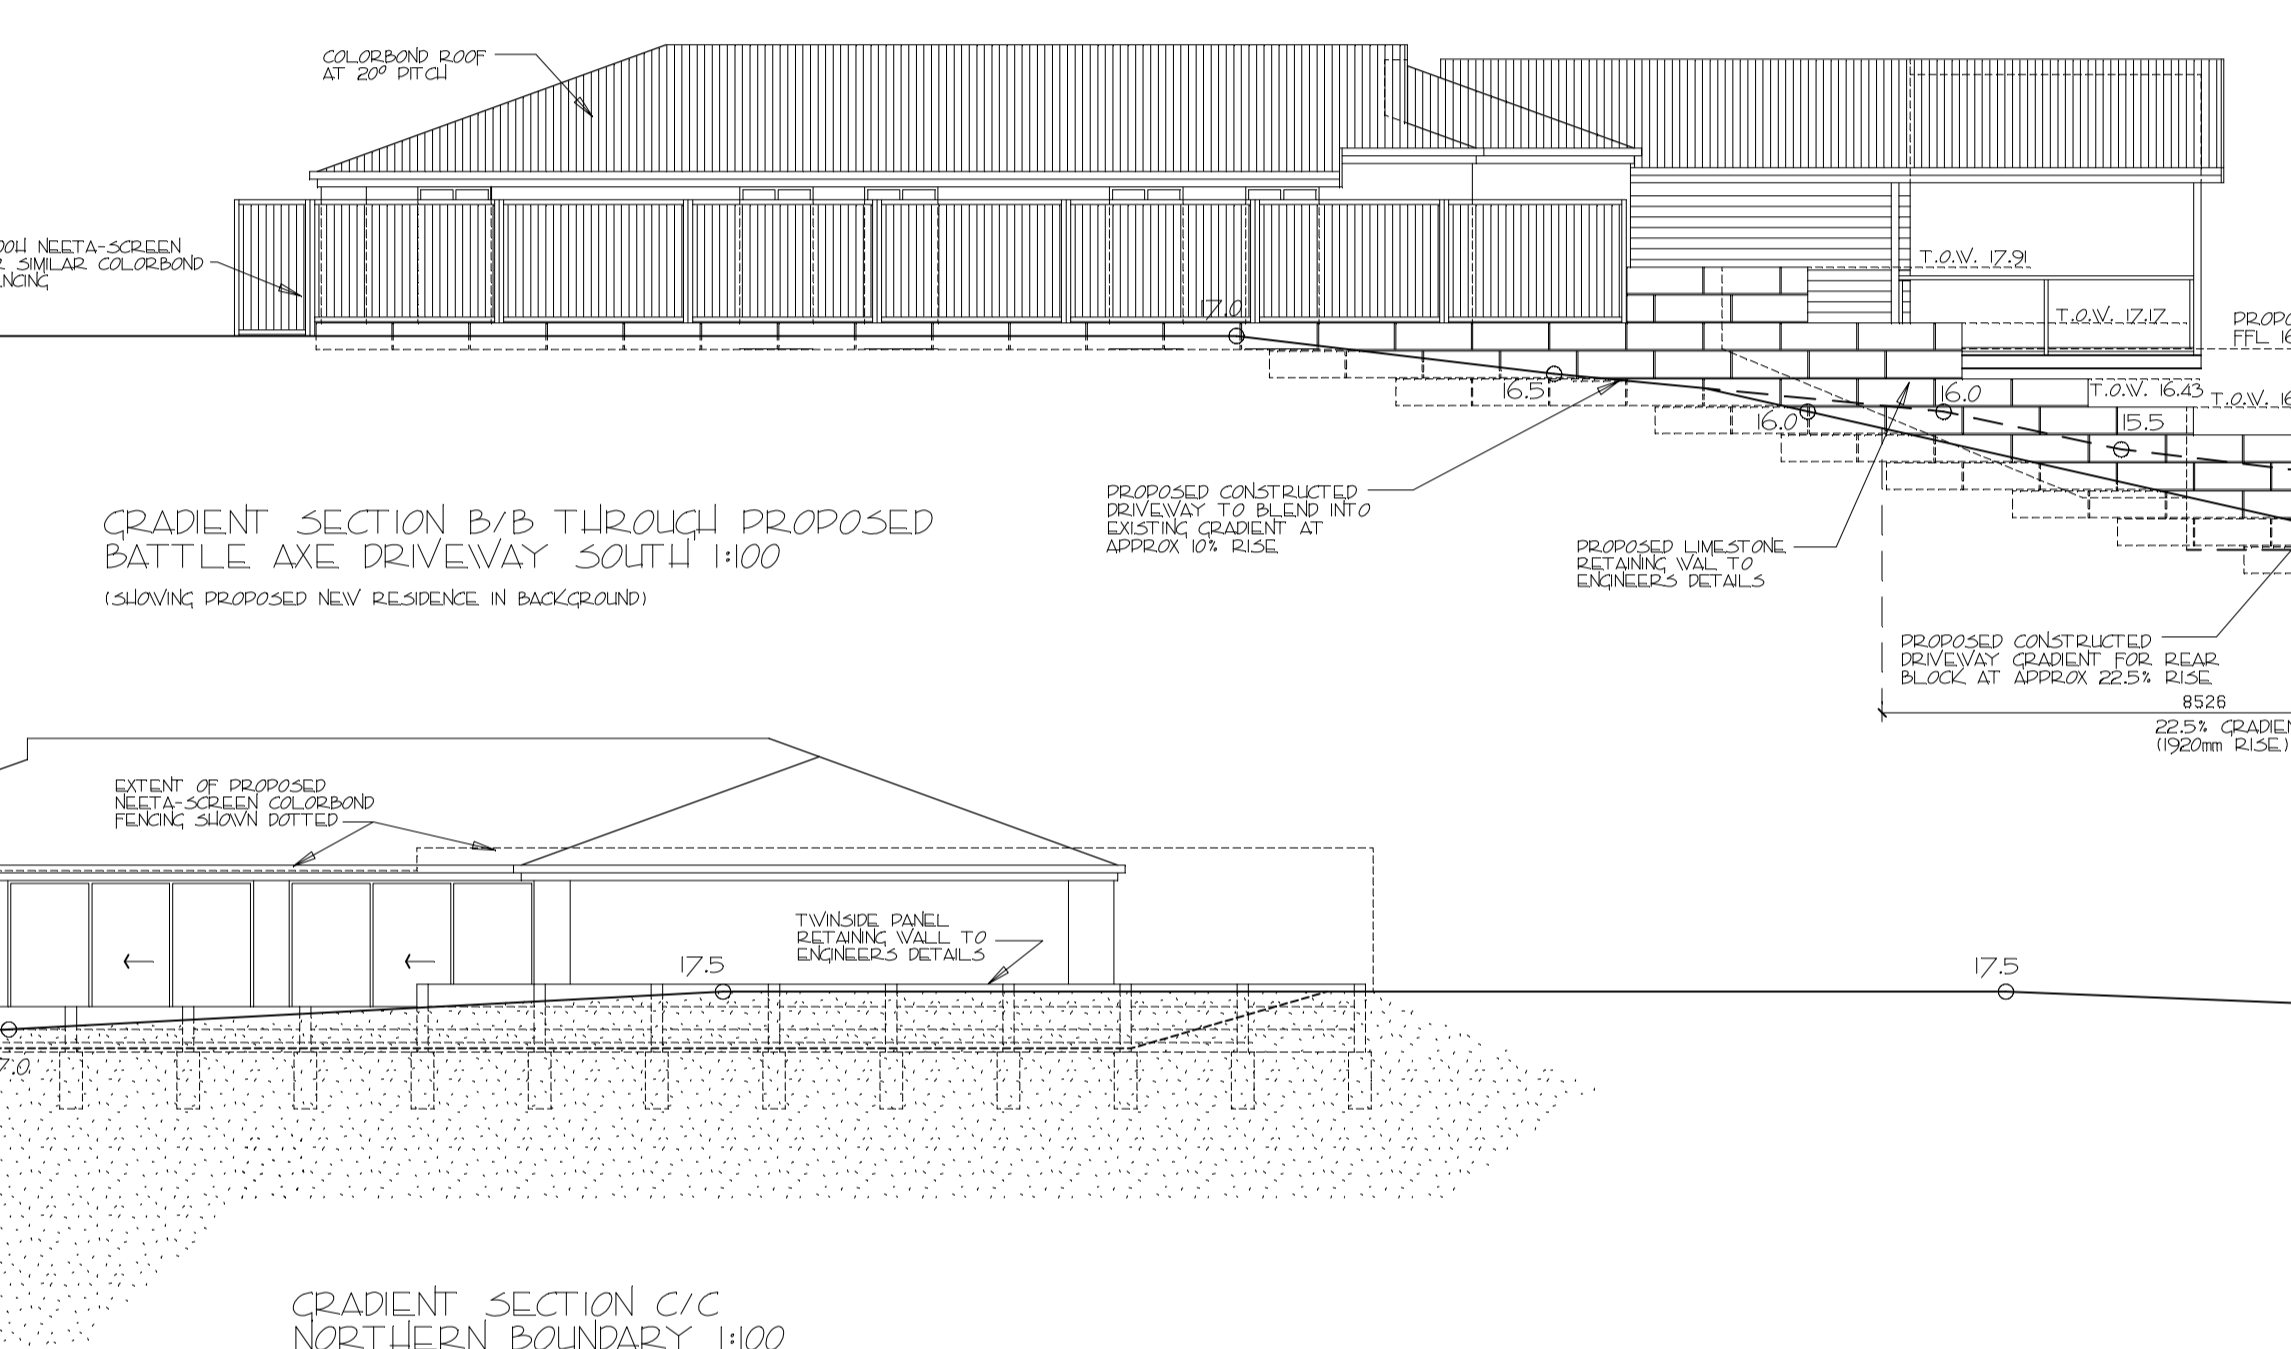
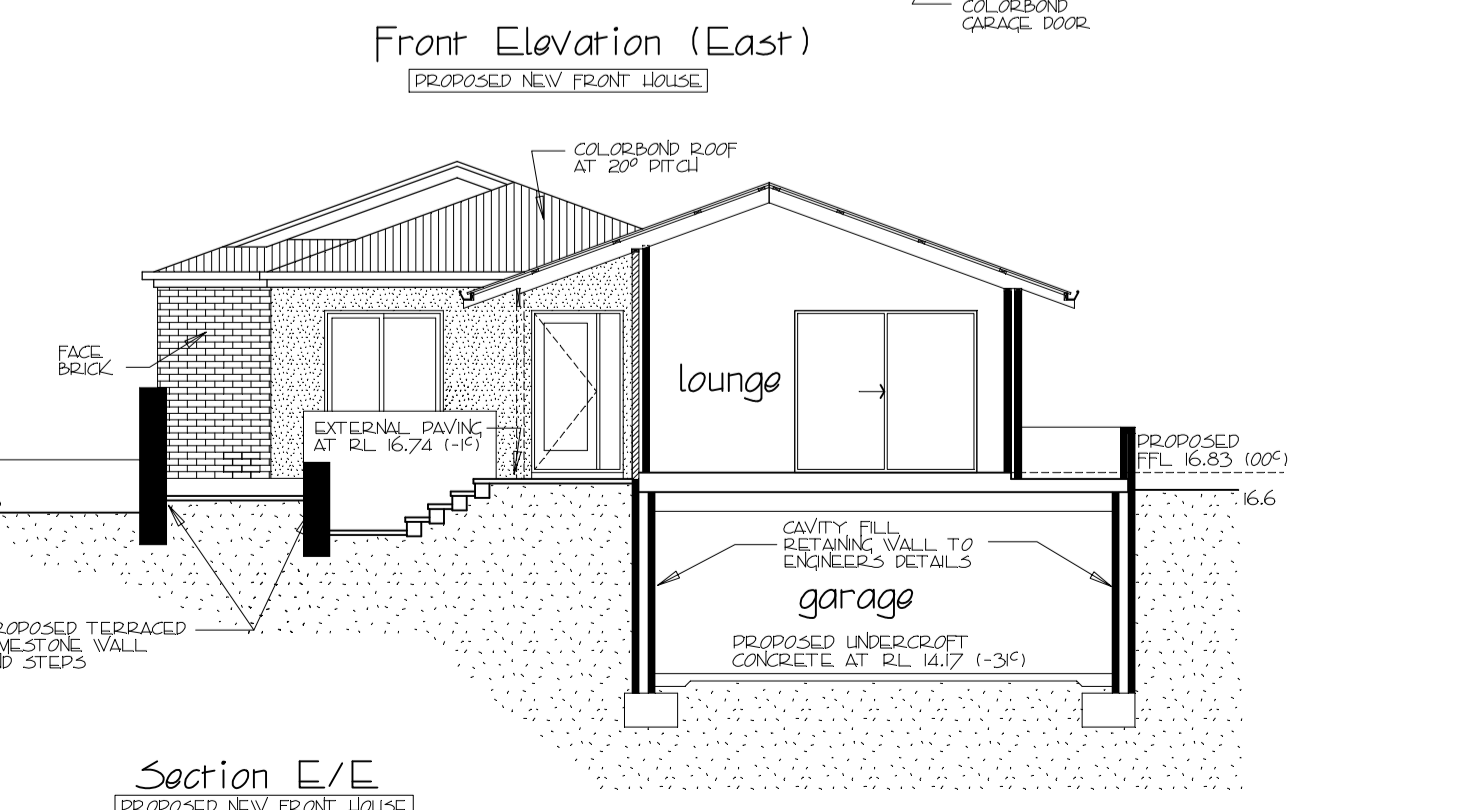
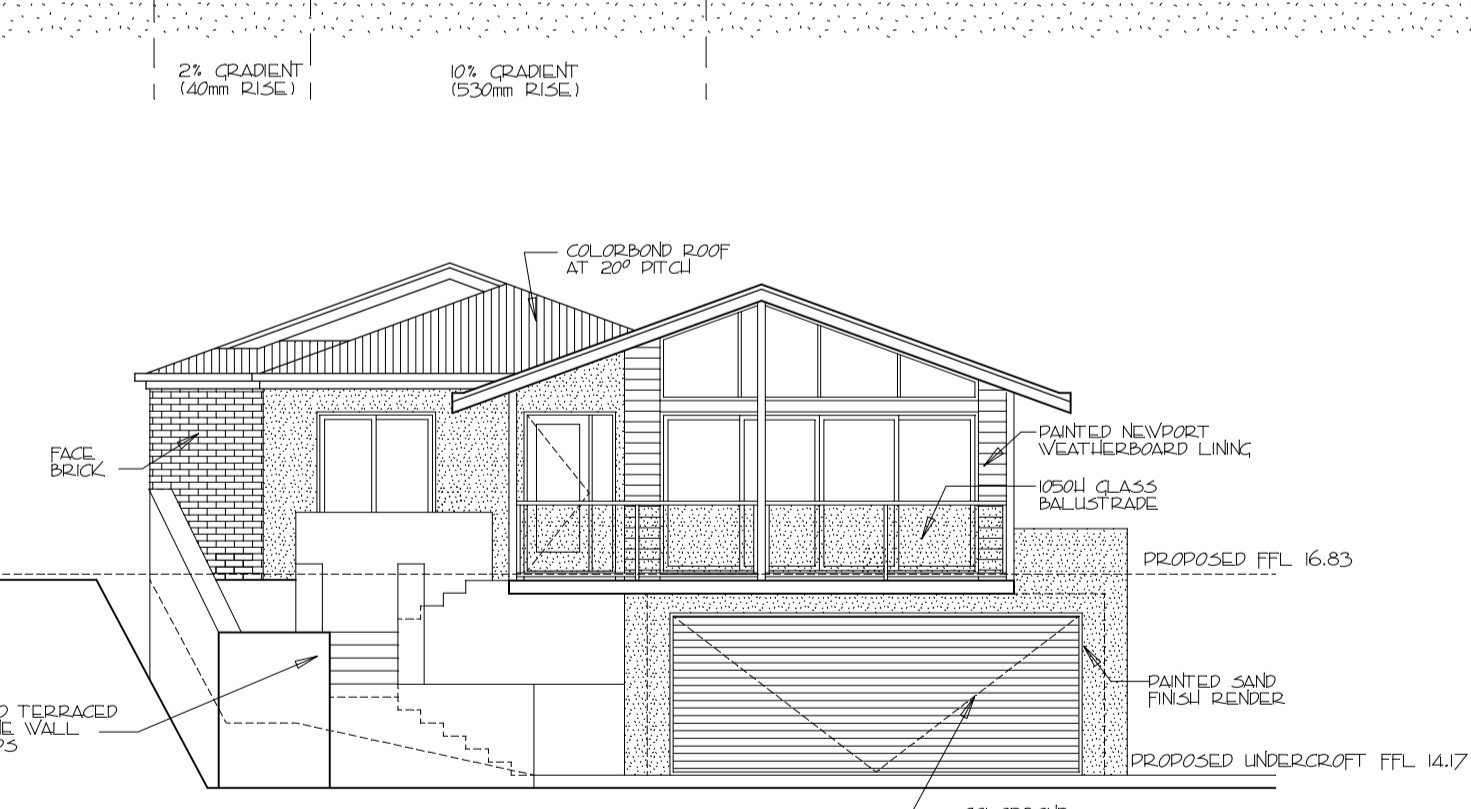
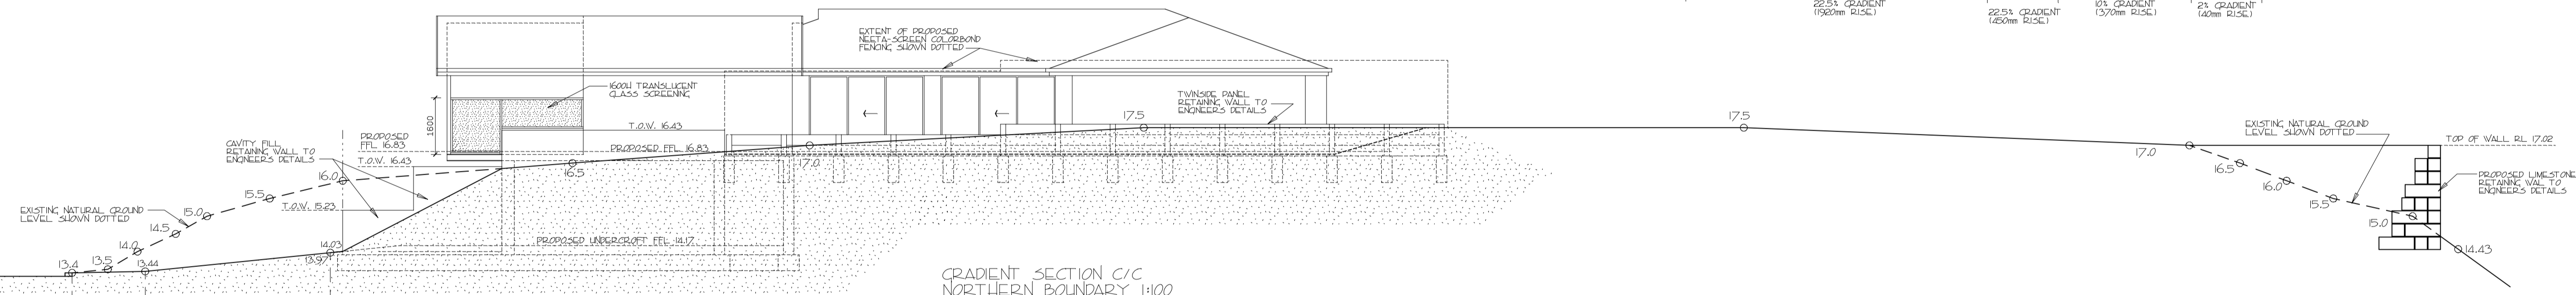
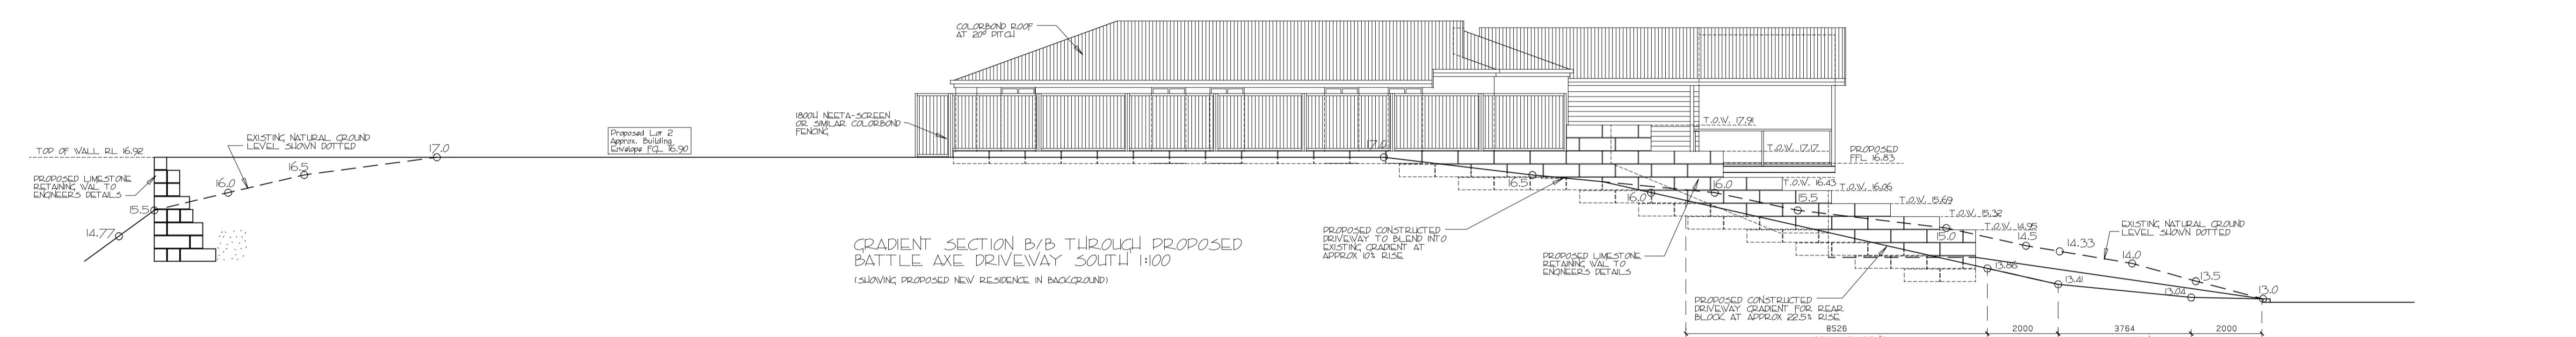
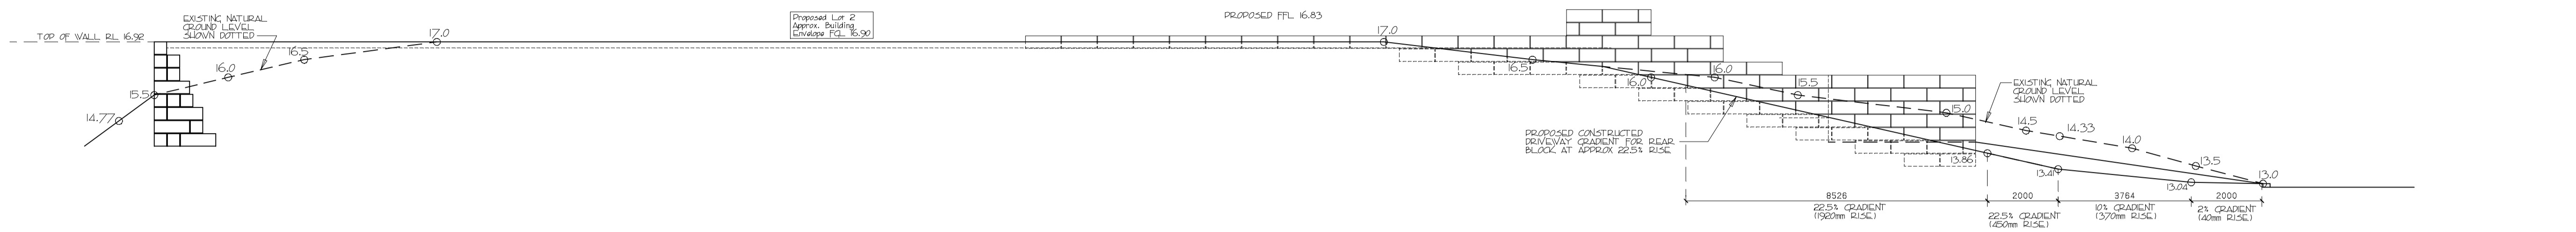


DRAWN: WES	NOTES:
SCALE: 1:100 (A1)	Proposed Rear Lot Pad R/L reduced to 16.9
DRG NO.:	Proposed rear retaining wall dropped to RL 16.92

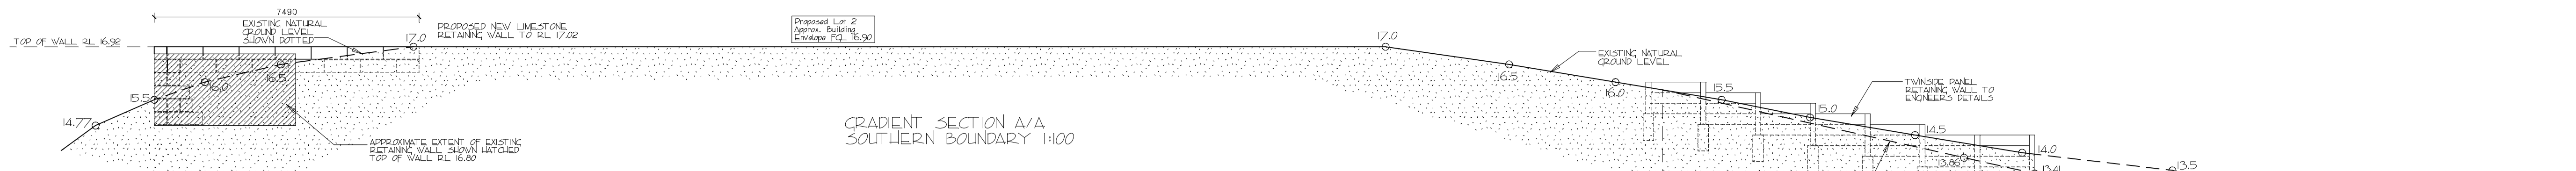

DRAWN: WES
 SCALE: 1:100 (A1)
 DRG NO.:

NOTES:
 Proposed Rear Lot Ffod Rl. reduced to 16.92
 Proposed rear retaining wall cropped to Rl. 16.92