

View from South



View from North-East




View from North



Scatena Clocherty Architects

Floor Plan

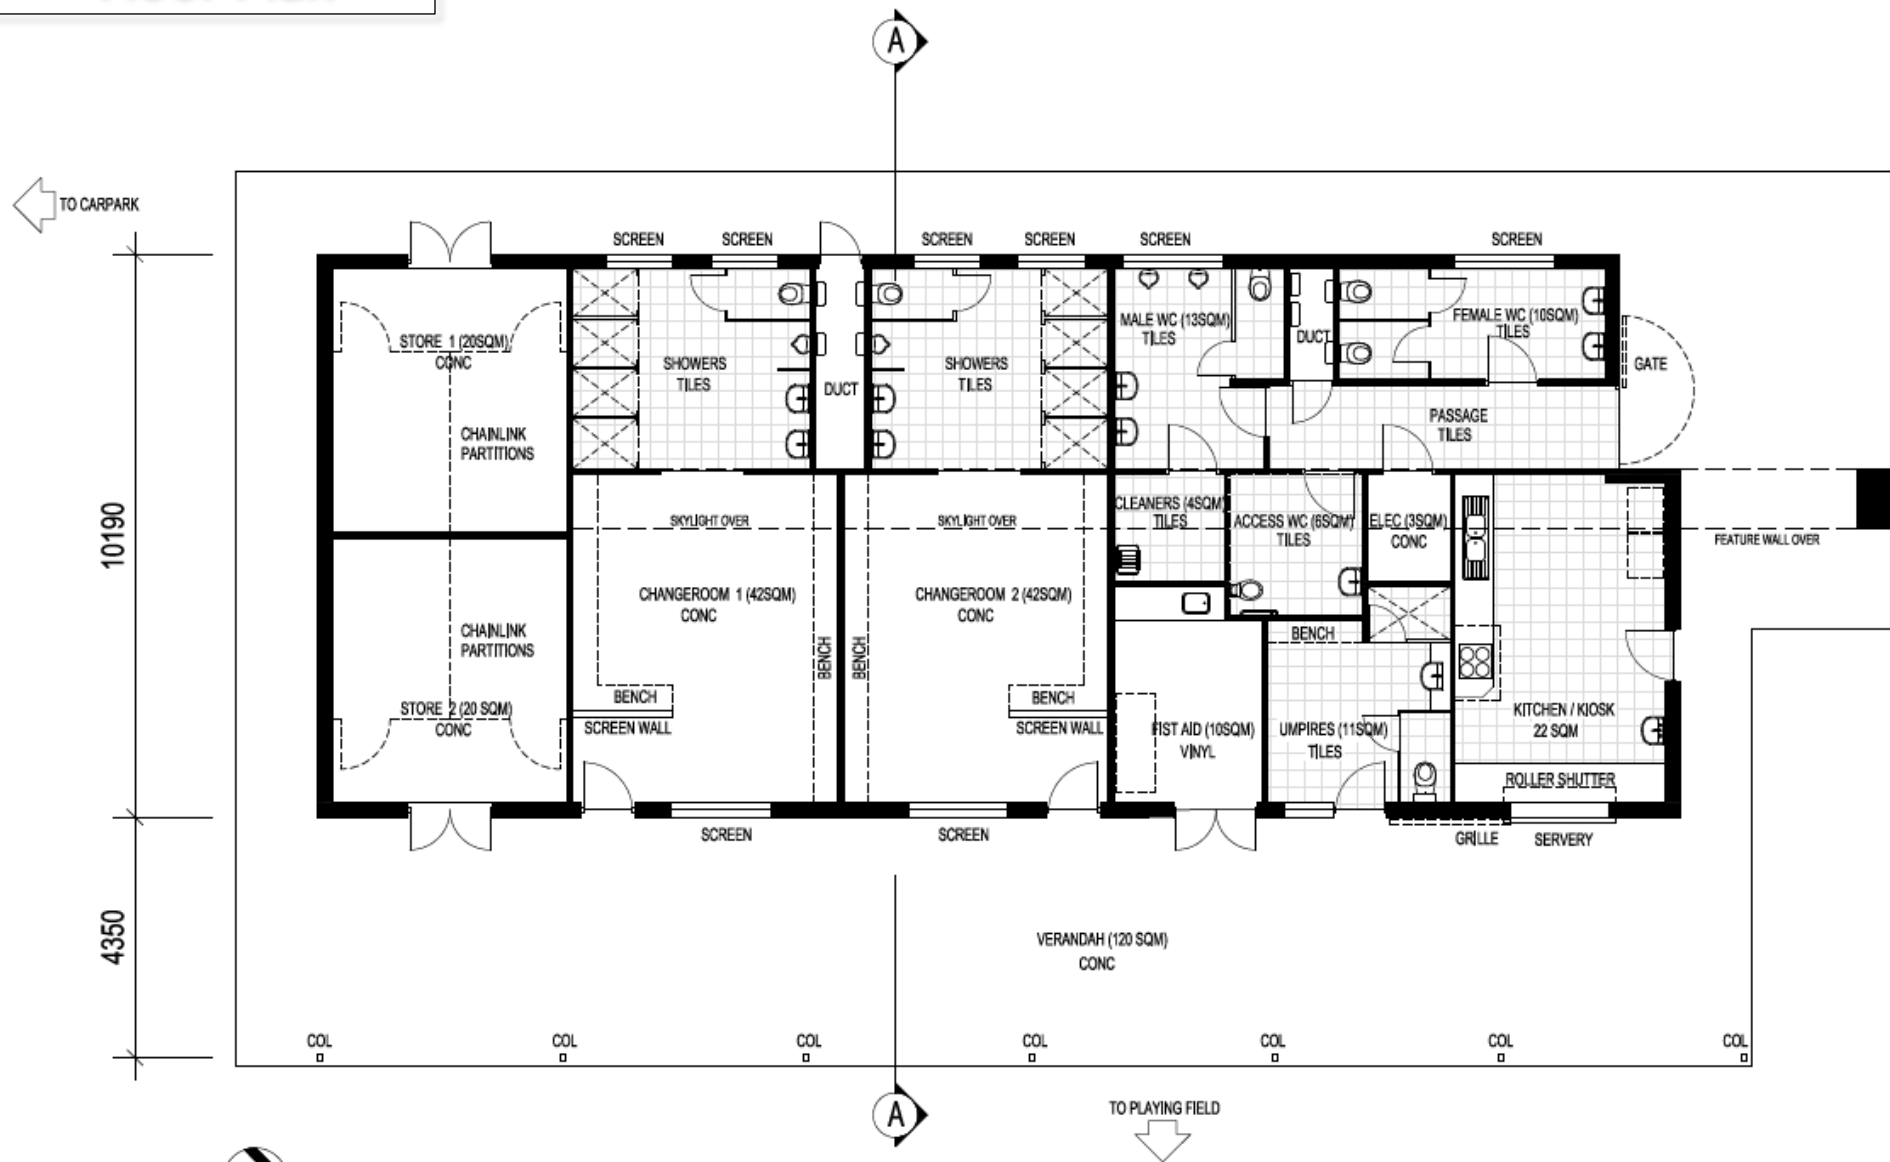

FLOOR PLAN
SCALE 1:100

Site Plan

EXISTING
TENNIS COURT

EXISTING SCHOOL COMPOUND

EXISTING
PLAYING FIELDS

PROPOSED
BUILDING

PROPOSED
PARKING

FUTURE
PARKING

CONNOLLY DRIVE



LOCATION PLAN
NOT TO SCALE

EXISTING
PARKLANDS



SITE PLAN
SCALE 1:500