


No	REVISION	BY	DATE	AUTH
0.	ISSUED	J.W.T.	8/2001	
1.	DRAWINGS AND DIMENSIONS AMENDED	T.T.	5/2006	B.C.

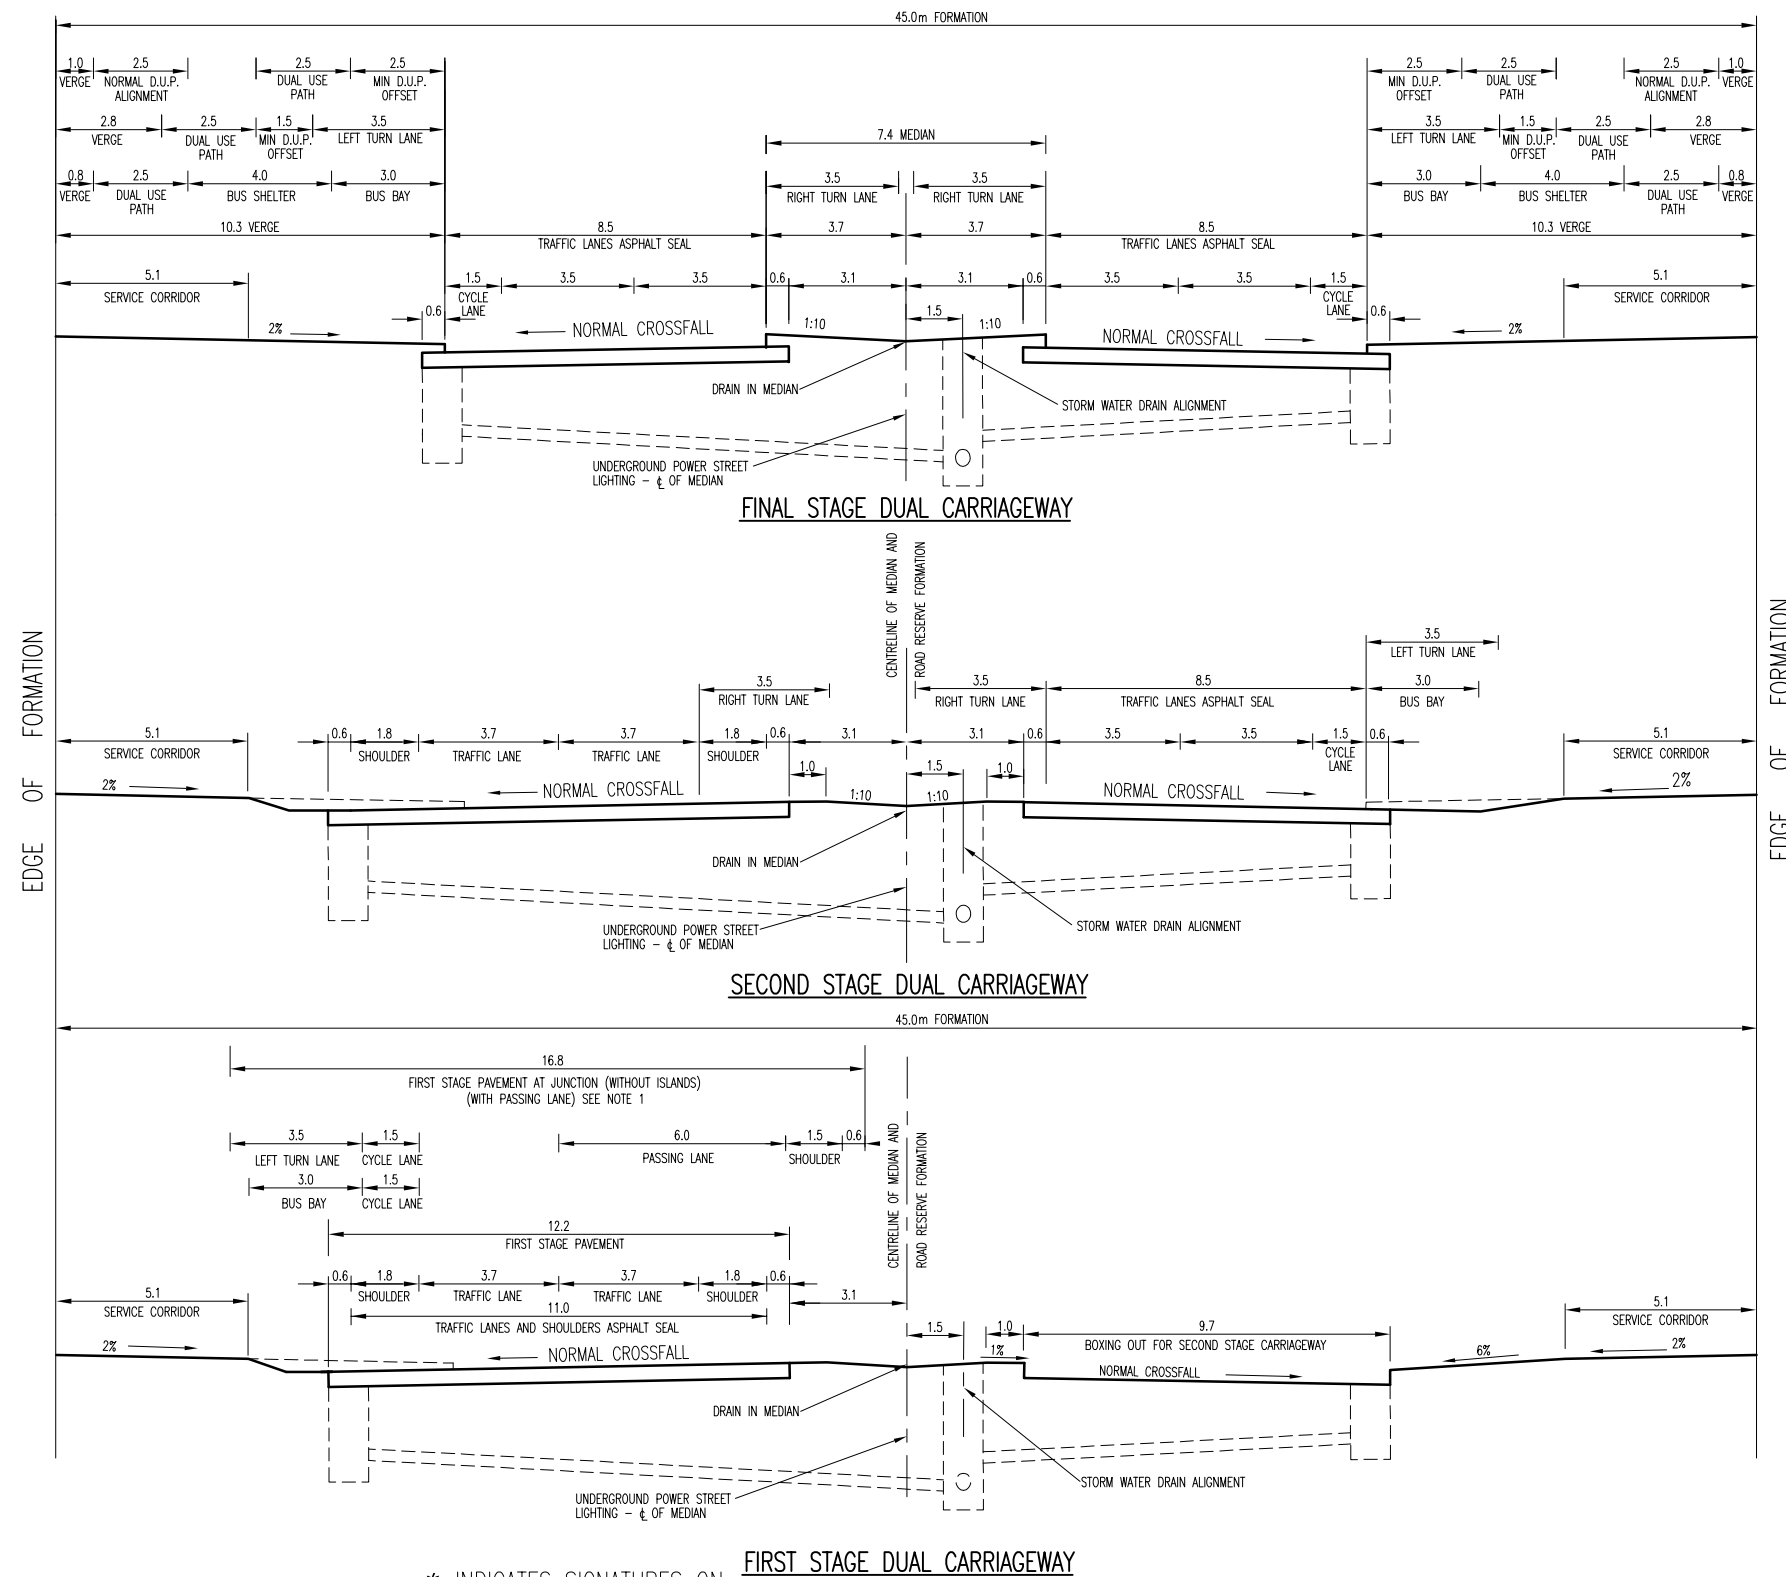

**NOTES:**

1. FOR JUNCTION TREATMENT STANDARD  
DESIGN REFER DRGS TS10-01-0 OR TS10-02-0

\* INDICATES SIGNATURES ON ORIGINAL ISSUE OF DRAWING.

DATUM: N/A	GRID: N/A	SURVEYOR: N/A	DESIGNED: C.O.W	APPROVED: * T. QUINN 8/8/2001
SCALE: 1:200	SCALE IN METRES		DRAWN: C.O.W	COORDINATOR
DESIGN ARCHIVE:	DESIGN CHECKED: / /2001	DESIGNER	* R. KORENHOF 8/8/2001	APPROVED: MANAGER INFRASTRUCTURE
DRAWING ARCHIVE: *FINAL STANDARD DRAWINGS	STANDARDS/DOCUMENT CONTROL: * J. TRIMMER 8/8/2001	INFRASTRUCTURE TECHNICAL OFFICER	* D. BLAIR 8/8/2001	APPROVED: DIRECTOR TECHNICAL SERVICES

**CROSS SECTION**  
CONTROLLED ACCESS DISTRICT DISTRIBUTOR  
ULTIMATE 2 LANE DUAL CARRIAGEWAY  
45m FORMATION AND STAGING

LOCALITY STANDARD

<b>CITY OF WANNEROO</b>				
<b>TECHNICAL SERVICES</b>				
<b>INFRASTRUCTURE SERVICES</b>				
FILE No.	DRAWING No	SHEET	REVISION	ORIGINAL DRG.SIZE
	<b>TS 13 - 4 - 1</b>			<b>A3</b>