
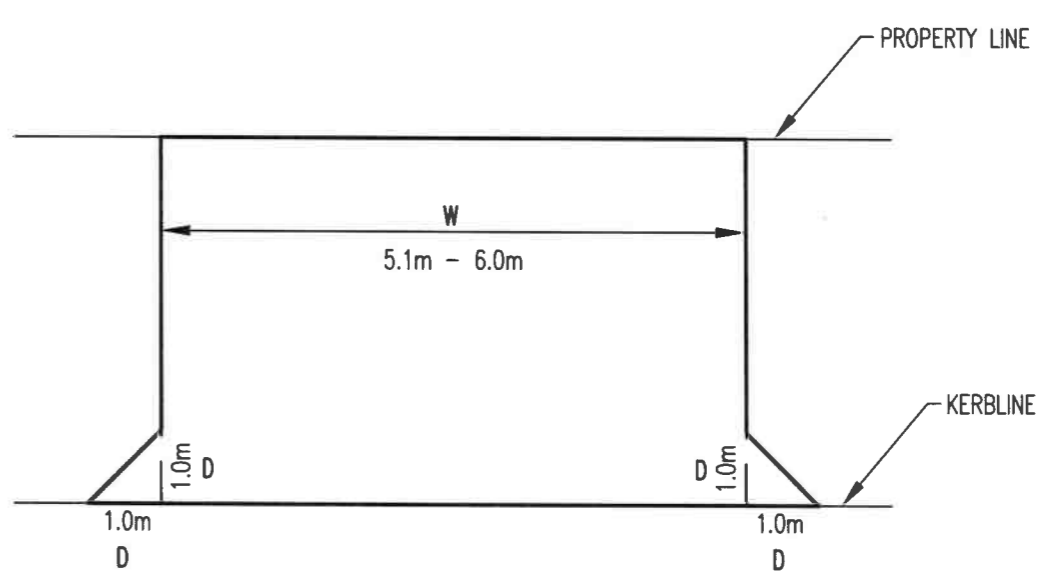
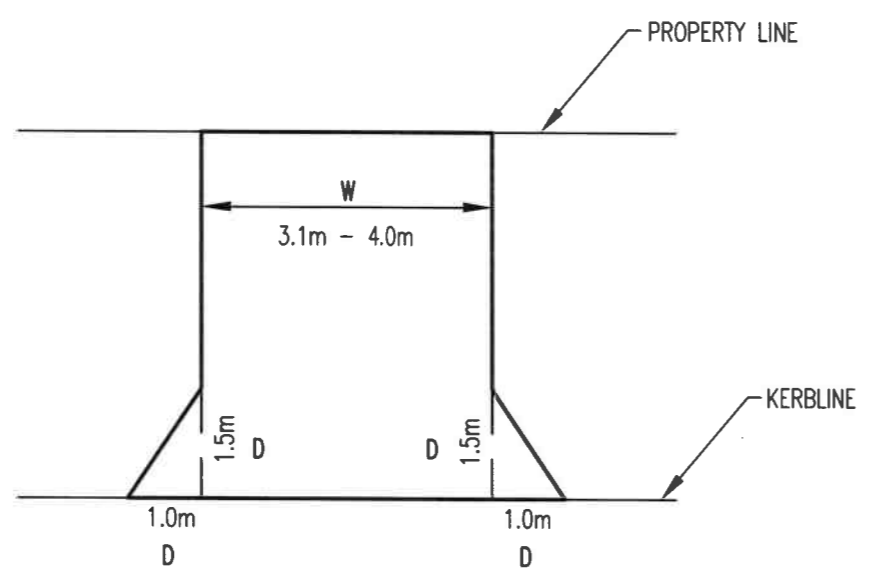
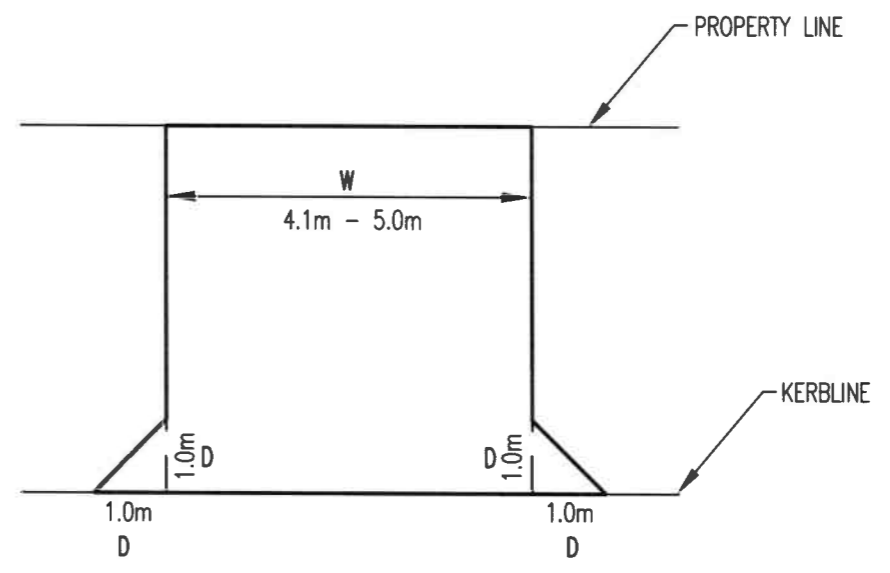


CROSSOVER WIDTH (W)	WING DIMENSIONS (D)
3.0m	2.0m x 1.5m
3.1m - 4.0m	1.5m x 1.0m
4.1m - 5.0m	1.0m x 1.0m
5.1m - 6.0m	1.0m x 1.0m

No	REVISION	BY	DATE	AUTH
0.	ISSUED	J.W.T.	8/2001	
1.	CURVED WINGS REMOVED, NOTES AMENDED	T.T.	3/2006	B.C.
2.	LENGTHS OF WINGS REDUCED, NOTE AMENDED	P.J.	9/2017	B.C.
3.	UPDATED TITLE BLOCK BRAND	K.R.	7/2022	P.W.

IF A CONCRETE FOOTPATH EXISTS ACROSS THE FRONTAGE OF A PROPERTY, THE FOOTPATH MUST REMAIN AND THE CROSSOVER CONSTRUCTED AS TO MATCH THE EXISTING FOOTPATH LEVELS EITHER SIDE.

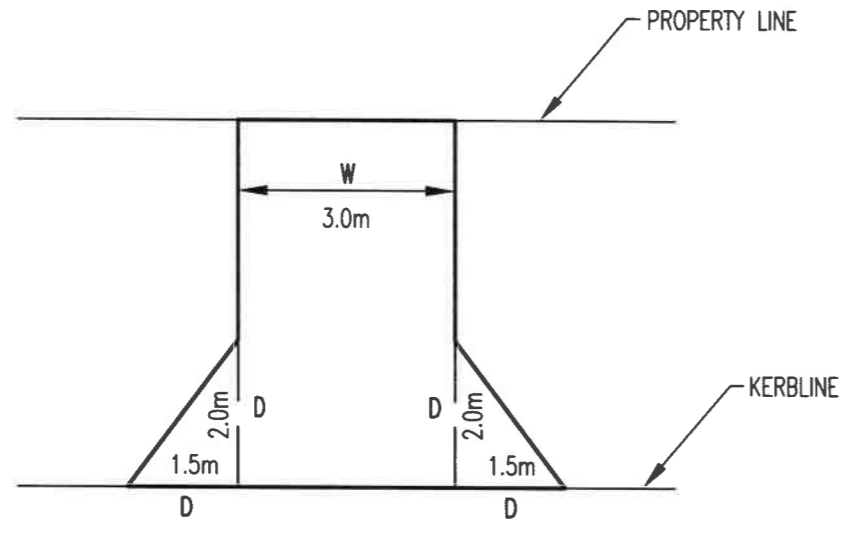

* INDICATES SIGNATURES ON ORIGINAL ISSUE OF DRAWING.

SCALE: 1:100				DATUM: N/A	GRID: N/A	<h1>CROSSOVERS AND VERGE</h1> <p>RESIDENTIAL WIDTH ALTERNATIVES</p>	<h2>CITY OF WANNEROO</h2> <p>ASSETS</p>		
DESIGNED: C.O.W. CIVIL DESIGNER	DESIGN CHECKED:	APPROVED: * B. McCAWLEY 28/7/2022 COORDINATOR ASSET PLANNING SERVICES		<h1>STANDARD</h1>			FILE No. N/A	DRAWING No. SHEET REVISION	
DRAWN: C.O.W. CIVIL DESIGNER	DESIGN ARCHIVE:	APPROVED: * B. CHANG 1/8/2022 MANAGER ASSET PLANNING					PROJECT No. N/A	<h1>TS 07 -1-3</h1>	
DRAWING ARCHIVE:	STANDARDS CHECK: * J. SONG 1/8/2022 TRANSPORT & DRAINAGE ASSET PLANNER	APPROVED: * B. GEE 1/8/2022 DIRECTOR ASSETS							