


No	REVISION	BY	DATE	AUTH
0.	ISSUED	J.W.T.	8/2001	
1.	ADDED DAMAGE REPORTING NUMBER	T.T.	3/2006	B.C.

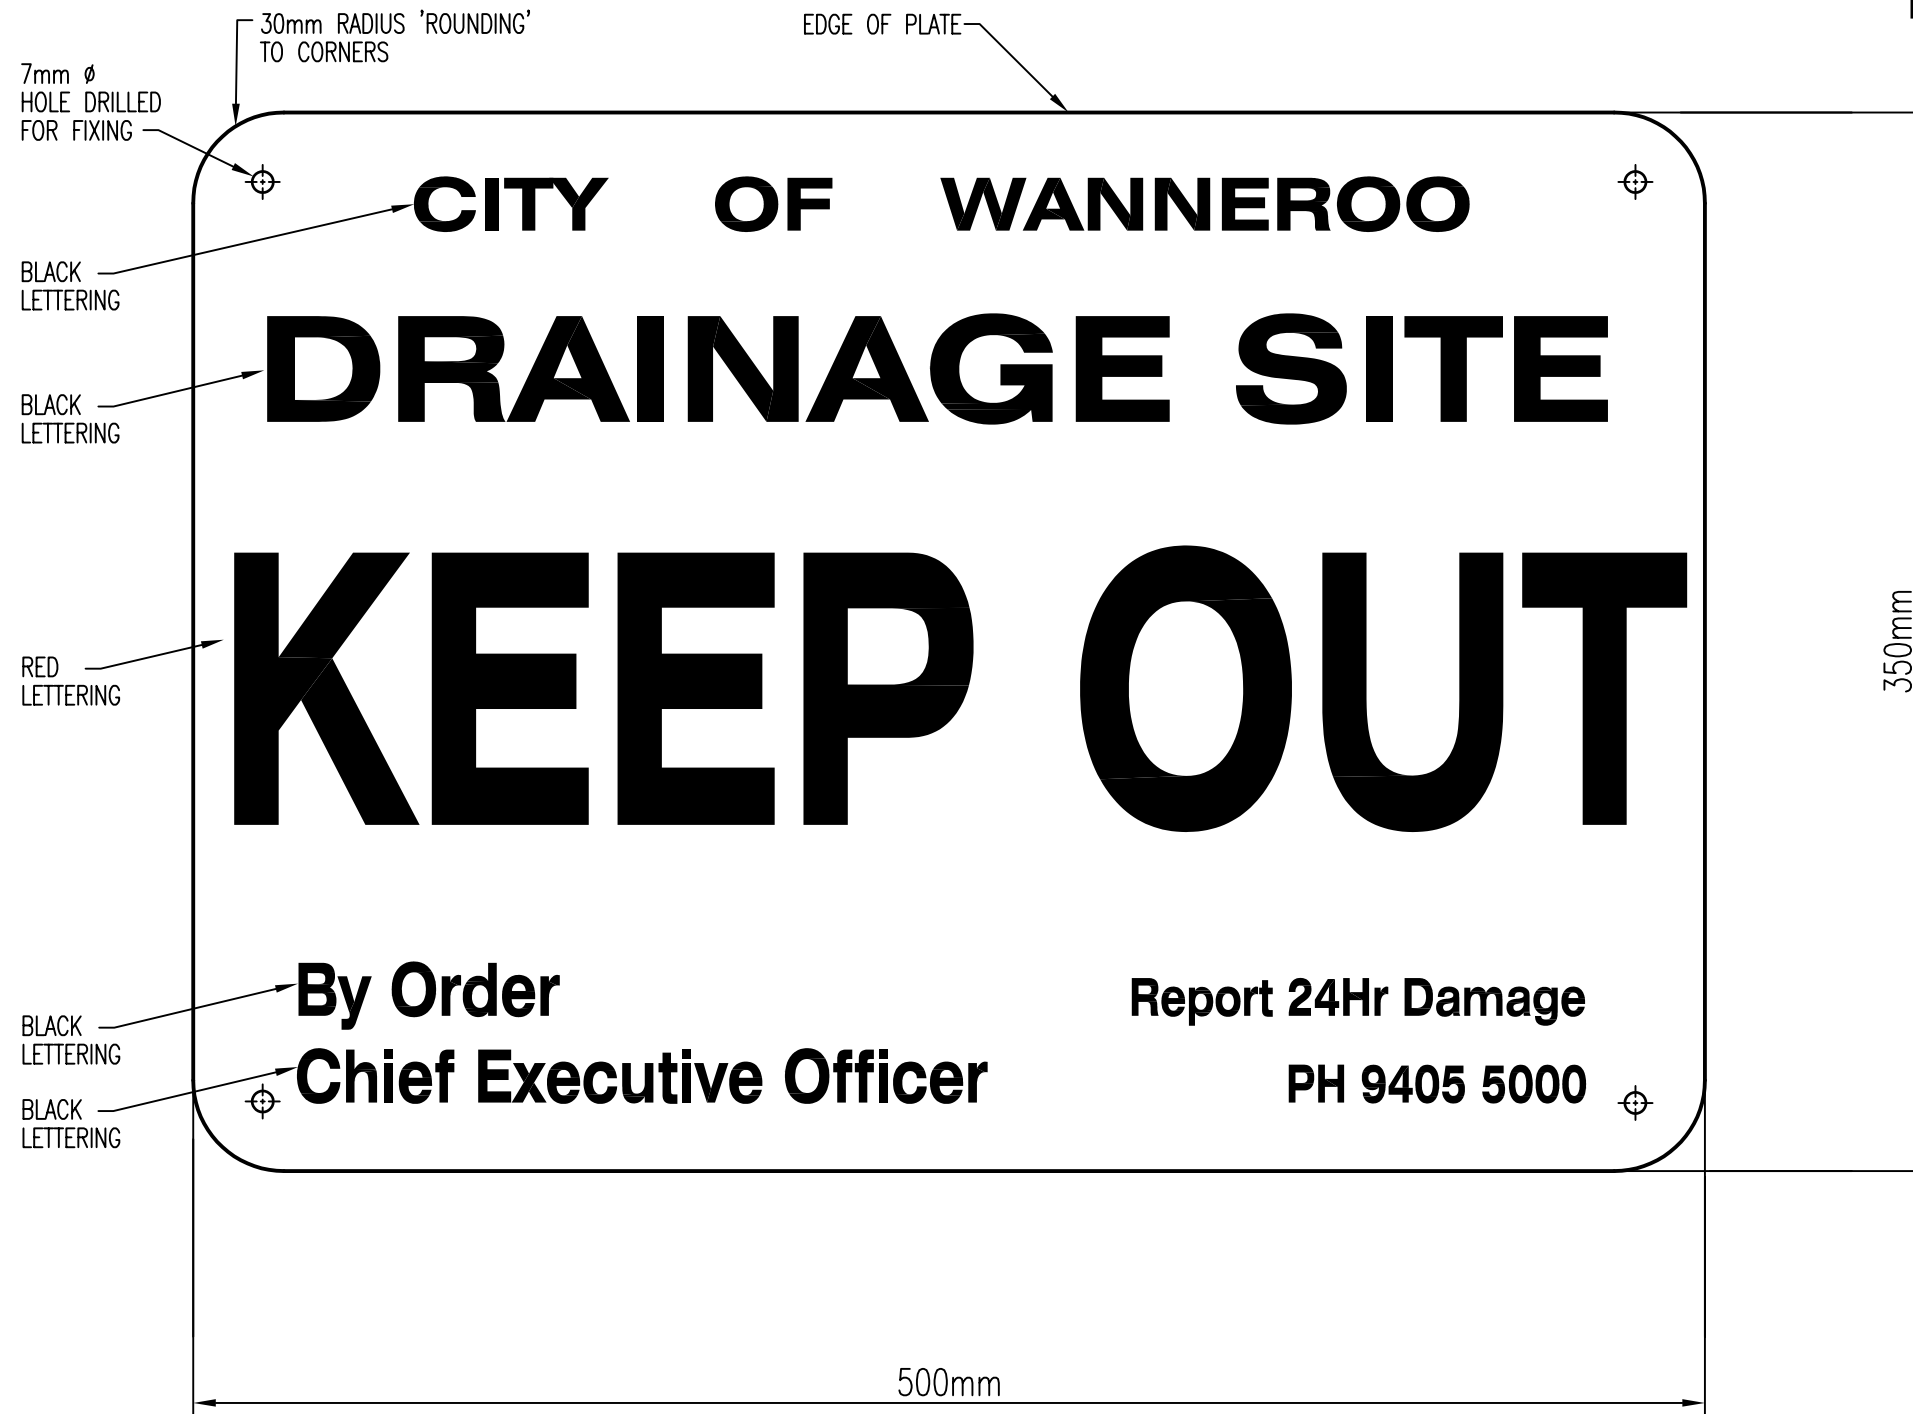

NOTES

1. SIGN TO BE MOUNTED ON OUTSIDE OF SUMP FENCING AND SECURED WITH 2.5mm PVC COATED WIRE TWISTED 3 TURNS.
2. METAL SHEET TO BE 0.5mm ZINCANNEAL OR 1.6mm ANODISED ALUMINIUM.
3. SIGN TO HAVE WHITE BACKGROUND WITH LETTERING TO BE COLOURED AS SHOWN. RED COLOUR TO BE STABILISED PERMANENT WITH ANTI GRAFFITI COATING.

* INDICATES SIGNATURES ON ORIGINAL ISSUE OF DRAWING.

DATUM: N/A	GRID: N/A	SURVEYOR: N/A	DESIGNED: C.O.W.	APPROVED: * T. QUINN 8/8/2001 COORDINATOR
SCALE: 1:2.5 SCALE IN MILLIMETRES			DRAWN: C.O.W.	APPROVED: * R. KORENHOF 23/8/2001 MANAGER INFRASTRUCTURE
DESIGN ARCHIVE:		DESIGN CHECKED: DESIGNER	STANDARDS/DOCUMENT CONTROL: * J. TRIMMER 8/8/2001 INFRASTRUCTURE TECHNICAL OFFICER	APPROVED: * D. BLAIR 23/8/2001 DIRECTOR TECHNICAL SERVICES
DRAWING ARCHIVE: *FINAL STANDARD DRAWINGS				

FENCING DRAINAGE SUMP FENCING SIGN	
LOCALITY	STANDARD

CITY OF WANNEROO TECHNICAL SERVICES			
INFRASTRUCTURE SERVICES			
FILE No.	DRAWING No	SHEET	REVISION
	TS 01 - 6 - 1		
			ORIGINAL DRG. SIZE A3