


No.	REVISION	BY	DATE	AUTH
0	ISSUED	CL	01/2016	

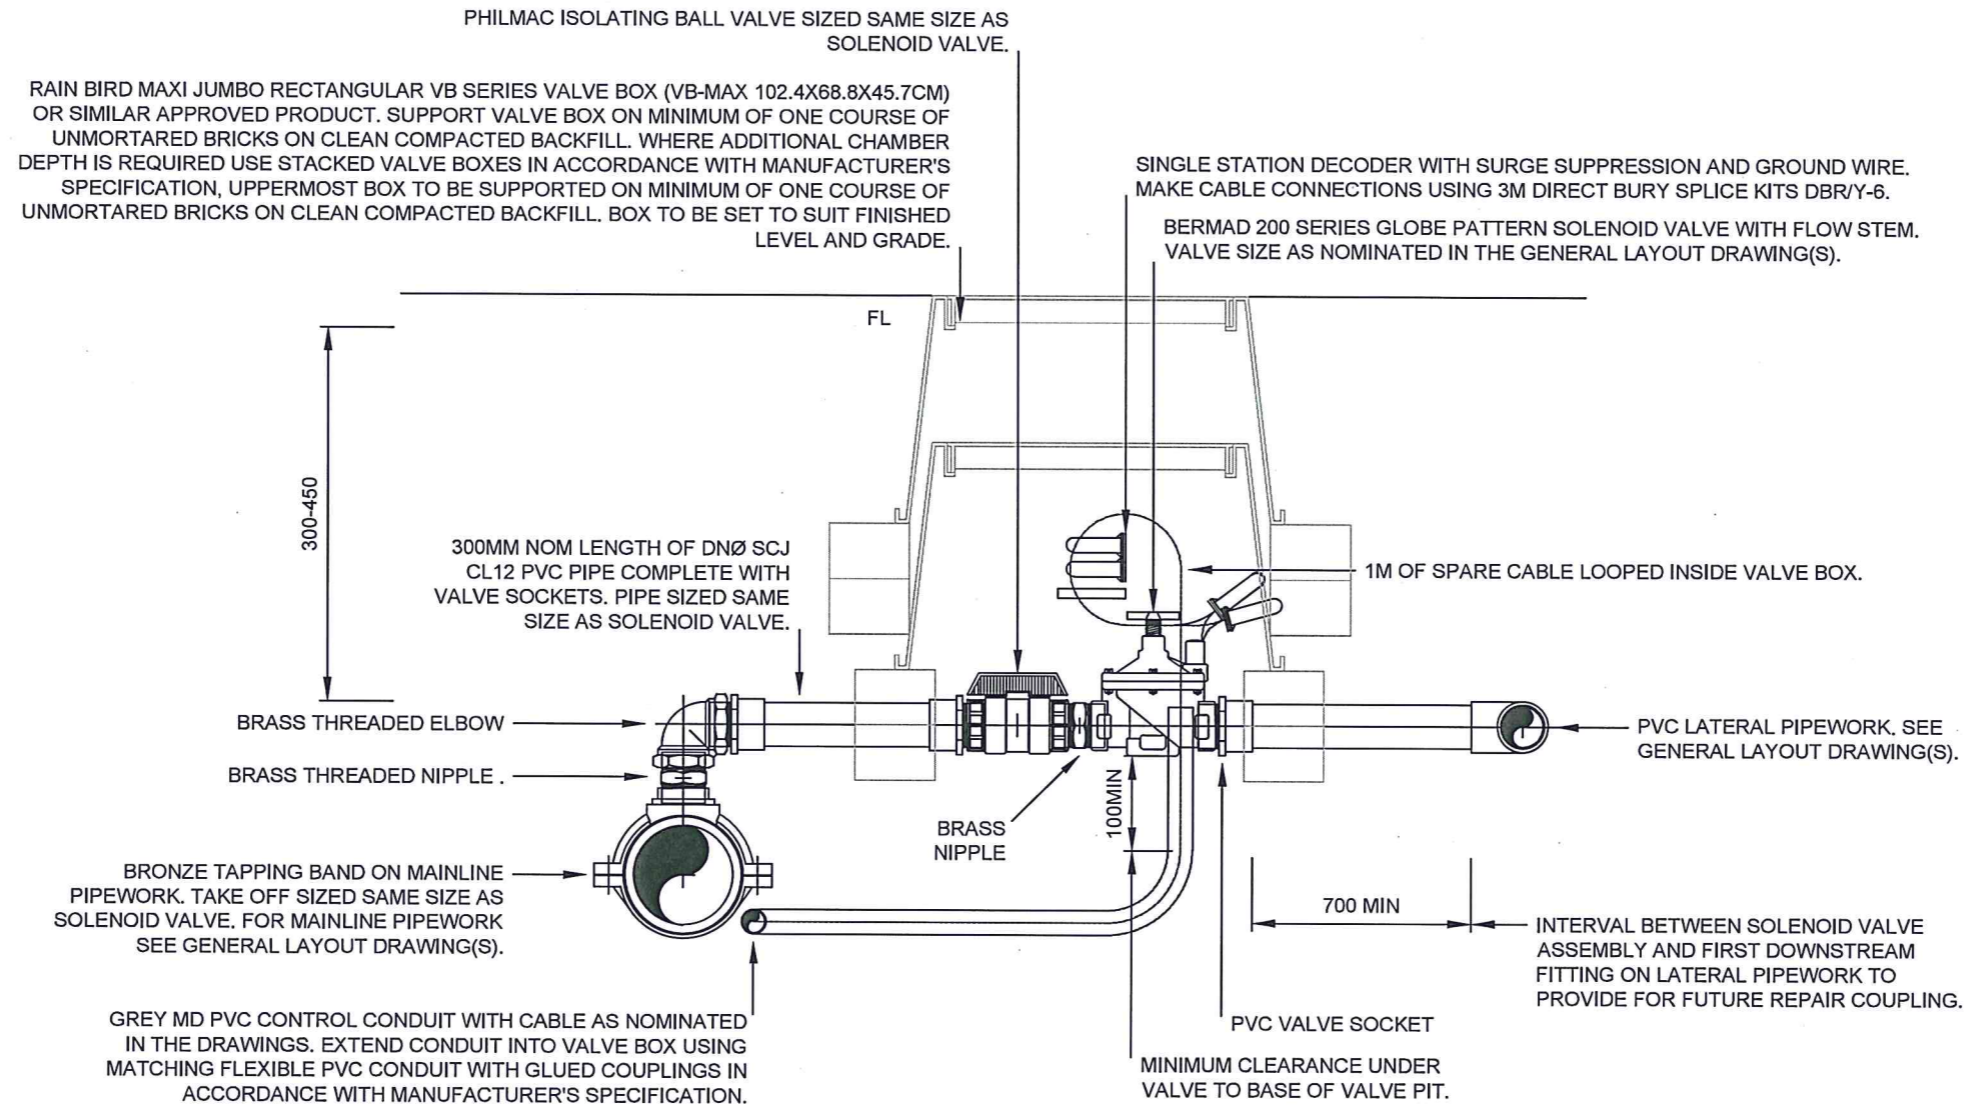

TYPICAL GLOBE PATTERN SOLENOID VALVE INSTALLATION

SCALE: <b>NOT TO SCALE</b> SCALE IN MILLIMETRES	DATUM: N/A	GRID: N/A
SURVEYED: N/A SURVEYOR: / /2016	CHECKED: <i>[Signature]</i> TECHNICAL OFFICER - IRRIGATION: 08/02/2016	
DESIGNED: X.XXXX CIVIL PROJECTS DESIGNER: / /2016	AUTHORISED: <i>[Signature]</i> MANAGER PARKS AND RESERVES MAINTENANCE: 08/02/2016	
DRAWN: X.XXXX CIVIL PROJECTS DESIGNER: / /2016	APPROVED: <i>[Signature]</i> DIRECTOR ASSET MANAGEMENT: 9/2 /2016	

**IRRIGATION**  
GLOBE PATTERN SOLENOID VALVE  
INSTALLATION

STANDARD  
SHEET 1 OF 1

**CITY OF WANNEROO**  
INFRASTRUCTURE



FILE No. N/A	DRAWING No. SHEET REVISION	ORIGINAL DRG. SIZE
PROJECT No. N/A	<b>TS 40-14-0</b>	<b>A3</b>