



No	REVISION	BY	DATE	AUTH
0.	ISSUED	J.W.T.	8/2001	
1.	NOTE AMENDED	T.T.	2/2006	B.C.

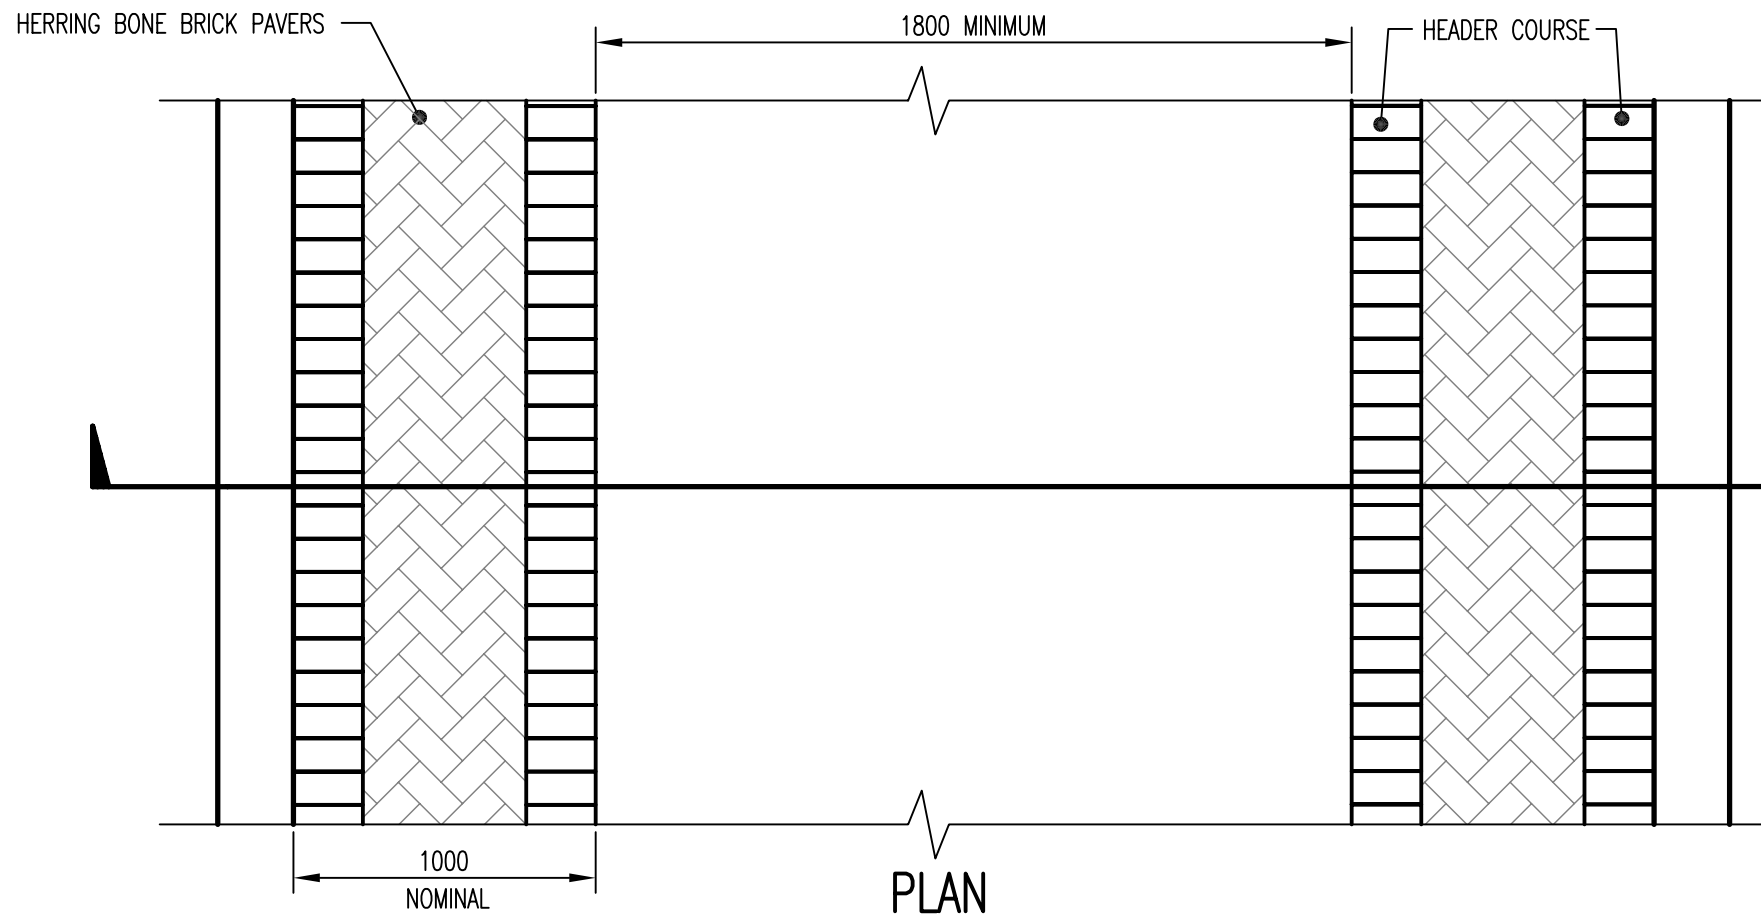

**PLAN**  
SCALE 1:25

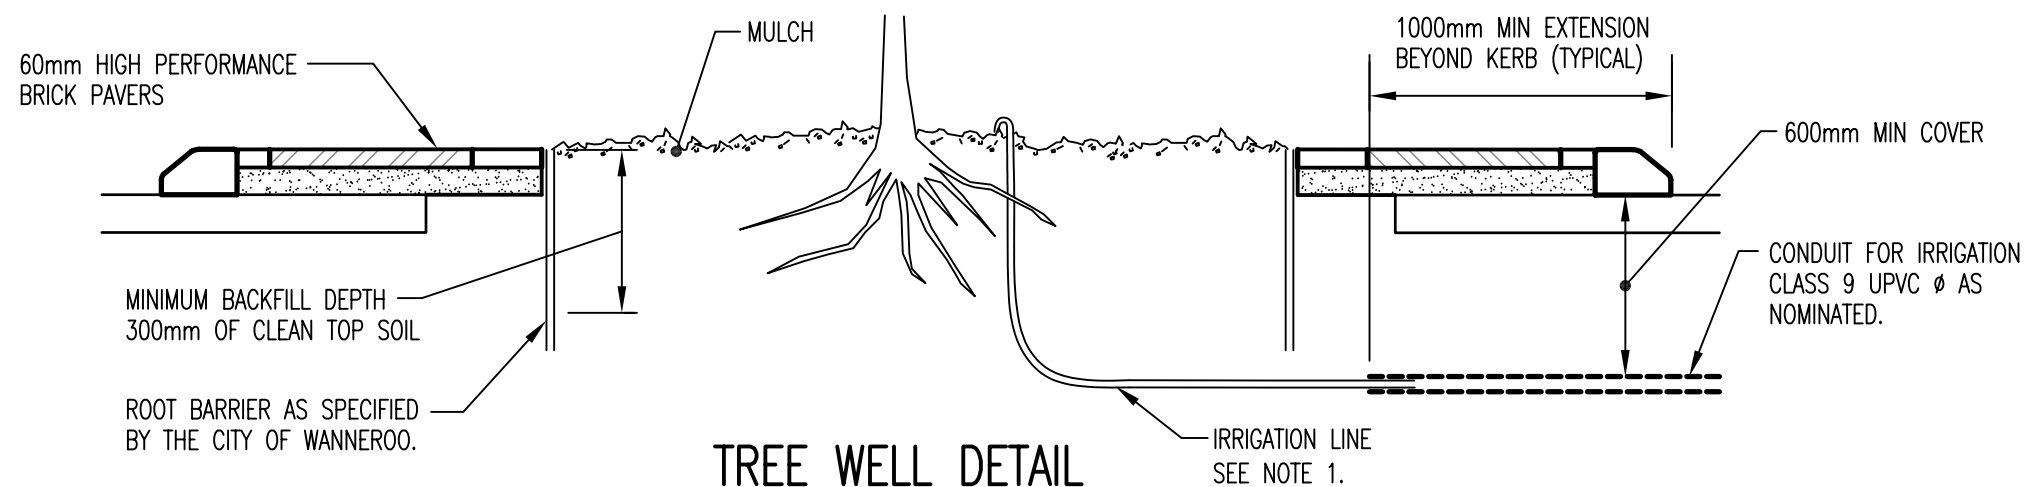

**TREE WELL DETAIL SECTION A**  
SCALE 1:25

\* INDICATES SIGNATURES ON ORIGINAL ISSUE OF DRAWING.

**NOTES**

1. SPECIFICATIONS FOR THE SUPPLY, INSTALLATION AND COMMISSIONING OF IRRIGATION AS SHOWN ON DETAILED PROJECT DESIGN DRAWINGS.
2. LIAISE WITH PROJECT SUPERVISOR PRIOR TO COMMENCING BRICK PAVING TO ENSURE CONDUITS AND IRRIGATION ARE INSTALLED TO ALL LANDSCAPING LOCATIONS.
3. BRICK PAVING LAID IN ACCORDANCE WITH SPECIFICATIONS.
4. ALL WORK IN ACCORDANCE WITH CITY OF WANNEROO STANDARDS AND SPECIFICATIONS INCLUDING ALL CONSTRUCTION SIGNING.
5. TREE WELL LINERS TO BE FILLED TO 150mm BELOW PAVING IMMEDIATELY AFTER INSTALLATION OR TEMPORARY STEEL TREADPLATE (6mm MIN) LAID ON TOP UNTIL FILLING.

DATUM: N/A	GRID: N/A	SURVEYOR: N/A	DESIGNED: C.O.W	APPROVED: * T. QUINN 8/8/2001
SCALE: 1:25	SCALE IN MILLIMETRES 250 0 250 500 750 1000		DRAWN: C.O.W	COORDINATOR: APPROVED: * R. KORENHOF 29/8/2001 MANAGER INFRASTRUCTURE
DESIGN ARCHIVE:	DESIGN CHECKED:	DESIGNER:	STANDARDS/DOCUMENT CONTROL: * J. TRIMMER 8/8/2001 INFRASTRUCTURE TECHNICAL OFFICER	APPROVED: * D. BLAIR 29/8/2001 DIRECTOR TECHNICAL SERVICES
DRAWING ARCHIVE: * \FIANL STANDARD DRAWINGS				

**LANDSCAPING  
MEDIAN ISLAND  
TREE WELL INSTALLATION**

LOCALITY STANDARD

**CITY OF WANNEROO  
TECHNICAL SERVICES**



**INFRASTRUCTURE SERVICES**

FILE No.	DRAWING No	SHEET	REVISION	ORIGINAL DRG. SIZE
	<b>TS 04 - 1 - 1</b>			<b>A3</b>