




No	REVISION	BY	DATE	AUTH
0.	ISSUED	J.W.T.	4/2004	

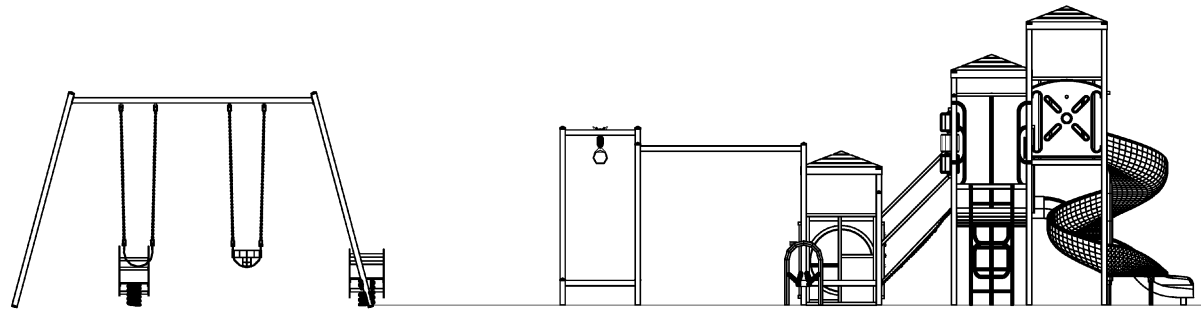

LEFT SIDE VIEW

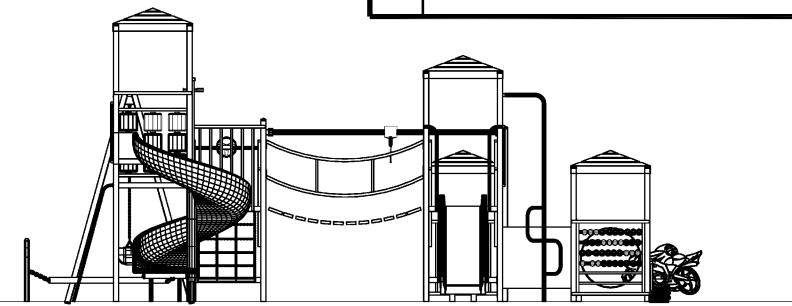

FRONT VIEW

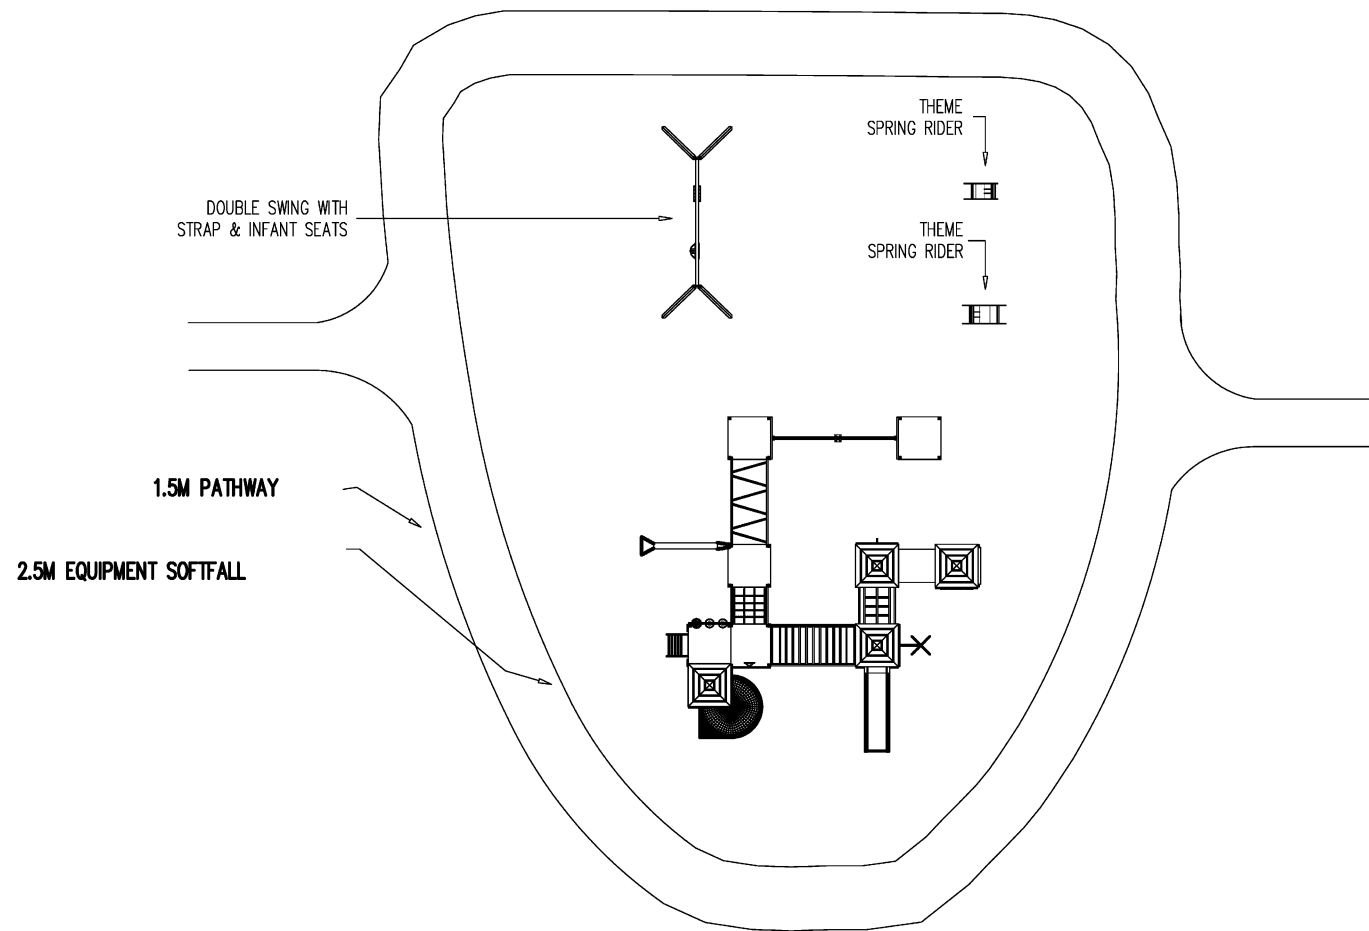

\* INDICATES SIGNATURES ON ORIGINAL ISSUE OF DRAWING.

DATUM: -	GRID: -	SURVEYOR: -	DESIGNED: <i>MIRACLE</i> 4/2004	APPROVED: * <i>R. KORENHOF</i> 30/4/2004 PP COORDINATOR INFRASTRUCTURE PROJECTS
SCALE: N.T.S.			DRAWN: <i>J.W.T.</i> 4/2004	APPROVED:
DESIGN ARCHIVE: V:\TECHNICAL SERVICES DESIGN ARCHIVE	DESIGN CHECKED: * <i>B. CARTER</i> 28/4/2004 COORDINATOR PARKS		APPROVED: * <i>R. KORENHOF</i> 30/4/2004 MANAGER INFRASTRUCTURE	
DRAWING ARCHIVE: V:\TECHNICAL SERVICES DRAWING ARCHIVE	STANDARDS/DOCUMENT CONTROL: * <i>J. TRIMMER</i> 29/4/2004 PROJECTS TECHNICAL SUPPORT OFFICER		APPROVED: * <i>D. BLAIR</i> 30/4/2004 DIRECTOR TECHNICAL SERVICES	

**PARK FACILITIES**  
PLAYGROUND EQUIPMENT  
STANDARD PLAYGROUND "A"  
PLAN  
SHEET 3 OF 3

LOCALITY STANDARD

**CITY OF WANNEROO**  
**TECHNICAL SERVICES**



**INFRASTRUCTURE SERVICES**

FILE No.	DRAWING No	SHEET	REVISION	ORIGINAL DRG. SIZE
	<b>TS 51 - 5 - 0</b>			<b>A3</b>