


No	REVISION	BY	DATE	AUTH
0.	ISSUED	J.W.T.	4/2004	

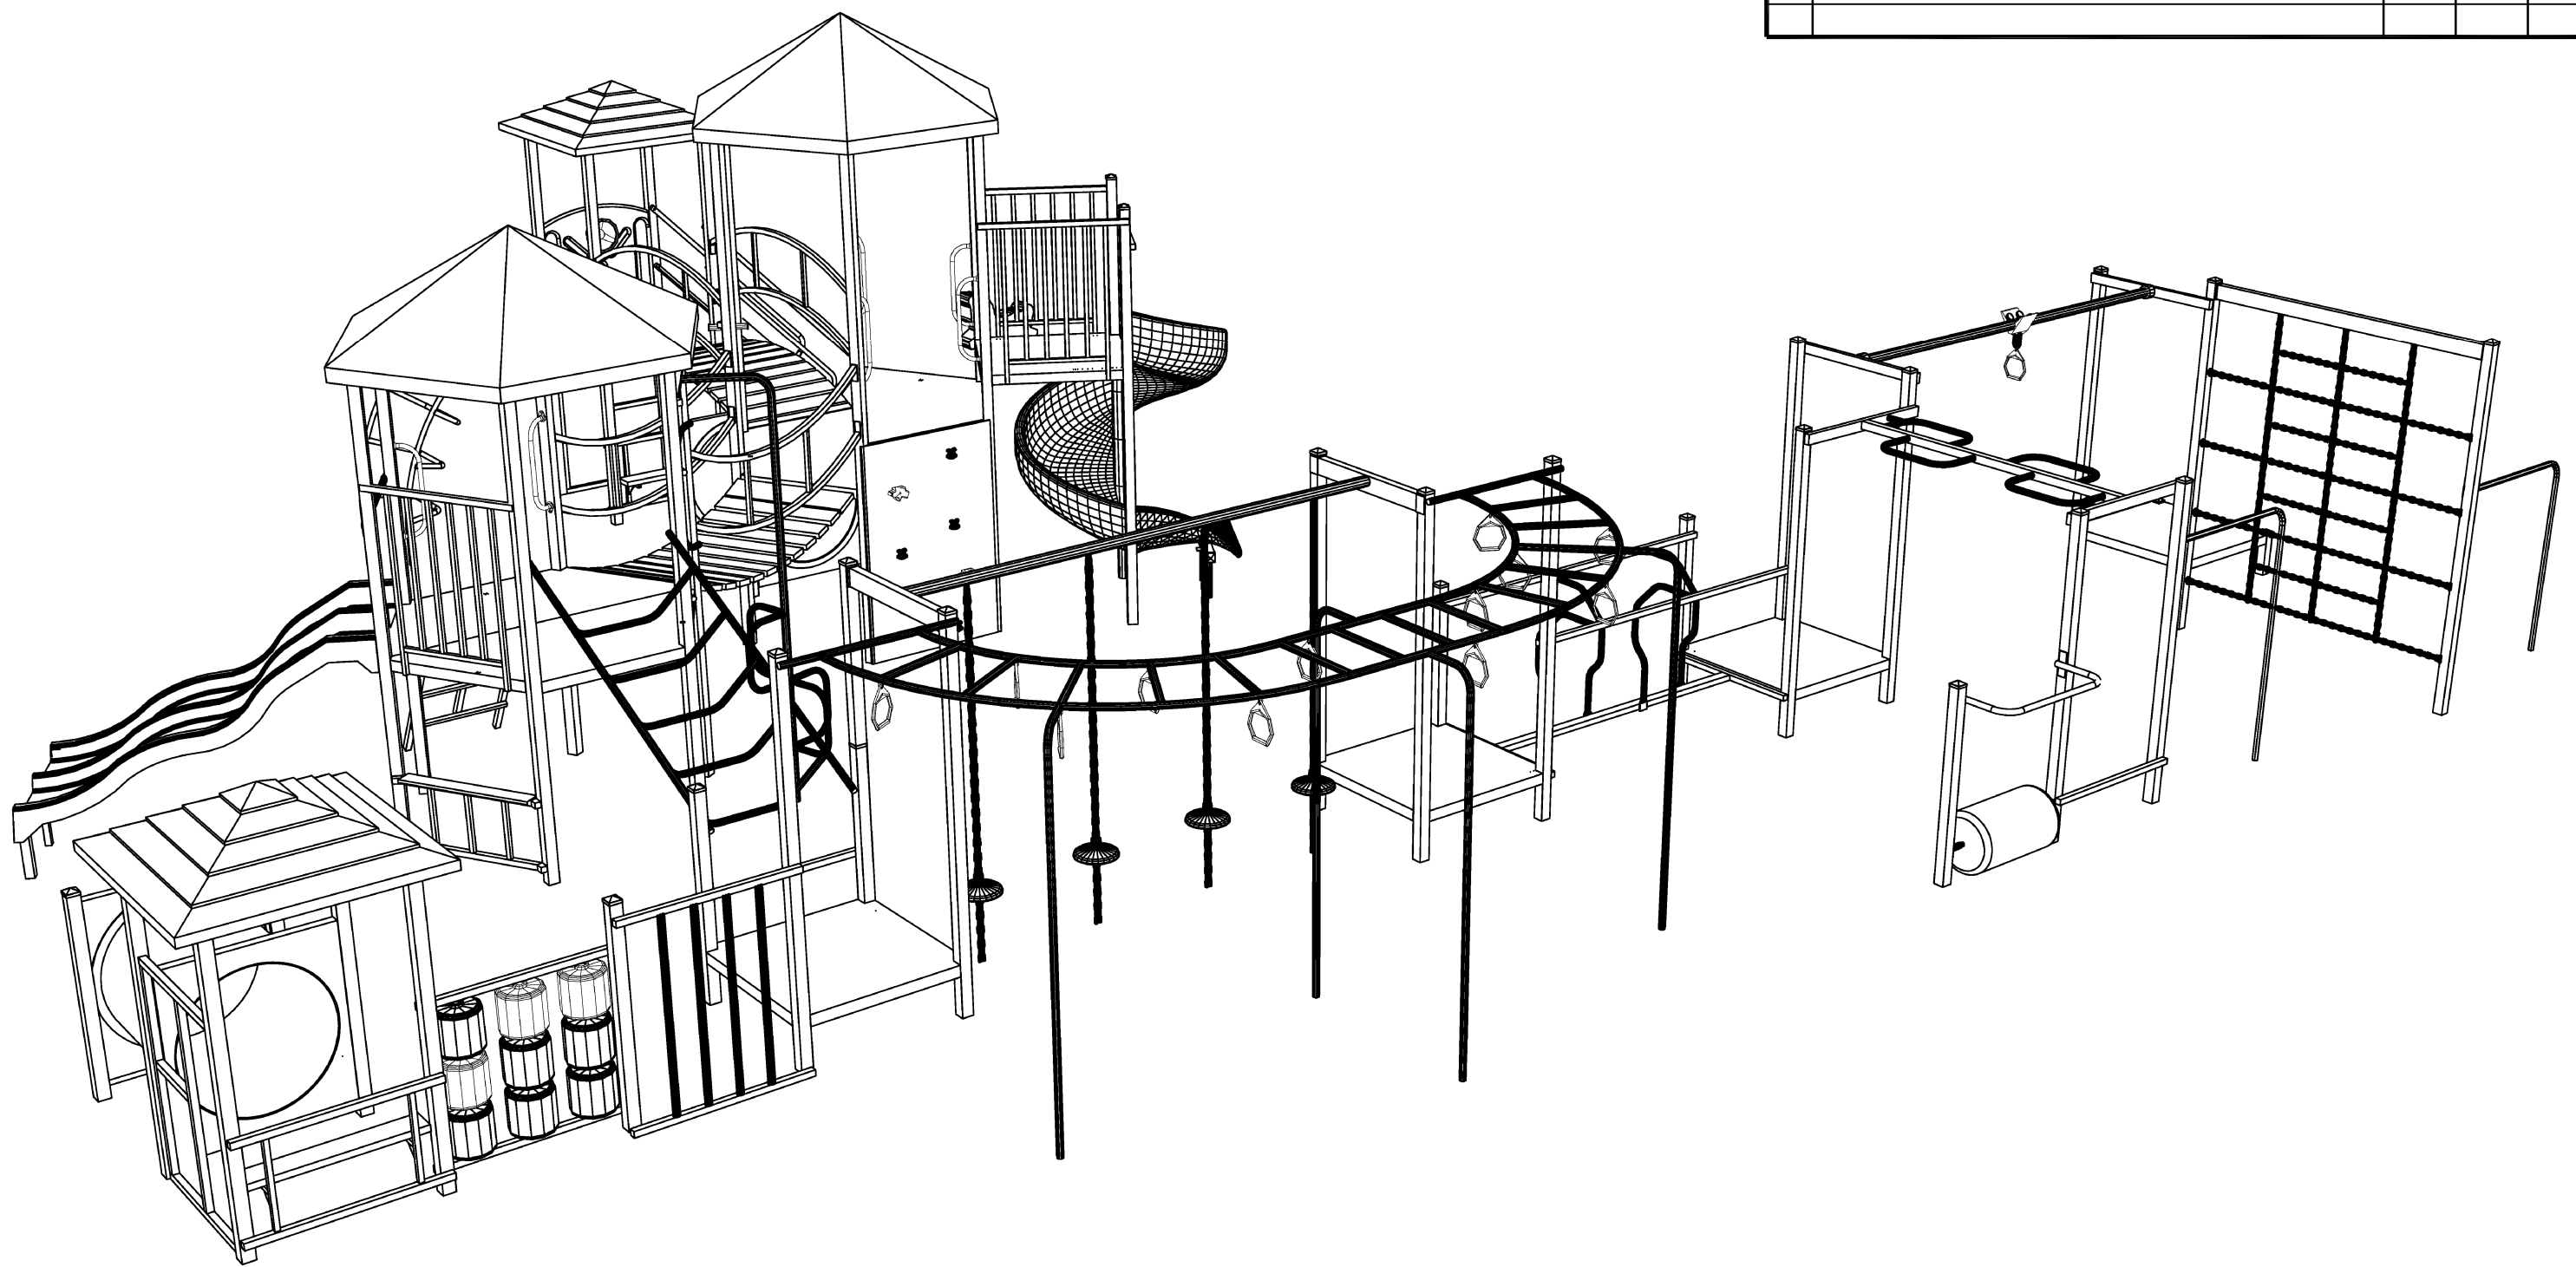

* INDICATES SIGNATURES ON ORIGINAL ISSUE OF DRAWING.

DATUM: —	GRID: —	SURVEYOR: —	DESIGNED: <i>MIRACLE 4/2004</i>	APPROVED: * <i>R. KORENHOF 30/4/2004</i> PP COORDINATOR INFRASTRUCTURE PROJECTS
SCALE: N.T.S.			DRAWN: <i>J.W.T. 4/2004</i>	APPROVED:
DESIGN ARCHIVE: V:\TECHNICAL SERVICES DESIGN ARCHIVE			DESIGN CHECKED: * <i>B. CARTER 28/4/2004</i> COORDINATOR PARKS	* <i>R. KORENHOF 30/4/2004</i> MANAGER INFRASTRUCTURE
DRAWING ARCHIVE: V:\TECHNICAL SERVICES DRAWING ARCHIVE			STANDARDS/DOCUMENT CONTROL: * <i>J. TRIMMER 29/4/2004</i> PROJECTS TECHNICAL SUPPORT OFFICER	APPROVED: * <i>D. BLAIR 30/4/2004</i> DIRECTOR TECHNICAL SERVICES

PARK FACILITIES
PLAYGROUND EQUIPMENT
STANDARD PLAYGROUND "B"
PERSPECTIVE VIEW
SHEET 1 OF 3
LOCALITY STANDARD

CITY OF WANNEROO				
TECHNICAL SERVICES				
INFRASTRUCTURE SERVICES				
FILE No.	DRAWING No	SHEET	REVISION	ORIGINAL DRG. SIZE
	TS 51 - 6 - 0			A3