



No.	REVISION	BY	DATE	AUTH
0	ISSUED	T.T	3/2006	
1	TITLE BLOCK UPDATED	C.H.	11/2010	I.B.

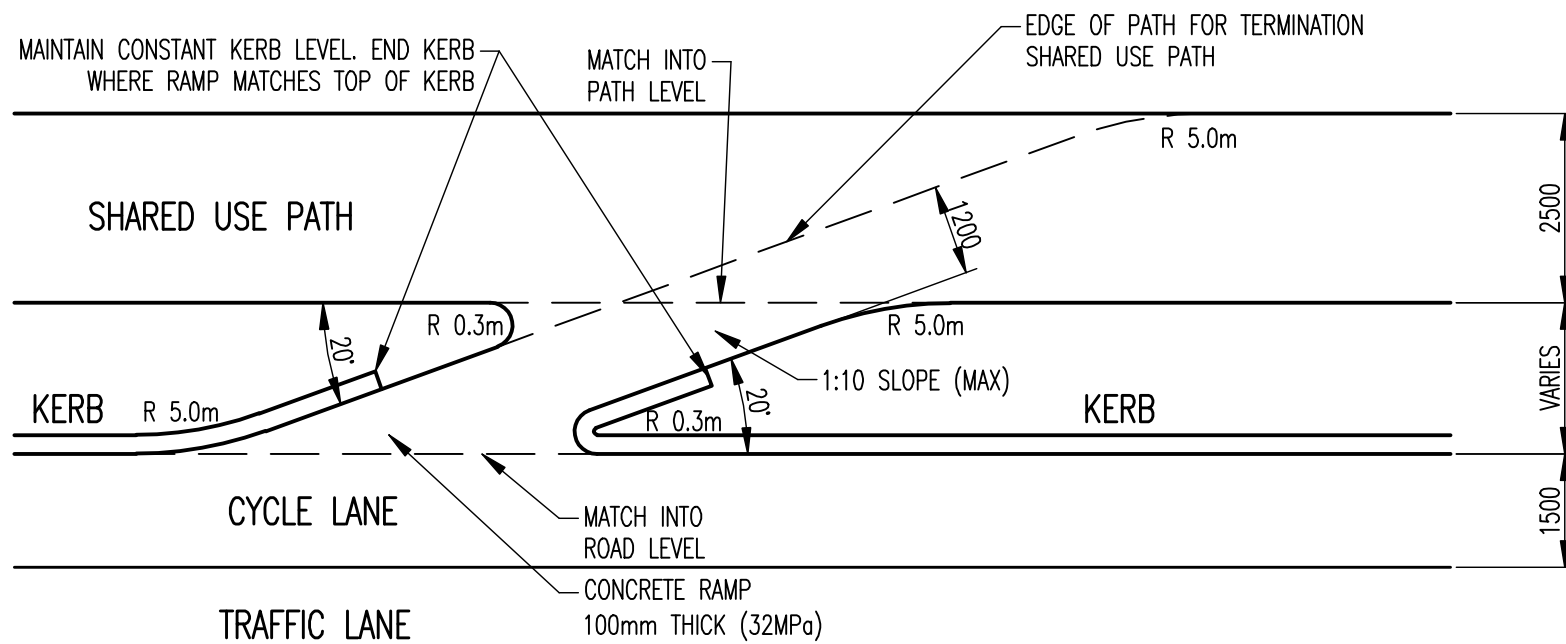


BICYCLE RAMP EXIT DETAIL

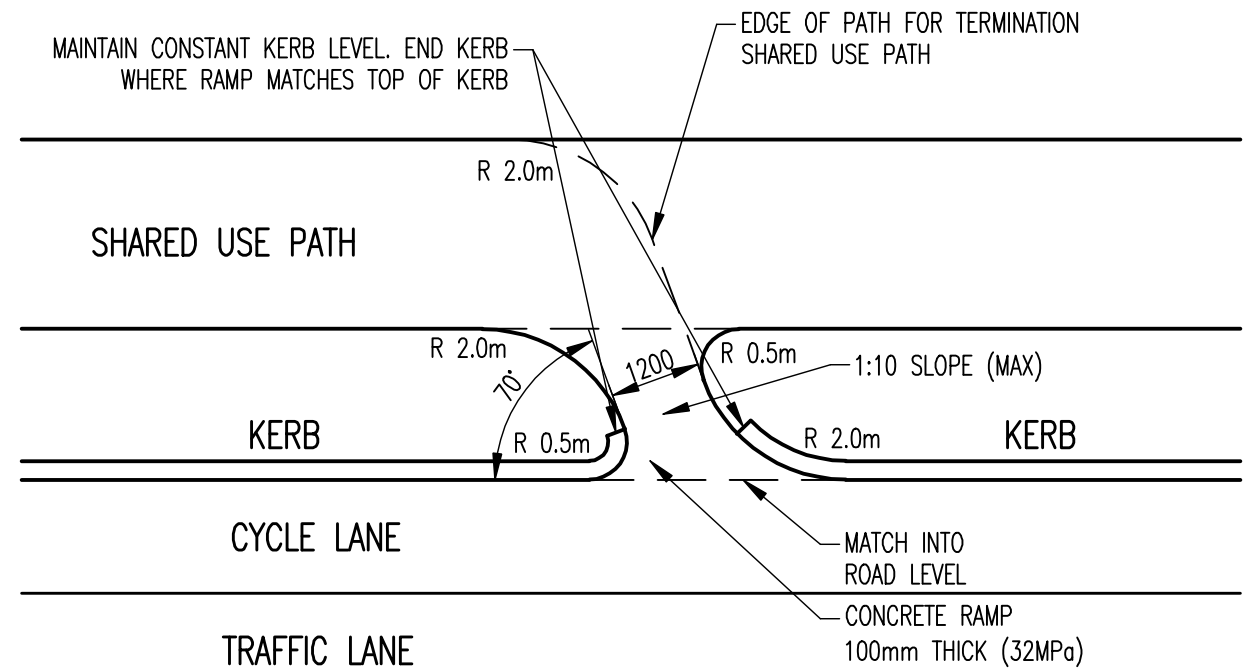

BICYCLE RAMP ENTRY DETAIL

\* INDICATES SIGNATURES ON ORIGINAL ISSUE OF DRAWING.

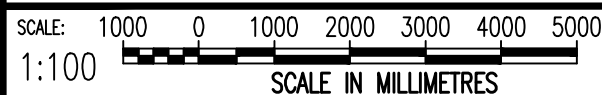

DATUM:	GRID:
N/A	N/A

## PEDESTRIAN AND BICYCLE FACILITIES

### CYCLE EXIT AND ENTRY RAMPS

**CITY OF WANNEROO**  
**INFRASTRUCTURE**



SURVEYED:  
*N/A*  
SURVEYOR

CHECKED:  
\* *M.BEST*  
COORDINATOR PROJECTS DESIGN

DESIGNED:  
*C.O.W*  
CIVIL PROJECTS DESIGNER

AUTHORISED:  
\* *R.KORENHOF*  
MANAGER INFRASTRUCTURE

DRAWN:  
*C.O.W*  
CIVIL PROJECTS DESIGNER

APPROVED:  
\* *D.BLAIR*  
DIRECTOR TECHNICAL SERVICES

FILE No.  
N/A

PROJECT No.  
N/A

DRAWING No. SHEET REVISION

# TS 09-08-1

ORIGINAL DRG. SIZE

# A3

STANDARD