


No.	REVISION	BY	DATE	AUTH
0	ISSUED	DN	9/2015	
1	UPDATED TITLE BLOCK BRAND AND SIGNATURES	D.N.	8/2022	

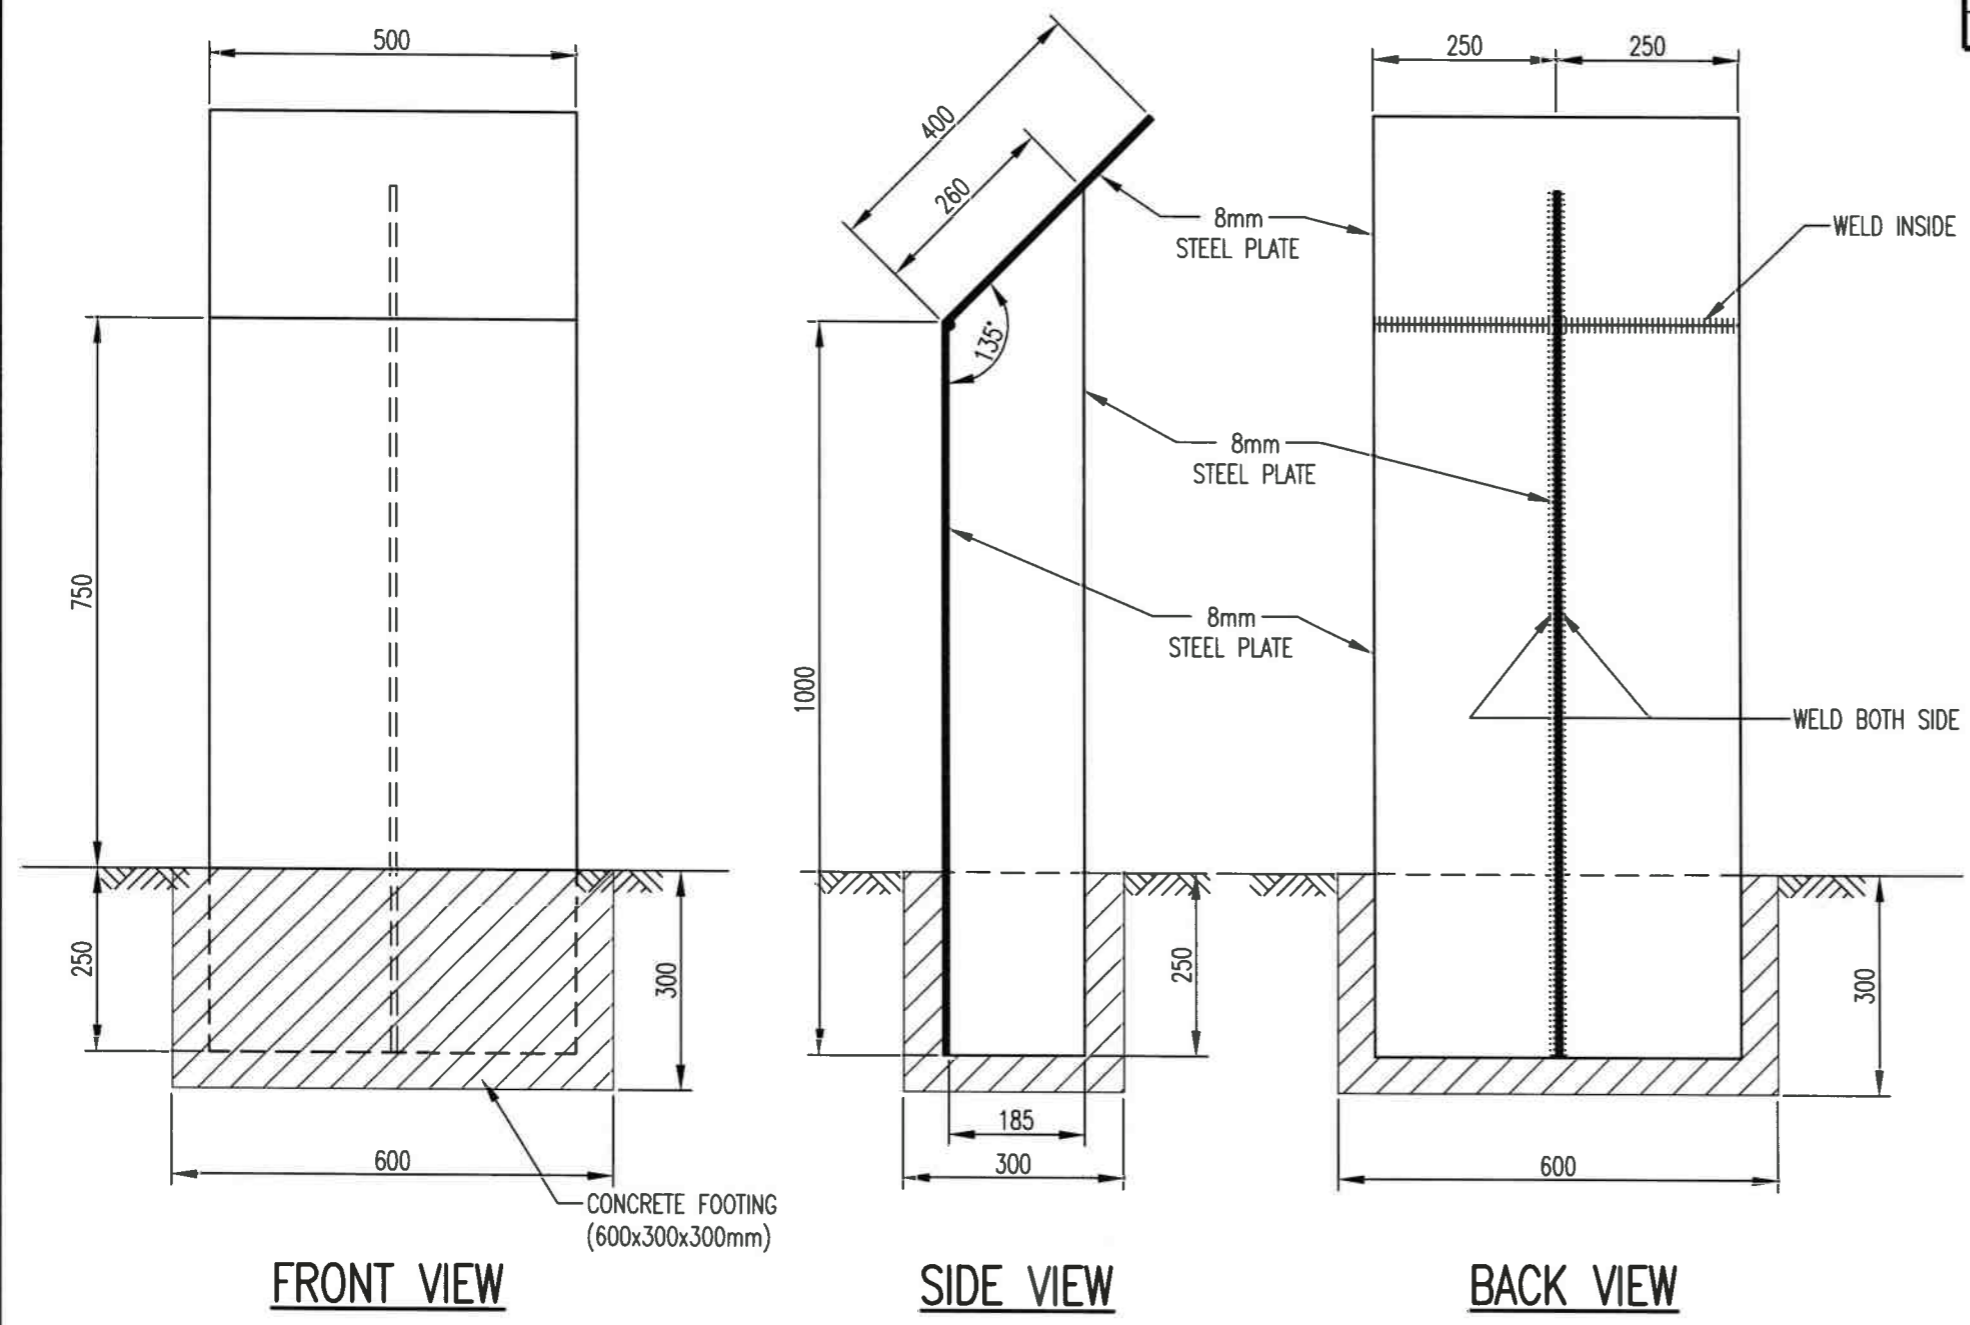

**3D VIEW**  
(DIAGRAMATIC ONLY)

**NOTES:**

1. ALL STEEL PLATE TO BE 8mm THICK.
2. PLATE TO BE PAINTED:  
GREEN (BUSHLAND AND WETLAND) PMS300 OR DULUX MISSLETOE.  
OR  
BLUE (COASTAL FORESHORE) PMS300 OR DULUX BLAZE BLUE.
3. STRUCTURE TO BE COATED WITH APPROVED ANTI-GRAFFITI SURFACE/ COATING.
4. CONCRETE SHALL ACHIEVE A MINIMUM COMPRESSIVE STRENGTH OF 20 MPa AT 28 DAYS.

SCALE: 1:10 SCALE IN MILLIMETRES		DATUM: N/A	GRID: N/A	<b>SIGN</b> INTERPRETIVE SIGN STRUCTURAL DETAIL  <b>STANDARD</b>	<b>CITY OF WANNEROO</b> <b>ASSETS</b>			
DESIGNED: C.O.W. CML DESIGNER	DESIGN CHECKED:	APPROVED: <i>Belinda McCawley</i> 02/09/22 COORDINATOR ASSET PLANNING SERVICES			FILE No. N/A	DRAWING No. SHEET REVISION		ORIGINAL DRG. SIZE
DRAWN: C.O.W. CML DESIGNER	DESIGN ARCHIVE:	APPROVED: <i>[Signature]</i> 02/09/22 MANAGER ASSET PLANNING			PROJECT No. N/A	<b>TS06 - 6 - 1</b> <b>A3</b>		
DRAWING ARCHIVE:	STANDARDS CHECK: <i>Tyson Song</i> 02/09/22 TRANSPORT & DRAINAGE ASSET PLANNER	APPROVED: <i>[Signature]</i> 02/09/22 DIRECTOR ASSETS						