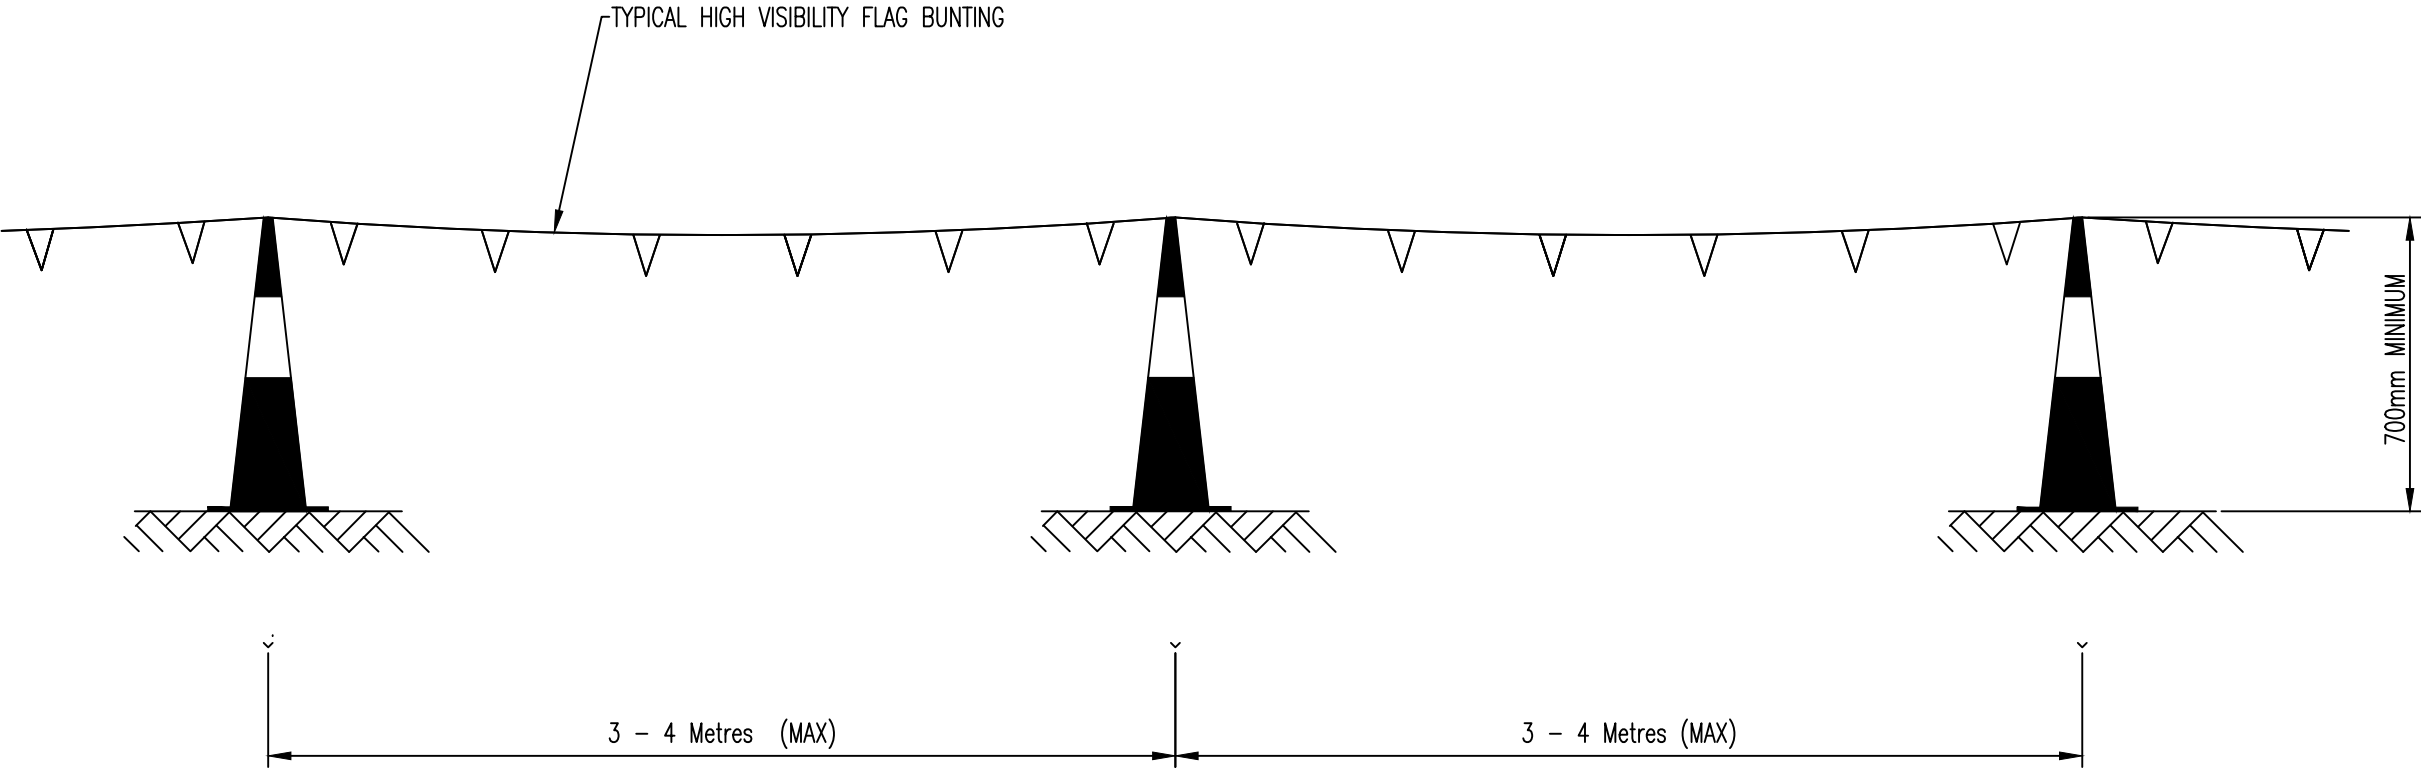


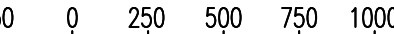

No.	REVISION	BY	DATE	AUTH
0	ISSUED			



NOTES:

1. THIS FENCING DETAIL IS ONLY APPLICABLE FOR TREE PROTECTION TO SHORT-DURATION TRENCHING WORKS OF ONE WORKING DAY OR LESS AND ASSOCIATED TURF RECTIFICATION.
2. STAR PICKETS SHALL NOT BE USED FOR TREE PROTECTION AREAS.
3. SAFETY ORANGE CONES OR BOLLARDS A MINIMUM OF 700mm HIGH SHOULD BE USED (OR SIMILAR APPROVED PRODUCT).
4. SAFETY ORANGE FLAG BUNTING OR SIMILAR APPROVED PRODUCT TO BE USED.
5. ALIGNMENT OF THE FENCING IN ACCORDANCE WITH ARBORIST REPORT. (OR AS4970 IF AN ARBORIST REPORT IS NOT AVAILABLE).
6. SITE TO BE LEFT IN CLEAN STATE, FREE FROM ANY SURPLUS CONSTRUCTION MATERIALS AND EQUIPMENT.
7. NO CLEARING, DUMPING, STORING OR PARKING SHALL OCCUR INSIDE THE TREE PROTECTION AREA.

* INDICATES SIGNATURES ON ORIGINAL ISSUE OF DRAWING.

SCALE: 1:25			DATUM: N/A	GRID: N/A	<div>FENCING</div> <div>TREE PROTECTION AREA</div> <div>PROTECTION FENCING FOR SHORT-DURATION TRENCHING WORKS</div>	CITY OF WANNEROO				
SURVEYED: N/A		2018	CHECKED: * V.BAPPOO			26/6/2018	INFRASTRUCTURE			
SURVEYOR			COORDINATOR CONSTRUCTION							
DESIGNED: C.O.W.		2018	AUTHORISED: * L. NICHOLSON		26/6/2018	FILE No. N/A	DRAWING No.	SHEET	REVISION	ORIGINAL DRG. SIZE
INFRASTRUCTURE			MANAGER INFRASTRUCTURE CAPITAL WORKS				TS	01-15-0		A3
DRAWN: C.O.W.		2018	APPROVED: * H. SINGH		26/6/2018	PROJECT No. N/A				
CIVIL PROJECTS DESIGNER			DIRECTOR ASSETS							