




EXISTING



LEGEND

- KERBING (SEMI-MOUNTABLE)
KERBING (FLUSH)
KERBING (MOUNTABLE)
KERBING (BARRIER)
KERBING (SM-SPECIAL)
FOOTPATH (CONCRETE)
KERB RAMP
GRAB RAIL
EXISTING BOLLARD

PROPOSED

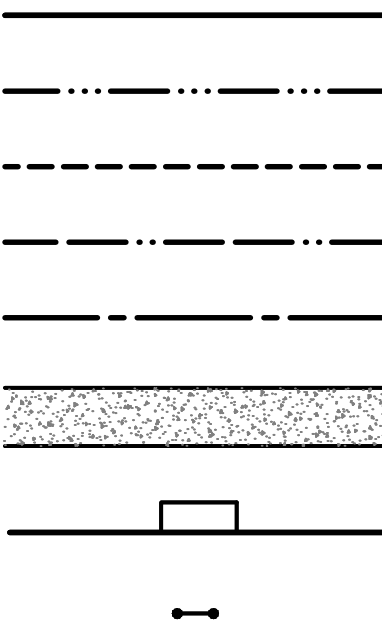

NOTES:

- CADASTRAL INFORMATION APPROXIMATE ONLY.
- KERBING TO BE CONSTRUCTED IN ACCORDANCE WITH CITY OF WANNEROO DRG. No TS 05-1 TO TS 05-3
- ALL DISTURBANCES TO EXISTING VERGE RETICULATION AND TURFING TO BE REINSTATED.
- TACTILE PAVING TO BE CONSTRUCTED IN ACCORDANCE WITH CITY OF WANNEROO DRG. No TS 09-07-3.



CITY OF WANNEROO
INFRASTRUCTURE

MATTA WAY

CLASSIC RISE TO SIMEON RISE & SALITAGE LINK
CONSTRUCTION PATHWAY
PEARSALL

CONSTRUCTION PLAN
SHEET 1 OF 1

No.	REVISION	BY	DATE	AUTH
0	ISSUED FOR CONSULTATION	DN	5/2015	

No.	REVISION	BY	DATE	AUTH

SCALE: 1:500	SCALE IN METRES
LOCAL	LOCAL

SURVEYED: D. NGUYEN SURVEYOR 2/2015	DRAWN: D. NGUYEN CIVIL PROJECTS DESIGNER 5/2015
DESIGNED: D. NGUYEN CIVIL PROJECTS DESIGNER 3/2015	CHECKED: COORDINATOR DESIGN 2/2015

AUTHORISED: MANAGER INFRASTRUCTURE PROJECTS 2/2015	APPROVED: DIRECTOR INFRASTRUCTURE 2/2015
--	--

FILE No. XXXX	PROJECT No. PR - 3066
---------------	-----------------------

DRAWING No. 3106 - 1 - 0	SHEET 1 OF 1	REVISION	ORIGINAL DRG. SIZE A1
--------------------------	--------------	----------	-----------------------