


LEGEND

EXISTING



KERBING (SEMI-MOUNTABLE)
KERBING (FLUSH)
KERBING (MOUNTABLE)
KERBING (BARRIER)
KERBING (SM-SPECIAL)
FOOTPATH (CONCRETE)
KERB RAMP
GRAB RAIL

PROPOSED

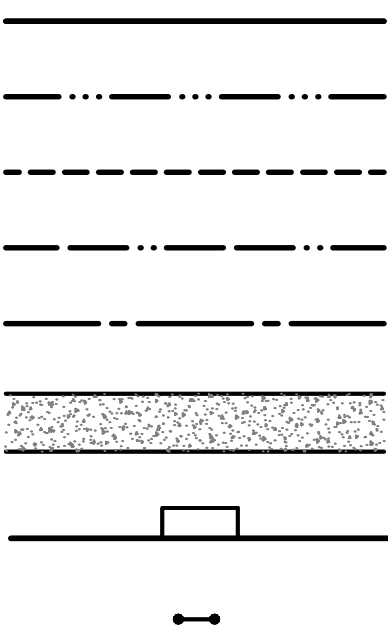

NOTES:

- CADASTRAL INFORMATION APPROXIMATE ONLY.
- KERBING TO BE CONSTRUCTED IN ACCORDANCE WITH CITY OF WANNEROO DRG. No TS 05-1 TO TS 05-3
- ALL DISTURBANCES TO EXISTING VERGE RETICULATION AND TURFING TO BE REINSTATED.
- TACTILE PAVING TO BE CONSTRUCTED IN ACCORDANCE WITH CITY OF WANNEROO DRG. No TS 09-07-3.
- NO TREE TO BE REMOVED.



CITY OF WANNEROO
INFRASTRUCTURE

RAWLINSON DRIVE

ORION WAY TO REDCLIFFE AVENUE
CONSTRUCTION SHARED PATH
MARANGAROO

CONSTRUCTION PLAN
SHEET 1 OF 1

No.	REVISION	BY	DATE	AUTH
0	ISSUED FOR CONSULTATION	DN	5/2015	

No.	REVISION	BY	DATE	AUTH

SCALE: 1:500	SCALE IN METRES
DATUM: LOCAL	GRID: LOCAL

SURVEYED: NEARMAP	2/2015
CHECKED: D. NGUYEN	3/2015
DESIGNED: D. NGUYEN	3/2015

DRAWN: D. NGUYEN	5/2015
CHECKED: D. NGUYEN	5/2015
COORDINATOR DESIGN	

AUTHORISED: MANAGER INFRASTRUCTURE PROJECTS	5/2015
APPROVED: DIRECTOR INFRASTRUCTURE	5/2015

FILE No. XXXX	PROJECT No. PR - 2743
---------------	-----------------------

DRAWING No. 3105 - 1 - 0	SHEET 1 OF 1	REVISION	ORIGINAL DRG. SIZE A1
--------------------------	--------------	----------	-----------------------