




Trinity Village Centre

Development Application

09 10 2015 14059

TAYLORROBINSON 
TWENTYEARS
www.taylorrobinson.com.au

taylor robinson
234 railway pde,
west leederville
T 08 9388 6111

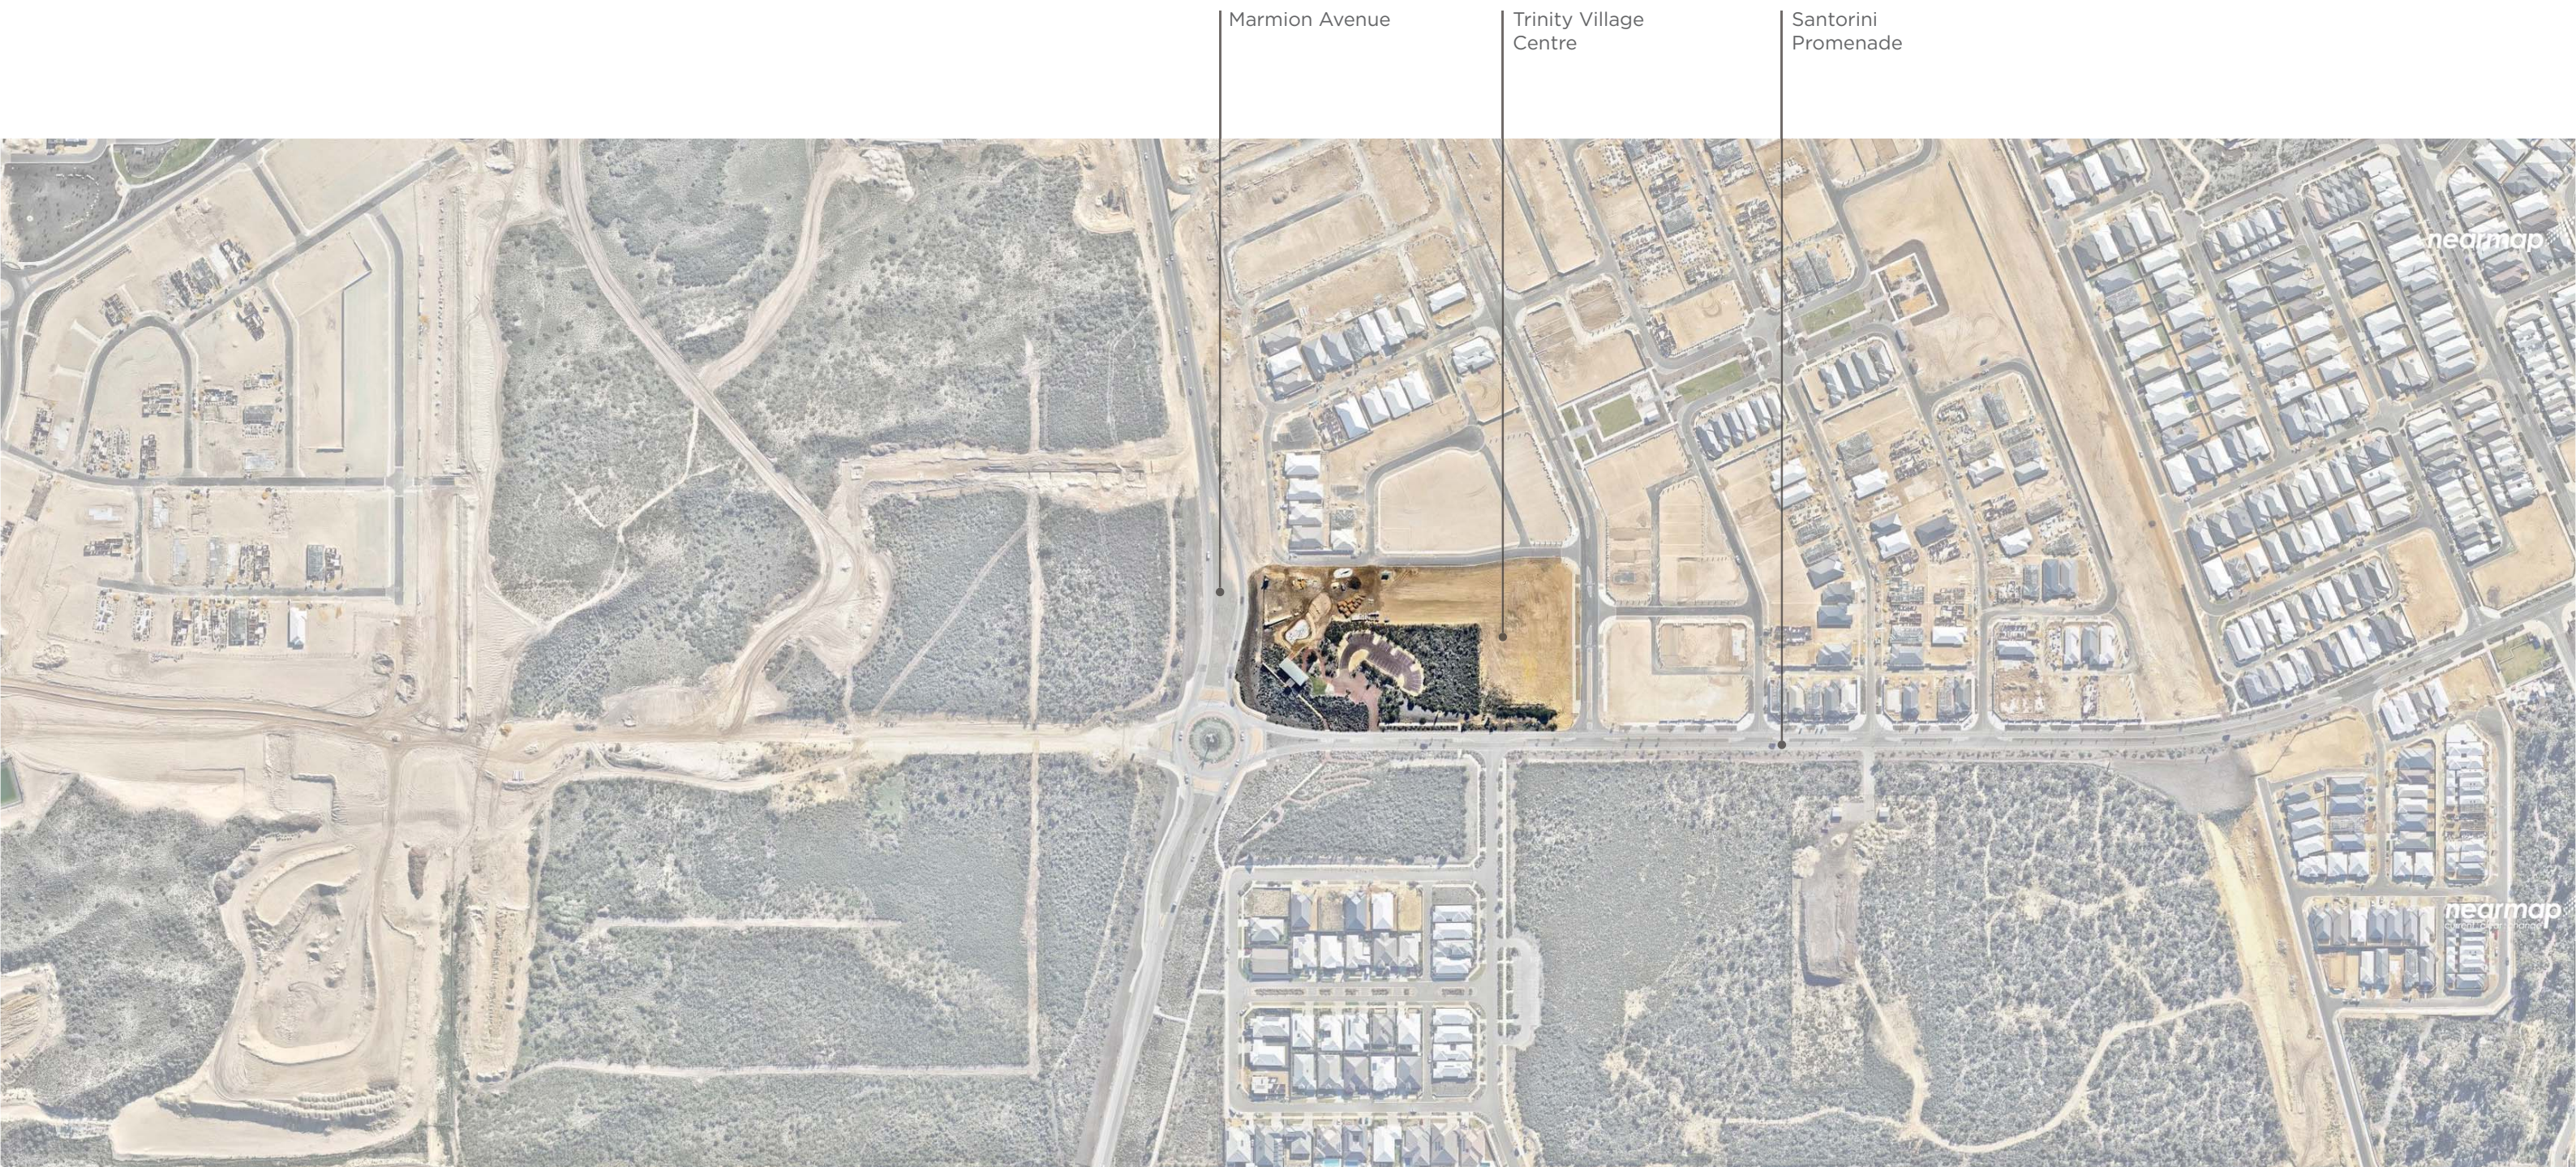



LEGEND

- Major Retailer
- Speciality Retail
- Commercial
- F&B
- Childcare
- Communal Back of House

Total Site Plan - For Reference Only
Trinity Village Centre
 Development Application

TAYLOR ROBINSON
 TWENTY YEARS
 www.taylorrobinson.com.au

taylor robinson
 234 railway pde,
 west leederville
 T 08 9388 6111

1:1000 @ A3 / 1:500 @ A1
14059
 09 11 2015
 drawn by TR



DA03



LEGEND


- Major Retailer
- Speciality Retail
- Commercial
- F&B
- Childcare
- Communal Back of House

Longstaff Avenue

LEGEND

- Major Retailer
- Speciality Retail
- Commercial
- F&B
- Childcare
- Communal Back of House

Trerthowan Promenade

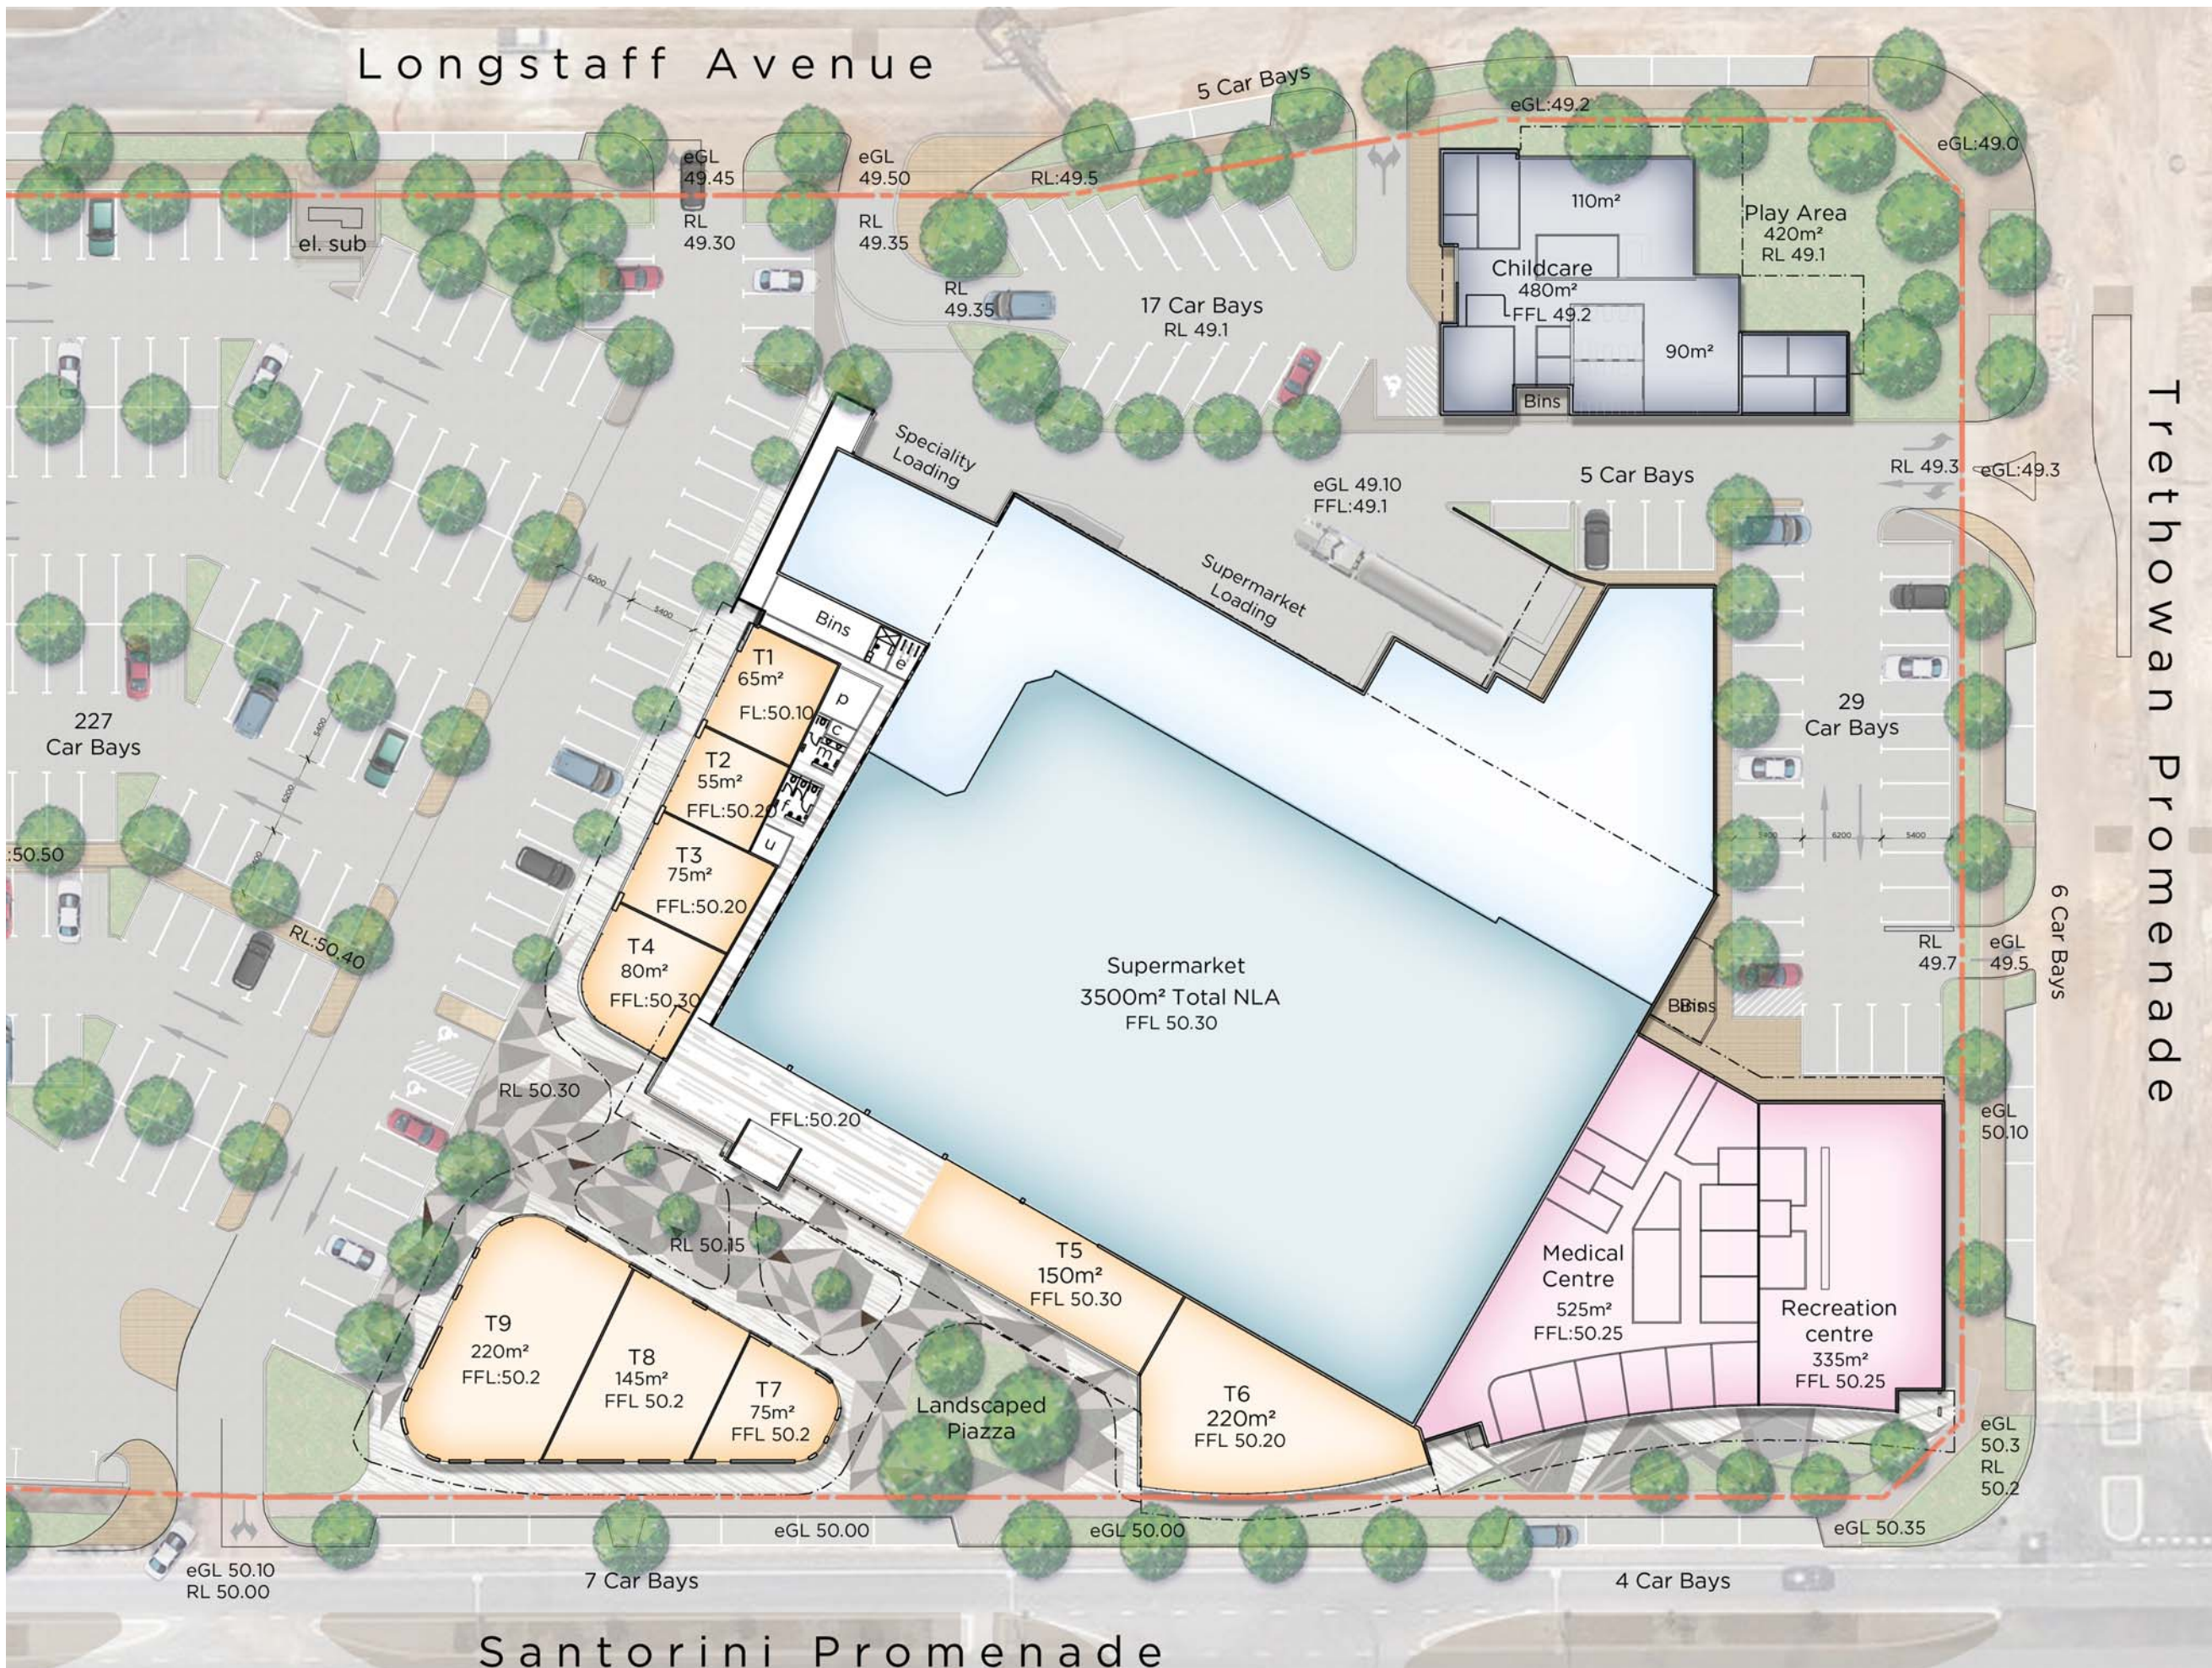

Santorini Promenade

Floor Plan
Trinity Village Centre
 Development Application


TAYLOR ROBINSON
 TWENTY YEARS
 www.taylorrobinson.com.au

taylor robinson
 234 railway pde,
 west leederville
 T 08 9388 6111

1:500 @ A3 / 1:250 @ A1
14059
 09 11 2015
 drawn by TR




DA05

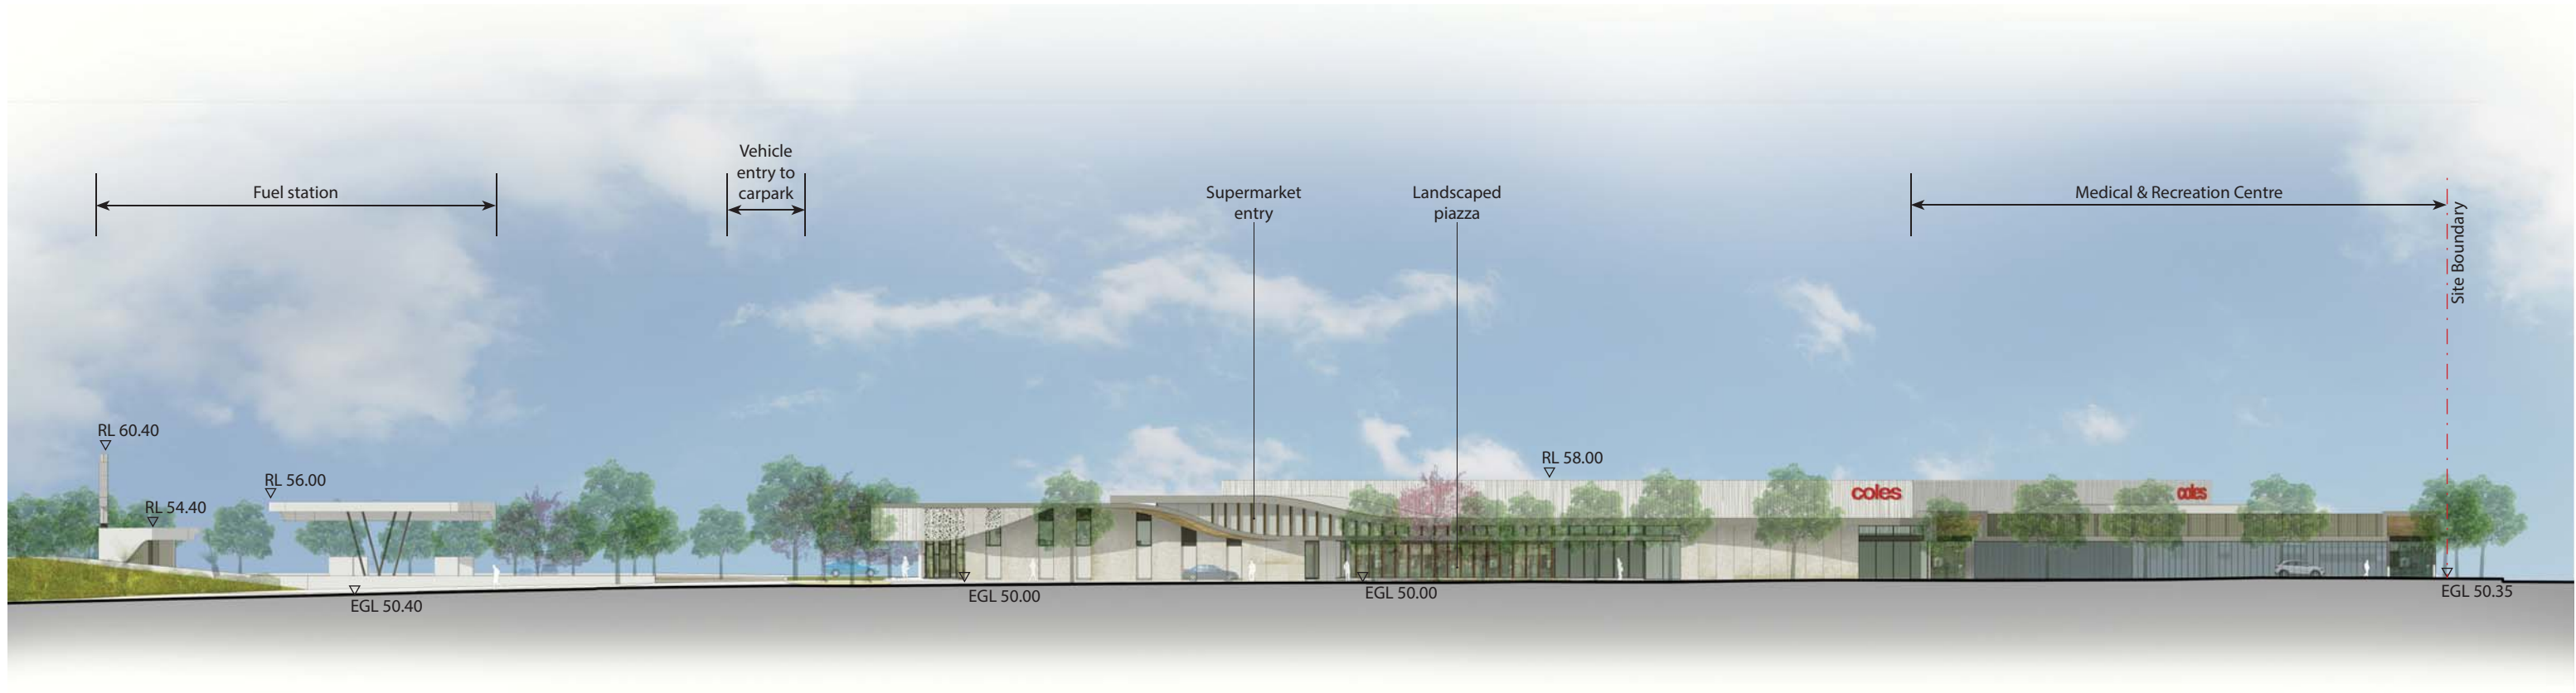

Santorini Promenade Elevation




Trethowan Promenade Elevation

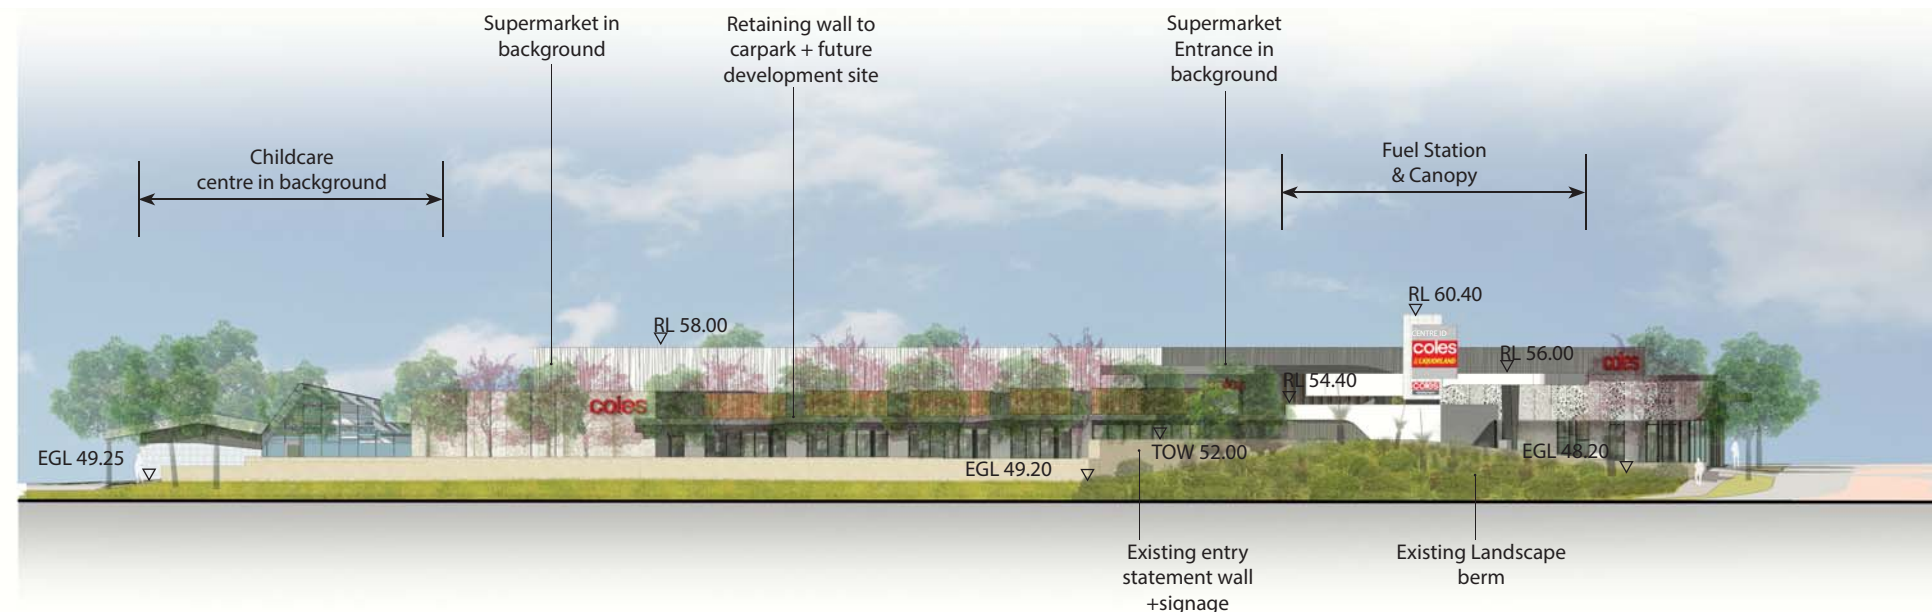

Marmion Avenue Elevation




Longstaff Avenue Elevation

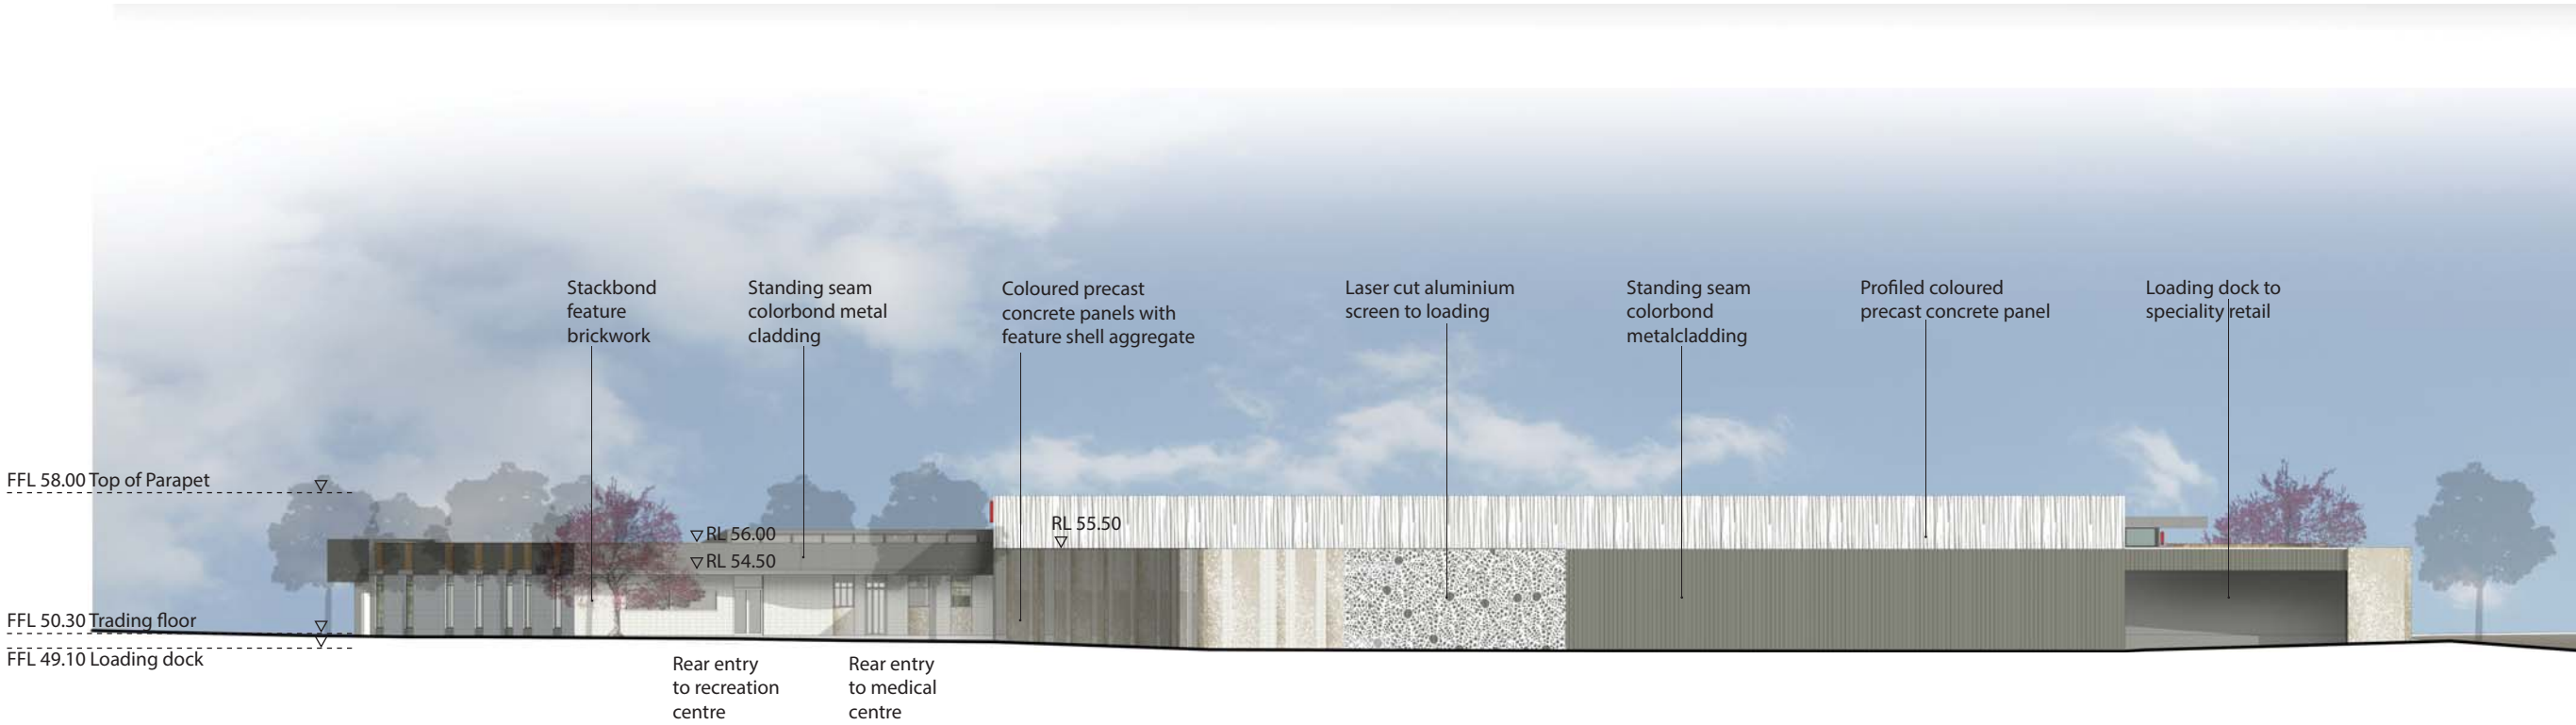


North East Elevation




North West Elevation

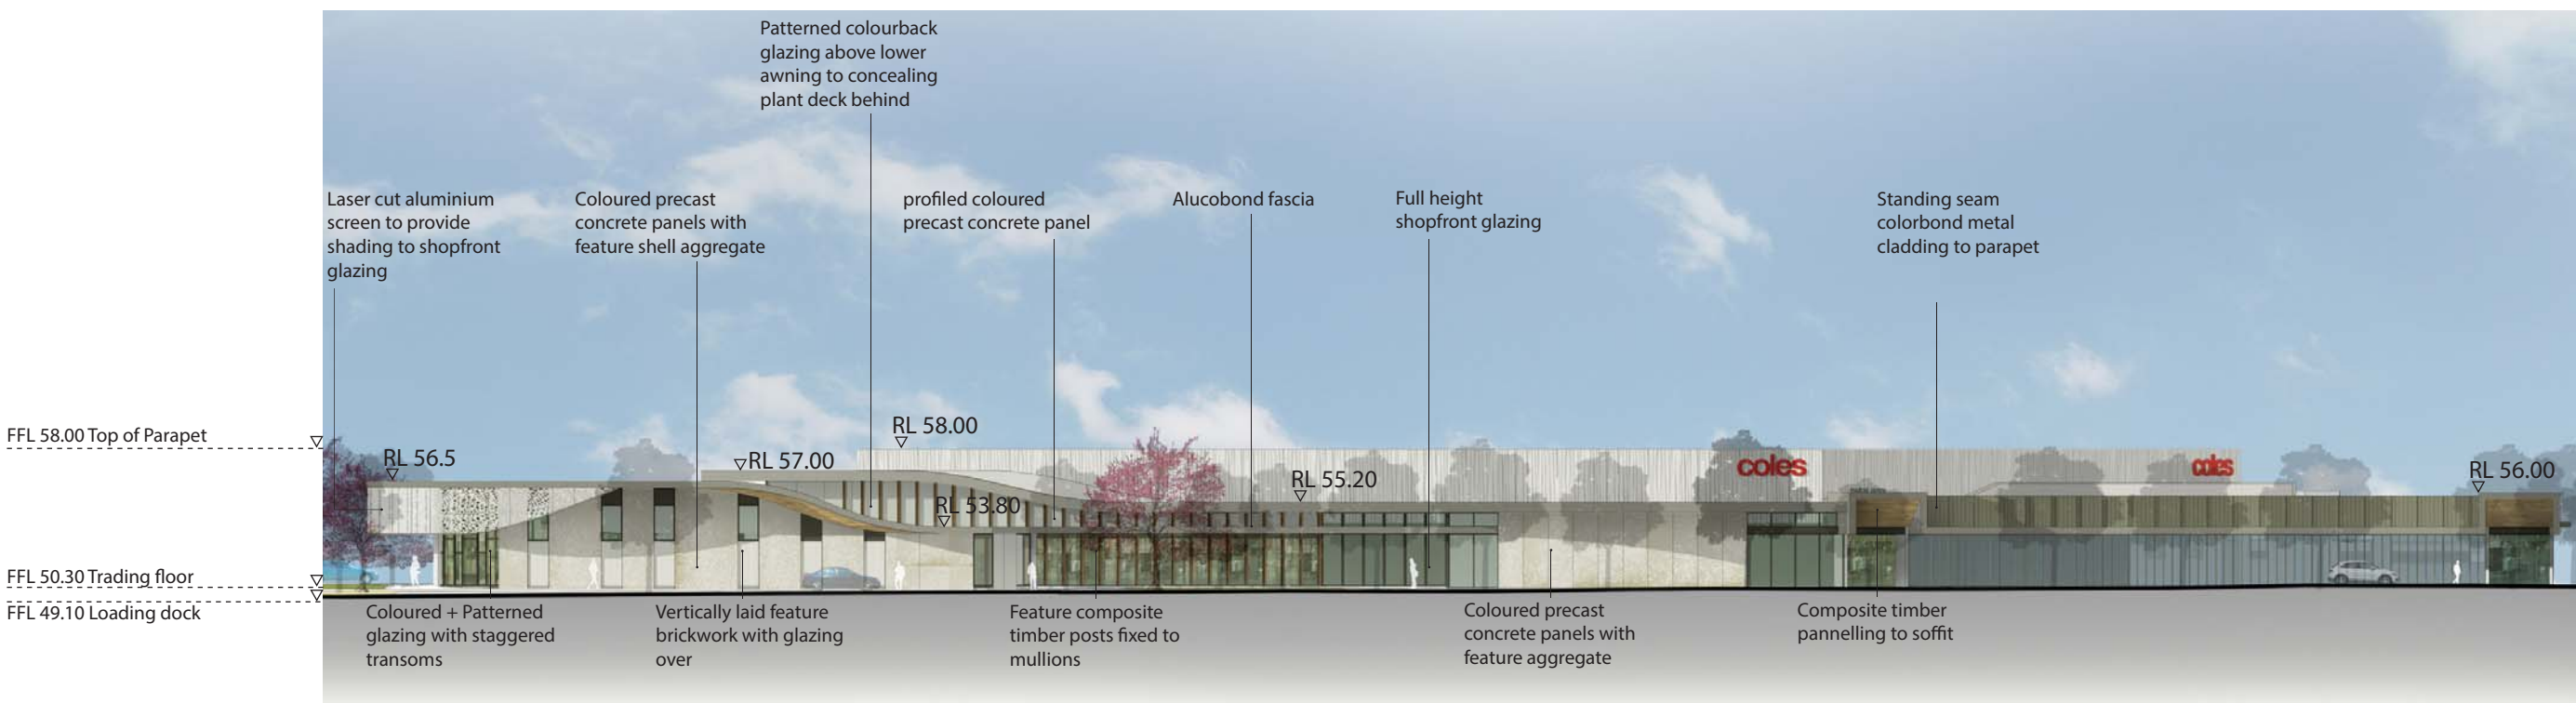

South Elevation

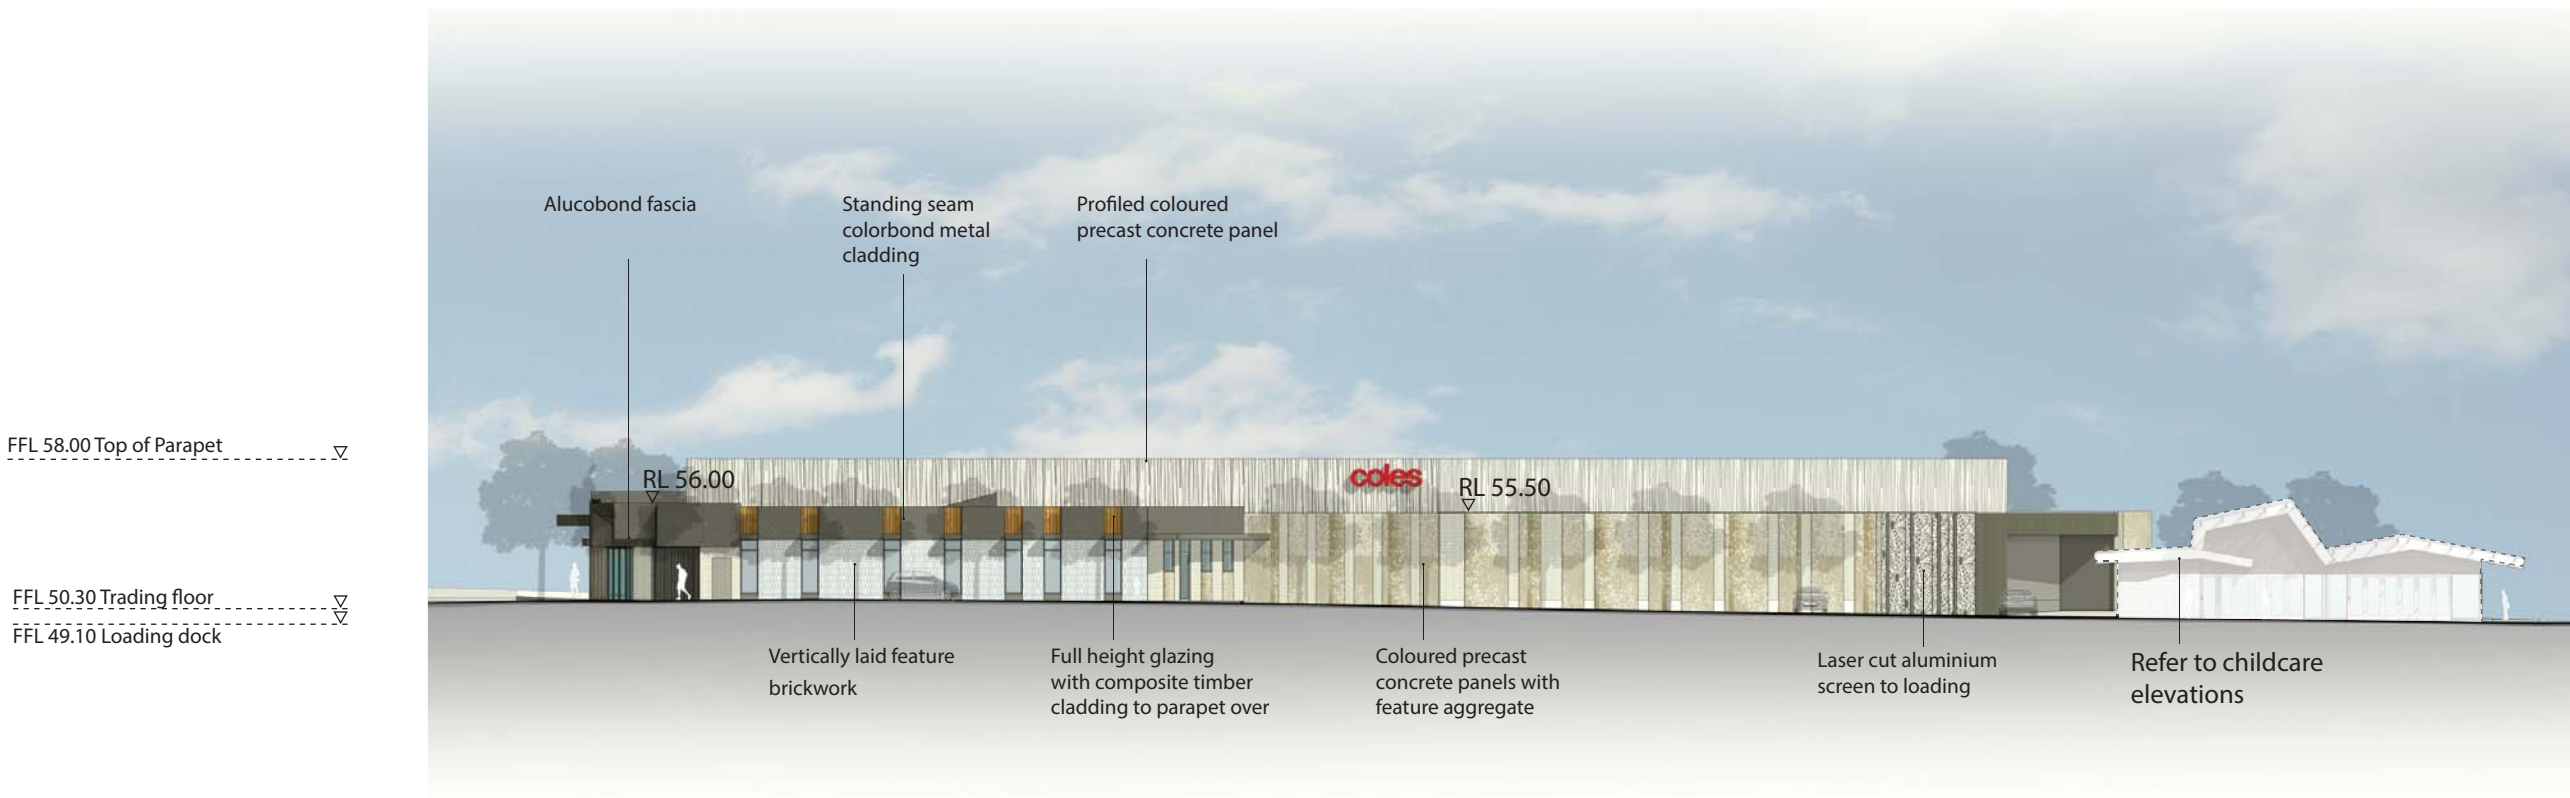

East Elevation

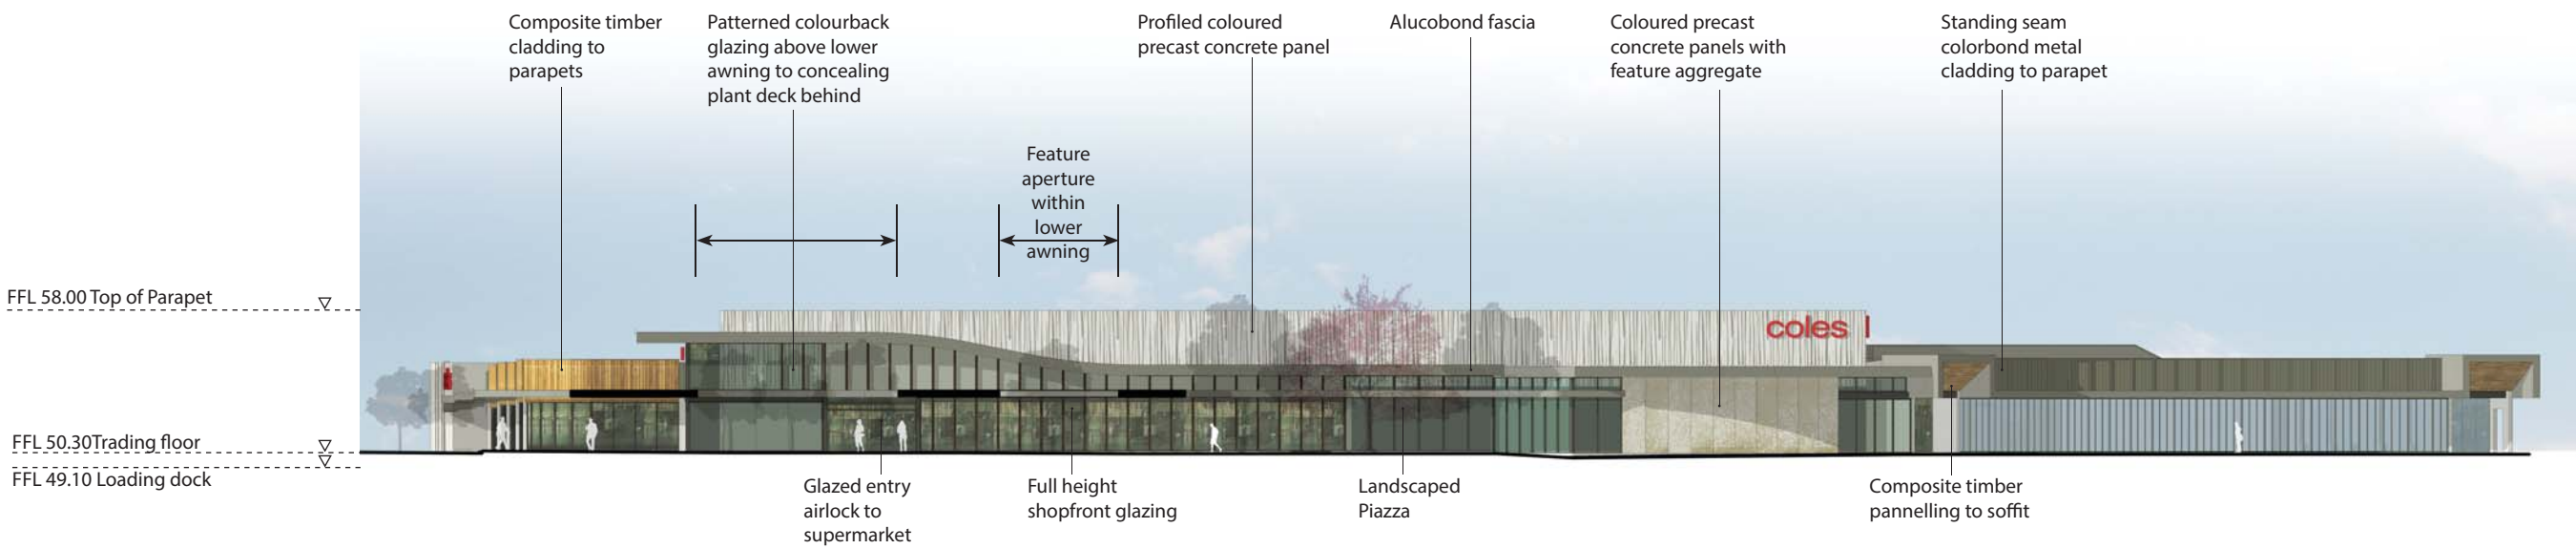

Internal Piazza Elevation



Material Palette



Birdseye Perspective View
Trinity Village Centre
Development Application

TAYLORROBINSON 
TWENTYEARS
www.taylorrobinson.com.au

taylor robinson
234 railway pde,
west leederville
T 08 9388 6111

NTS
14059
09 10 2015
drawn by TR

DA11



View: Marmion Roundabout
Trinity Village Centre
Development Application

TAYLORROBINSON 
TWENTYEARS
www.taylorrobinson.com.au

taylor robinson
234 railway pde,
west leederville
T 08 9388 6111

14059
09 10 2015
drawn by TR

DA12



View: Corner Cafe
Trinity Village Centre
Development Application

TAYLORROBINSON 
TWENTYEARS
www.taylorrobinson.com.au

taylor robinson
234 railway pde,
west leederville
T 08 9388 6111

14059
09 10 2015
drawn by TR

DA13



View: Piazza West
 Trinity Village Centre
 Development Application

TAYLORROBINSON 
 TWENTY YEARS
www.taylorrobinson.com.au

taylor robinson
 234 railway pde,
 west leederville
 T 08 9388 6111

14059
 09 10 2015
 drawn by TR

DA14



View: Medical & Fitness Centre
Trinity Village Centre
Development Application

TAYLORROBINSON 
TWENTYEARS
www.taylorrobinson.com.au

taylor robinson
234 railway pde,
west leederville
T 08 9388 6111

14059
09 10 2015
drawn by TR

DA15



View: Piazza East
Trinity Village Centre
Development Application

TAYLORROBINSON 
TWENTYEARS
www.taylorrobinson.com.au

taylor robinson
234 railway pde,
west leederville
T 08 9388 6111

14059
09 10 2015
drawn by TR

DA16



View: Santorini Promenade
 Trinity Village Centre
 Development Application

TAYLORROBINSON 
 TWENTYEARS
www.taylorrobinson.com.au

taylor robinson
 234 railway pde,
 west leederville
 T 08 9388 6111

14059
 09 10 2015
 drawn by TR

DA17



SUGGESTED SPECIES LIST

A - PERIMETER PLANTING

TREES
 Agonis flexuosa
 Allocasuarina fraseriana
 Corymbia ficifolia

SHRUBS
 Lomandra tanika
 Lomandra 'Verday'
 Ficinia nodosa
 Grevillea 'Gin Gin Gem'
 Scaevola sp.
 Eremophilla 'Rainbow carpet'
 Grevillea 'Seaspray'
 Westringia 'Aussie Box'
 Conostylis candicans

B - CARPARK PLANTING

TREES
 Allocasuarina fraseriana
 Tipuana tipu

SHRUBS
 Lomandra tanika
 Lomandra 'Gin Gin Gem'
 Scaevola sp.

C - PIAZZA PLANTING

TREES
 Jacaranda mimosifolia
 Tipuana tipu

D - TAVERN PLANTING

TREES
 Agonis flexuosa
 Allocasuarina fraseriana
 Corymbia ficifolia
 Tipuana tipu

SHRUBS
 Lomandra tanika
 Lomandra 'Verday'
 Ficinia nodosa
 Grevillea 'Gin Gin Gem'
 Scaevola sp.
 Eremophilla 'Rainbow carpet'
 Grevillea 'Seaspray'
 Westringia 'Aussie Box'
 Conostylis candicans

E - CHILDCARE PLANTING

TREES
 Agonis flexuosa
 Jacaranda mimosifolia

SHRUBS
 Lomandra tanika
 Grevillea 'Gin Gin Gem'
 Scaevola sp.
 Eremophilla 'Rainbow carpet'
 Westringia 'Aussie Box'
 Anigozanthus sp.

F - ENTRY PLANTING

TREES
 Brachychiton acerifolius

SHRUBS
 Lomandra tanika
 Grevillea 'Gin Gin Gem'
 Scaevola sp.
 Eremophilla 'Rainbow carpet'
 Westringia 'Aussie Box'

Tree planting to Childcare carpark with planting under (Refer planting list E)

Tree planting to Childcare outdoor area to provide shade (Refer planting list E)


Entry and site corners (Refer planting list F)

Tree planting to carpark with mulch under Trees in paving with tree grate

Perimeter planting (Refer list A)

Entry and site corners (Refer planting list F)

Perimeter planting (Refer list A)

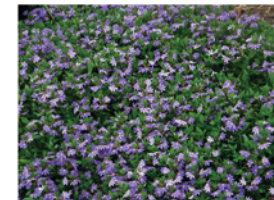

Landscape Concept Plan
 Trinity Village Centre
 Development Application

TAYLOR ROBINSON
 TWENTY YEARS
 www.taylorrobinson.com.au

taylor robinson
 234 railway pde,
 west leederville
 T 08 9388 6111

NTS
 14059
 09 10 2015
 drawn by TR



DA20