


NOTES:

- CADASTRAL INFORMATION APPROXIMATE ONLY.
- KERBING TO BE CONSTRUCTED IN ACCORDANCE WITH CITY OF WANNEROO DRG. No TS 05-1 AND TS 05-3.
- ALL PAVEMENT LINEMARKING LINETYPES TO CONFORM WITH MRWA DRAWING NO 9931-0198-2 AND 200331-091.
- WHITE LINING AND SIGNAGE TO BE UNDERTAKEN BY MRWA OR ITS CONTRACTORS.
- ALL DISTURBANCES TO EXISTING VERGE RETICULATION AND TRUFGING TO BE REINSTATED.
- 0.8m WIDE RAISED MEDIAN ISLANDS TO BE CONSTRUCTED WITH BARRIER KERB AND CONCRETE INFILL.
- >1.0m WIDE RAISED MEDIAN ISLANDS TO BE CONSTRUCTED WITH SEMI-MOUNTABLE KERB AND BRICKPAVING/LANDSCAPING INFILL AS SHOWN.

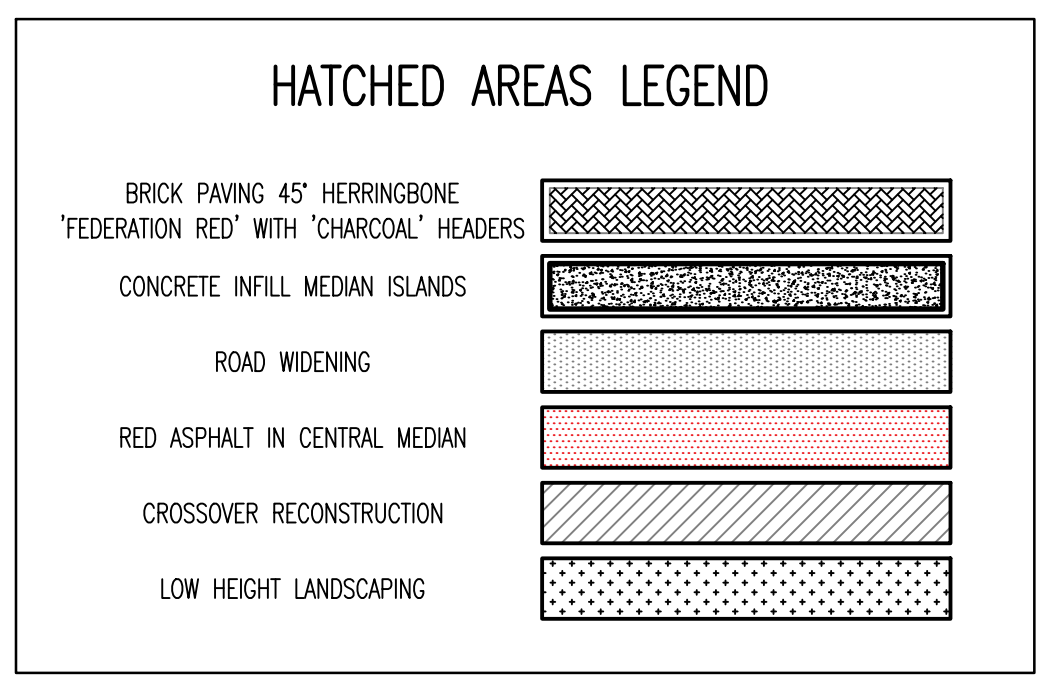

CITY OF WANNEROO
INFRASTRUCTURE

KINGSWAY
WANNEROO ROAD TO ASHDALE BOULEVARD
TRAFFIC MANAGEMENT SCHEME
MADELEY

CONCEPT PLAN
SHEET 3 OF 3

DRAWING No. SHEET REVISION ORIGINAL DRG. SIZE

2950 - 3 - 1 **A1**

| REVISION | | | | REVISION | | | | REVISION | | | |
|----------|------|---------|------|----------|----|------|------|----------|----|------|------|
| No. | BY | DATE | AUTH | No. | BY | DATE | AUTH | No. | BY | DATE | AUTH |
| 0 | R.G. | 01/2013 | R.J. | | | | | | | | |
| 1 | R.G. | 10/2015 | R.J. | | | | | | | | |

SCALE: 1:500

SCALE IN METRES

0 5 10 15 20 25

N/A GDA_50

SURVEYED: NEARMAPS 2015

DESIGNED: R.GREENING 01/2013

TRAFFIC ENGINEER

DRAWN: R.GREENING 01/2013

TRAFFIC ENGINEER

CHECKED: M.BARUA 21/7/2015

COORDINATOR TRANSPORT AND TRAFFIC

APPROVED: D.BLAIR 26/8/2014

DIRECTOR INFRASTRUCTURE

AUTHORISED: D.MUNROD-HARRIS 01/2013

MANAGER ASSET MANAGEMENT

FILE No. PR-3097