


OVERVIEW PLAN (NTS)




IN-SITU EXAMPLE (NTS)



AERIAL PHOTO INCLUDING CUSHION LOCATION

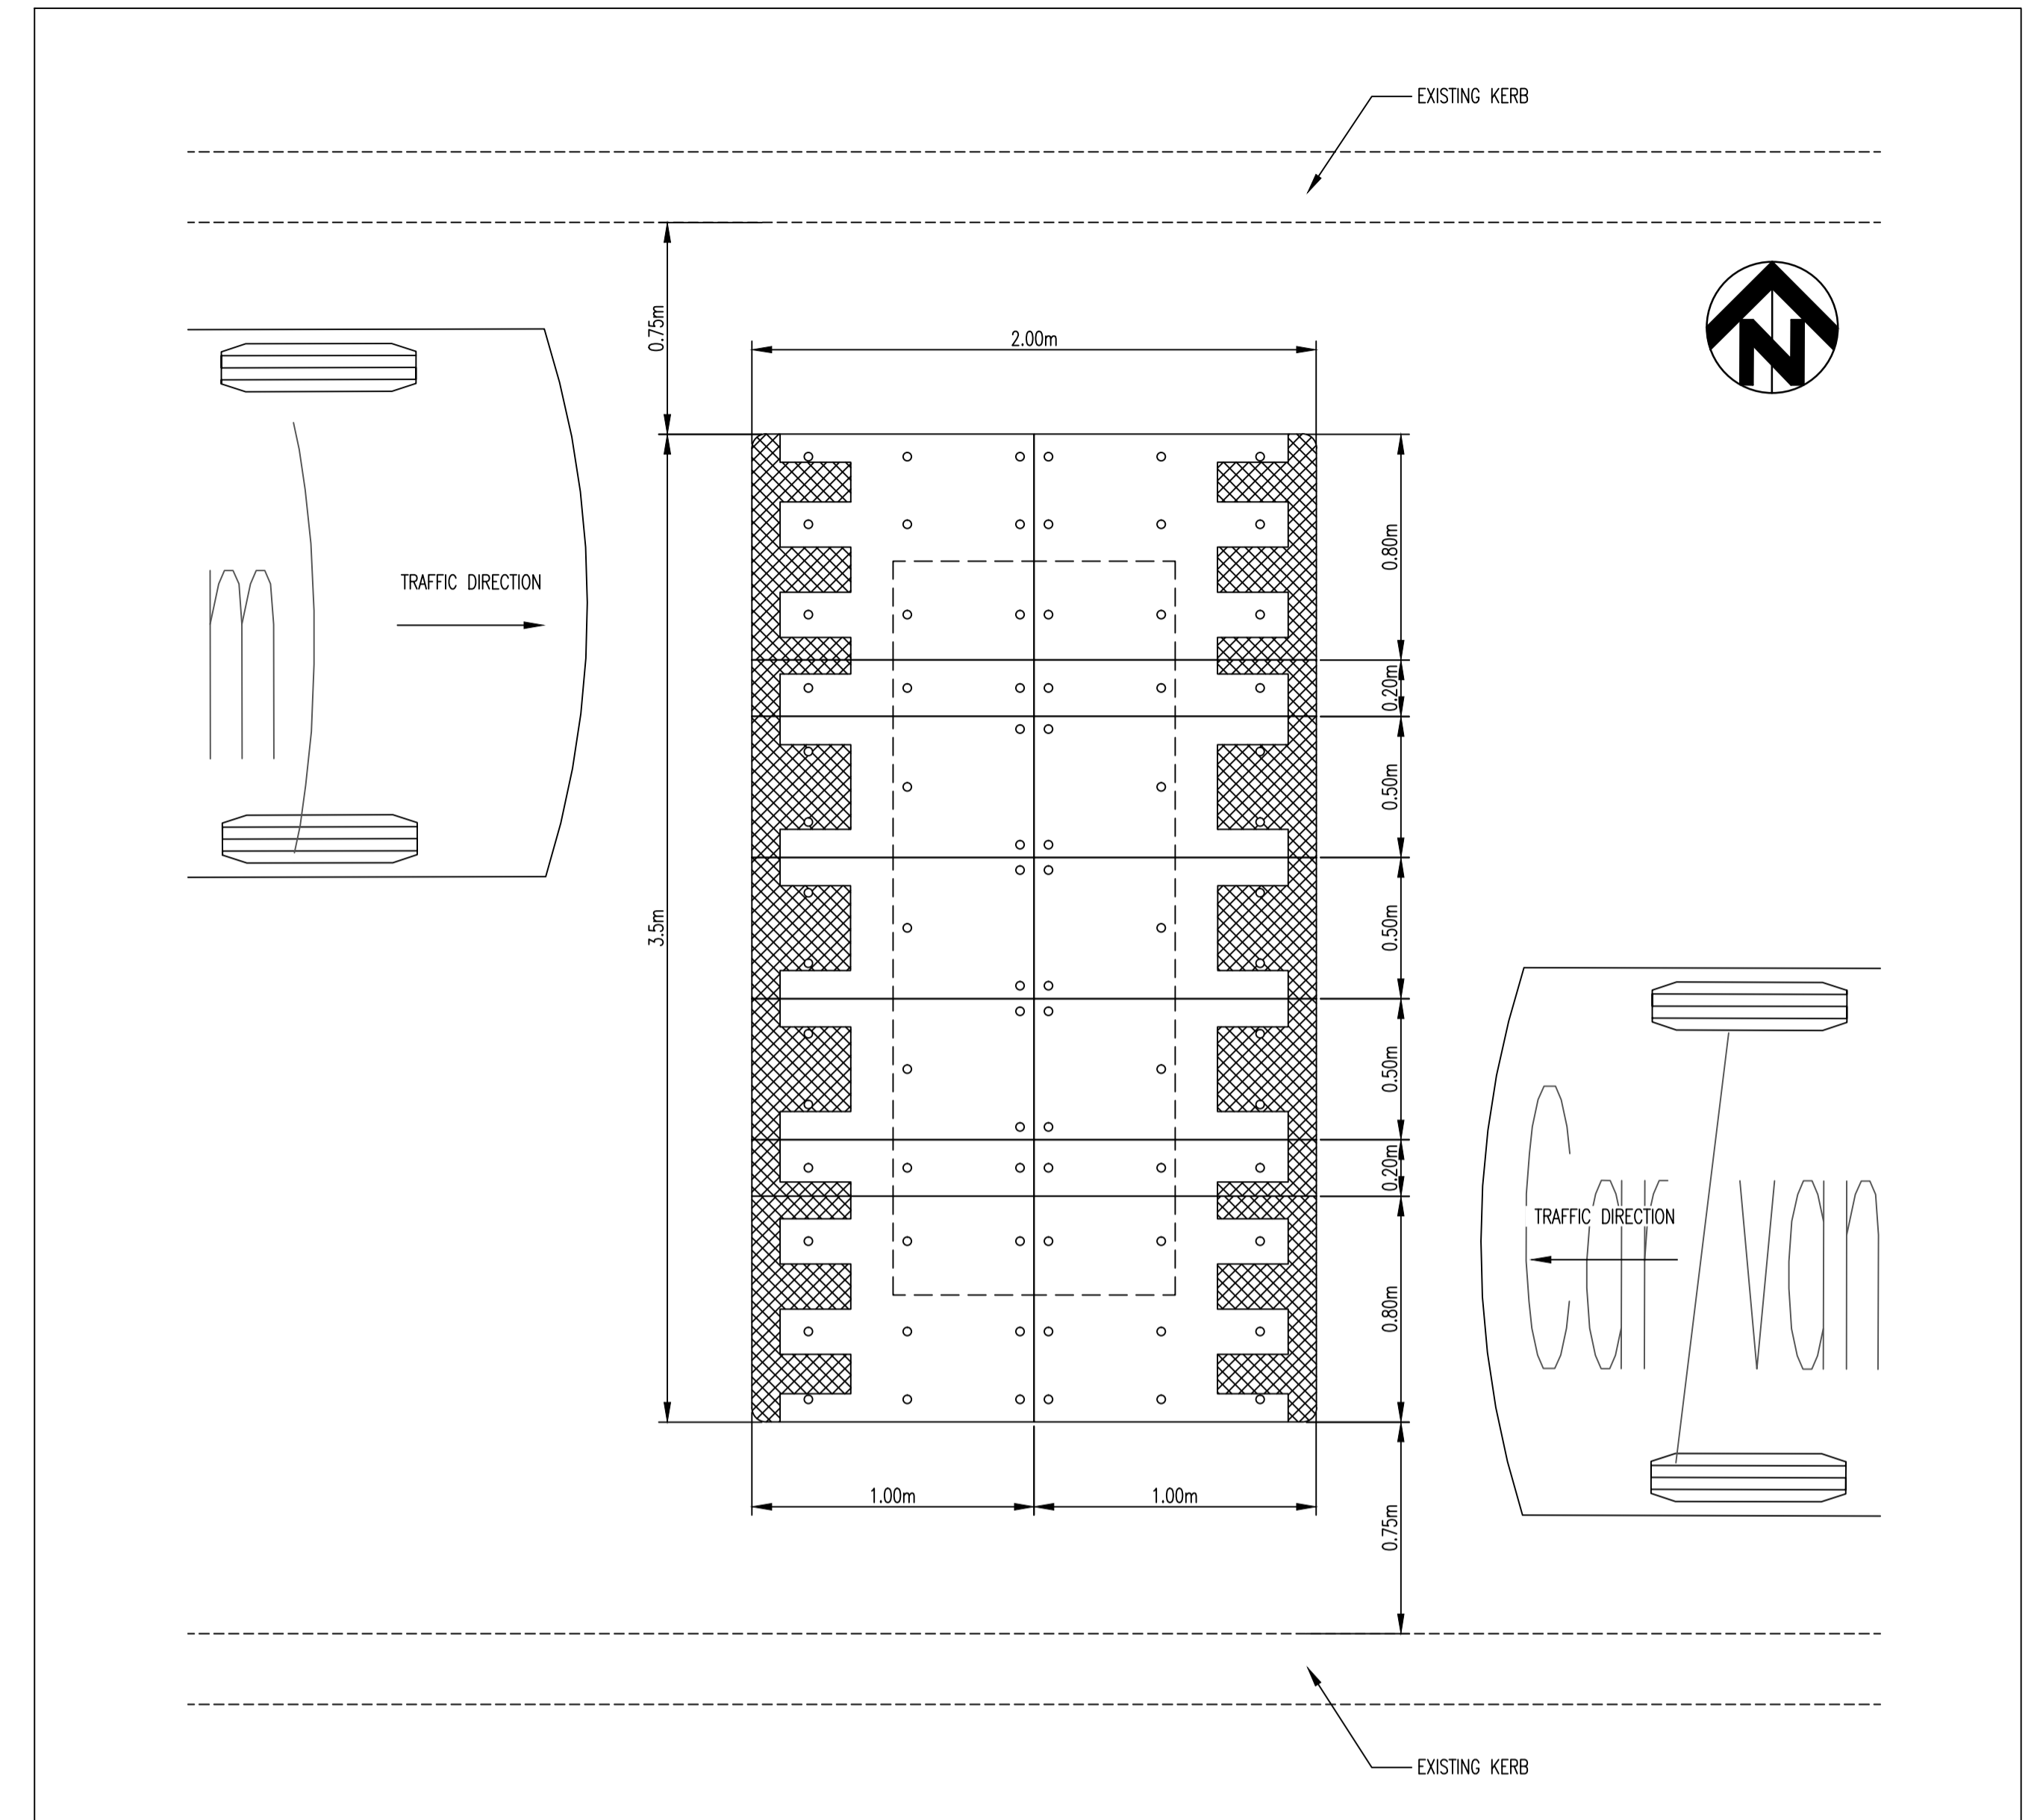

DETAIL 1 (PLAN VIEW)  
SCALE 1:20

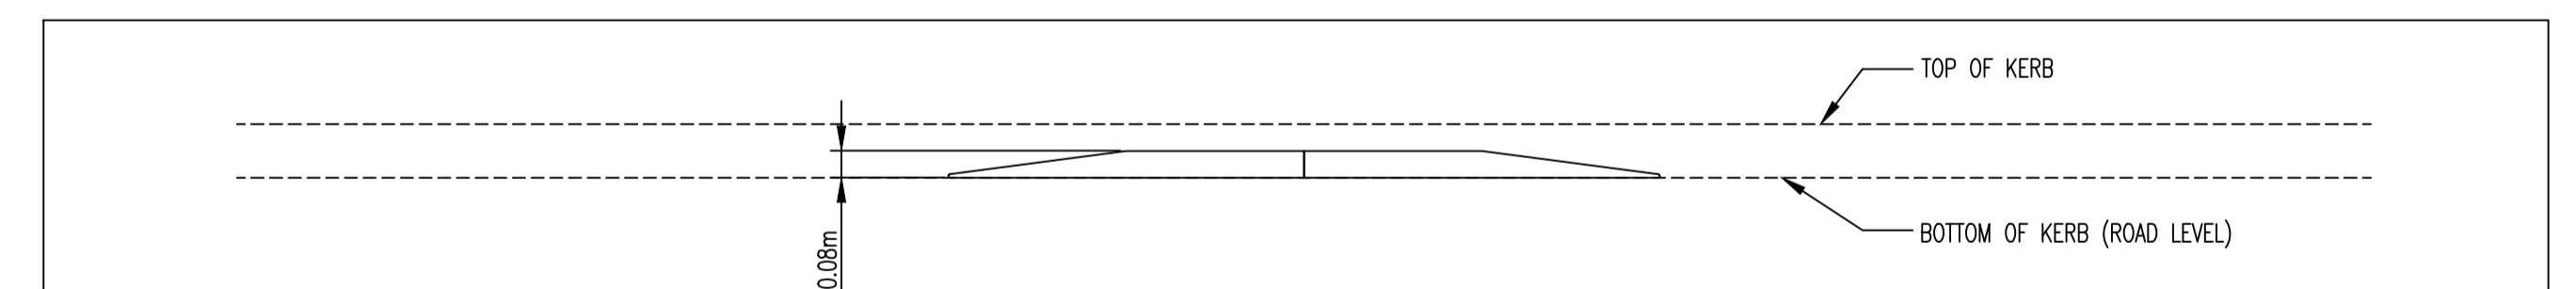

DETAIL 1 (PROFILE VIEW)  
SCALE 1:20

**LEGEND**

- EXISTING
- PROPOSED
- SPEED CUSHION
- KERBING (SEMI-MOUNTABLE)
- KERBING (MOUNTABLE)
- TREE / SHRUB

**NOTES:**

1. CADASTRAL INFORMATION APPROXIMATE ONLY.
2. ALL PAVEMENT LINEMARKING LINETYPES TO CONFORM WITH MRWA DRAWING NO 9931-0198-2 AND 200331-091.

**CITY OF WANNEROO ASSETS**

**KINGSWAY (SERVICE ROAD)**  
 PROPERTIES No. 17 - 33 KINGSWAY  
 PROPOSED TRAFFIC MANAGEMENT DEVICE INSTALLATION  
 MADELEY

CONCEPT PLAN  
 SHEET 1 OF 1

DRAWING No. SHEET REVISION ORIGINAL DRG. SIZE  
**3239 - 1 - 0** A1

No.	REVISION	BY	DATE	AUTH	No.	REVISION	BY	DATE	AUTH	SCALE: 1:100	SCALE IN MILLIMETRES	SURVEYED: NEARMAPS SURVEYOR	DATE: 11/2015	DRAWN: R.GREENING TRAFFIC ENGINEER	DATE: 02/2016	FILE No.		
0	ISSUED FOR COMMUNITY CONSULTATION - TRAFFIC TREATMENT OPTION	R.C.	02/2016							N/A	GDA_50	DESIGNED: R.GREENING TRAFFIC ENGINEER	DATE: 02/2016	CHECKED/AUTHORISED: M.BARUA COORDINATOR TRAFFIC SERVICES	DATE: 3/3/2016	APPROVED: H.SINGH DIRECTOR ASSETS	DATE: 3/3/2016	PROJECT No. PR-3097