



E-01 NW ELEVATION
1:100

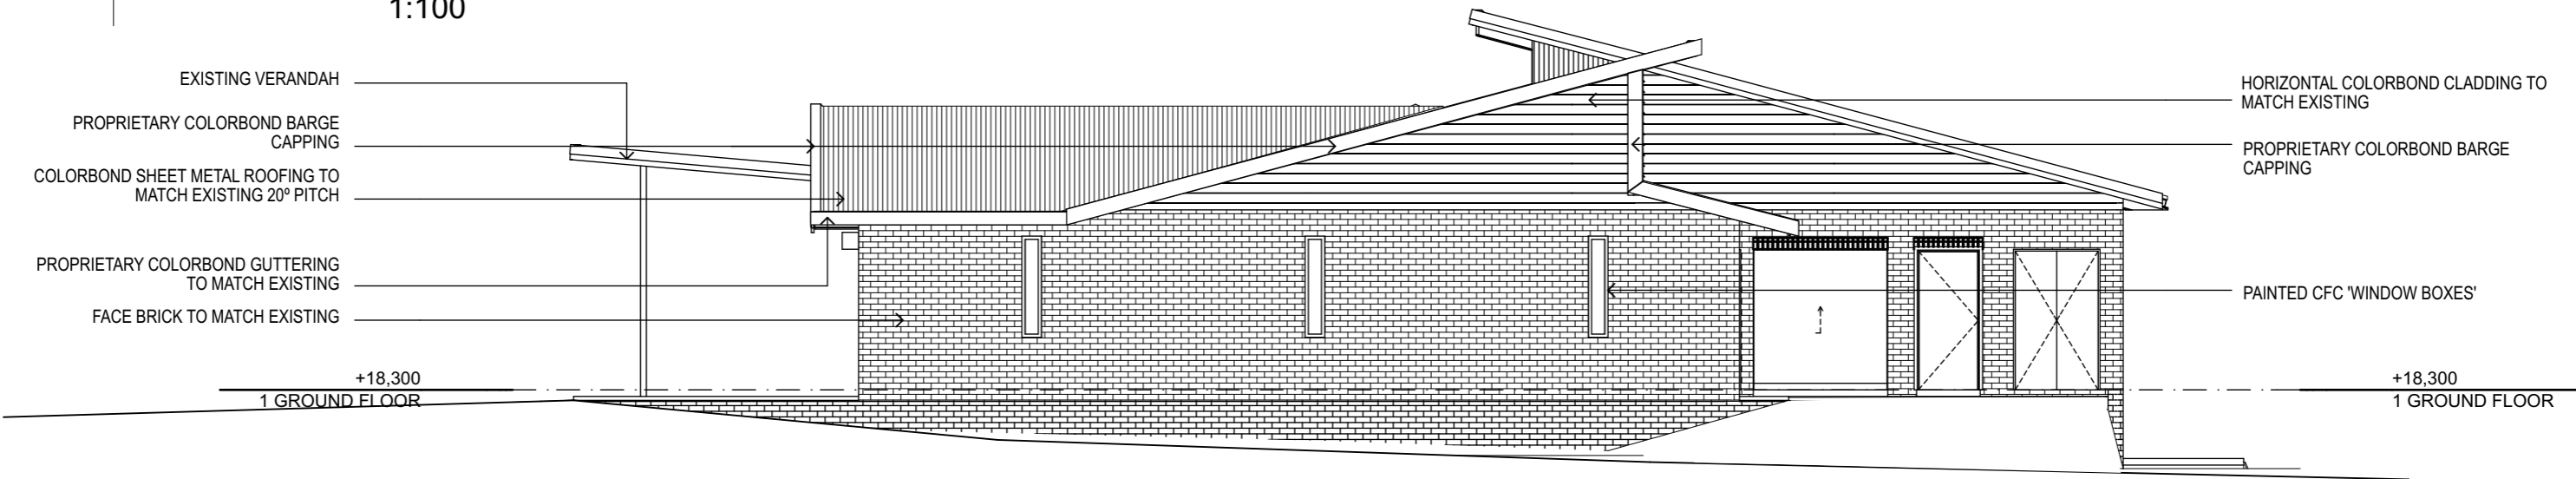

E-02 NE ELEVATION
1:100

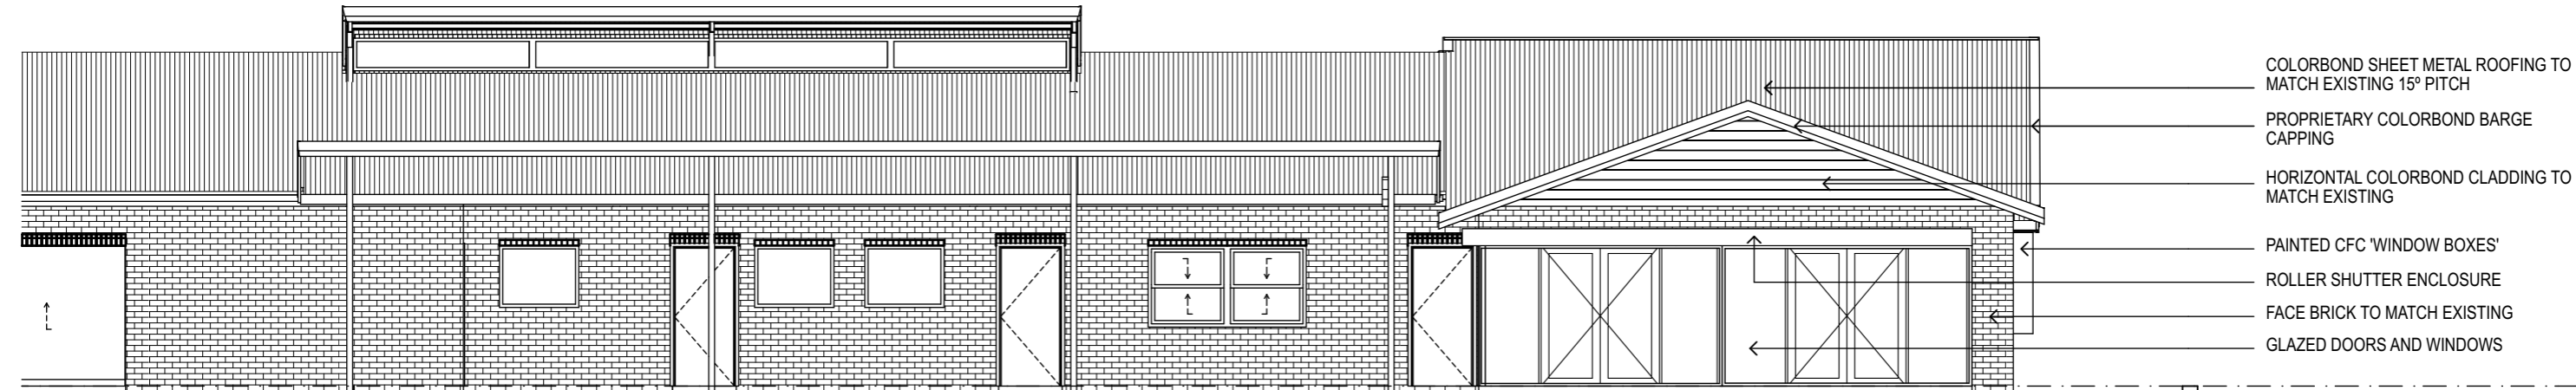

E-03 SE ELEVATION
1:100



LANTERN CREATIVE
 ABN 27168642724
 Address: 26/26 South Terrace South Terrace Piazza Shopping Centre Fremantle WA 6160
 Australia
 P +61(8) 94308173 | E clinton@lanterncreative.com.au | W www.lanterncreative.com.au

General Notes
 The Builder shall check all dimensions and levels on site prior to construction.
 Notify any errors, discrepancies or omissions to the architect.
 Drawings shall not be used for construction purposes until issued for construction.
 Do not scale drawings.
 All boundaries and contours subject to survey

REV ID	DESCRIPTION	DATE	NAME	CHK BY
B	ISSUED FOR COMMENT	04/10/16	LS	CM
A	ISSUED FOR COMMENT	01/09/16	LS	CM

PROJECT NAME:
**RIDGEWOOD PARK-
 MULTIPURPOSE ROOM**

CLIENT:
 City of Wanneroo

SITE:
 CNR of Ridgewood Bvd and Hester Ave
 Clarkson WA 6030 AUSTRALIA

DRAWING TITLE:
**DESIGN SK
 ELEVATIONS**

REVISION NO.
B

DRAWING NO.
SK2

DRAWN BY:
 LS

CHECKED BY:
 CM

PROJECT NO.
164