


Site Plan 41 Mindarie
Drive QUINNS ROCKS

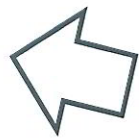

N

20.9

40.23

50.69

Exist house


18..1

Scale 1:200


Mindarie Drive

Floor Plan
41 Mindarie Drive
QUINNS ROCKS WA 6030

Scale 1:100

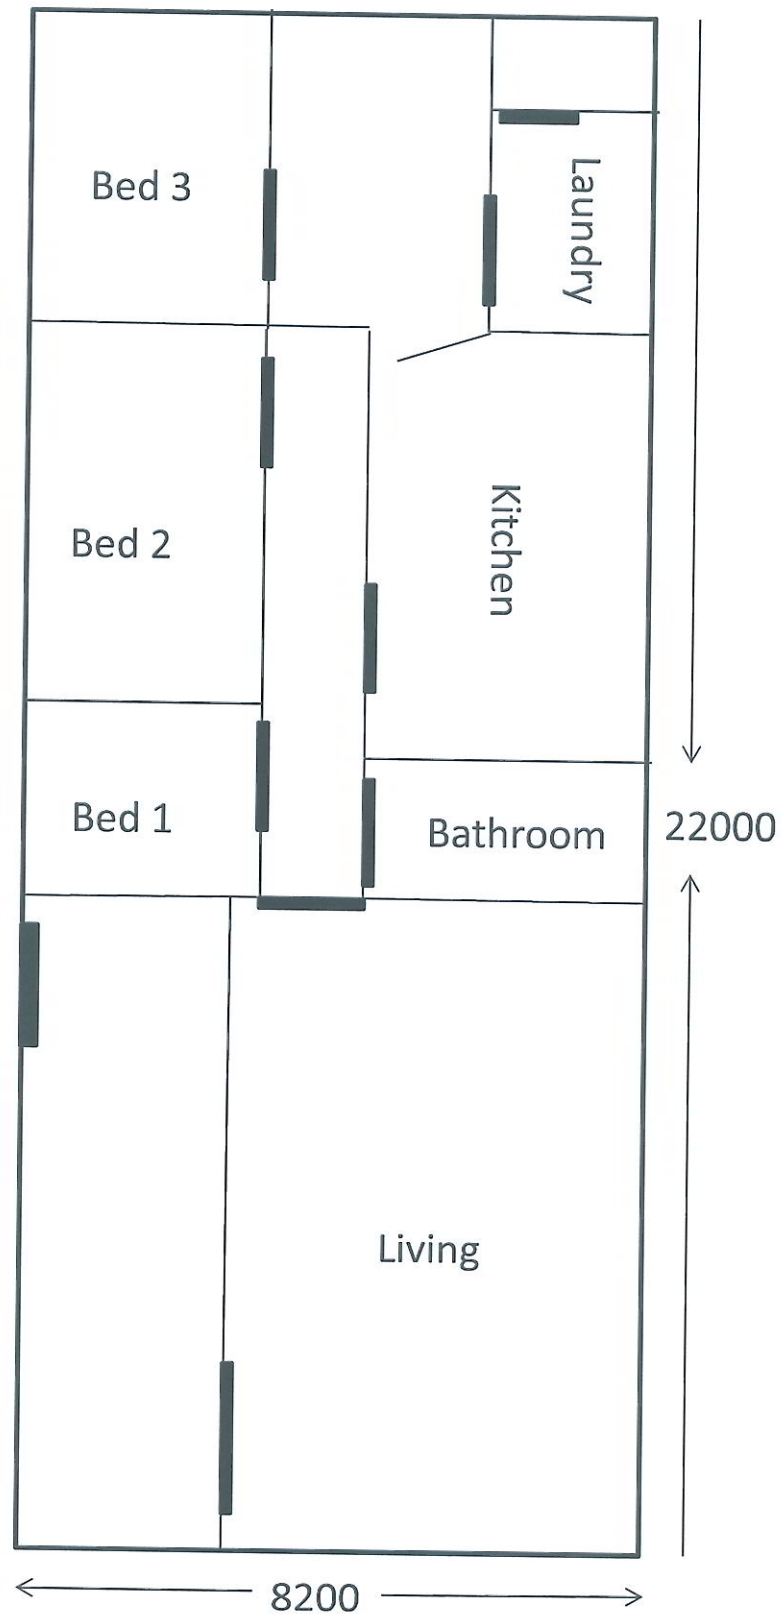

Site Plan 41 Mindarie
Drive QUINNS ROCKS

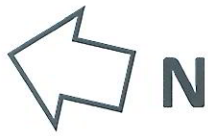

20.9

40.23

50.69

Exist house

18..1

Mindarie Drive



= Parking.