

SOAK WELLS 1.0m FROM SEPTIC TANKS. 1 JUNDAYES. 100 LITRES 400-500mm BELOW GROUND LEVEL

16.09.

LOT 135

HEALTH DEPT.  
CITY OF WANNEROO


This plan is approved in accordance with the HEALTH ACT 1971. Health Regulations and Health By-Laws as applied.

Health Surveyor *J.W.* 22/10/1988

1200 min to Posts  
750 min to Rafters.

80 min to Posts  
50 min to Rafters

PROPOSED PERGOLA

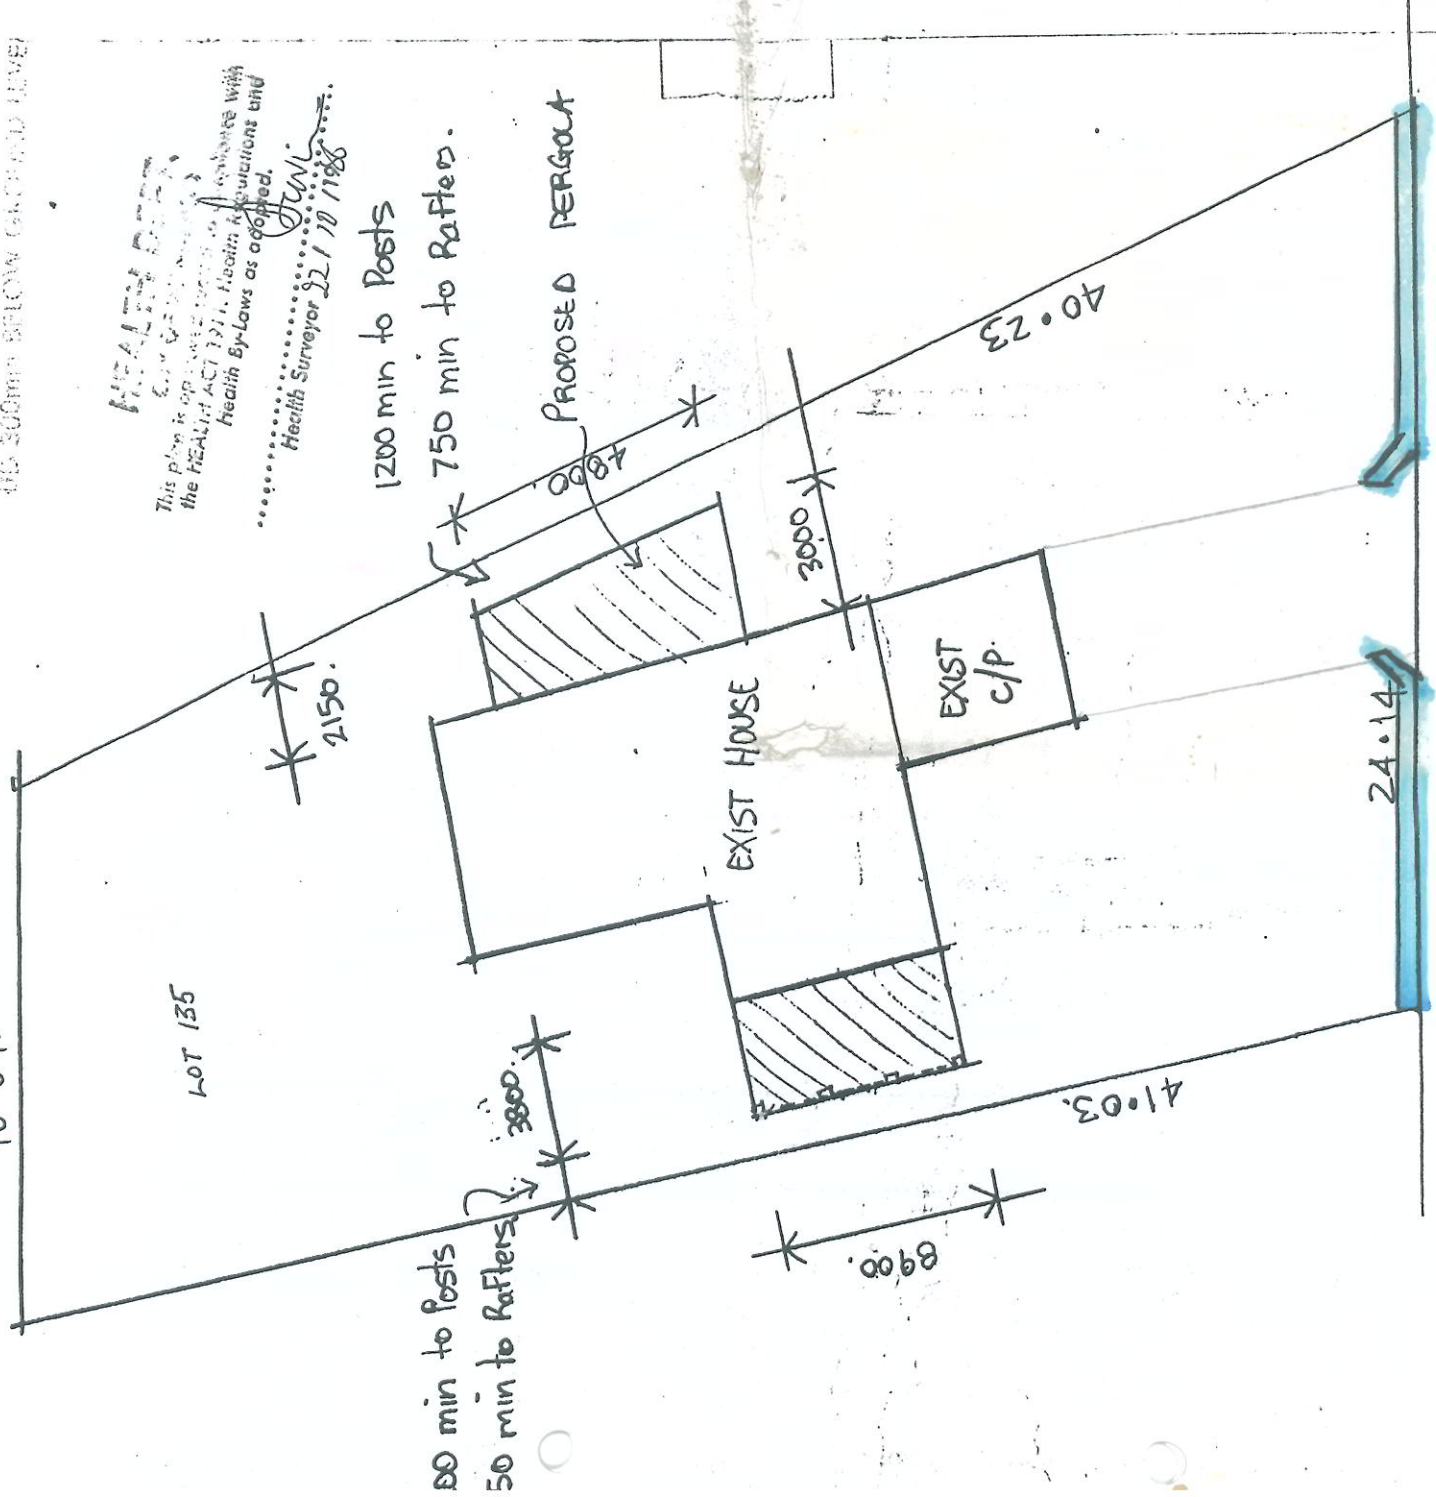



TAPPING WAY.

PROPOSED PERGOLA FOR  
MR. BYE OF  
105 TAPPING WAY.  
QUINNS ROCK.

CITY OF WANNEROO  
BUILDING DEPARTMENT  
APPROVED  
*J. W. [Signature]*

08 JAN 1997



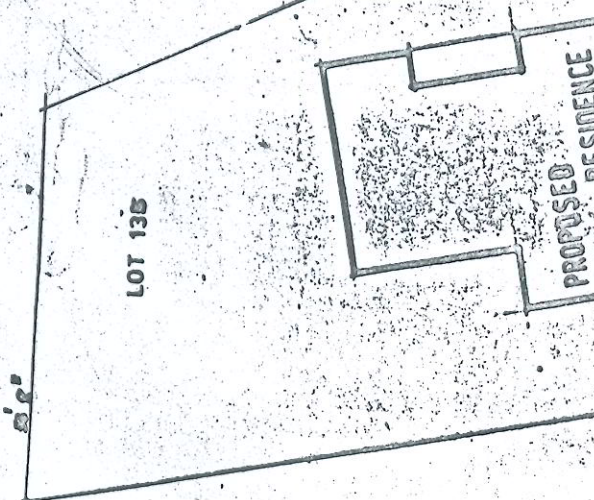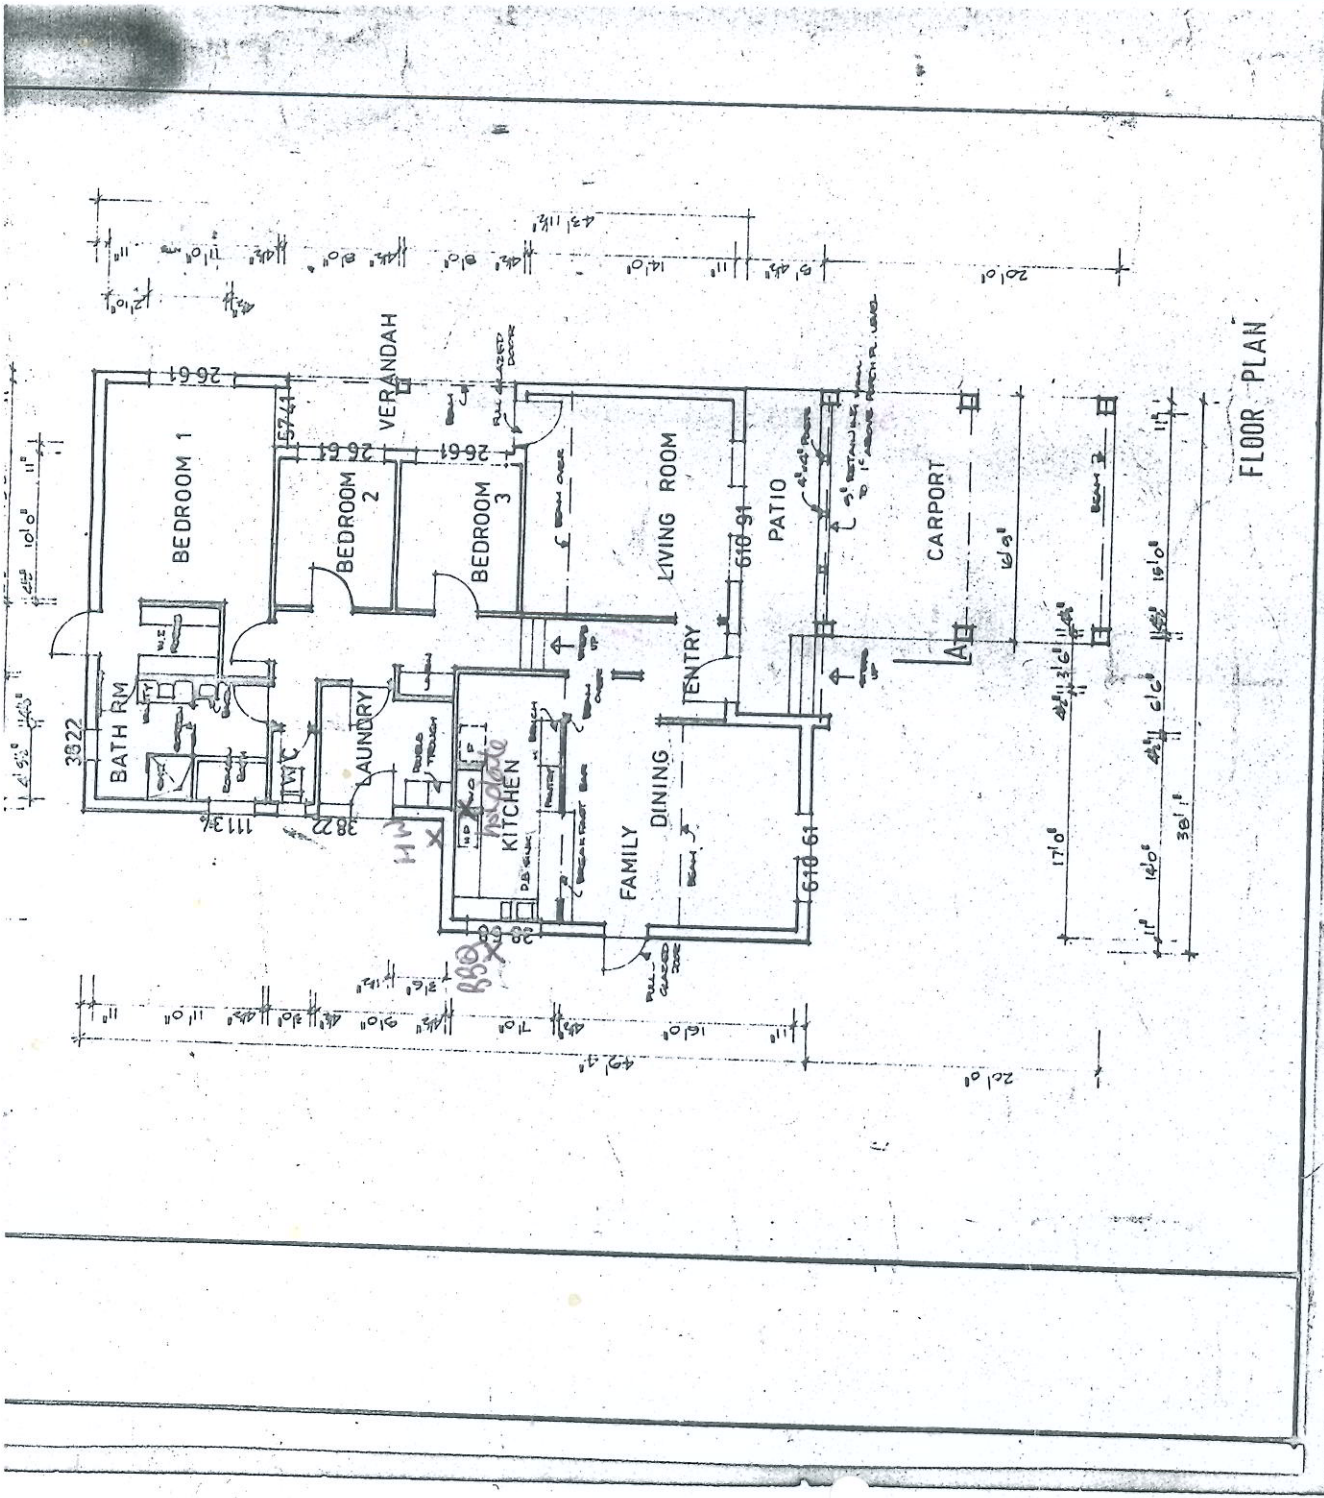

74 3966  
BUILDING DEPT.

APPROVED SUBJECT TO COMPLIANCE WITH THE BUILDING ACT 1983 AND THE BUILDING REGULATIONS 1984.

Building Services

10 DEC 1974



SOAK WELLS TO BE FROM DEPTIC TANKS FOUNDATION AT LEAST 300mm BELOW GRADE LEVEL

16.09.

LOT 135

**HEALTH DEPT.**  
 This plan is approved in accordance with the HEALTH ACT 1971. Health Regulations and Health By-Laws as amended.  
 J.W.L.  
 Municipal Surveyor 22/10/1988

0 min to Posts  
 0 min to Rafters

3800

8900

2150.

1200 min to Posts  
 750 min to Rafters.

PROPOSED PERGOLA

4800

EXIST HOUSE

3000

EXIST C/P

41.03

40.23

24.14



PARKING G.

TAPPING WAY.

PROPOSED PERGOLA FOR  
 MR. BYE OF  
 105 TAPPING WAY.  
 GUINNS ROCK.

CITY OF WANNEROO  
 BUILDING DEPARTMENT  
 APPROVED  
 J.P. [Signature]

08 JAN 1997