




LEGEND & QUANTITIES

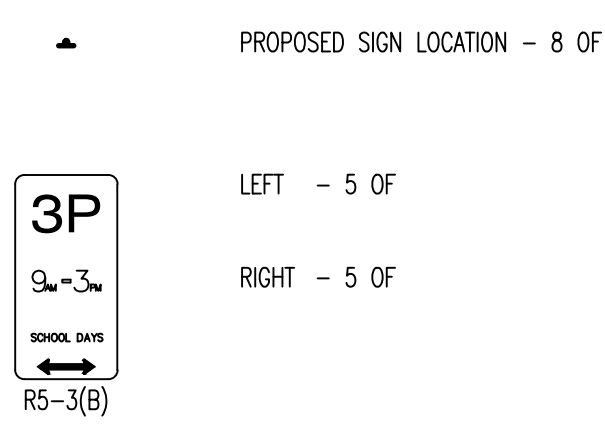

NOTES:

- CADASTRAL INFORMATION APPROXIMATE ONLY.
- ALL PARKING SIGNAGE CONTRARY TO THIS DRAWING SHOULD BE REMOVED. THIS DRAWING SUPERSEDES DRAWING 1315-1-0 & 1922-1-1.

ENDORSED UNDER DELEGATED AUTHORITY 9.5

DIRECTOR ASSETS:	SIGNATURE:	DATE:	TRIM REF:
HARMINDER SINGH			17/XXXXXX

\* INDICATES SIGNATURES ON ORIGINAL ISSUE OF DRAWING.

ENDORSED UNDER DELEGATED AUTHORITY 9.5

DIRECTOR ASSETS:	SIGNATURE:	DATE:	TRIM REF:
HARMINDER SINGH	H. SINGH	4 / 7 / 2016	16/175295

CITY OF WANNEROO  
INFRASTRUCTURE

KINGSWAY CHRISTIAN COLLEGE  
HARTMAN DR, WESTPORT PDE, KINGSWAY & CARRIPAN RD  
PARKING PROHIBITIONS  
DARCH

PARKING PROHIBITION  
SHEET 1 OF 3

DRAWING No. 3122 - 1 - 2  
SHEET 1 OF 3  
REVISION  
ORIGINAL DRG. SIZE A1

No.	REVISION	BY	DATE	AUTH
A	ISSUED FOR COMMUNITY CONSULTATION	T.B	4/2015	
Q	REVISED PARKING PROHIBITIONS AND MOVED BUS ZONE ALONG WESTPORT PARADE, REMOVED NATURE STRIPS AND INSTALLED KISS AND RIDE ZONES ALONG CARRIPAN ROAD. THIS DRAWING SUPERSEDES 1315-1-0 & 1922-1-1	P.J.	3/2016	
1	REMOVED PROPOSED KISS AND DRIVE AS PER DISCUSSION WITH SCHOOL, ENDORSED UNDER DELEGATED AUTHORITY 9.5	P.J.	6/2016	M.B.

No.	REVISION	BY	DATE	AUTH
2	ADDED 3hr TIME BETWEEN 9AM - 3PM, SCHOOL DAYS RESTRICTED PARKING ALONG WEST SIDE OF CARRIPAN ROAD, REMOVED BUS ZONE WESTPORT PARADE	R.G.	7/2017	

SCALE: 1:1000	GRID: N/A	MCA - 50
---------------	-----------	----------

SURVEYED: NEARMAPS SURVEYOR	DESIGNED: R. GREENING TRAFFIC ENGINEER
-----------------------------	--

DRAWN: T. BEAVER CADET ENGINEER	CHECKED/AUTHORISED: M. BARUA COORDINATOR TRAFFIC SERVICES
---------------------------------	---

APPROVED: G. TATTERSALL A/DIRECTOR ASSETS
---

FILE No.	PROJECT No. PR - 2657
----------	-----------------------