


Appendix 5

Concept Masterplan

Hemsley Planning

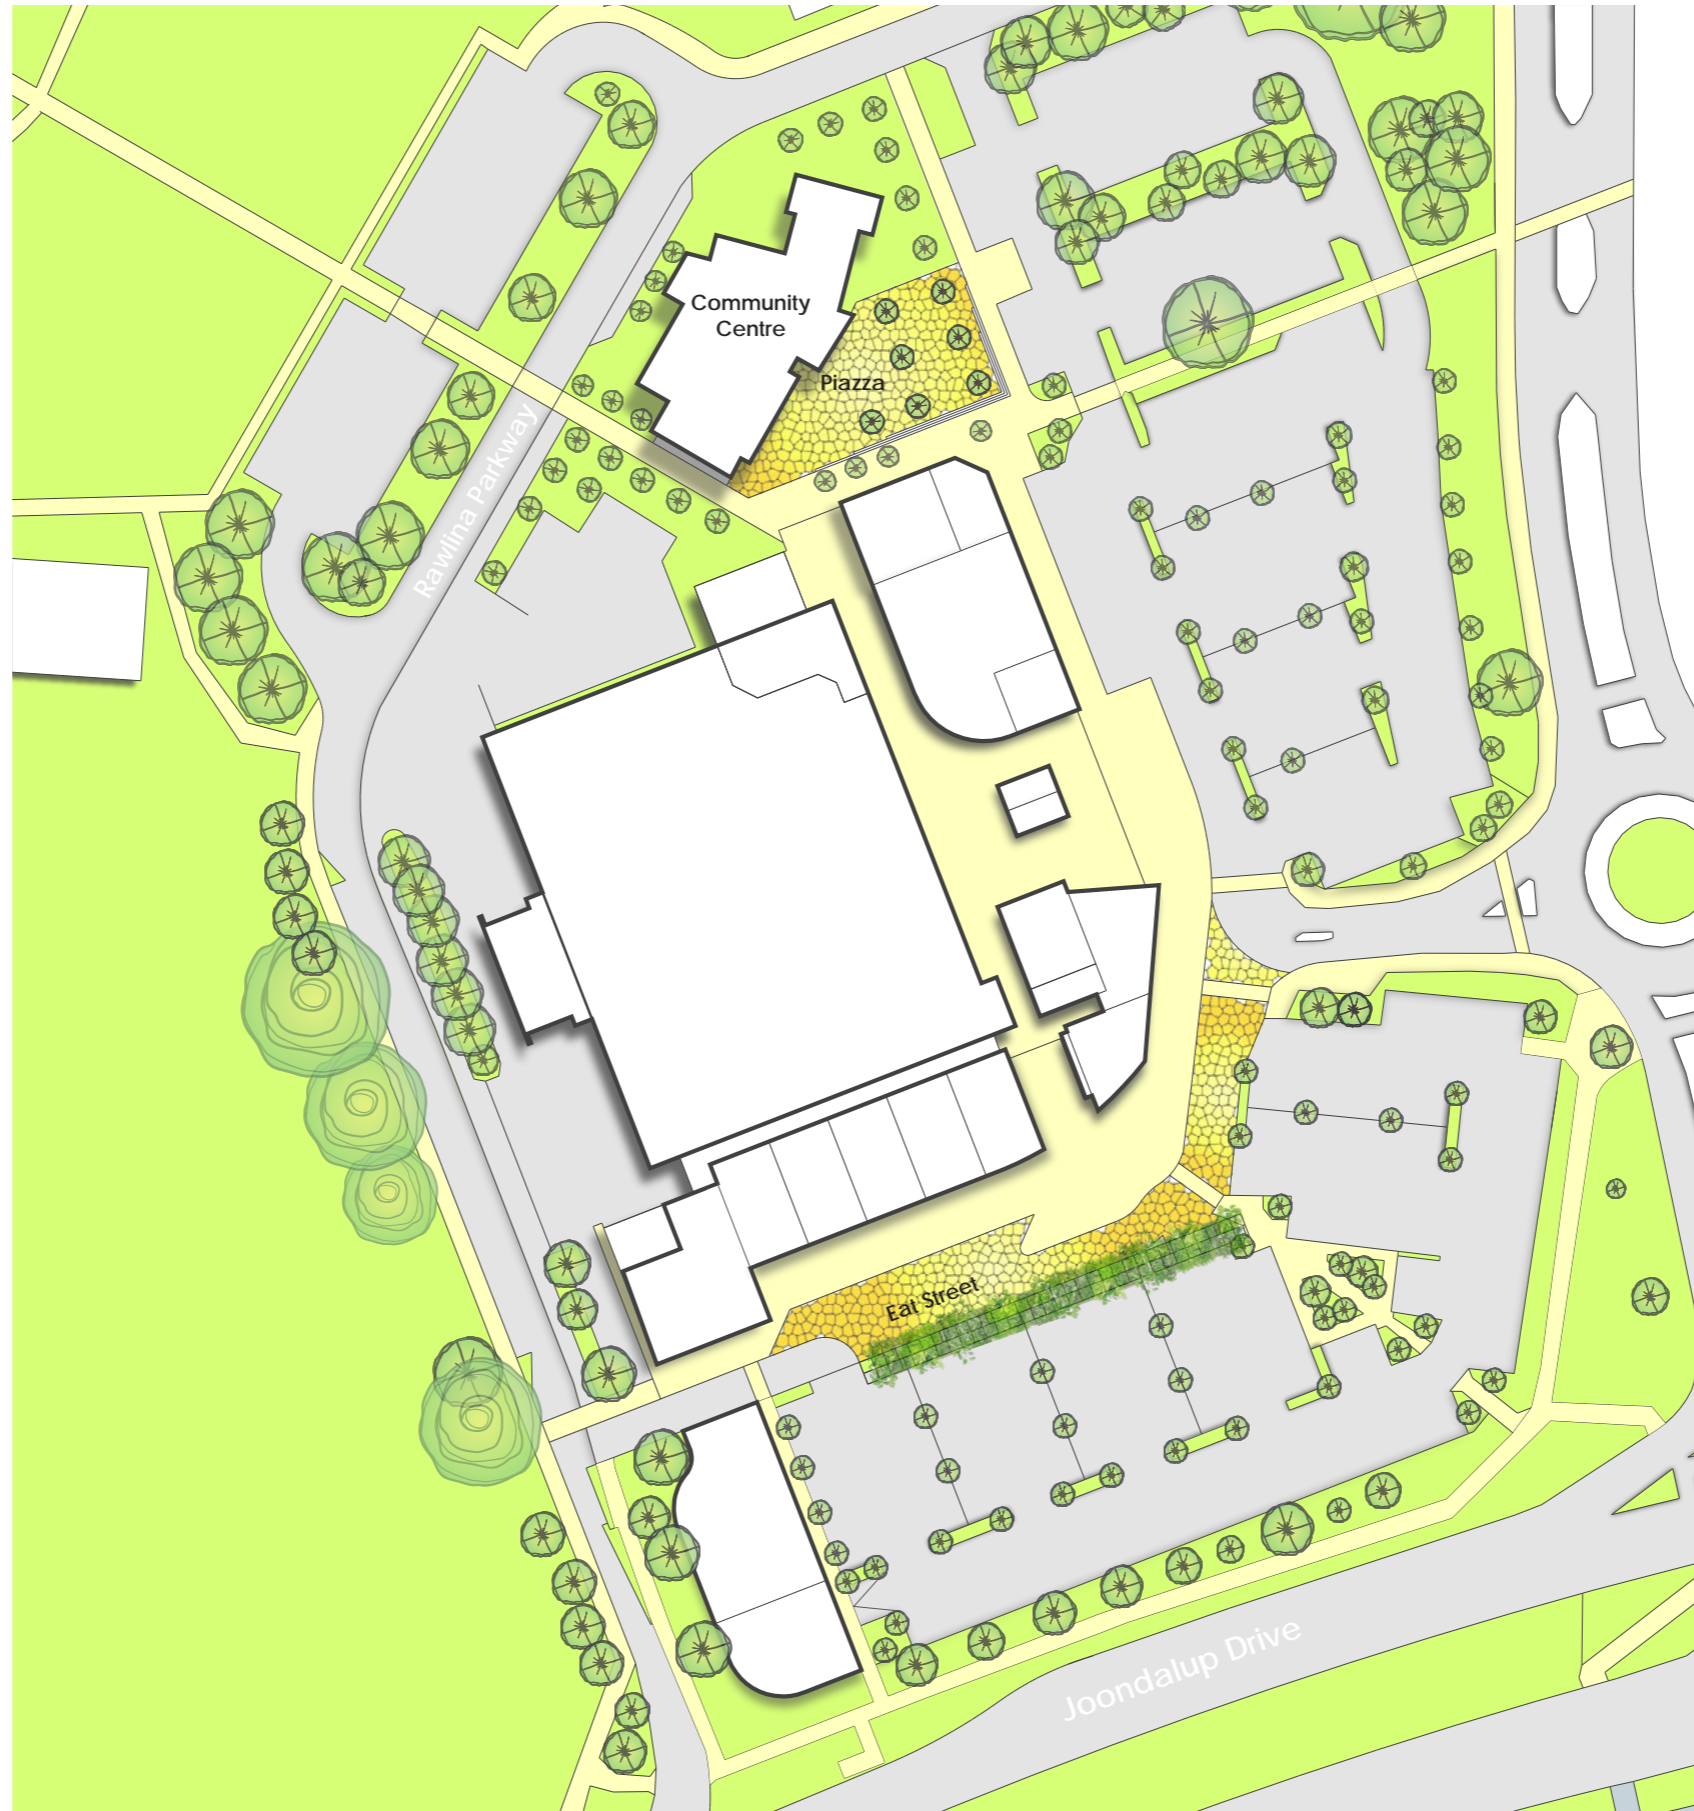

Project

Carramar Village Concept Plan
 7 Cheriton Drive, Carramar
 City of Wanneroo

Scale

1:1000 @ A3



Disclaimer

Issued for design intent only.
 All areas and dimensions are
 subject to detail design and
 survey.

CARRAMAR VILLAGE CONCEPT PLAN

Drawing

CDP_1
 Concept Development Plan
 (DRAFT)

Job No.

J00193

Revision

4A
 1/02/2018

