


CONCEPT PLAN SCALE 1:100

SMALL COMBINATION UNIT

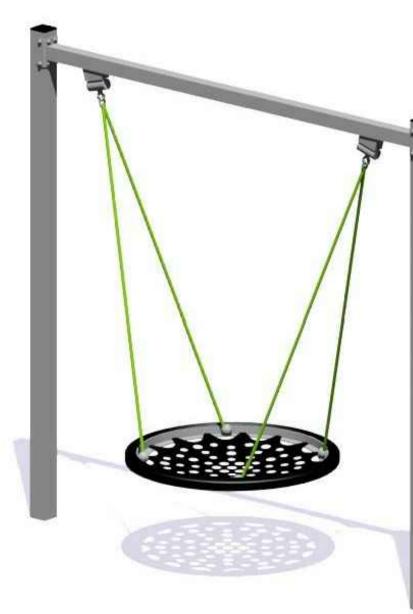

BASKET SEAT SWING

LEGEND

SAND SOFT FALL - 300mm DEPTH

TOW41.00 TOP OF EDGE/ WALL

LIMESTONE WALL EDGE

PLAY EQUIPMENT FALL ZONE

EXISTING CONTOURS

EXISTING TREE



**CITY OF WANNEROO ASSETS** 

NEW PLAYGROUND INSTALLATIONS ELTON PARK

LANDSCAPE CONCEPT PLAN

										MANAGER COMMUNITY FACILITIES /2018	/2018 MANAGER PARKS & CONSERVATION MANAGEMENT		SHEET 1 OF 1		
No.	REVISION	BY DATE AUTH	No. REVISION	BY D.	DATE AUTH	SCALE: 1000 0 1000	2000 3000 4000 5000	SURVEYED:	DRAWN:	AUTHORISED:	FINANCE CODE	PMO No.	DRAWING No.	SHEET REVISION	ORIGINAL DRG. SIZE
A DRAFT CO	PY	INITIAL /2018				1:100	LE IN MILLIMETRES	B.BOYLAN /2018	A.DZIEDZIC /2018	/2018	PR-0000	PR-2568			
0 ISSUED		INITIAL /2018				DATUM	LE IN MILLIMETRES	SURVEYOR	LANDSCAPE DESIGNER	MANAGER INFRASTRUCTURE PROJECTS	DRAWING SET DEE	DMO CONTAINED No	$\square$	ONLY	Ι Δ 1
						DATOM.	GND.	A DZIEDZIĆ (1940)	CHECKED.	AFFROYED.	DRAWING SET REF	OZOON/OO			/ \ '
						LOCAL	LOCAL	/1.02120210 /2018	/2018		00/00000	2/302/02			