




YEAR 1-5
SCALE 15000

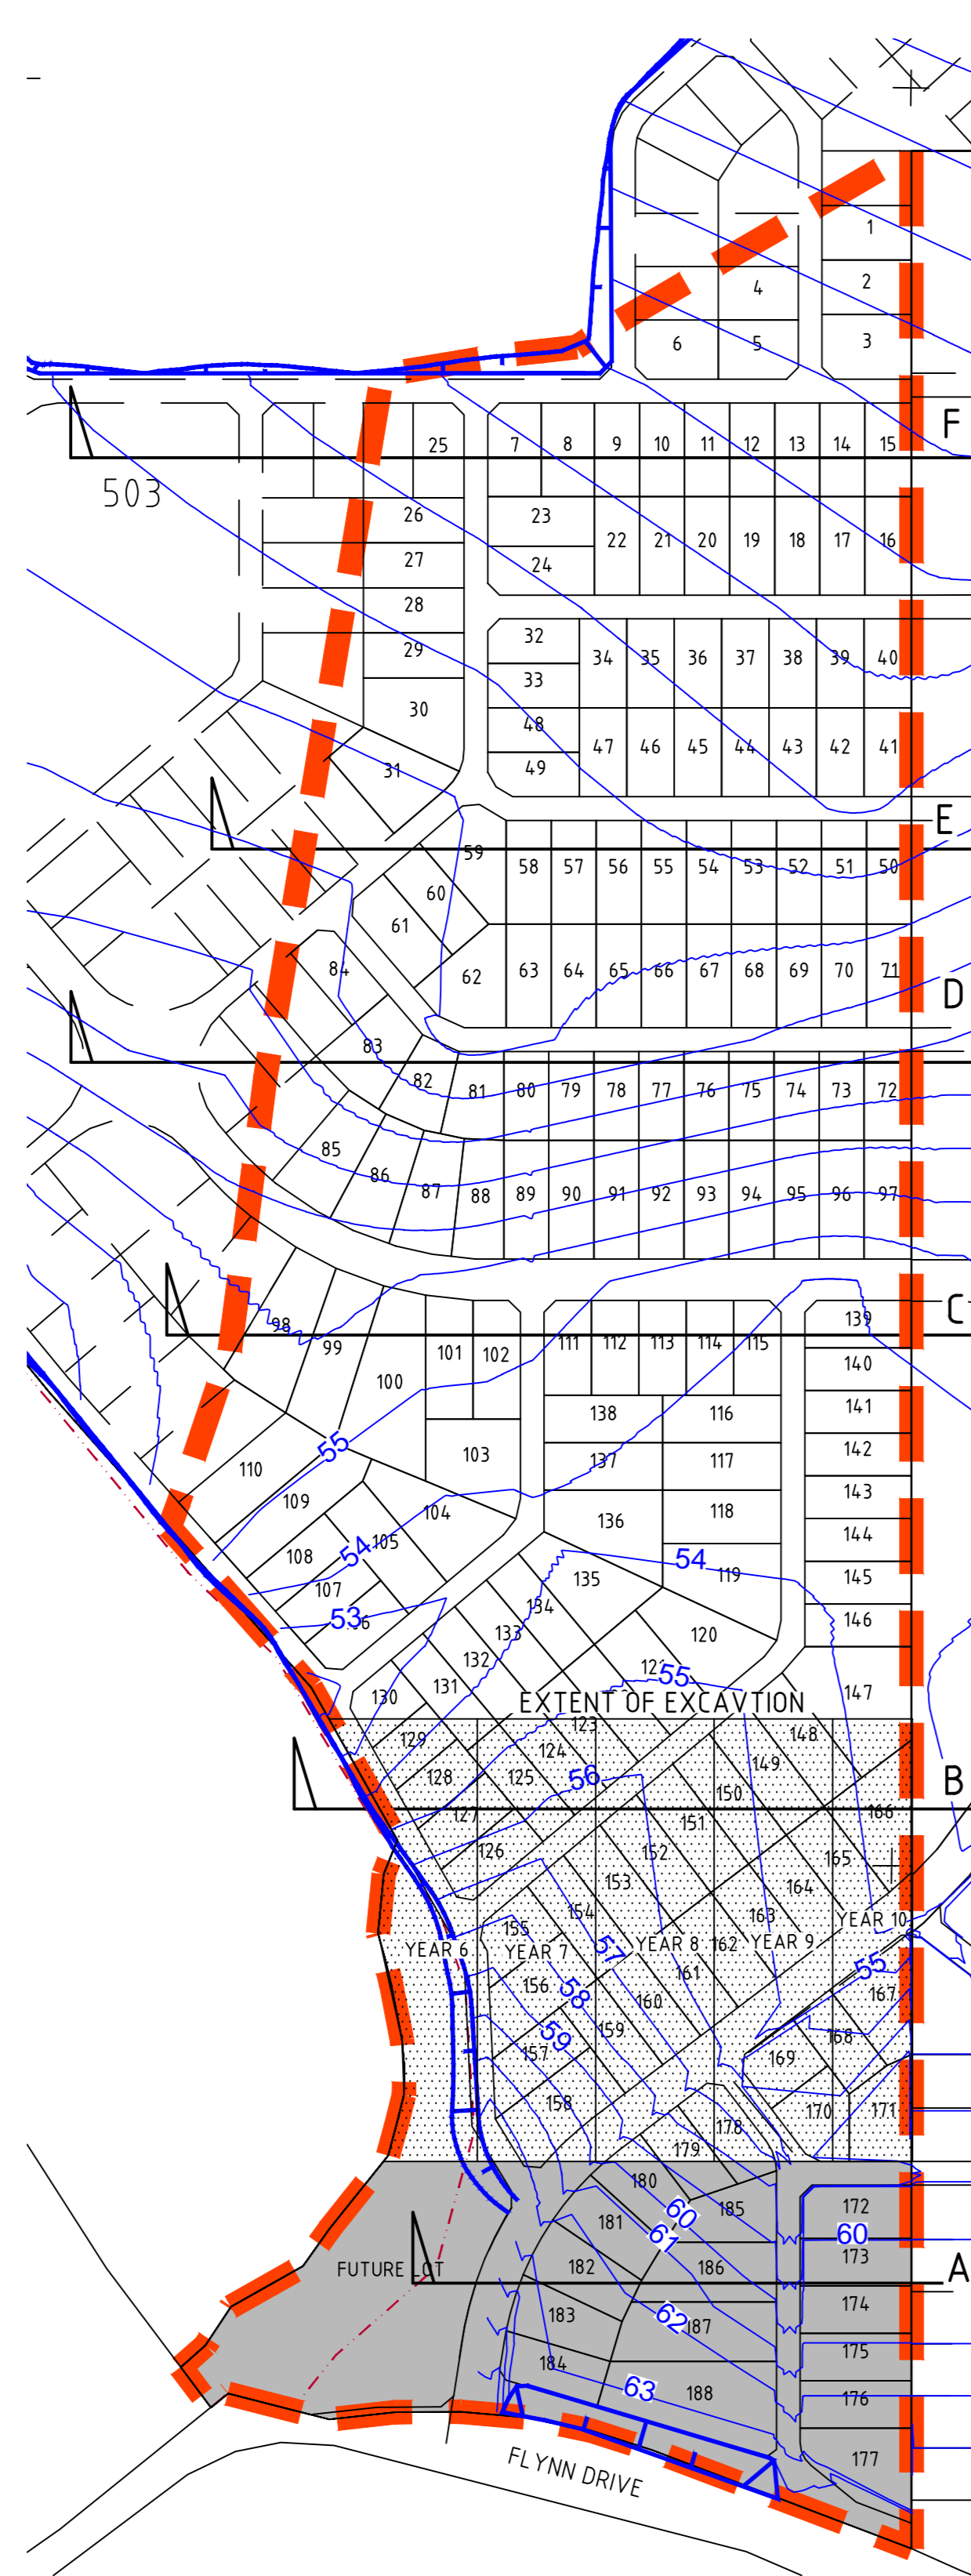


YEAR 6-10
SCALE 15000

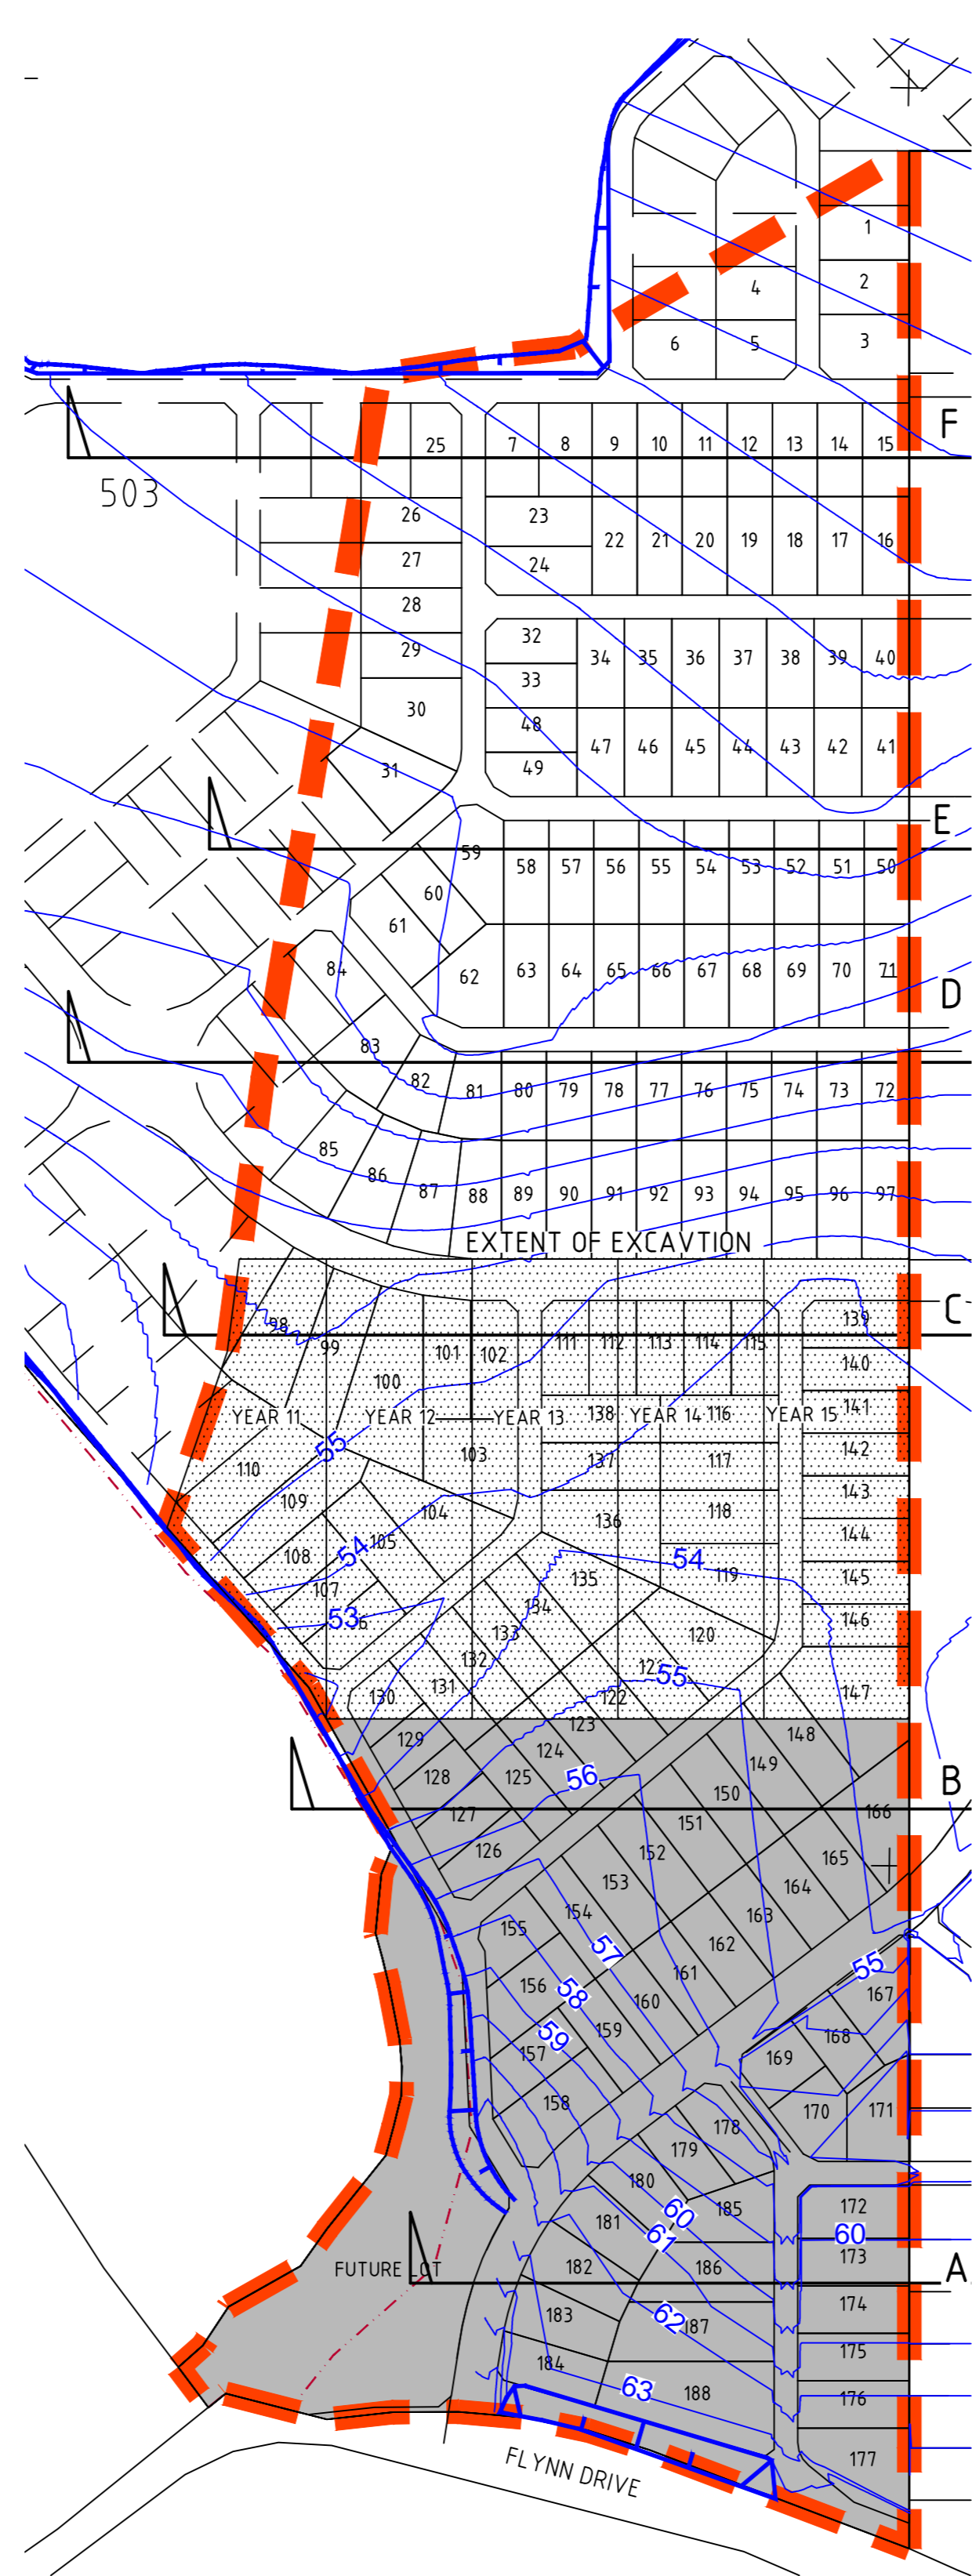


YEAR 11-15
SCALE 15000

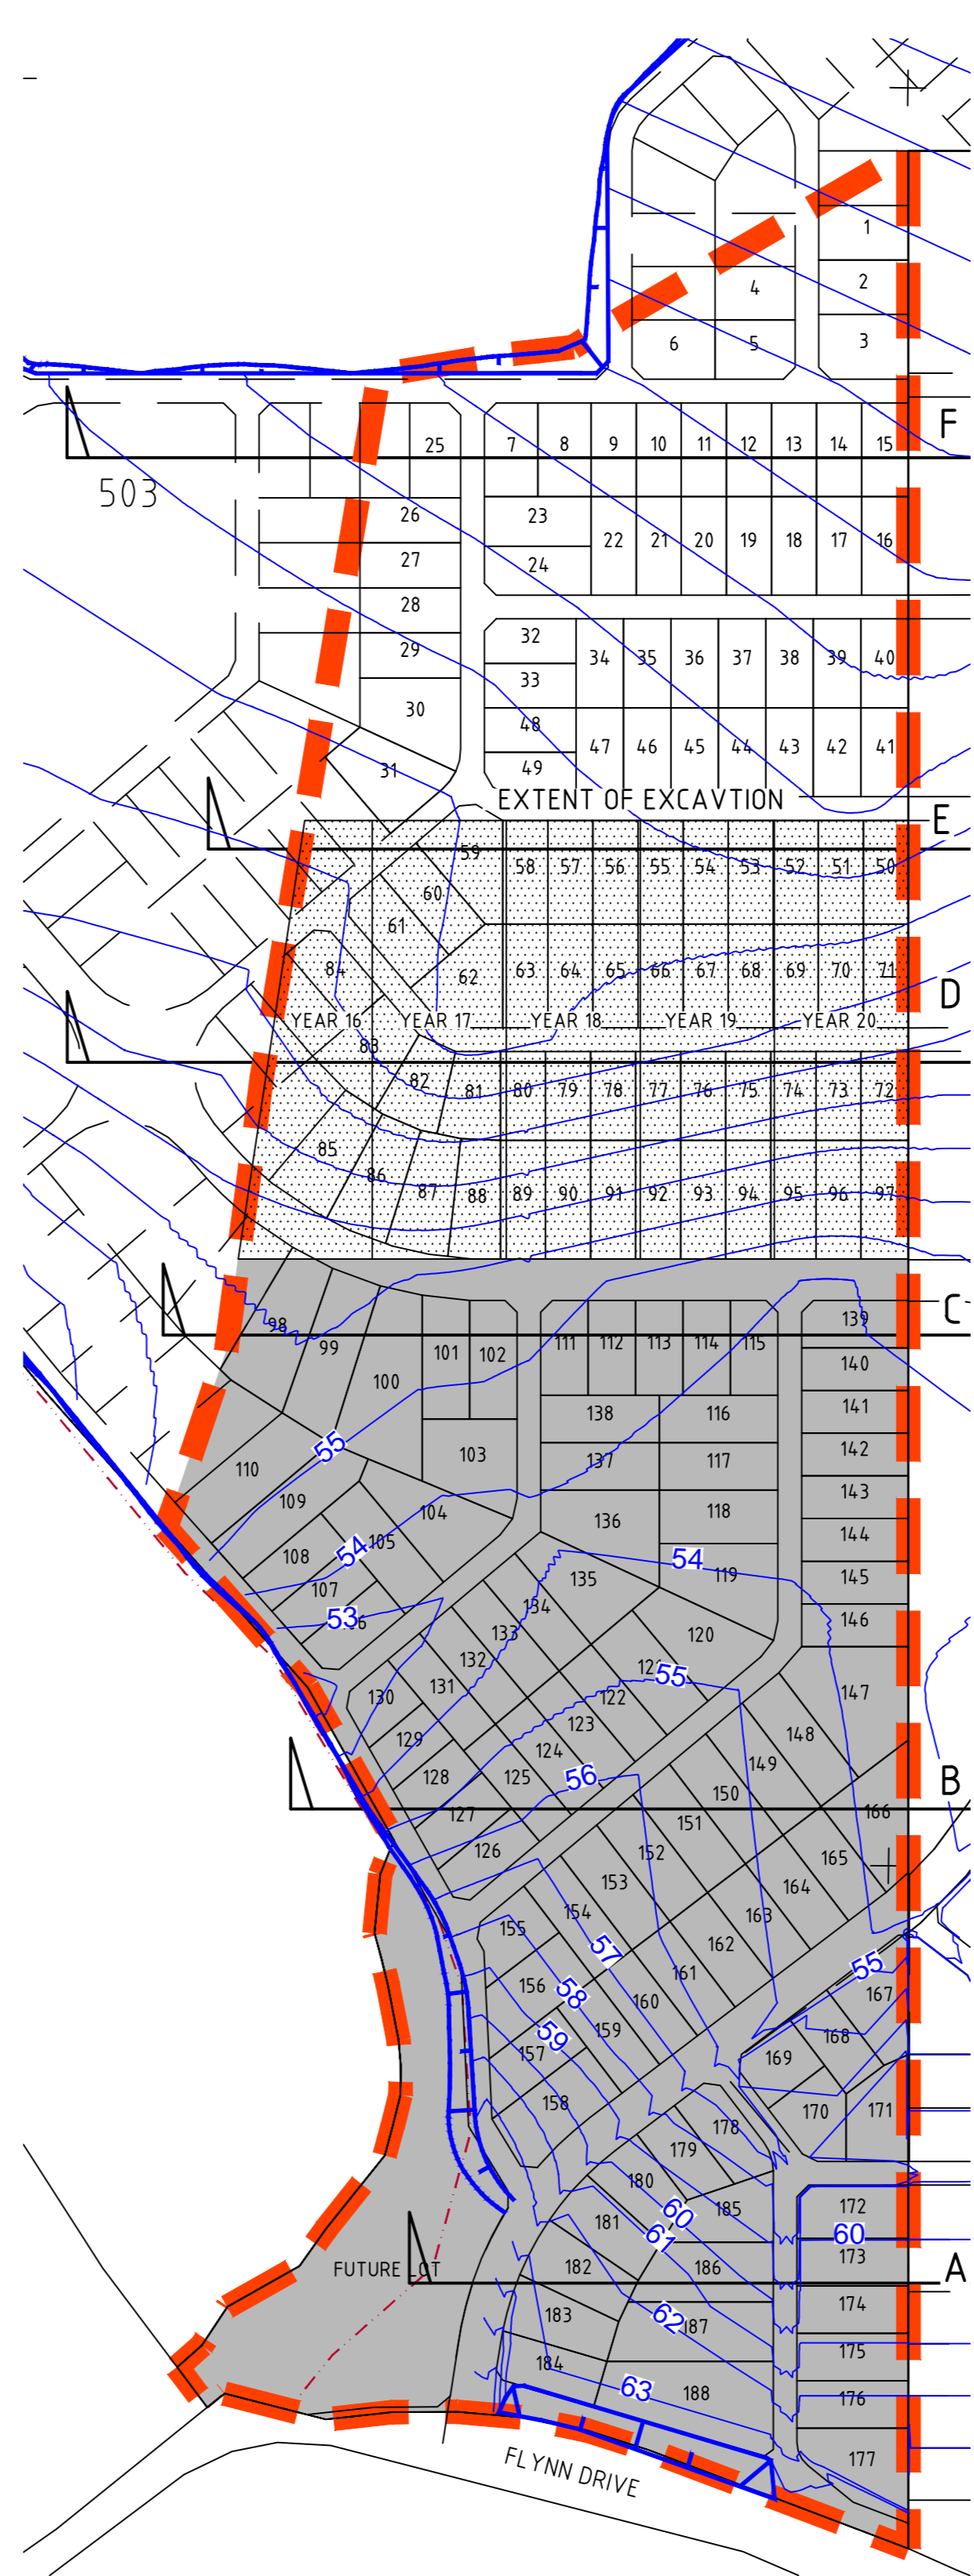


YEAR 16-20
SCALE 15000

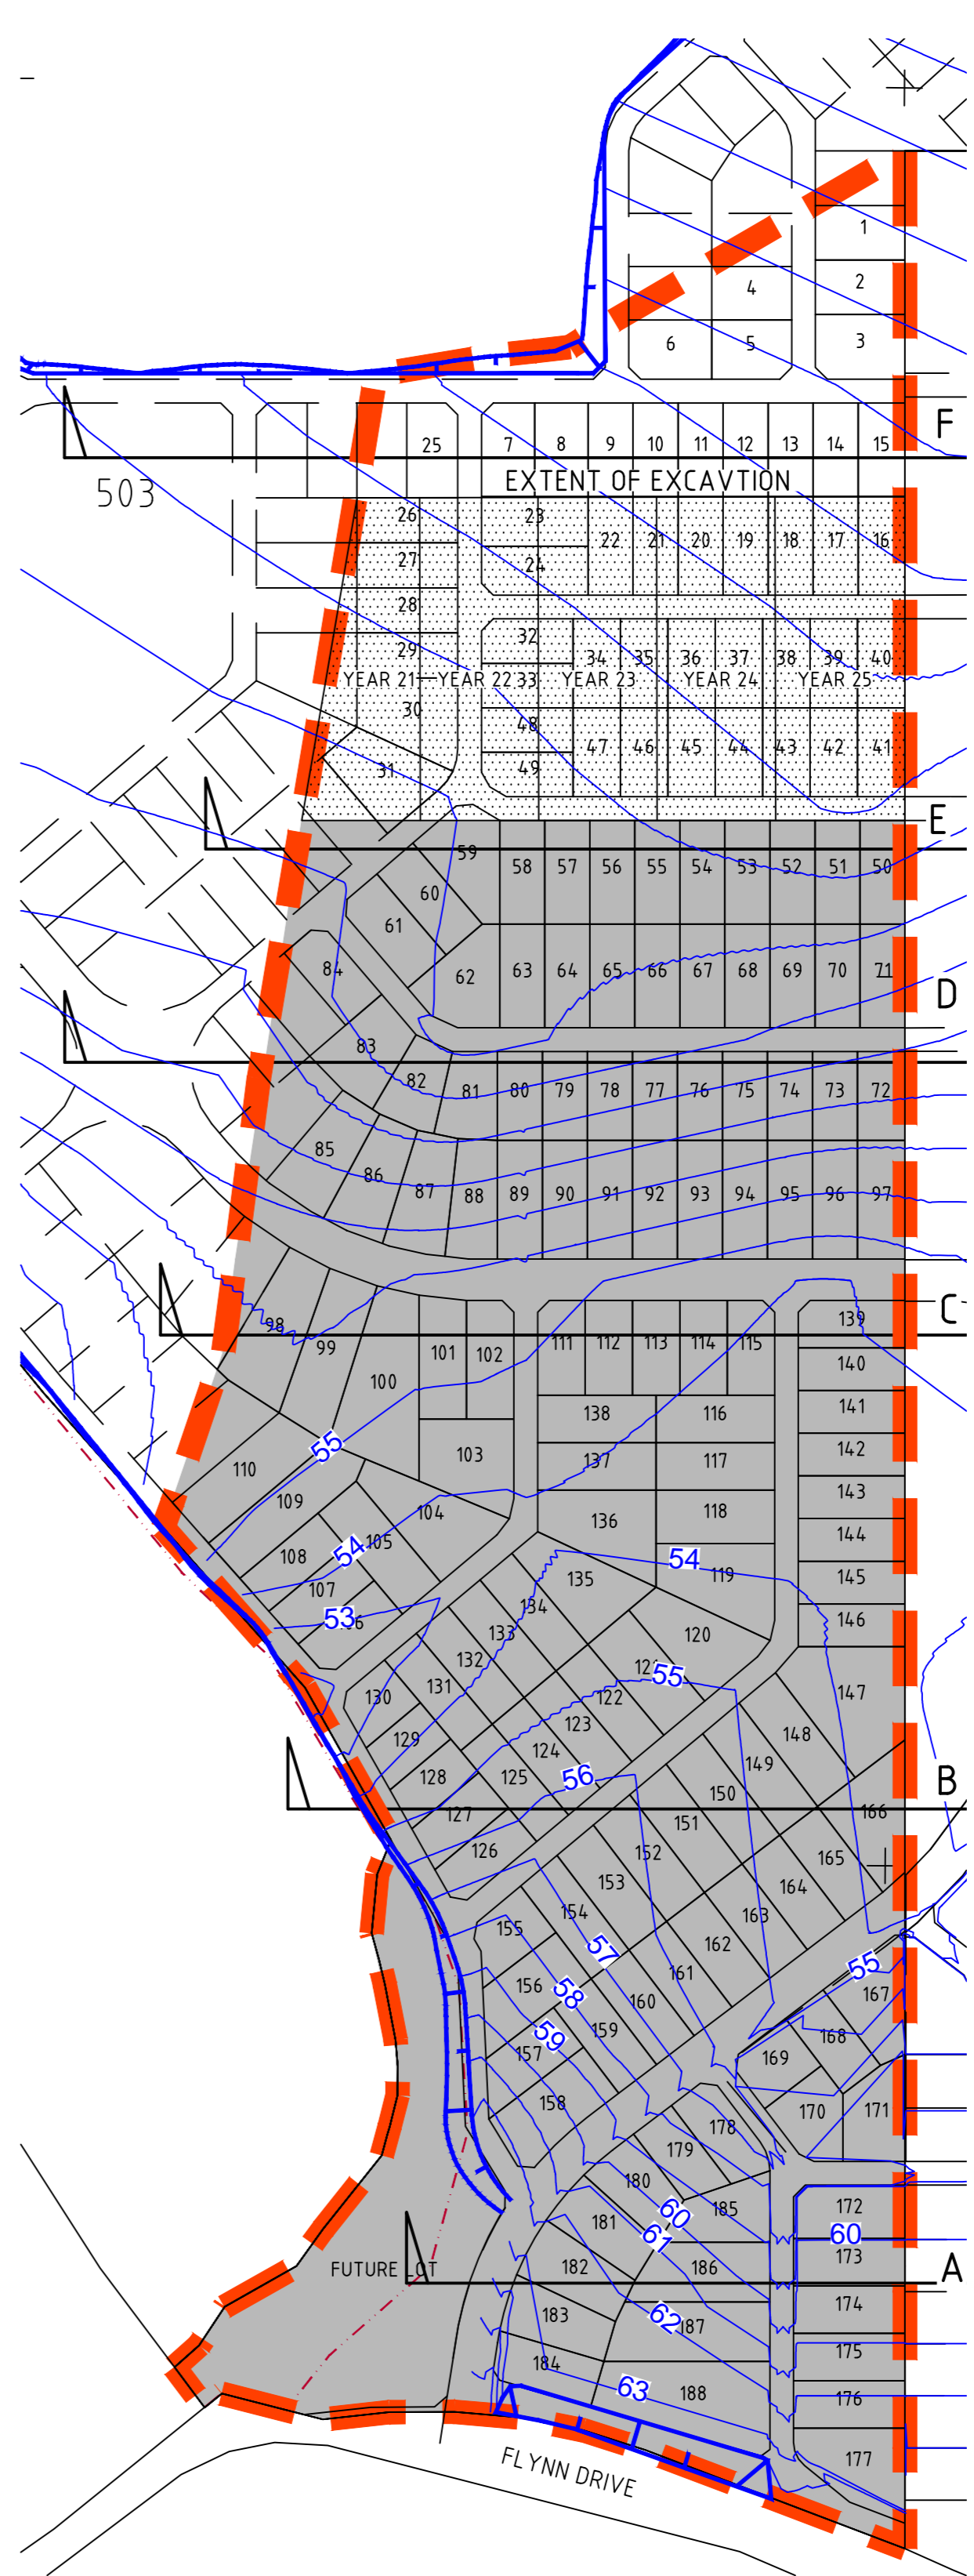


YEAR 21-25
SCALE 15000

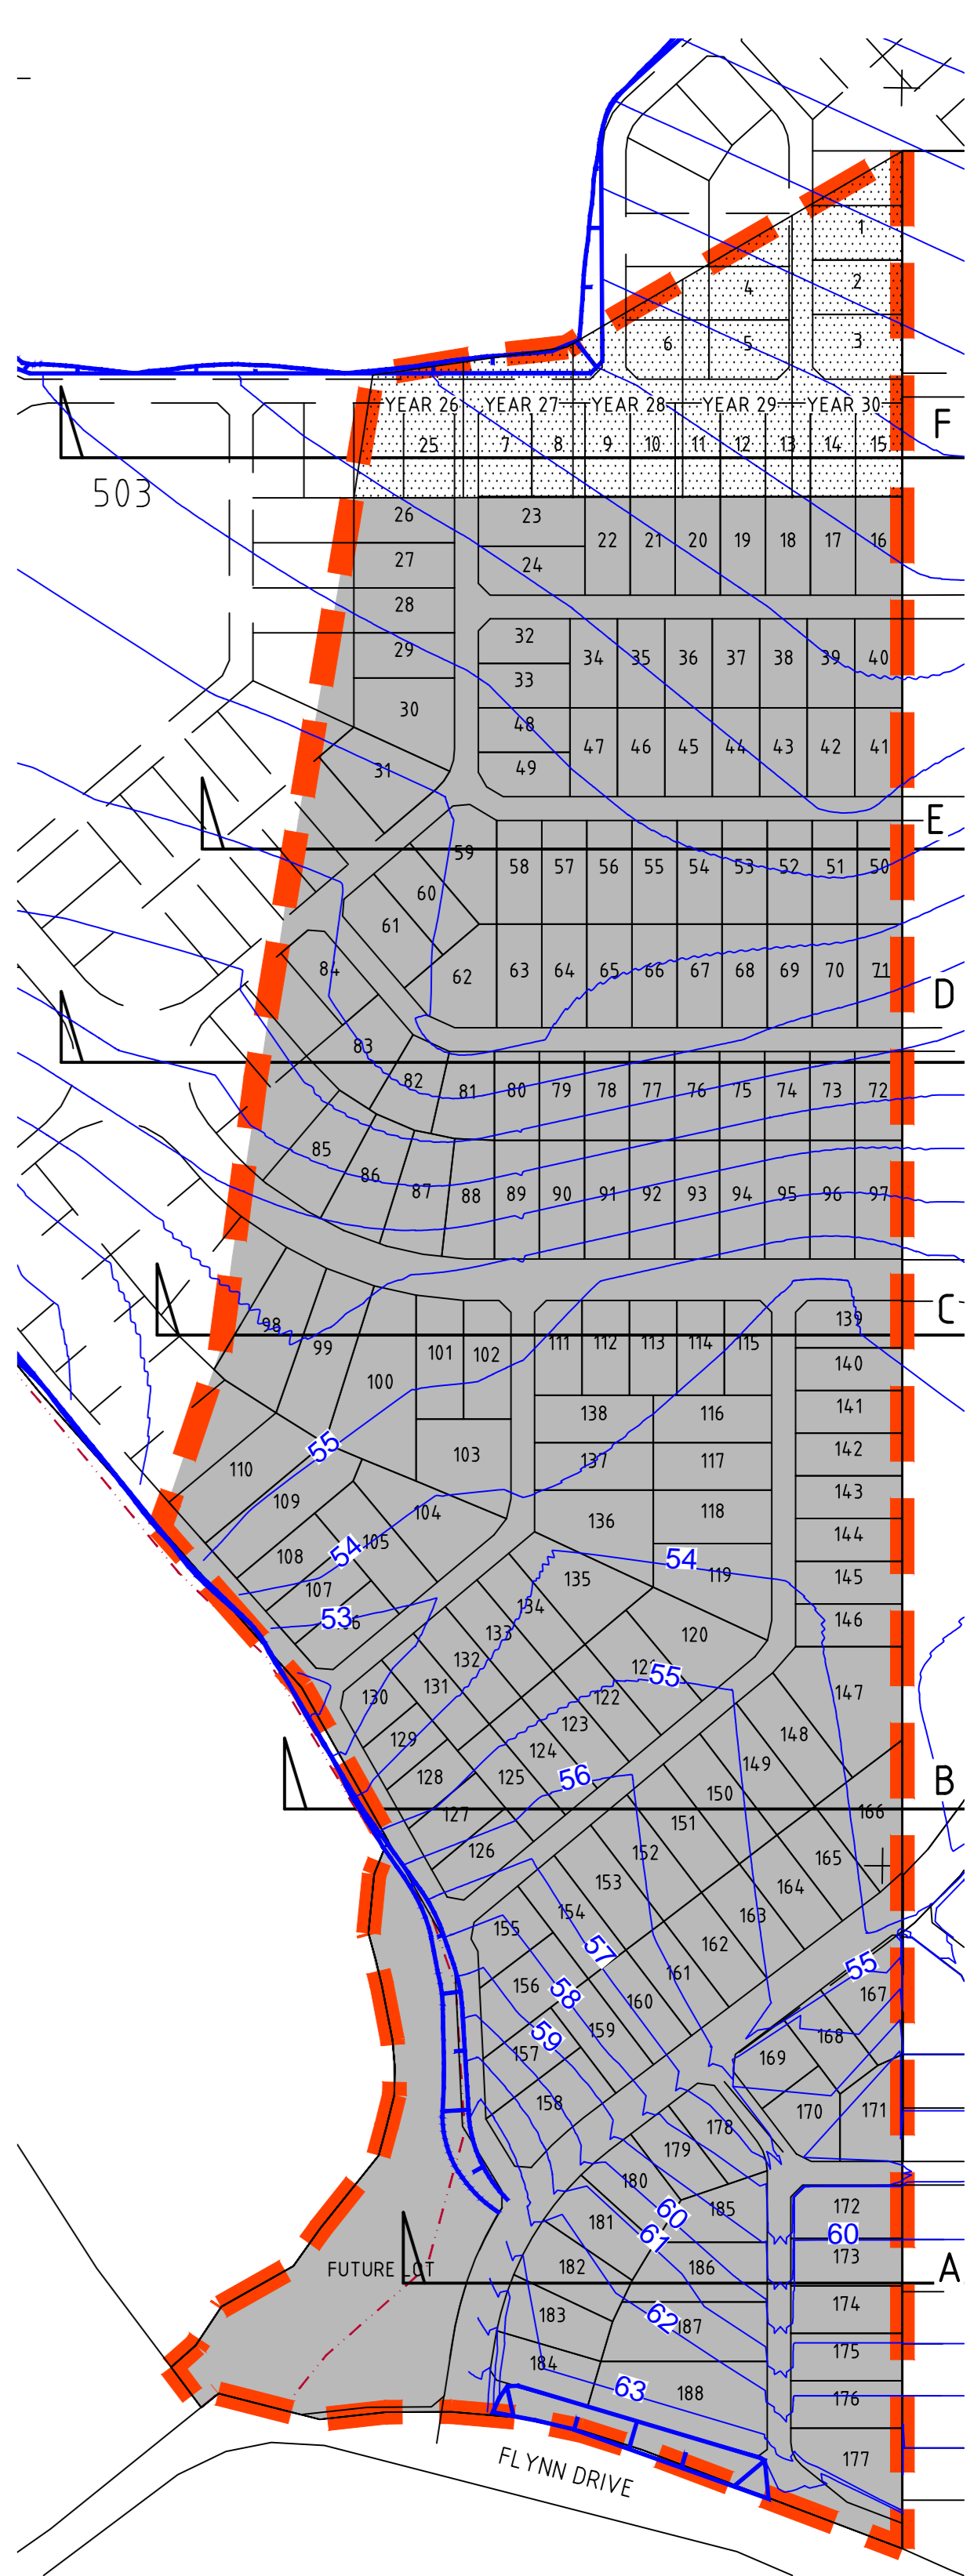


YEAR 26-30
SCALE 15000

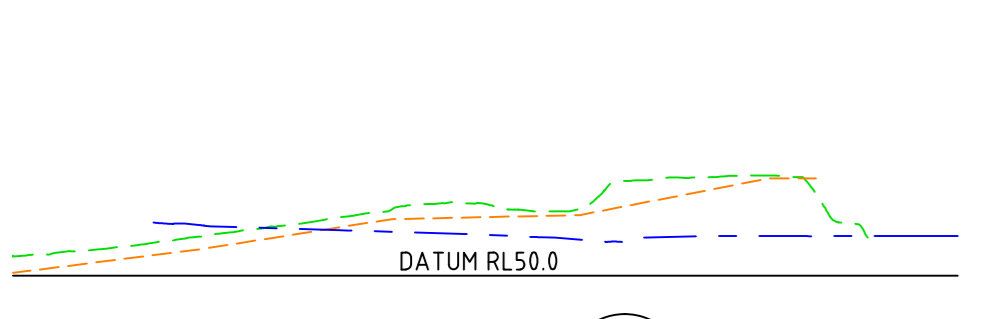


SECTION A
H:14000 V:12000

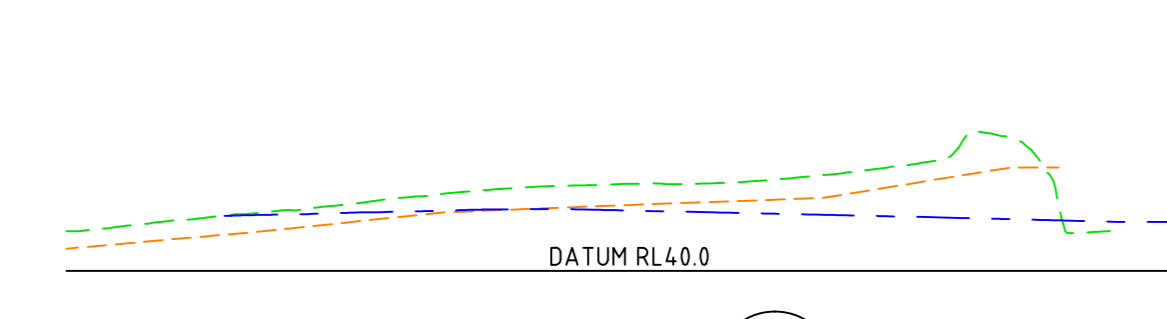


SECTION B
H:14000 V:12000

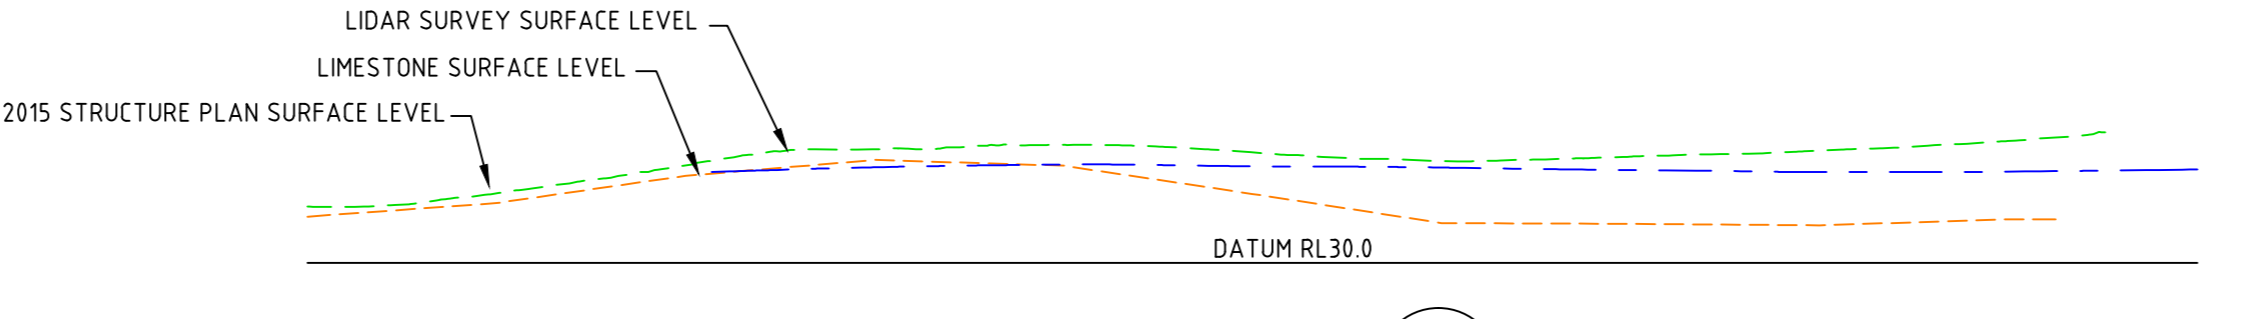


SECTION C
H:14000 V:12000

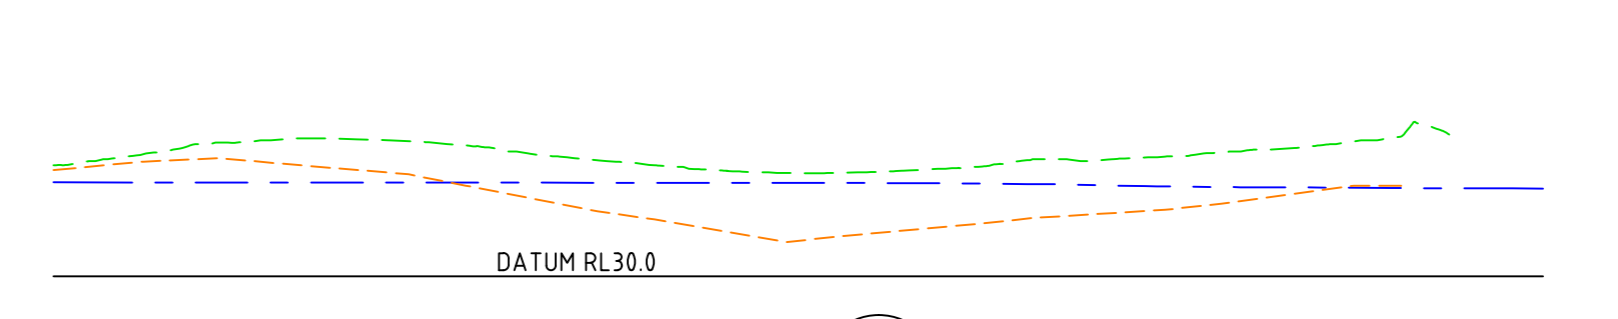

SECTION D
H:14000 V:12000

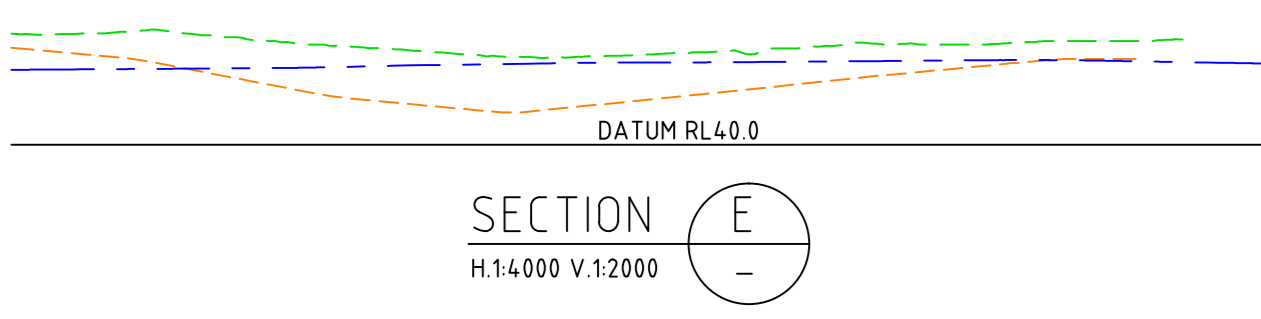


SECTION E
H:14000 V:12000

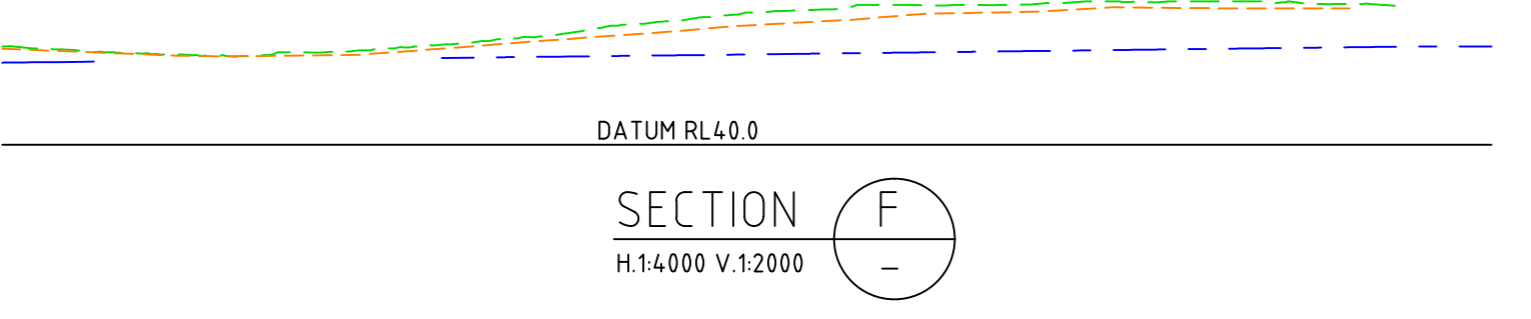

SECTION F
H:14000 V:12000




KEY PLAN
SCALE 1:10000

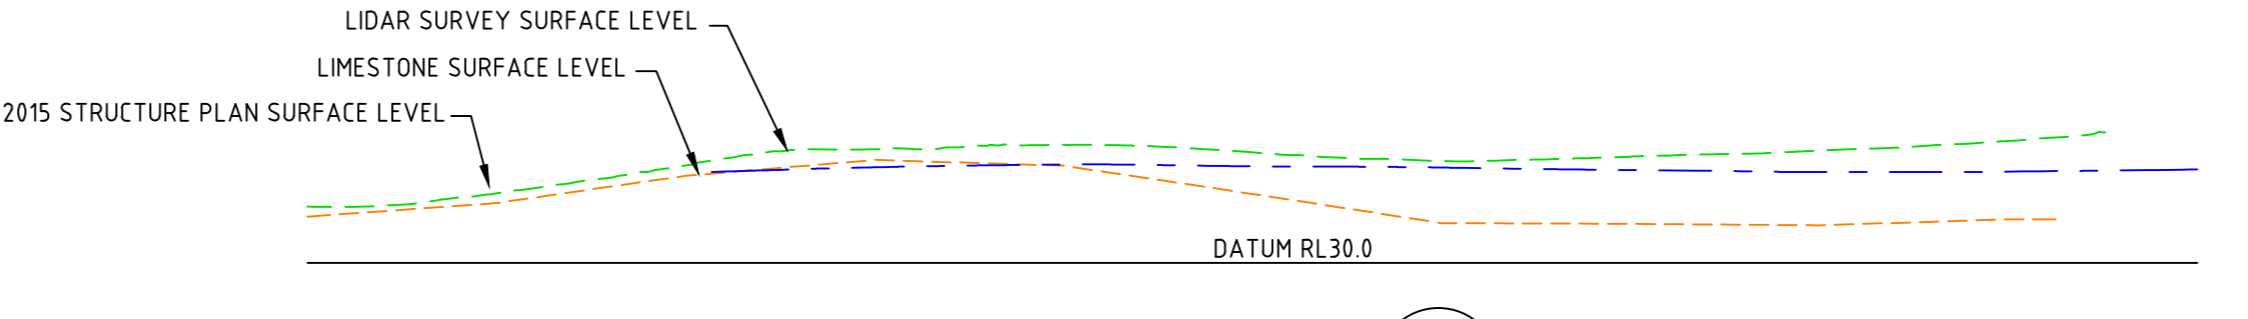

TYPICAL EXCAVATION SECTION PER 5 YEAR PERIOD
(REFER TO SECTIONS 'A' TO 'F' FOR DETAILS)
SCALE 1:5

- NOTES:
1. EXCAVATION AREAS TO BE PROGRESSIVELY CLEARED. CLEARING TO BE X Ha AS PER APPROVED EXTRACTIVE No. LICENSE.
- LEGEND
- DESIGN CONTOURS (2015)
 - LIMESTONE CONTOURS
 - NATURAL SURFACE (LIDAR CONTOURS)
 - BALANCE AREAS TO BE EXCAVATED.
 - CURRENT EXCAVATION (BASED ON YEAR OF ACTIVITY).
 - AREAS WHERE PROGRESSIVE EXCAVATION WORKS ARE COMPLETED.

FOR DISCUSSION

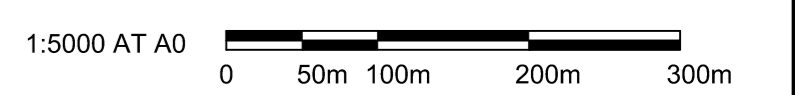

NO.	ISSUED FOR DISCUSSION	REVISION	DA	13.08.18
BY		DATE		

DISCLAIMER
This drawing is copyright and the property of Peritas Group Pty Ltd. It may be illegal to retain, copy or use it without the authority of Peritas Group Pty Ltd.
NOTICE
This drawing and its contents are electronically generated, are confidential and may only be used for the purpose for which they were intended.
Peritas Group Pty Ltd will not accept responsibility for any consequences arising from the use of the drawing for other than its intended purpose or where the drawing has been altered, amended or changed either manually or electronically by any third party.
NOTE
This is an uncontrolled document issued for information purposes only, unless the checked sections are signed or stamped.
Figured dimensions take precedence over scale.
Do not scale reduced size drawings. Verify dimensions prior to commencing any on-site or off-site works or fabrication.





PERTH OFFICE
P: +61 8 6336 9289
F: +61 8 6336 9288
E: enquire@peritasgroup.com.au
74 GOODWOOD PARADE
BURSWOOD WA 6100
P.O. BOX 134
BURSWOOD WA 6100



CLIENT:
**NEERAUP INDUSTRIAL AREA
LOT 503 PHASE 1 AREA
FLYNN DRIVE, NEERABUP**

PROJECT:
**EXCAVATION STAGING PLAN
PHASE 1 AREA**


SCALE	AS SHOWN	FILE	PC18027	THIS PLAN IS NOT TO BE USED FOR CONSTRUCTION UNLESS SHOWN BELOW
HORIZONTAL		DESIGN	EBF	
VERTICAL		DRAWN	DA	
SURVEY DATUM	AHD	CHECKED	APPROVED	
WAFIC No.		DATE	JULY 18	
CADFFEE NAME	PC18027-CI-SK2	DRAWING No.	PC18027-CI-SK2	REV.
				A

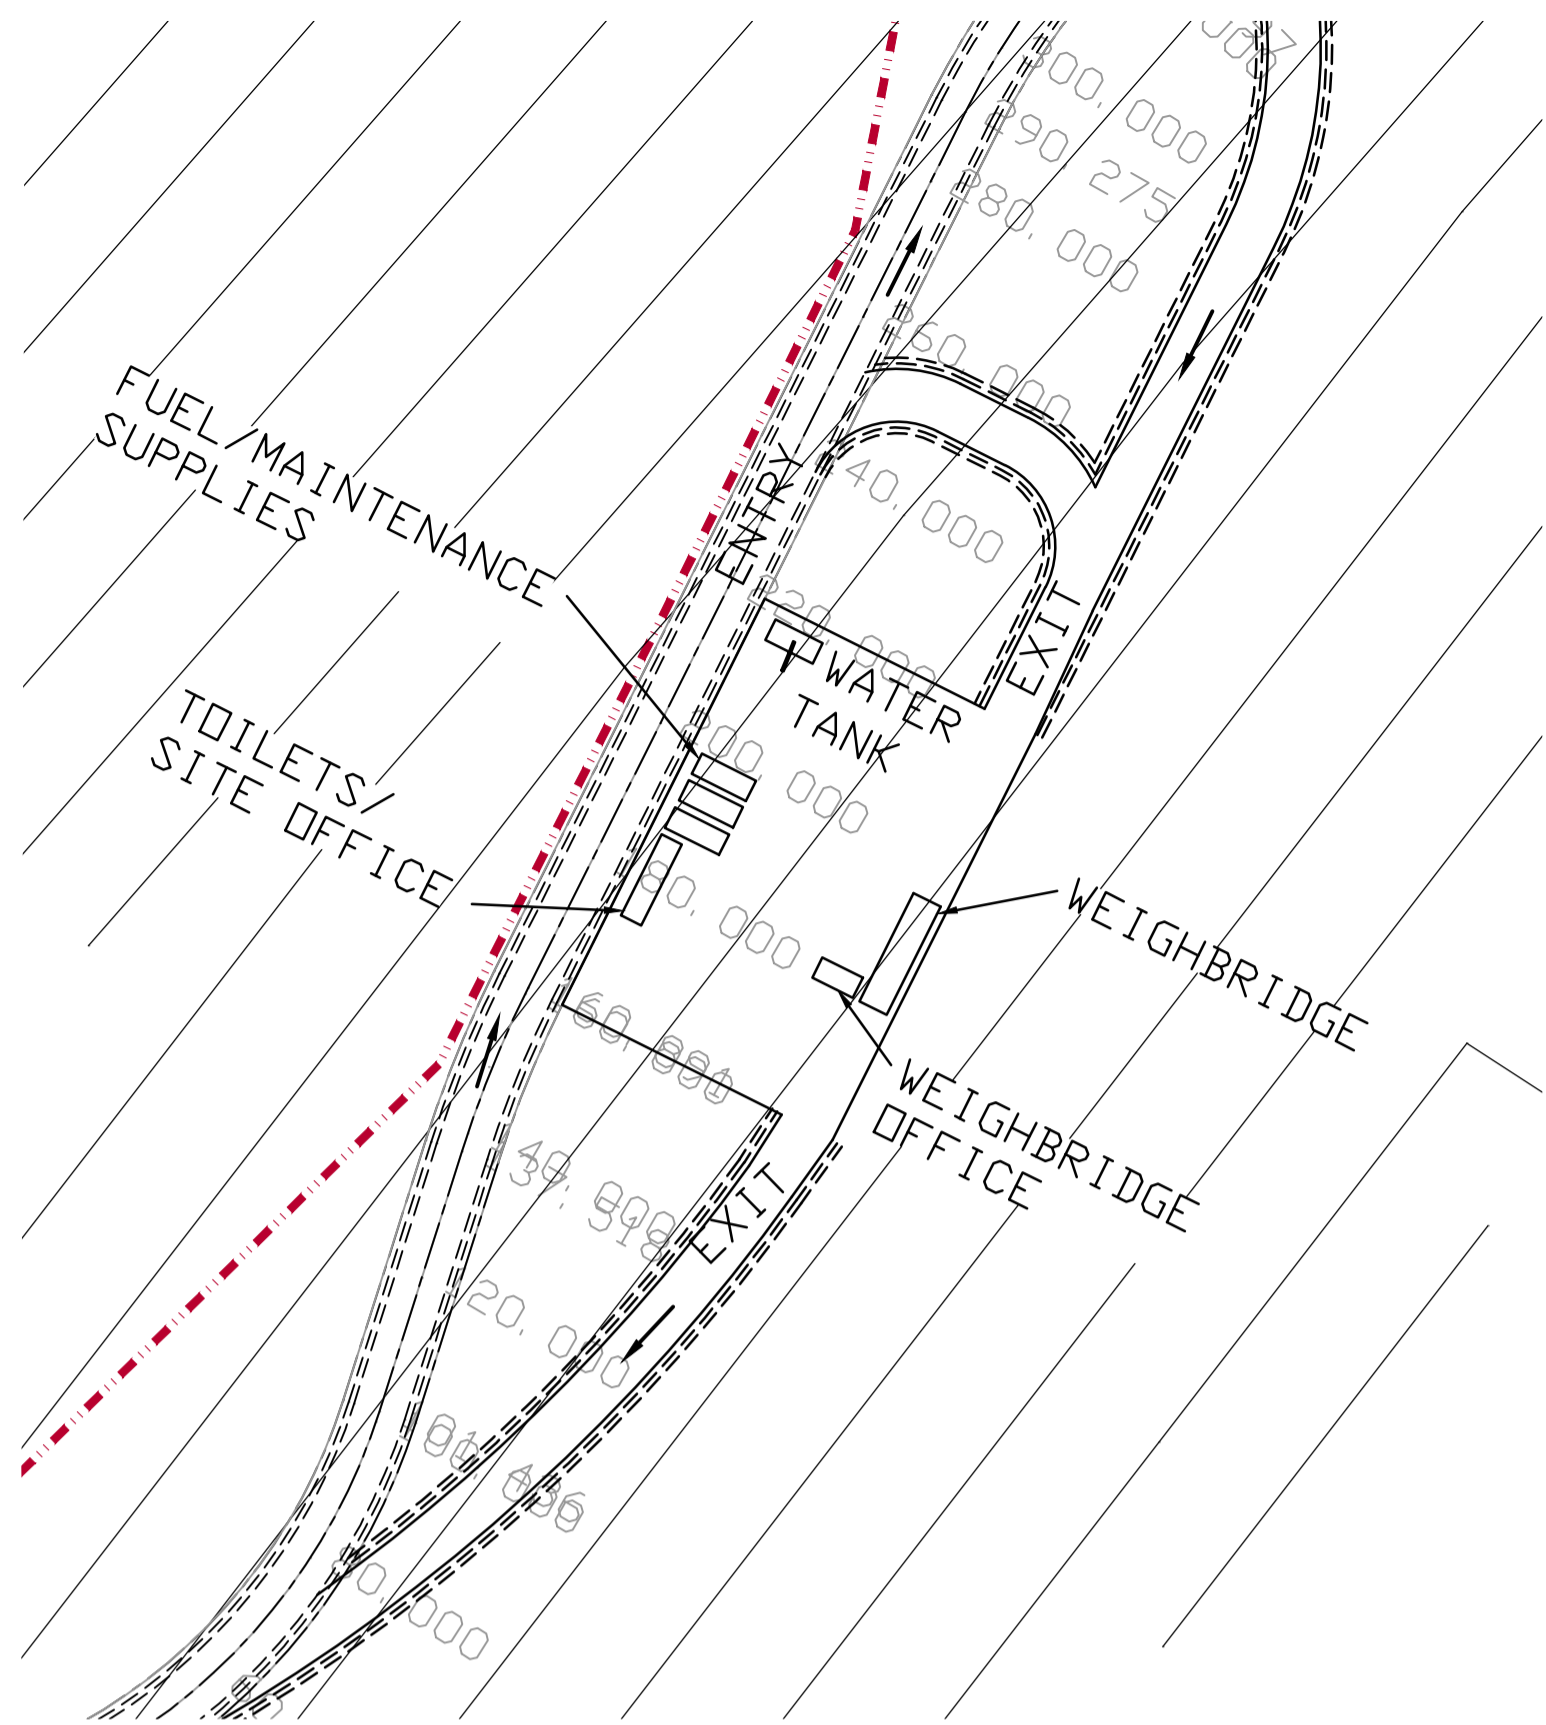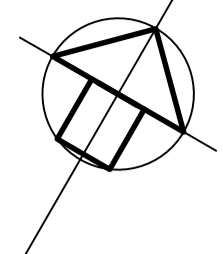

PLAN
SCALE 1:1000





PHOTO - FUEL/MAINTENANCE SUPPLIES

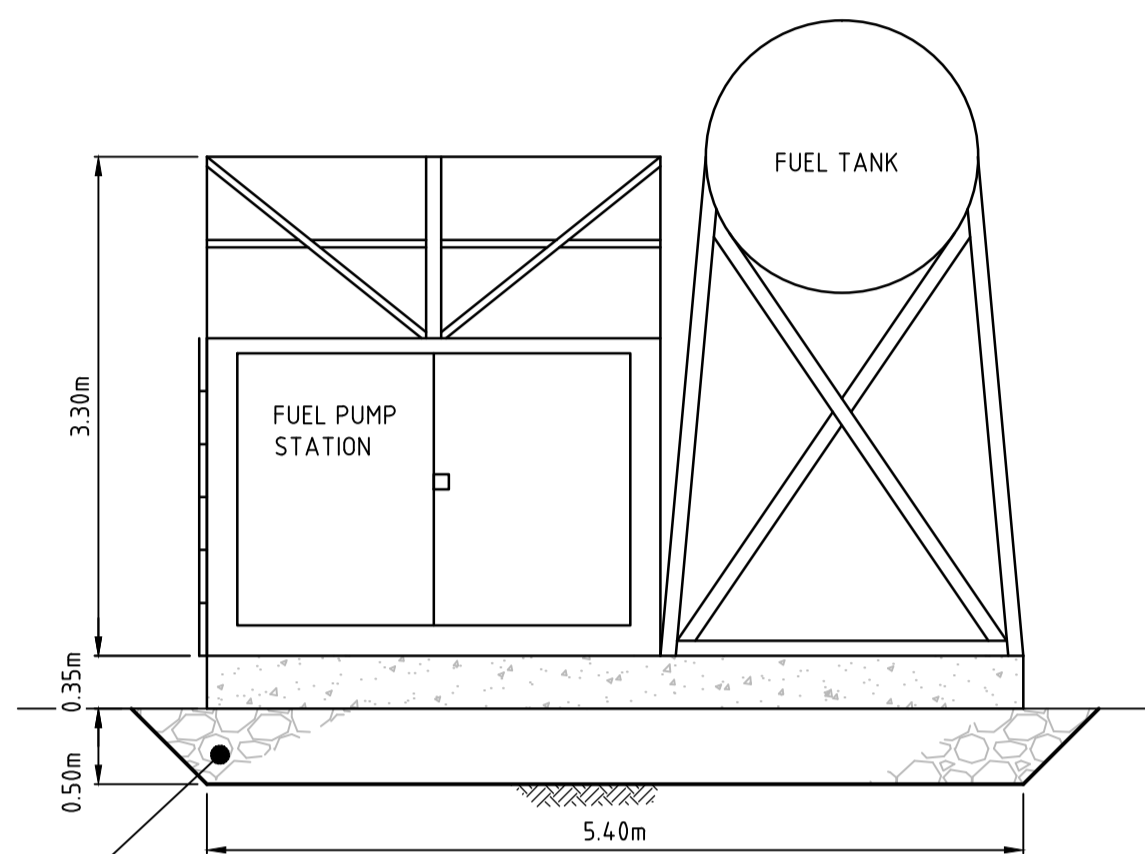

FUEL/MAINTENANCE SUPPLIES ELEVATION 1
SCALE 150



FUEL/MAINTENANCE SUPPLIES PLAN
SCALE 150

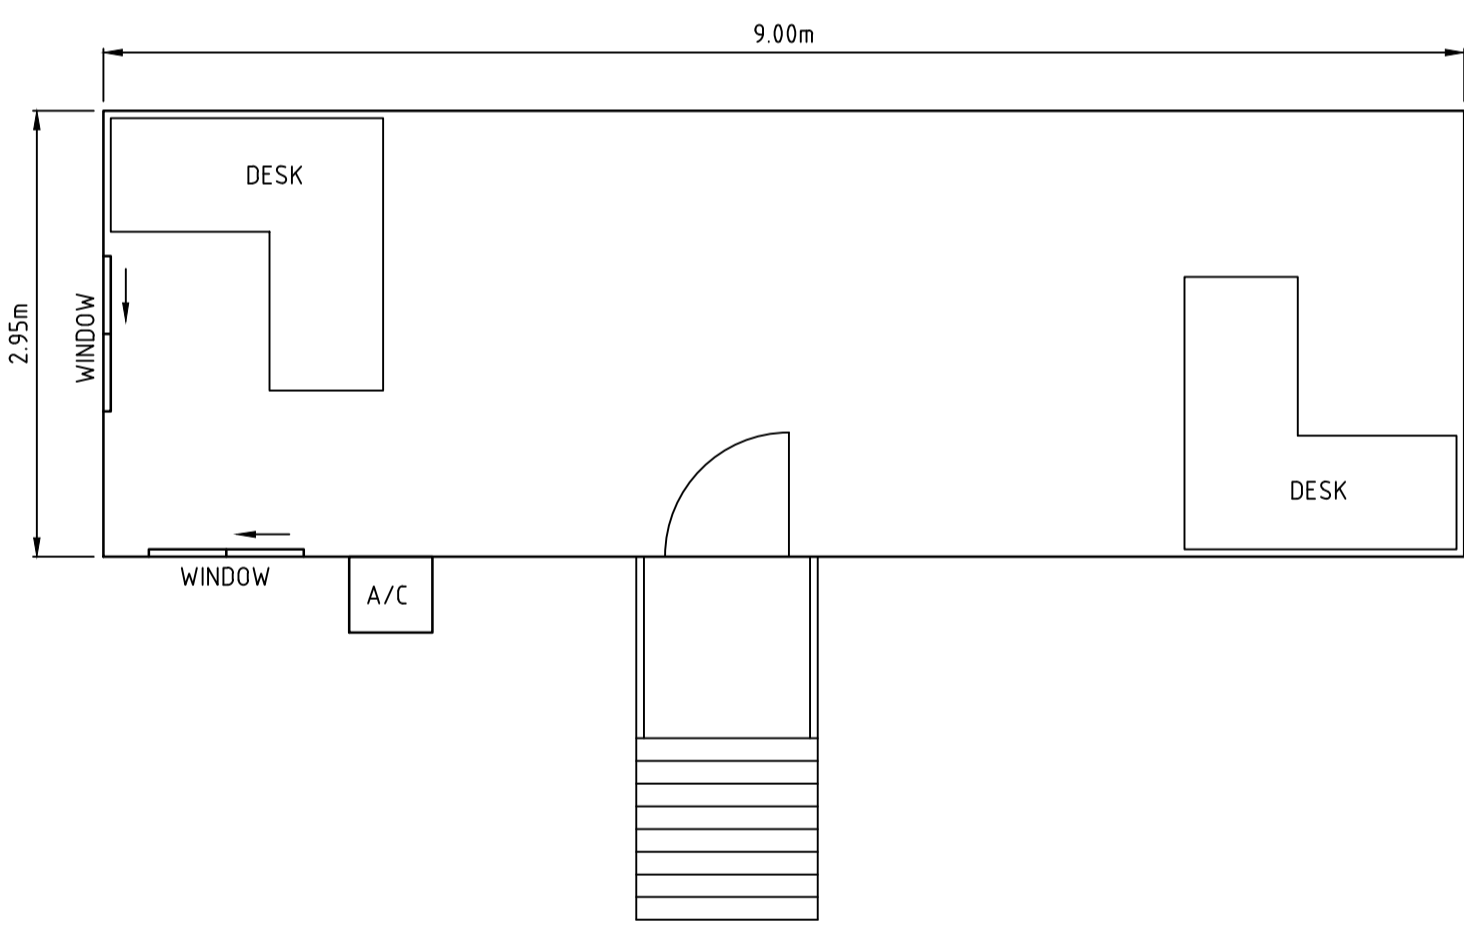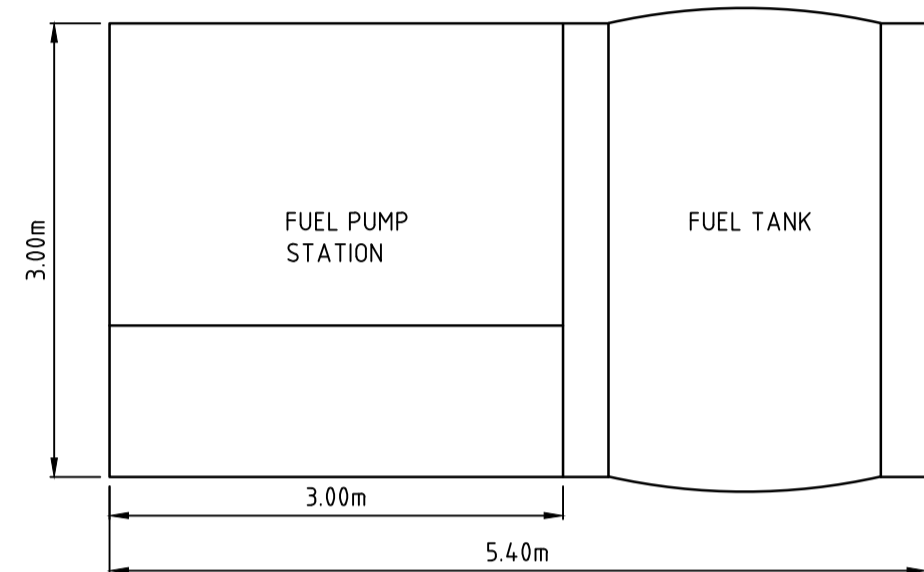


WEIGH BRIDGE OFFICE PLAN
SCALE 1:50




PHOTO - WEIGH BRIDGE OFFICE




PHOTO - TOILETS/SITE OFFICE

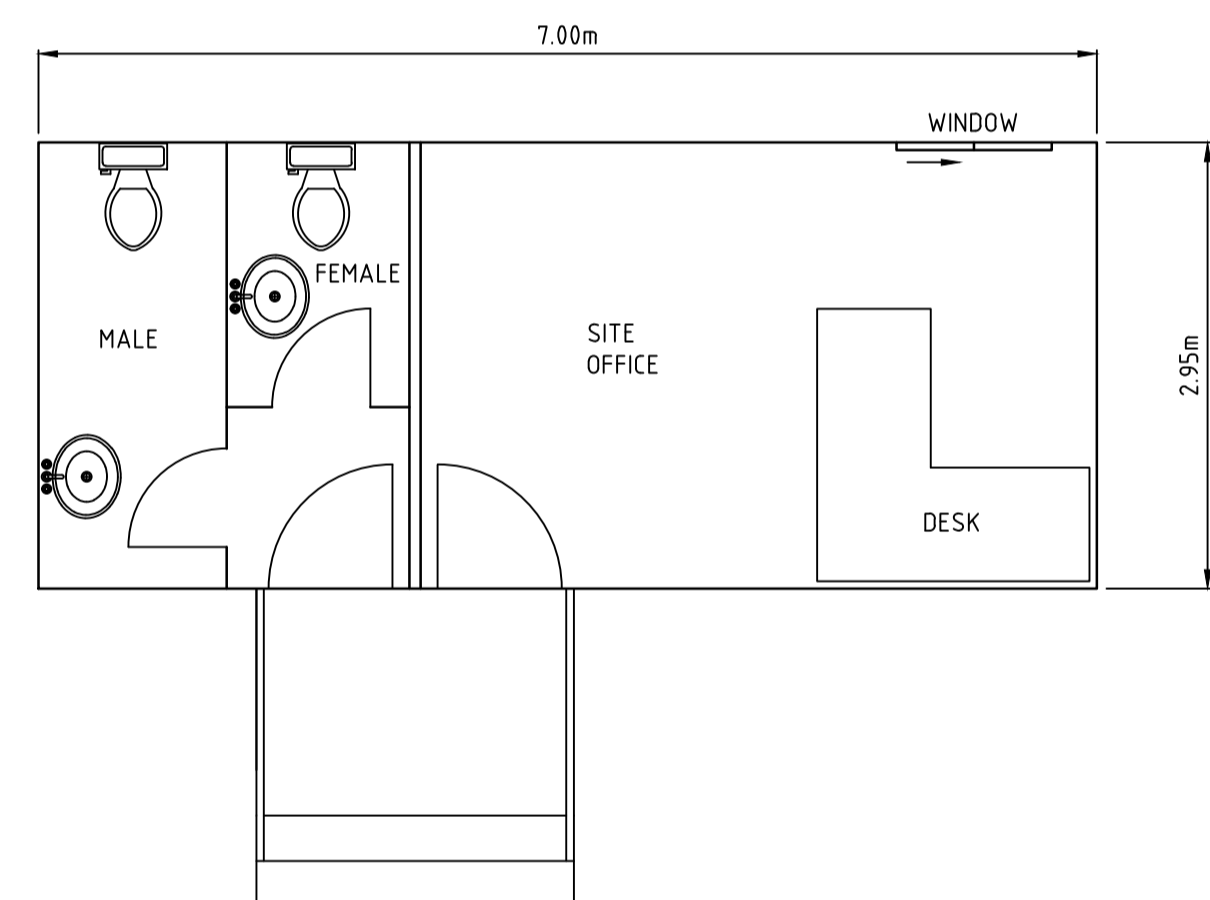


TOILETS/SITE OFFICE PLAN
SCALE 150

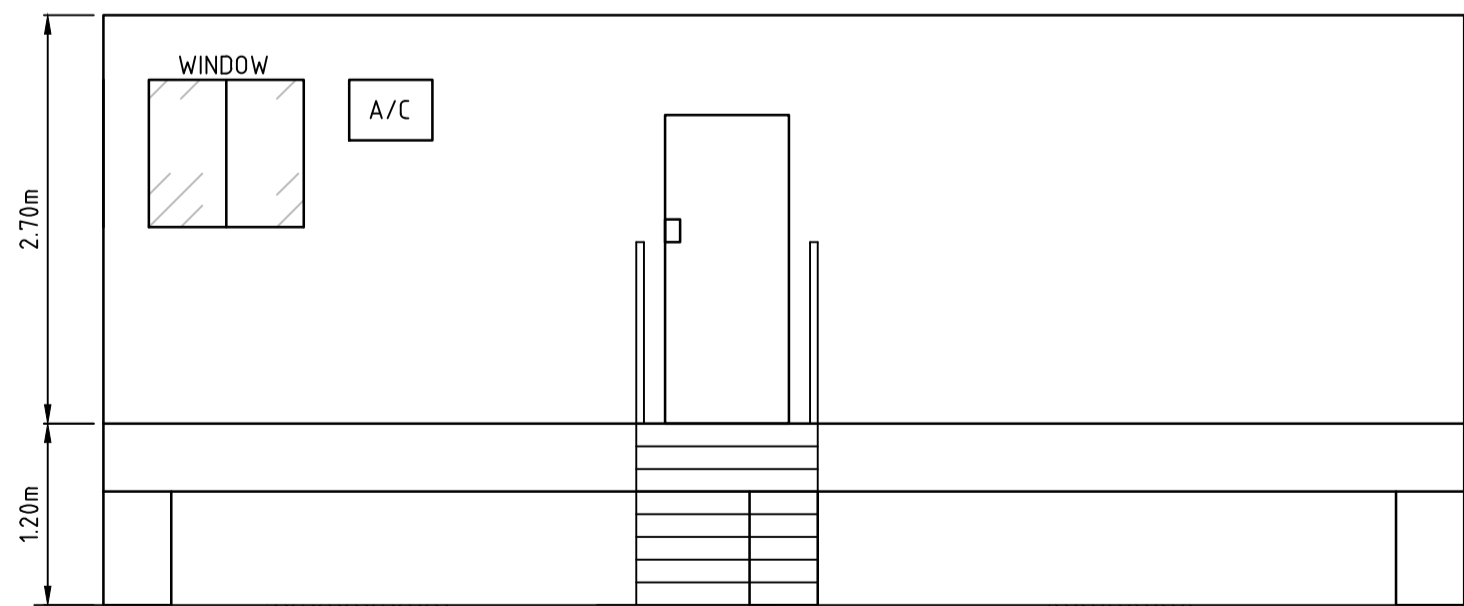


WEIGH BRIDGE OFFICE ELEVATION 1
SCALE 150

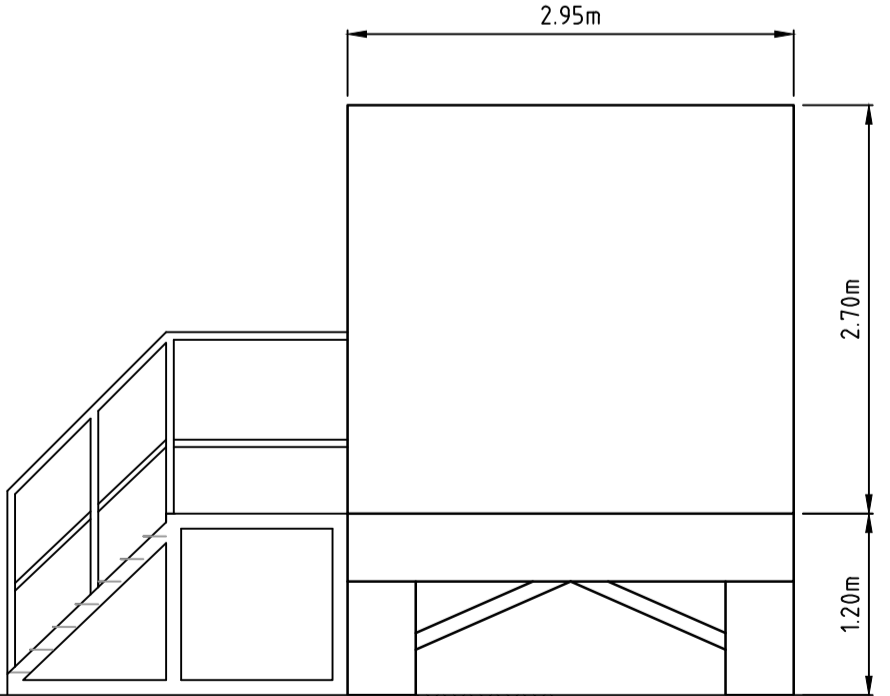

WEIGH BRIDGE OFFICE ELEVATION 2
SCALE 150

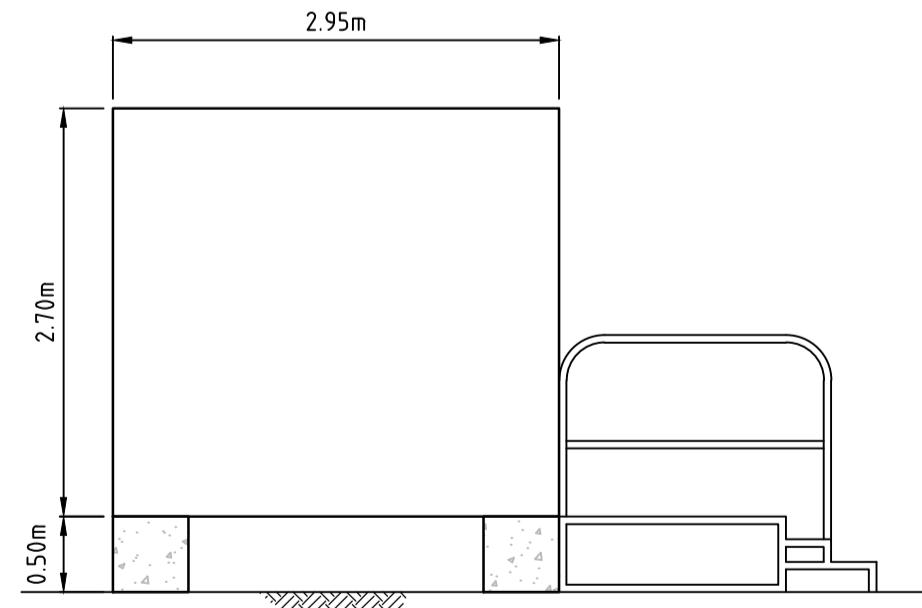

TOILETS/SITE OFFICE ELEVATION 2
SCALE 150

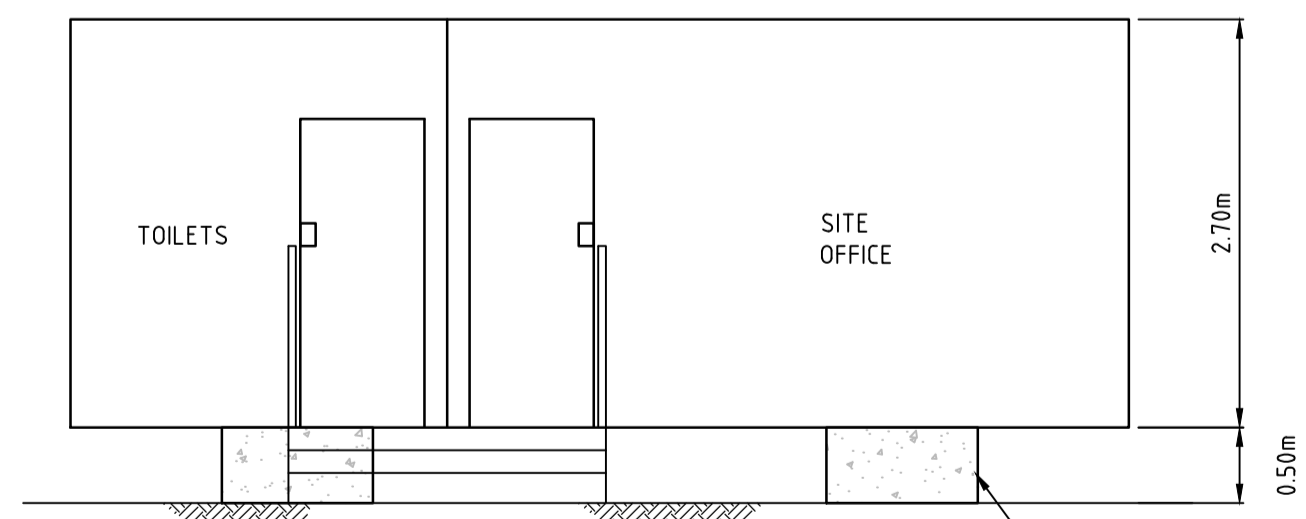

TOILETS/SITE OFFICE ELEVATION 1
SCALE 150



E:\Project Delivery (PD)\3.0 Projects\3.4 Civil\2018\PC18027 - Lot 503 DA & Etl Applications Neerabup\2.0 Design\2.34 - Drawings\2.34.1 - ACAD\PC18027-CI-SK4.dwg

COPYRIGHT ©		This drawing is copyright and the property of Peritas Group Pty Ltd. It may be illegal to retain, copy or use it without the authority of Peritas Group Pty Ltd.	
DISCLAIMER		This drawing and its contents are electronically generated, are confidential and may only be used for the purpose for which they were intended. Peritas Group Pty Ltd will not accept responsibility for any consequences arising from the use of the drawing for other than its intended purpose or where the drawing has been altered, amended or changed either manually or electronically by any third party.	
NOTE		This is an uncontrolled document issued for information purposes only, unless the checked sections are signed or completed. Figured dimensions take precedence over scale. Do not scale reduced size drawings. Verify dimensions prior to commencing any on-site or off-site works or fabrication.	
DA	02.10.18	BY	DATE
A	01.10.18		
B			
DRAWING UPDATED			
ISSUED FOR INFORMATION			
No.	REVISION		

peritas group

PERTH OFFICE
P: +61 8 6336 9299
F: +61 8 6336 9288
E: enquire@peritasgroup.com.au
74 GOODWOOD PARADE
BURSWOOD WA 6100
P.O. BOX 134
BURSWOOD WA 6100

CLIENT:

PROJECT:
NEERABUP INDUSTRIAL AREA
LOT 503 FLYNN DRIVE NEERABUP

DRAWING TITLE:
SITE FACILITIES PLAN
LAYOUT & ELEVATIONS

SCALE	AS SHOWN	FILE		THIS PLAN IS NOT TO BE USED FOR CONSTRUCTION UNLESS SIGNED BELOW
HORIZONTAL		DESIGN	EBF	
VERTICAL		DRAWN	DA	
SURVEY DATUM		AHD	CHECKED	APPROVED
WAPC No		DATE	SEPT 18	
CADFILE NAME	PC18027-CI-SK4	DRAWING No.	PC18027-CI-SK4	REV.
				B