

04

06

03

05

02

Proposed Tavern Location

CENTRAL AVE

BUTLER BOULEVARD


NORTH-SOUTH CONNECTOR

NORTH-SOUTH CONNECTOR

CENTRAL

SAURO HANONKE

SET OUT POINT

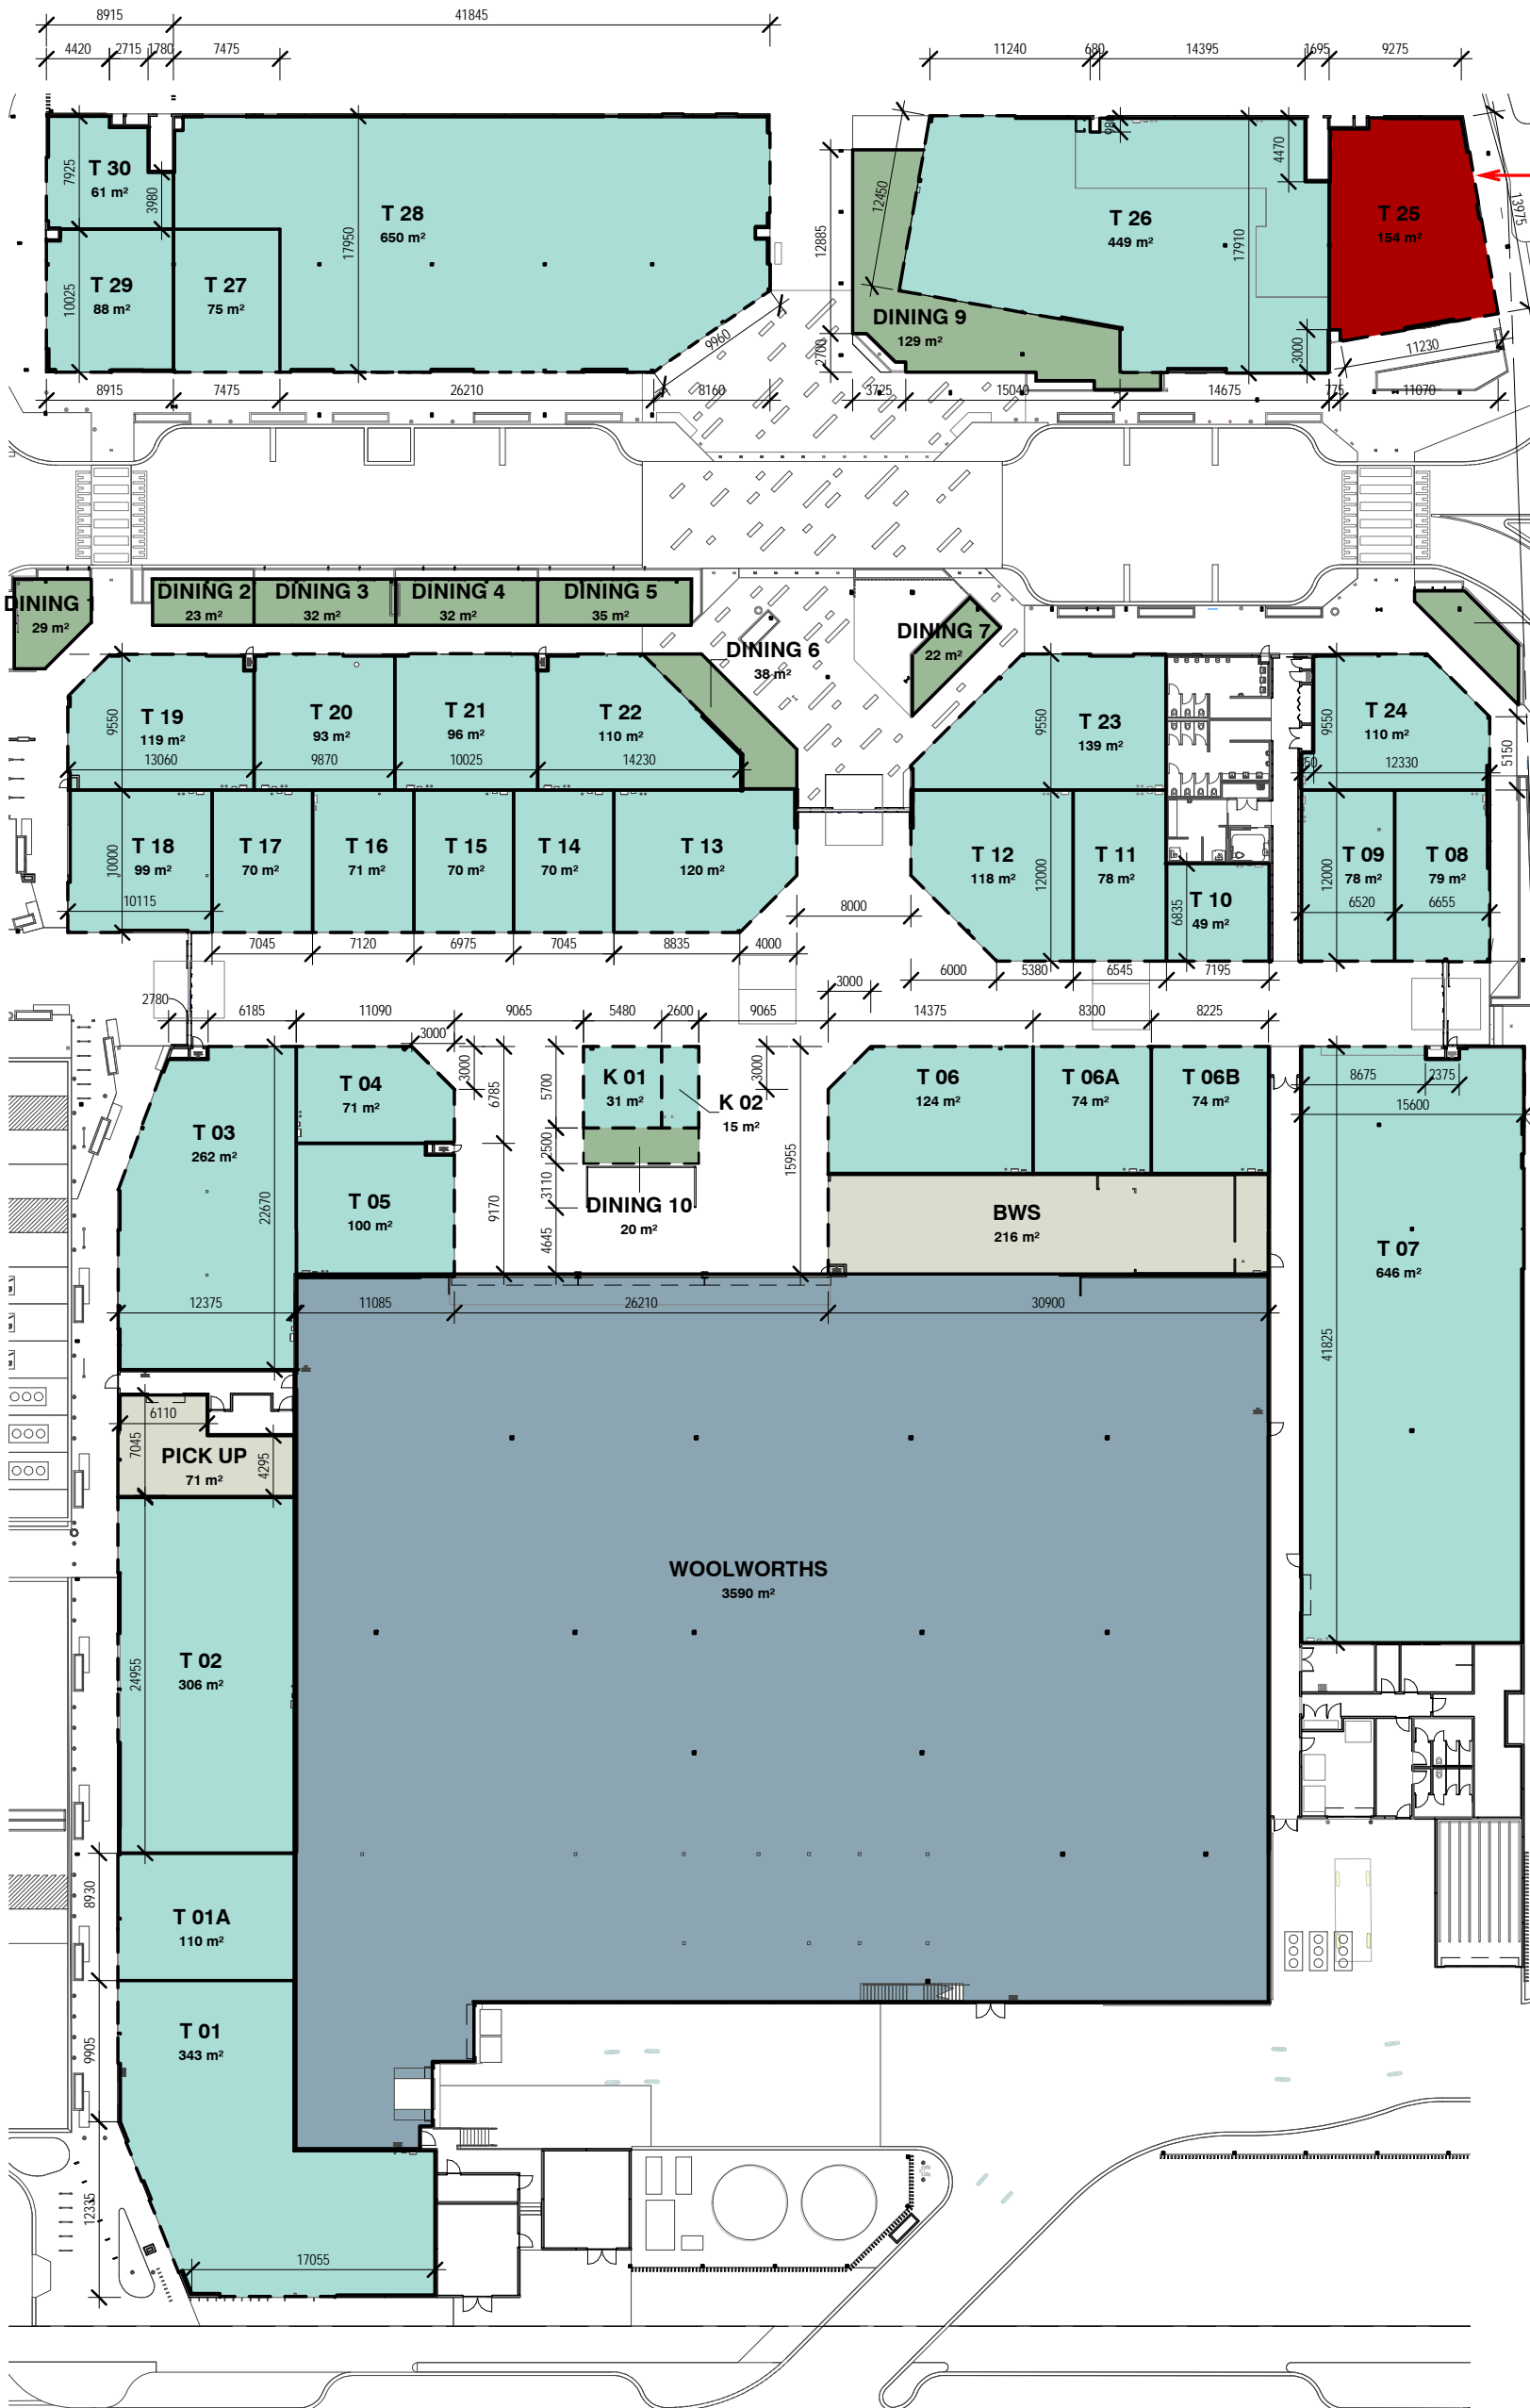

Proposed Tavern Location

AREAS - LEASING

BWS	216 m ²
DINING 1	29 m ²
DINING 2	23 m ²
DINING 3	32 m ²
DINING 4	32 m ²
DINING 5	35 m ²
DINING 6	38 m ²
DINING 7	22 m ²
DINING 8	25 m ²
DINING 9	129 m ²
DINING 10	20 m ²
K 01	31 m ²
K 02	15 m ²
PICK UP	71 m ²
T 01	343 m ²
T 01A	110 m ²
T 02	306 m ²
T 03	262 m ²
T 04	71 m ²
T 05	100 m ²
T 06	124 m ²
T 06A	74 m ²
T 06B	74 m ²
T 07	646 m ²
T 08	79 m ²
T 09	78 m ²
T 10	49 m ²
T 11	78 m ²
T 12	118 m ²
T 13	120 m ²
T 14	70 m ²
T 15	70 m ²
T 16	71 m ²
T 17	70 m ²
T 18	99 m ²
T 19	119 m ²
T 20	93 m ²
T 21	96 m ²
T 22	110 m ²
T 23	139 m ²
T 24	110 m ²
T 25	154 m ²
T 26	449 m ²
T 27	75 m ²
T 28	650 m ²
T 29	88 m ²
T 30	61 m ²
WOOLWORTHS	3590 m ²

BROWN FALCONER

9/300 Rokeby Road, Subiaco, WA 6008
 Telephone : 08 8203 5800 Facsimile : 08 8223 2440
 ABN 65 007 846 586 brownfalconer.com.au

FABCOT PTY. LTD


BUTLER CENTRAL
 BUTLER BOULEVARD, BRIGHTON
 WA

MASTER LEASING PLAN

MASTER LEASING PLAN

1 : 500

Scale 1 : 500
 Drawn RM
 Date 13 SEPTEMBER 2017
 Job No. 2016044

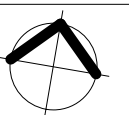

Dwg No. 3064 LP-01 Rev: I A3 SHEET