

CONCEPT DESIGN


LEGEND

LANDSCAPE

- 1 Seating
- 2 Shade Shelter
- 3 Drinking Fountain
- 4 Rubbish Bin
- 5 Tool Station
- 6 Wind Break Planting
- 7 Garden Bed
- 8 CCTV Cameras

SKATE WORKS

- 1 500H Roll-in Bank
- 2 Quarterpipe with Kerb Corner
- 3 Low Kickers to Rail
- 4 Escalating Manual Pad with Tranny
- 5 350H Ledge
- 6 900H Flat Bank
- 7 1200H Quarterpipe with Hip
- 8 1050H Quarterpipe with Elbow
- 9 900H Quarterpipe with Roller Coaster
- 10 300H Mogul
- 11 600H Mogul
- 12 2100H Hipped Extension

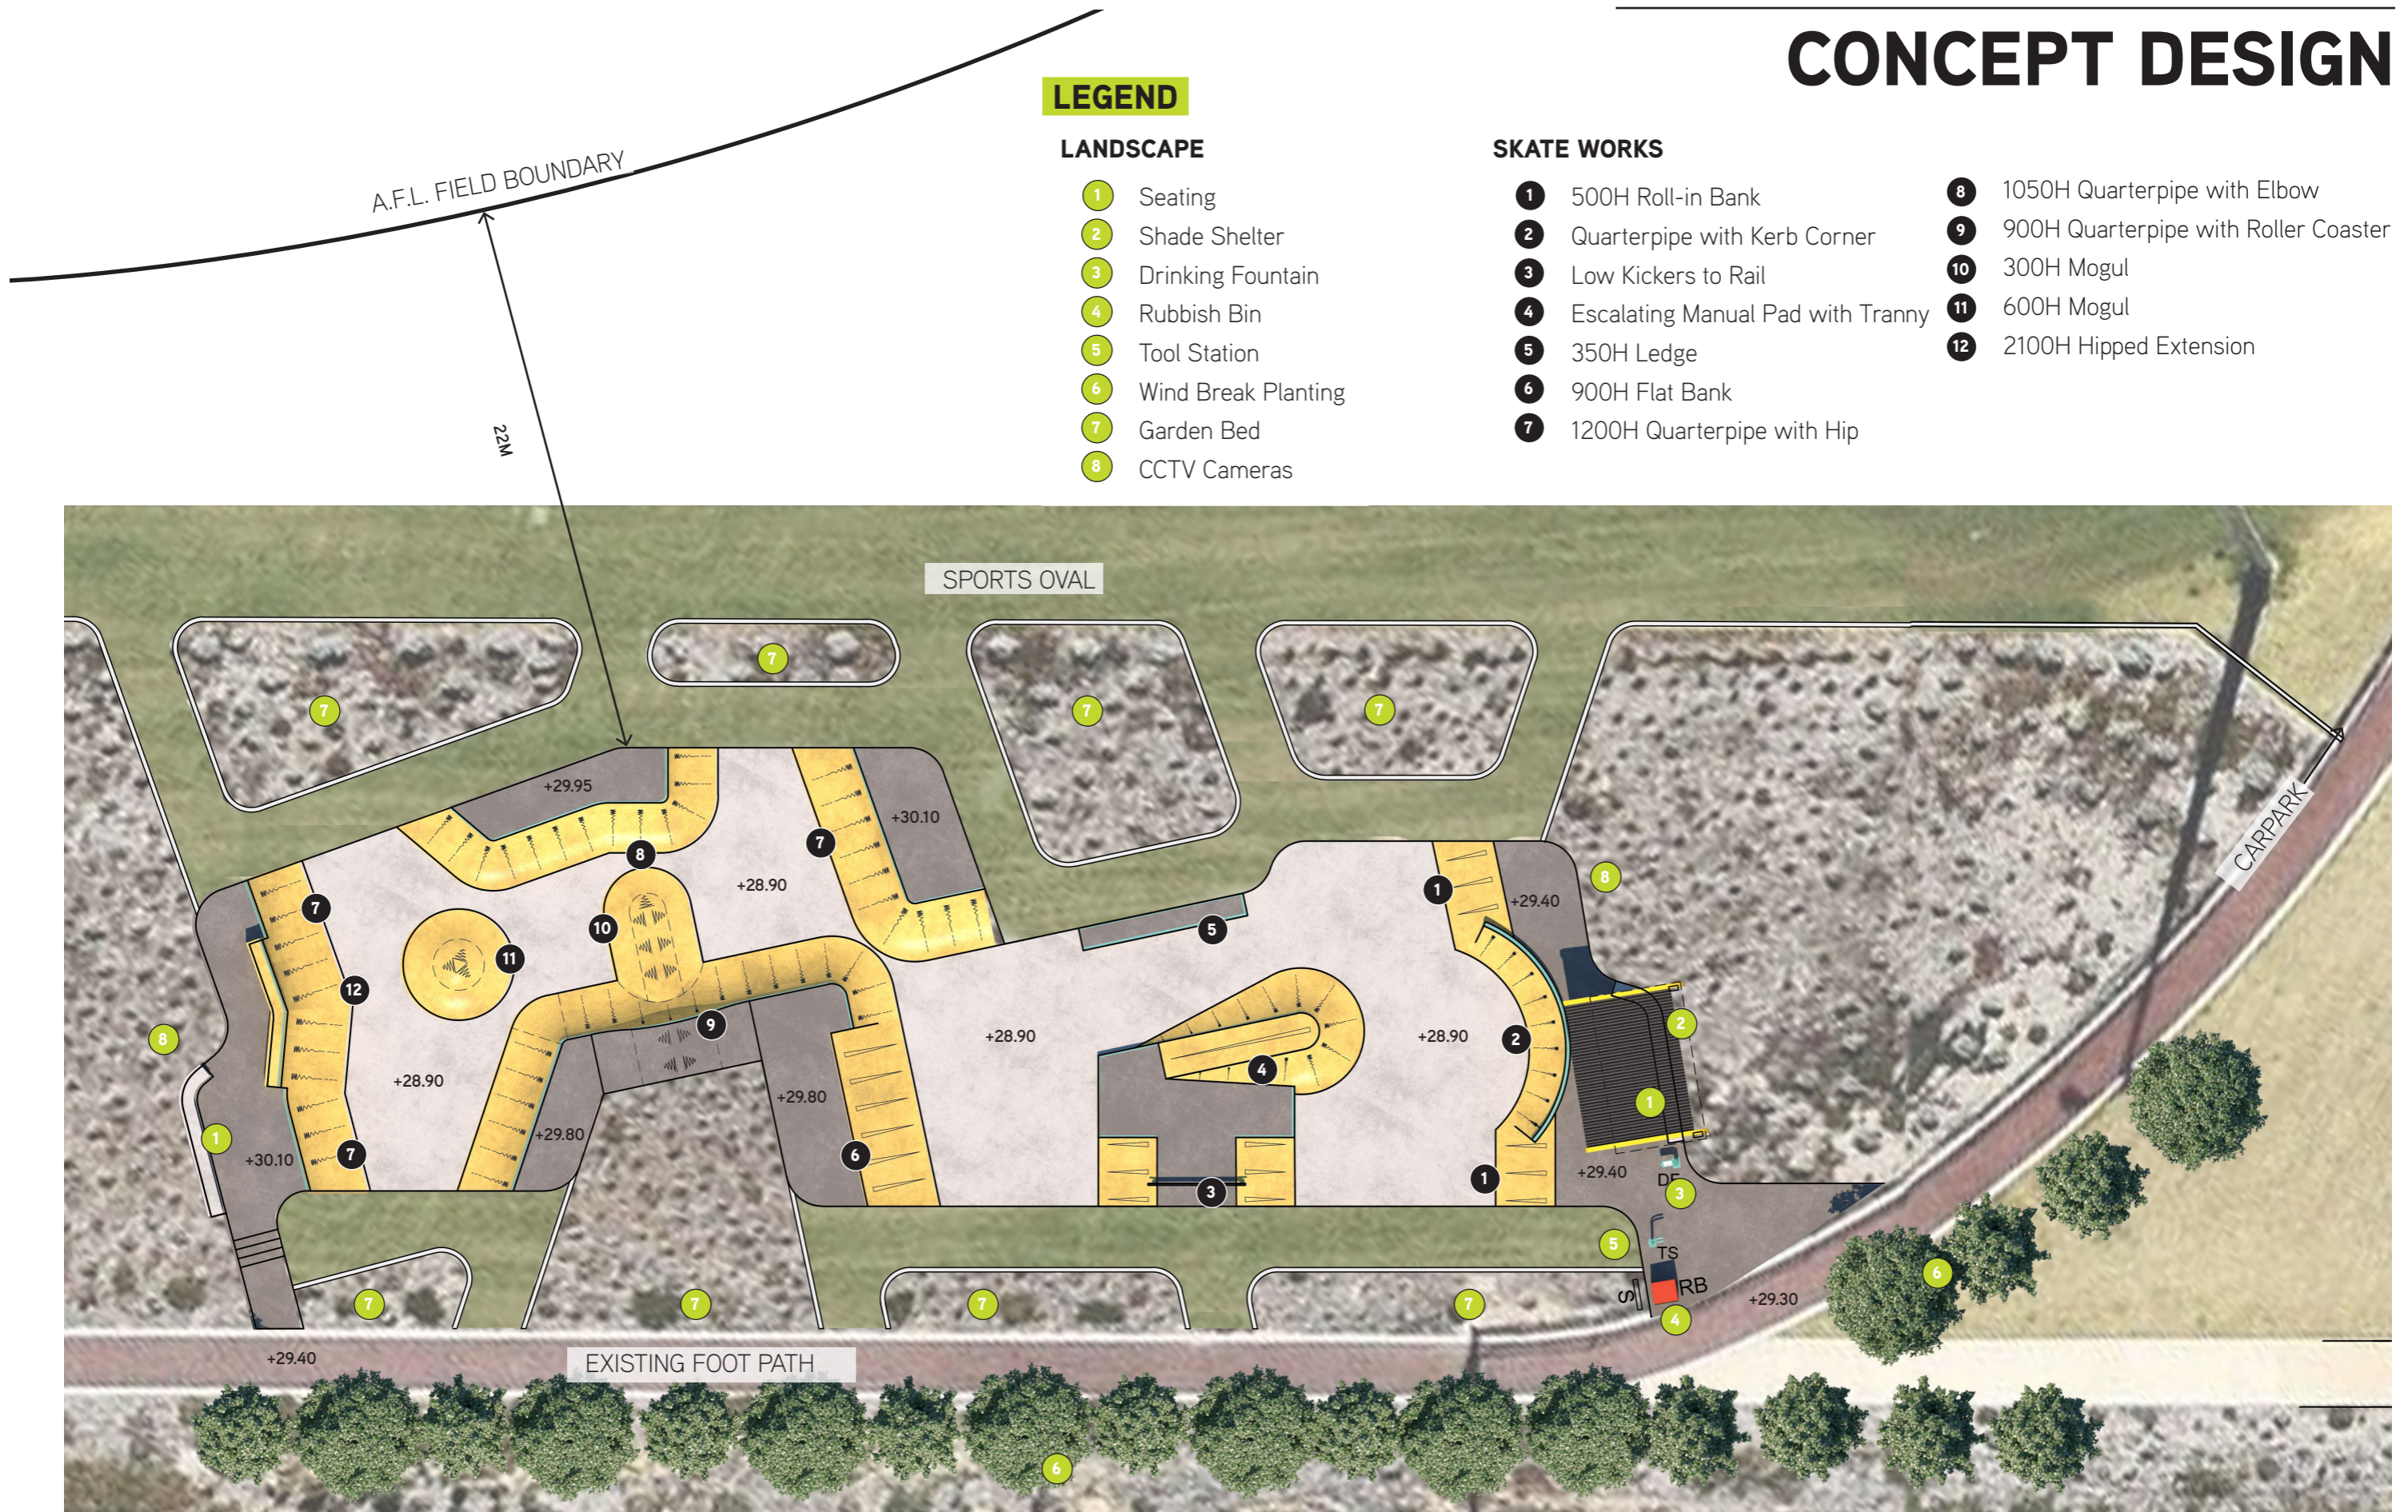

LAYOUT PLAN