


City of Wanneroo does not warrant the accuracy of information in this publication and any person using or relying upon such information does so on the basis that City of Wanneroo shall bear no responsibility or liability whatsoever for any errors, faults, defects or omissions in this information. Based on information provided by and with the permission of the Western Australian Land Authority trading as LANDGATE.

54 Langford Boulevard, Madeley


Scale = 1:1500



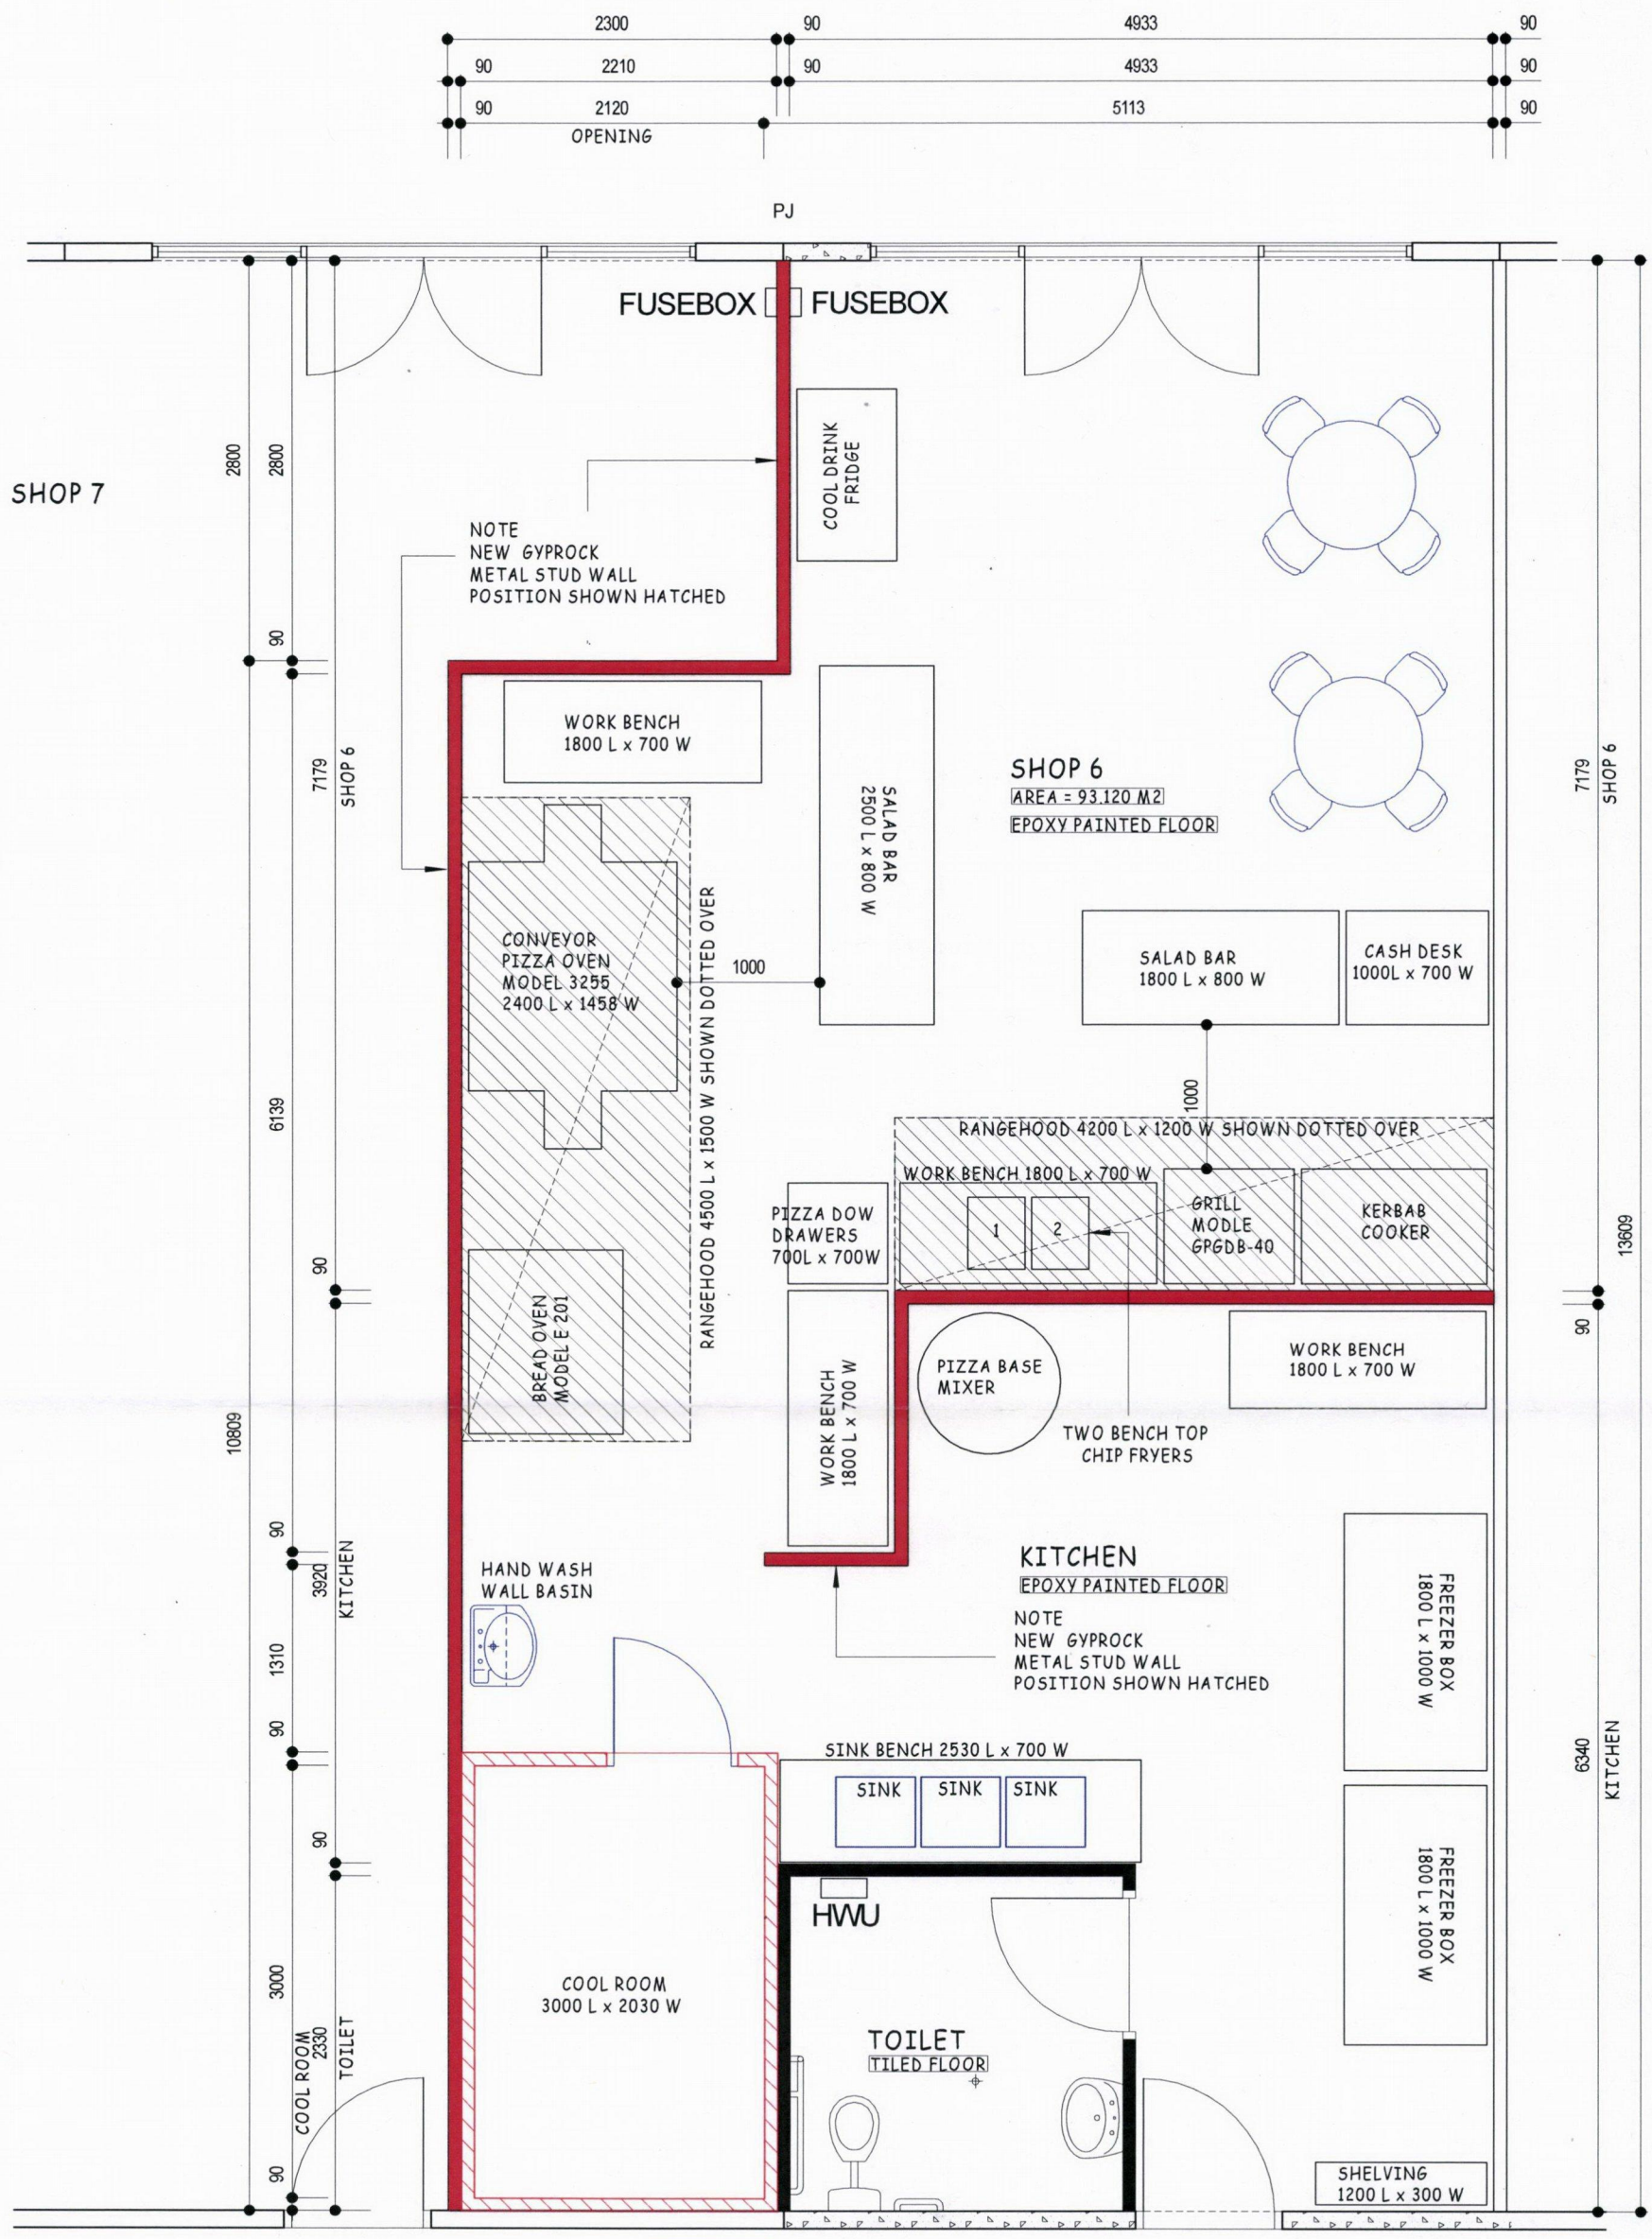

SHOP LAYOUT PLAN
SCALE 1:50

NOTE
SHOP 6 AREA = 93.120 M²

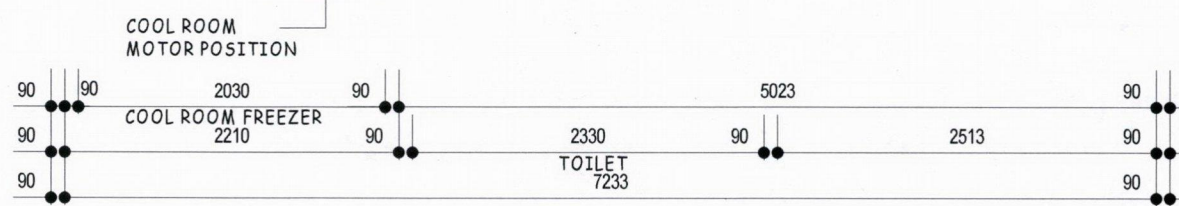

Peter Musuruca Designs Tel: 9275 2710 Fax: 9275 2710 Mobile: 0422 888 258 pmdrafting@inet.net.au		© Copyright CLIENT: MEMIK PIRBUDAK SHOP 6 PIZZA, KERBAB AND TURKISH BAKERY	SHOP 6 (TAKE AWAY FOOD)		DRAWN: P.J.Taylor	JOB.No:
			ADDRESS: LOT 2006 CNR RUSSELL RD & LANGFORD BVD MADELEY		DATE: MARCH 2017	
date	amendments				SCALE: 1:50	SHEET OF