


APPENDIX 2

CONCEPT PLAN

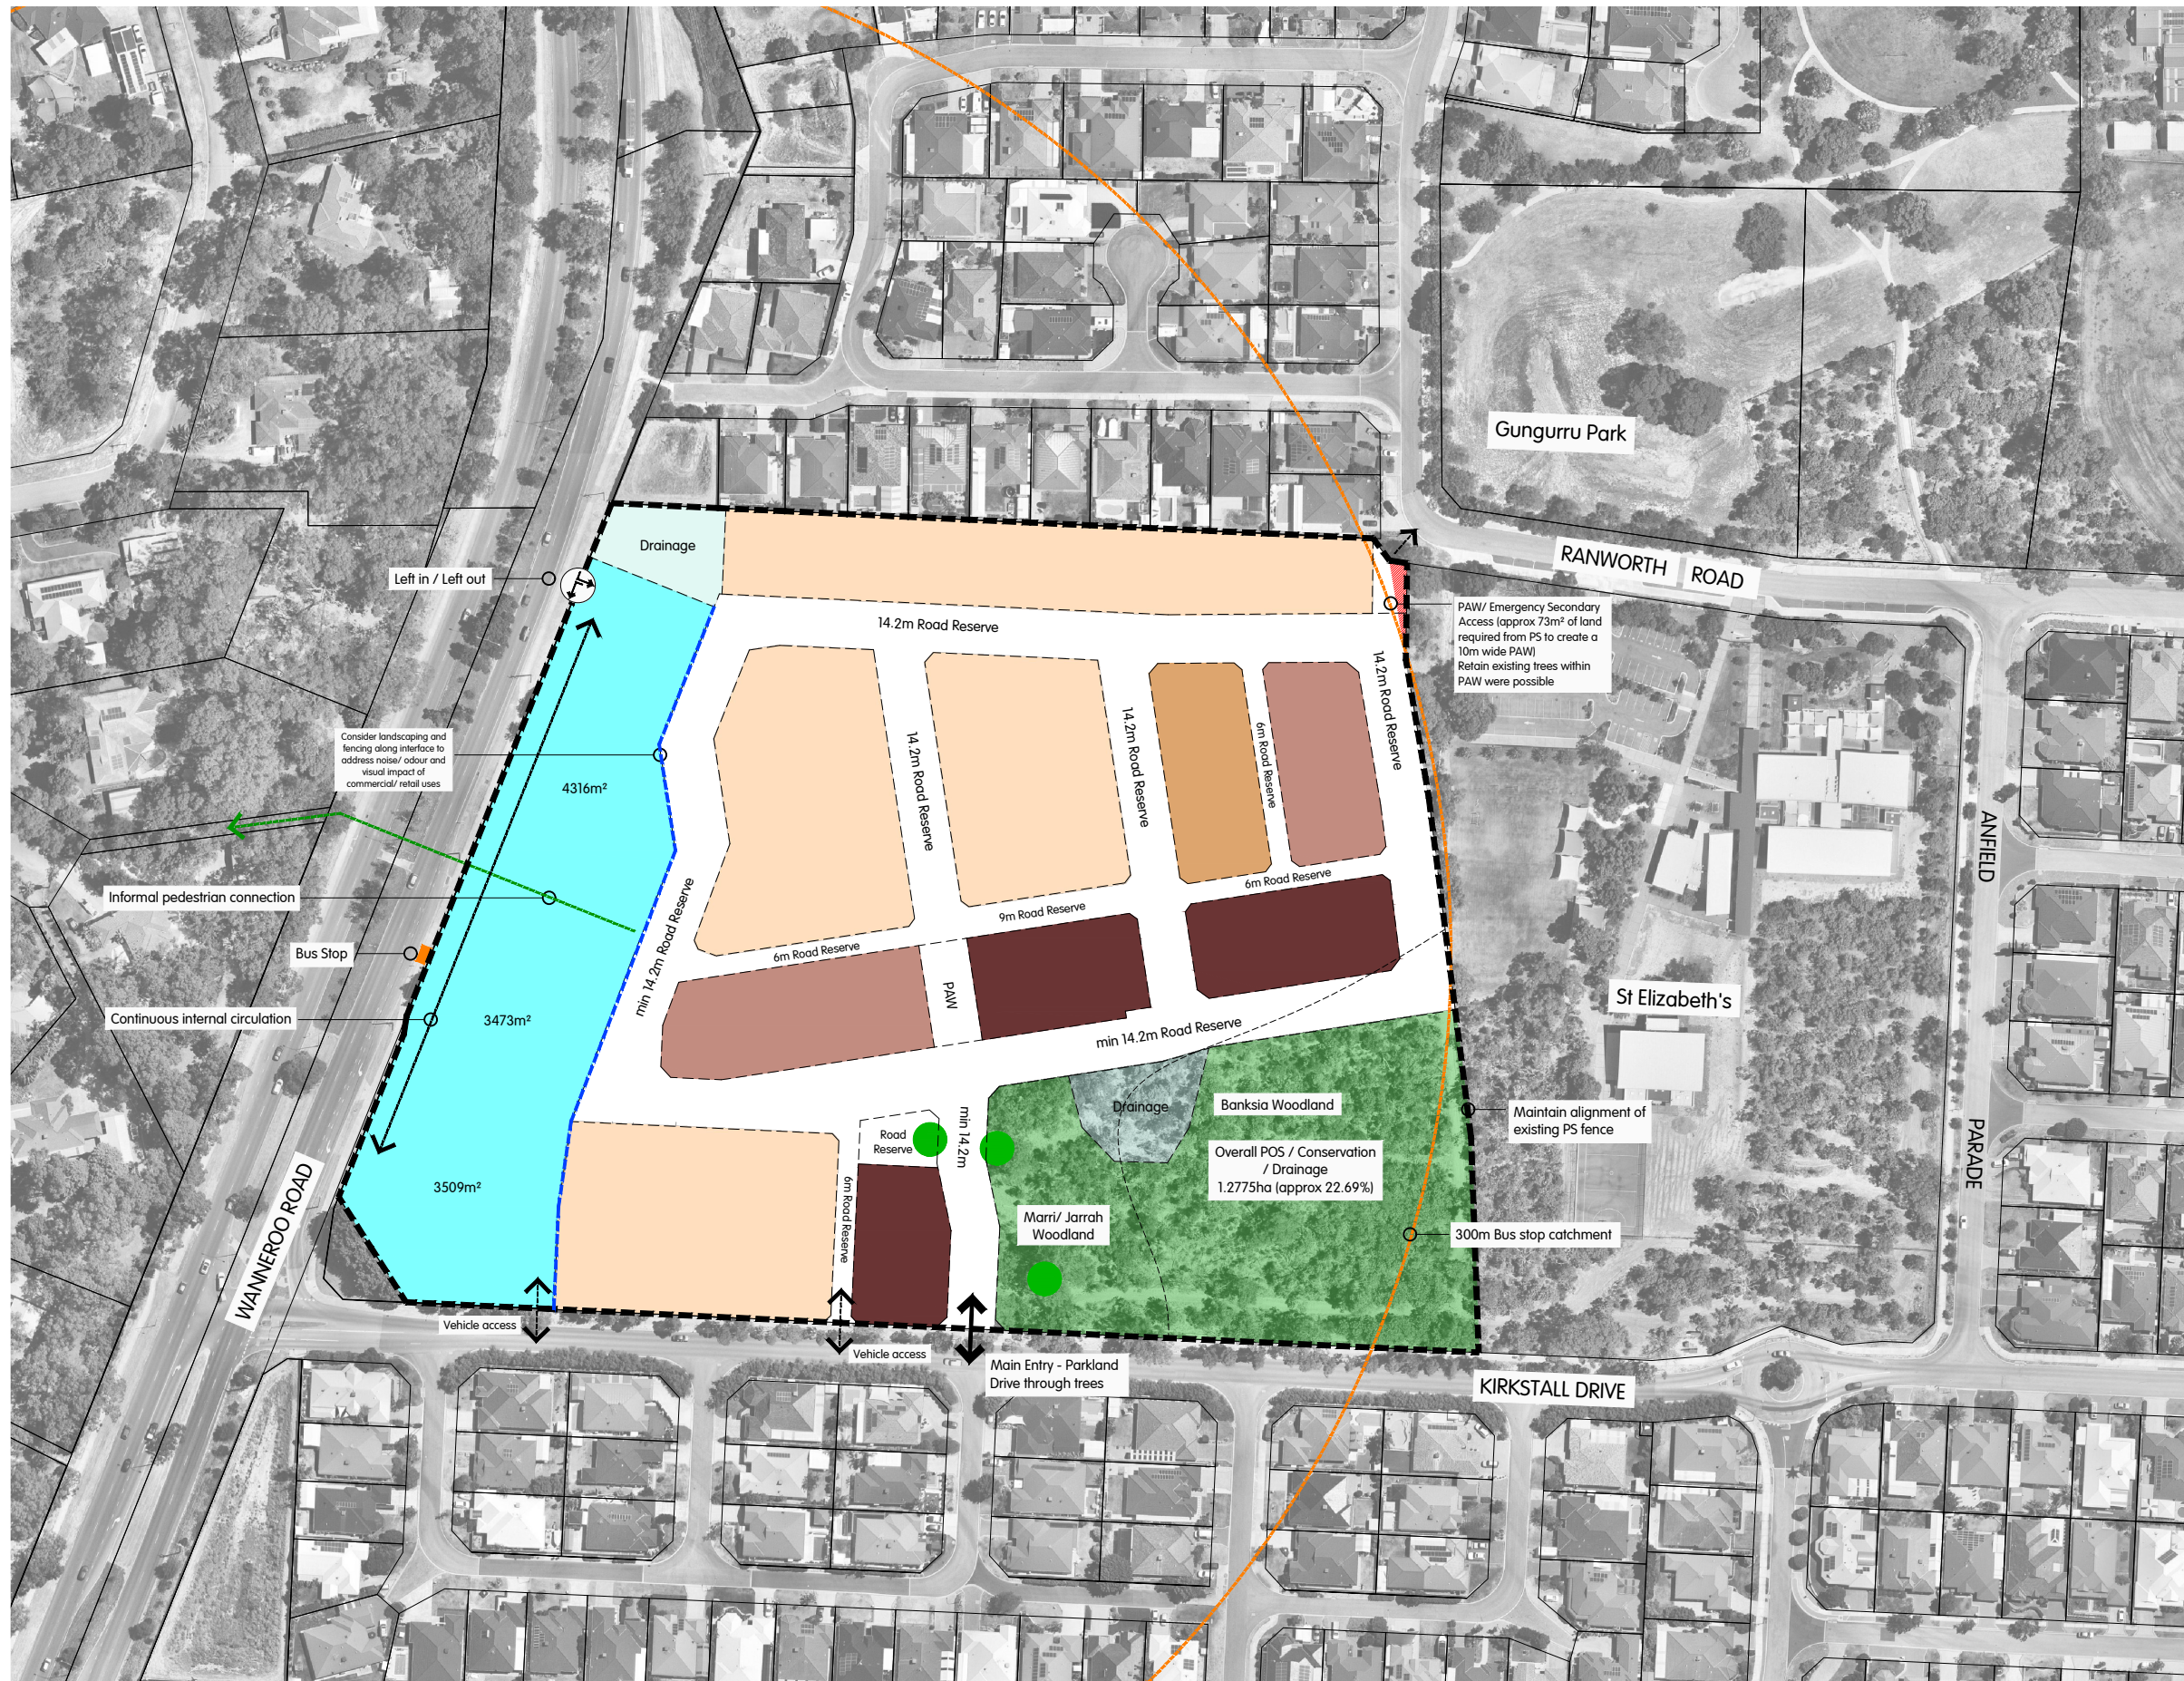

- LEGEND**
- Structure Plan Boundary
 - R60
 - R40
 - R30
 - R25
 - Business/ Commercial
 - POS/ Conservation
 - Drainage
 - Retained Black Cockatoo Significant Tree
 - No Vehicle Access Permitted

CADASTRAL INFORMATION
SOURCE: LANDGATE
YYMMDD: 190206
DWG REF: 190206_LANDGATE_
PROJECTION: PCG94

AERIAL PHOTOGRAPHY
SOURCE: NEARMAPS
YYMMDD: 181222



INDICATIVE ONLY

SIZE A3_1:2000
0 metres 20 40 60 80 100

REVISED STRUCTURE PLAN
Lot 594 Wanneroo Road, Hocking
City of Wanneroo

JOB CODE	SERVICE	DOC TYPE	DRAW NO.	REV.
BARHOC	DES	DWG	002	C

DISCLAIMER: ISSUED FOR DESIGN INTENT ONLY. ALL AREAS AND DIMENSIONS ARE SUBJECT TO DETAIL DESIGN AND SURVEY

LEGEND

- Structure Plan Boundary
- POS Boundary
- Informal Pedestrian Path
- Jacksonia Sericea (P4)
- Clearing Permit Protection Area
- 3.8m perimeter Low Fuel Zone
- Retained Black Cockatoo Significant Tree



INDICATIVE POS CONCEPT PLAN

LOT 594 WANNEROO ROAD, HOCKING

our ref: BAR HOC_DES_ILL_002 A POS CONCEPT PLAN



