



BY TILES OFFICE VERIFY LOT DIMENSIONS & ANGLES WITH TITLE.

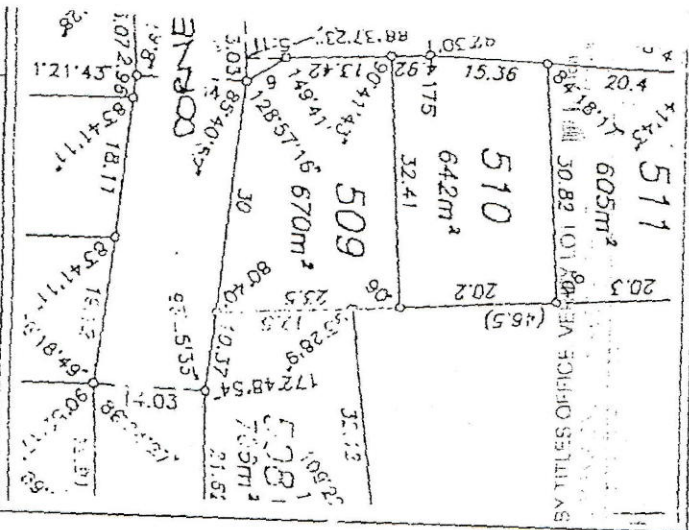

Elec	To be est	Water	
Gas	Yes	Phone	
Road	Bitumen	Kerb	M

ANAL RECEI

# AVENUE

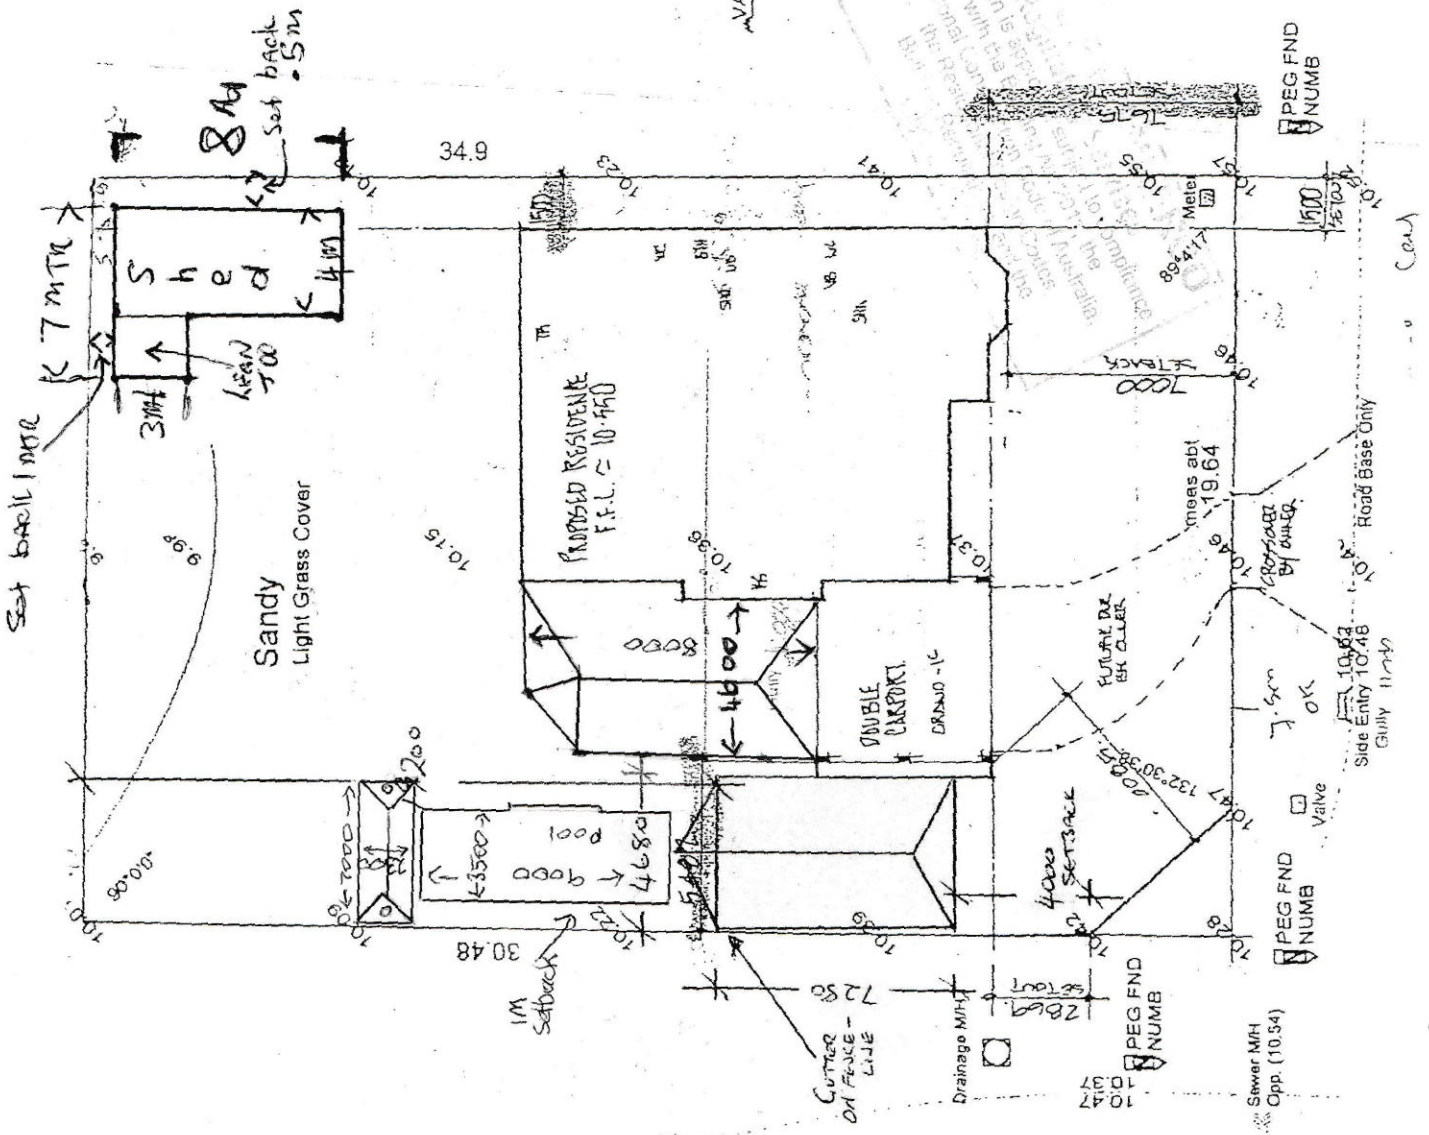

10.21  
10.12

Dorneywood








This plan is approved in accordance with the Building Act 1975 and the Building Regulations 1983. It is subject to the provisions of the National Construction Code (NCC) and the Building Code of Australia (BCA). The plan is prepared by a registered professional engineer or architect.

Sewer MPH Opp. (10.34)

PEG FND NUMB

PEG FND NUMB

PEG FND NUMB

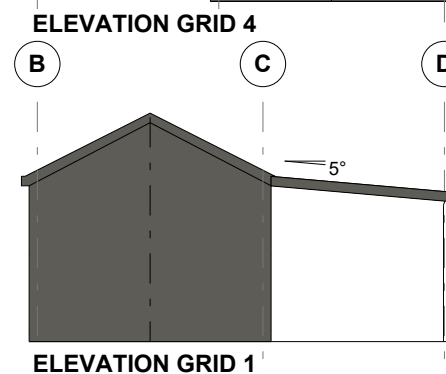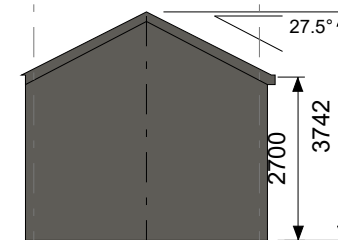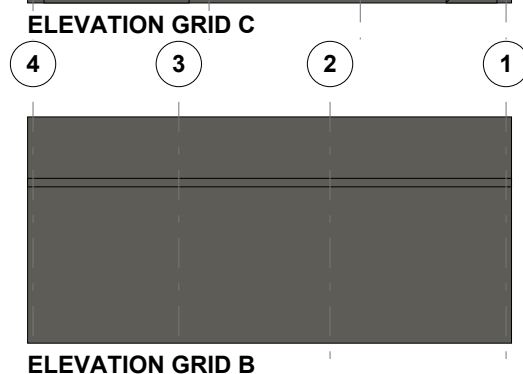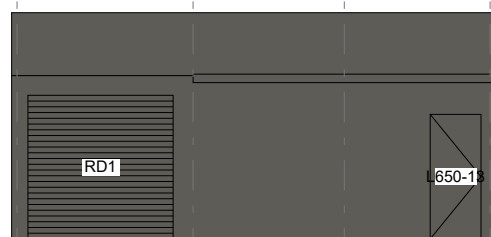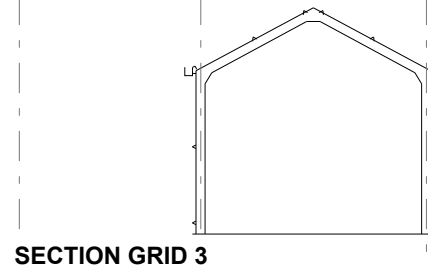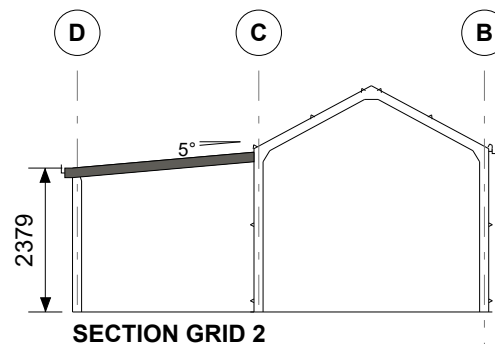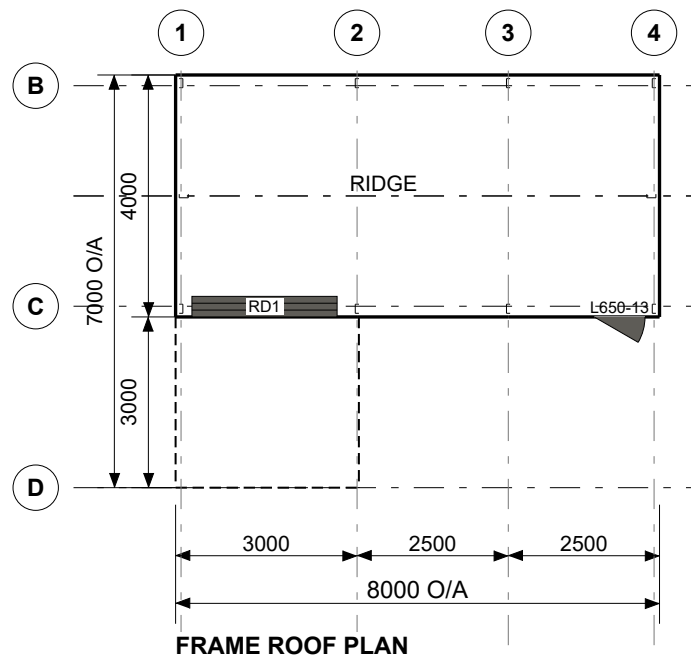

CLADDING			
ITEM	PROFILE (min)	FINISH	COLOUR
ROOF	CORRUGATED 0.42 BMT	CB	WG
WALLS	HIGH PROFILE 0.42 BMT	CB	WG
CORNERS	-	CB	WG
BARGE	-	CB	WG
GUTTER	SHEERLINE	CB	WG
DOWNPIPE	100x50	CB	WG

0.35bmt=0.40tct; 0.42bmt=0.47tct; 0.48bmt=0.53tct

ACCESSORY SCHEDULE & LEGEND		
QTY	MARK	DESCRIPTION
1	RD1	B&D, Firmadour, R.D, Residential "R1F", 2300 high x 2400 wide Clear Opening C/B
1	L650-13	Larnec Door & Frame Kit, 650/37, Std. 2040 x 820 x C/Bond

ARCHITECTURAL DRAWING ONLY, NOT FOR CONSTRUCTION USE

WIND DESIGN			
IMPORTANCE LEVEL	REGION	TERRAIN	Ms
2	A	3	1.0


CLIENT  
**Ken Power**

SITE  
**40 Dorney Wood Way  
LANDSDALE WA 6065**

BUILDING  
**PREMIER TH64  
4000 SPAN x 2700 EAVE x 8000 LONG  
PLUS 3000 ANNEXE**

TITLE  
**GENERAL ARRANGEMENT**

SCALE A4 SHEET 1:125	DRAWING NUMBER <b>1001606-GA</b>	REV <b>A</b>	PAGE <b>1/2</b>
-------------------------	-------------------------------------	-----------------	--------------------

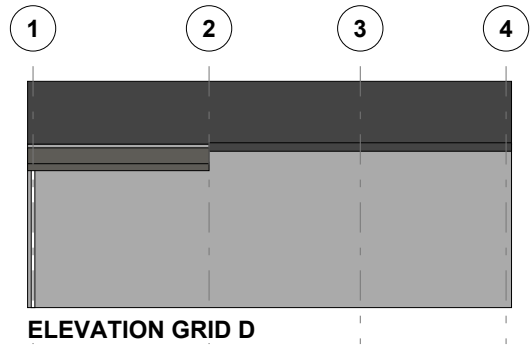

**ELEVATION GRID D**