


PRELIMINARY DRAWINGS
SHEET 6 OF 6

SOIL DESCRIPTION
Sand
Light Grass Cover



STORMWATER:
SPOON DRAINS

EARTHWORKS:
1.5m EARTHWORKS AROUND PERIMETER OF HOUSE

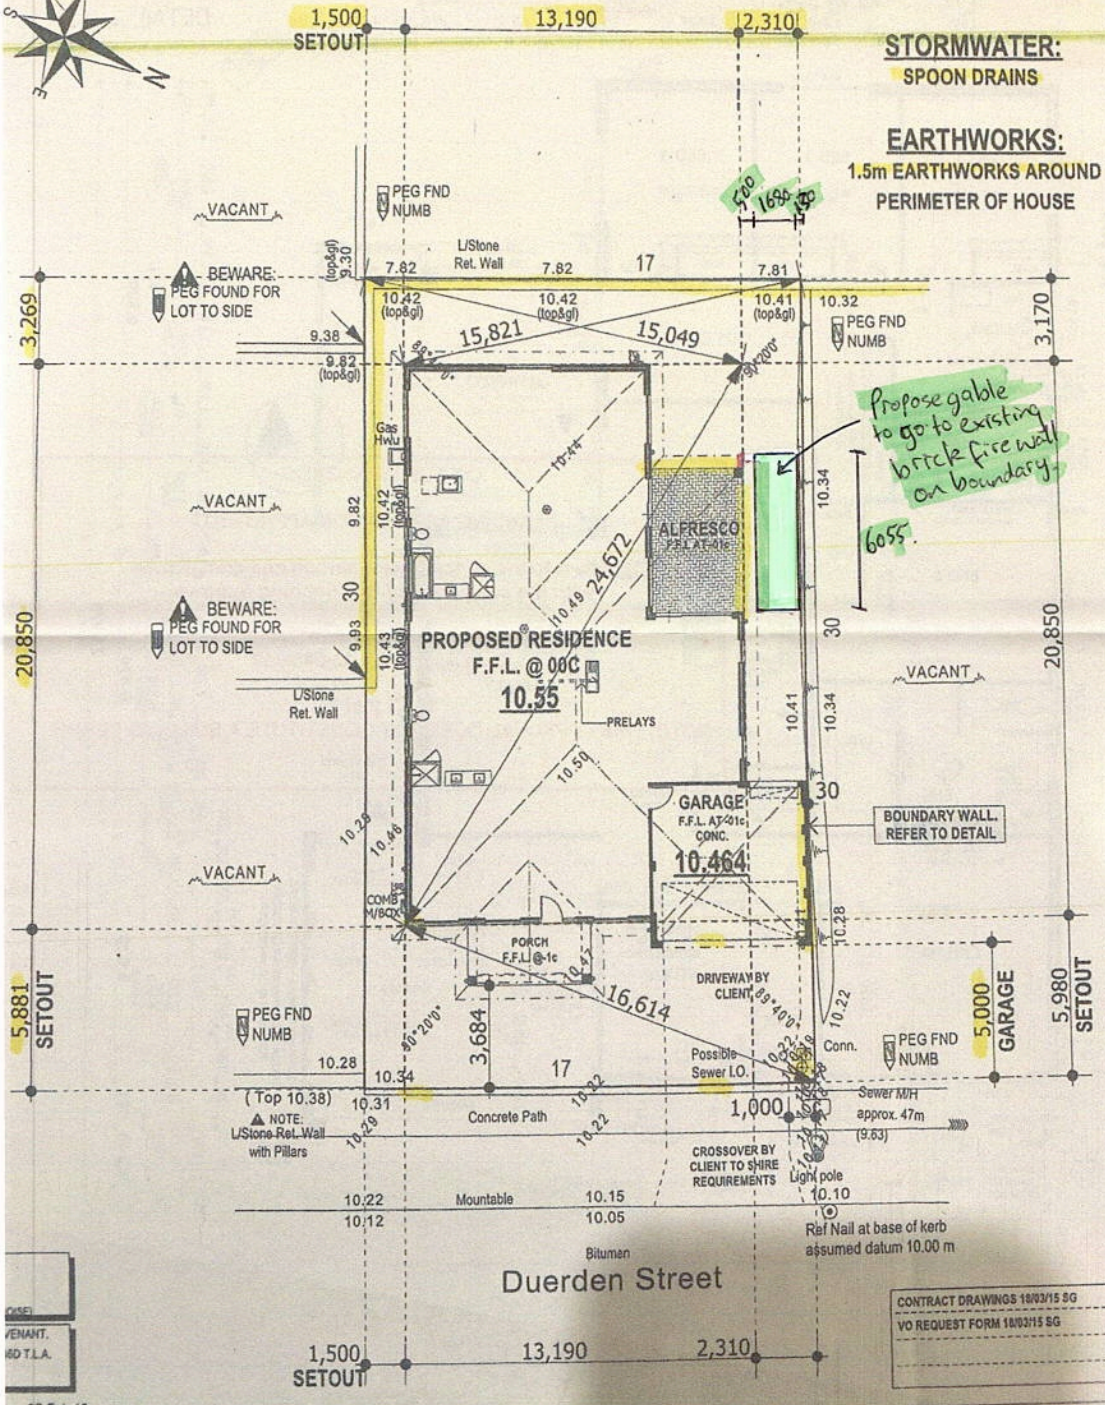

Propose gable to go to existing brick fire wall on boundary 6055.

BEWARE: PEG FOUND FOR LOT TO SIDE

BEWARE: PEG FOUND FOR LOT TO SIDE

BOUNDARY WALL. REFER TO DETAIL

NOTE: L/Stone Ret. Wall with Pillars

CROSSOVER BY CLIENT TO SHIRE REQUIREMENTS

Ref Nail at base of kerb assumed datum 10.00 m

Duerden Street

CONTRACT DRAWINGS 18/03/15 SG
VO REQUEST FORM 18/03/15 SG

Elevations 1:100.

22 Duerden St Alkimos.

