

**LEGEND**

- TOP OF BATTER
- BOTTOM OF BATTER
- FENCE LINE
- RETAINING WALL
- BUSH / TREE LINE
- DRAINAGE MANHOLE
- DRAINAGE GULLY PIT
- SEWER MANHOLE
- SEWER INSPECTION OUTLET
- WATER MANHOLE
- FIRE HYDRANT
- WATER METER
- WATER TAP
- IRRIGATION VALVE
- GAS VALVE
- POWER POLE
- ELECTRICAL STAY WIRE
- LIGHT POLE
- ELECTRICAL DOME
- ELECTRICAL PIT
- EARTH POINT
- COMMUNICATIONS PIT
- UNIDENTIFIED MANHOLE
- UNDERGROUND ELECTRICAL CABLE
- OVERHEAD POWER LINES
- GAS LINE
- COMMUNICATIONS LINE
- WATER PIPE
- SEWER PIPE
- DRAINAGE PIPE


**NOTES**

- 'encr' = Encroachment over Boundary
- 'clr' = Clear of Boundary



\* LEVEL DATUM IS AHD (APPROX.)  
ORIGIN OF LEVELS IS SEWER MANHOLE (LID) M6455  
RL 48.83m

SITE SURVEY only. The information shown on this drawing is current at the date of survey. Boundary information, Easements etc. to be verified from the Certificate of Title, Plan/Diagram or a boundary repeg. Boundary position approximate only. Location of boundary pegs or fences in relation to the boundary lines are not guaranteed. Sewer, Drainage may vary from schematic presentation, clearances to be checked on site. Service information to be confirmed with relevant authorities. For underground services ring 'DIAL BEFORE YOU DIG' for confirmation.

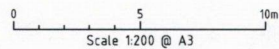

**SITE SURVEY**  
**LOT 1 ON D.49531**  
**37 DANBURY CRESCENT**  
**GIRRAWHEEN**




**SORENSEN SHORT & ASSOCIATES**


LAND AND ENGINEERING SURVEYORS  
4 O'CONNOR WAY, WANGARA WA 6065  
Tel: 9409 6366  
Fax: 9309 1105  
Email: admin@sorensen.net.au

Surveyed	JD	Drawn	GR	Date	27/01/2017	Signed
Datum	AHD	C/File		Checked		
FB	LB	Scale at A3		Drawing No		Revision
Ref No	17005	1:200		17005det-001	a	

# CARPORT ELEVATION

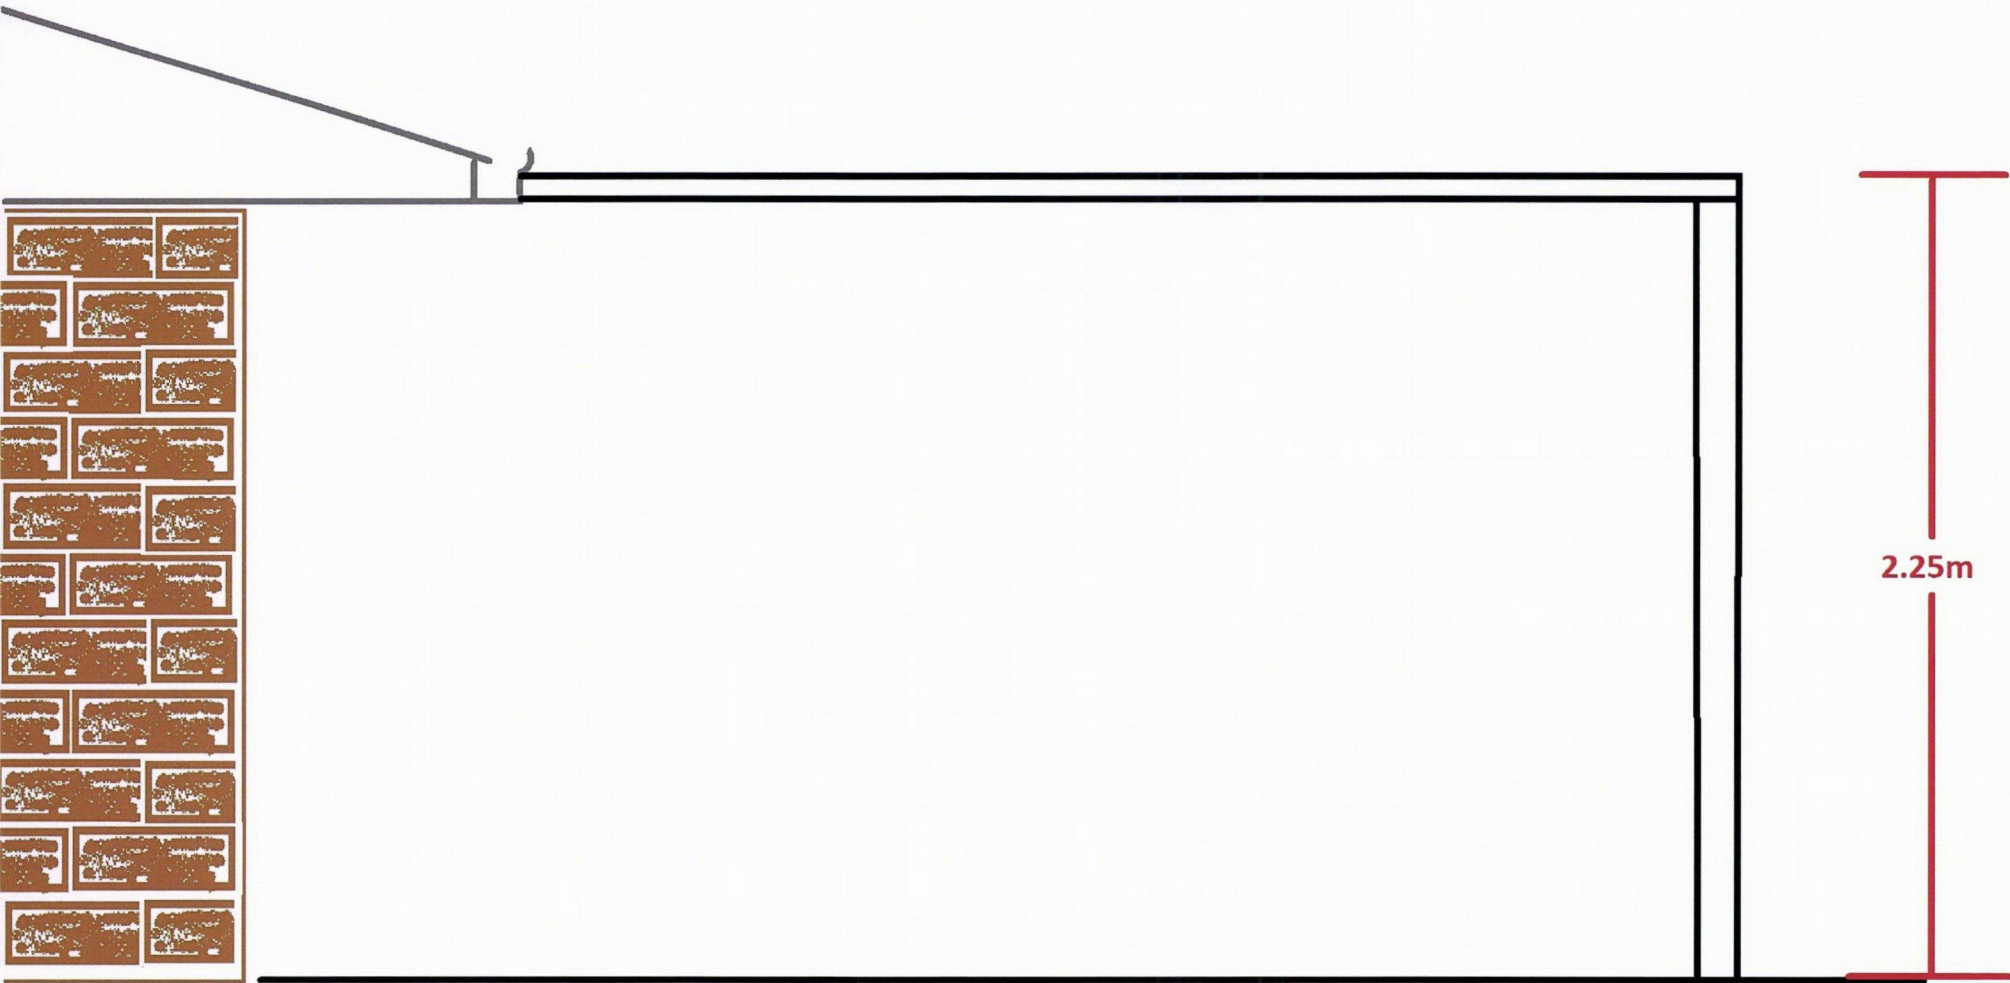


REAR Side elevation view

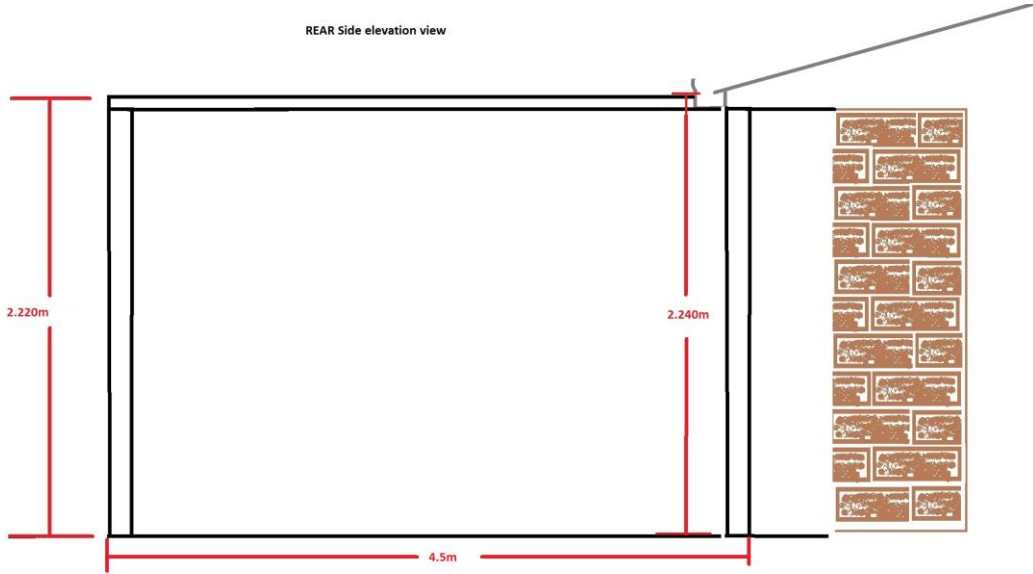


N.T.S.

Carport Northern Side Elevation Boundary Side

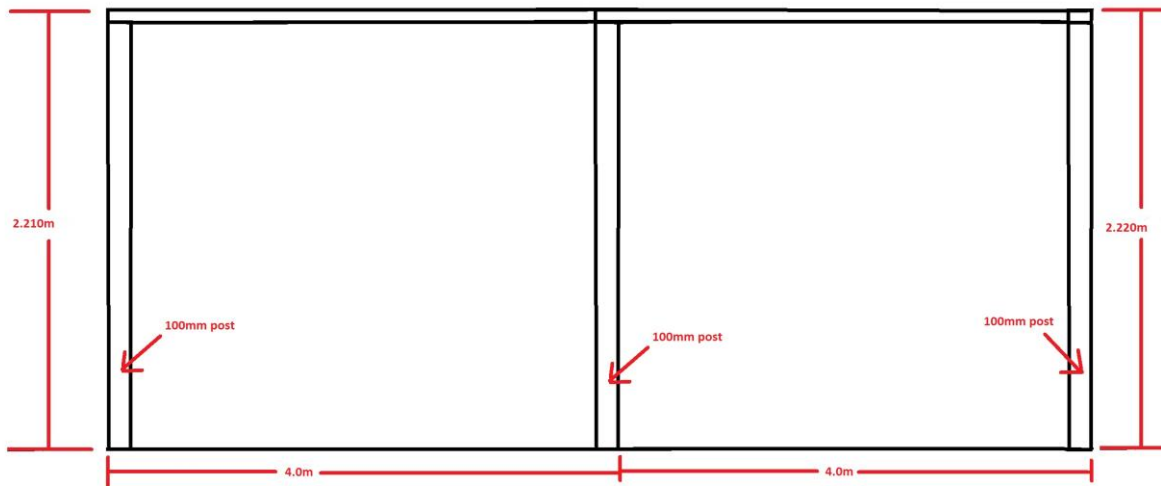

# SHED ELEVATION

Front

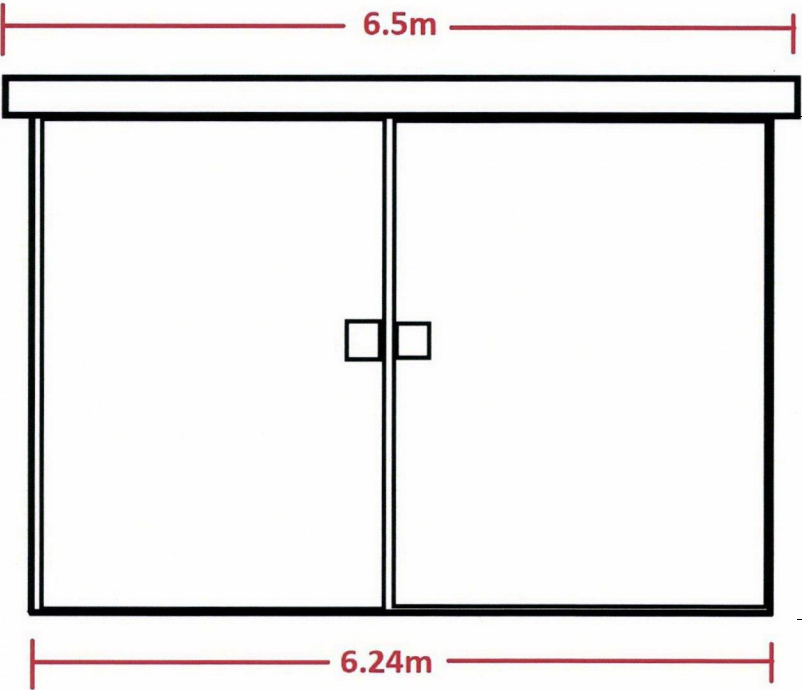

Sides and Rear

