



FRONT ELEVATION

EXISTING SHED WITH ADDITION OF LEFT SIDE VINE TRELLIS/PERGOLA AND RIGHT SIDE LEAN-TO

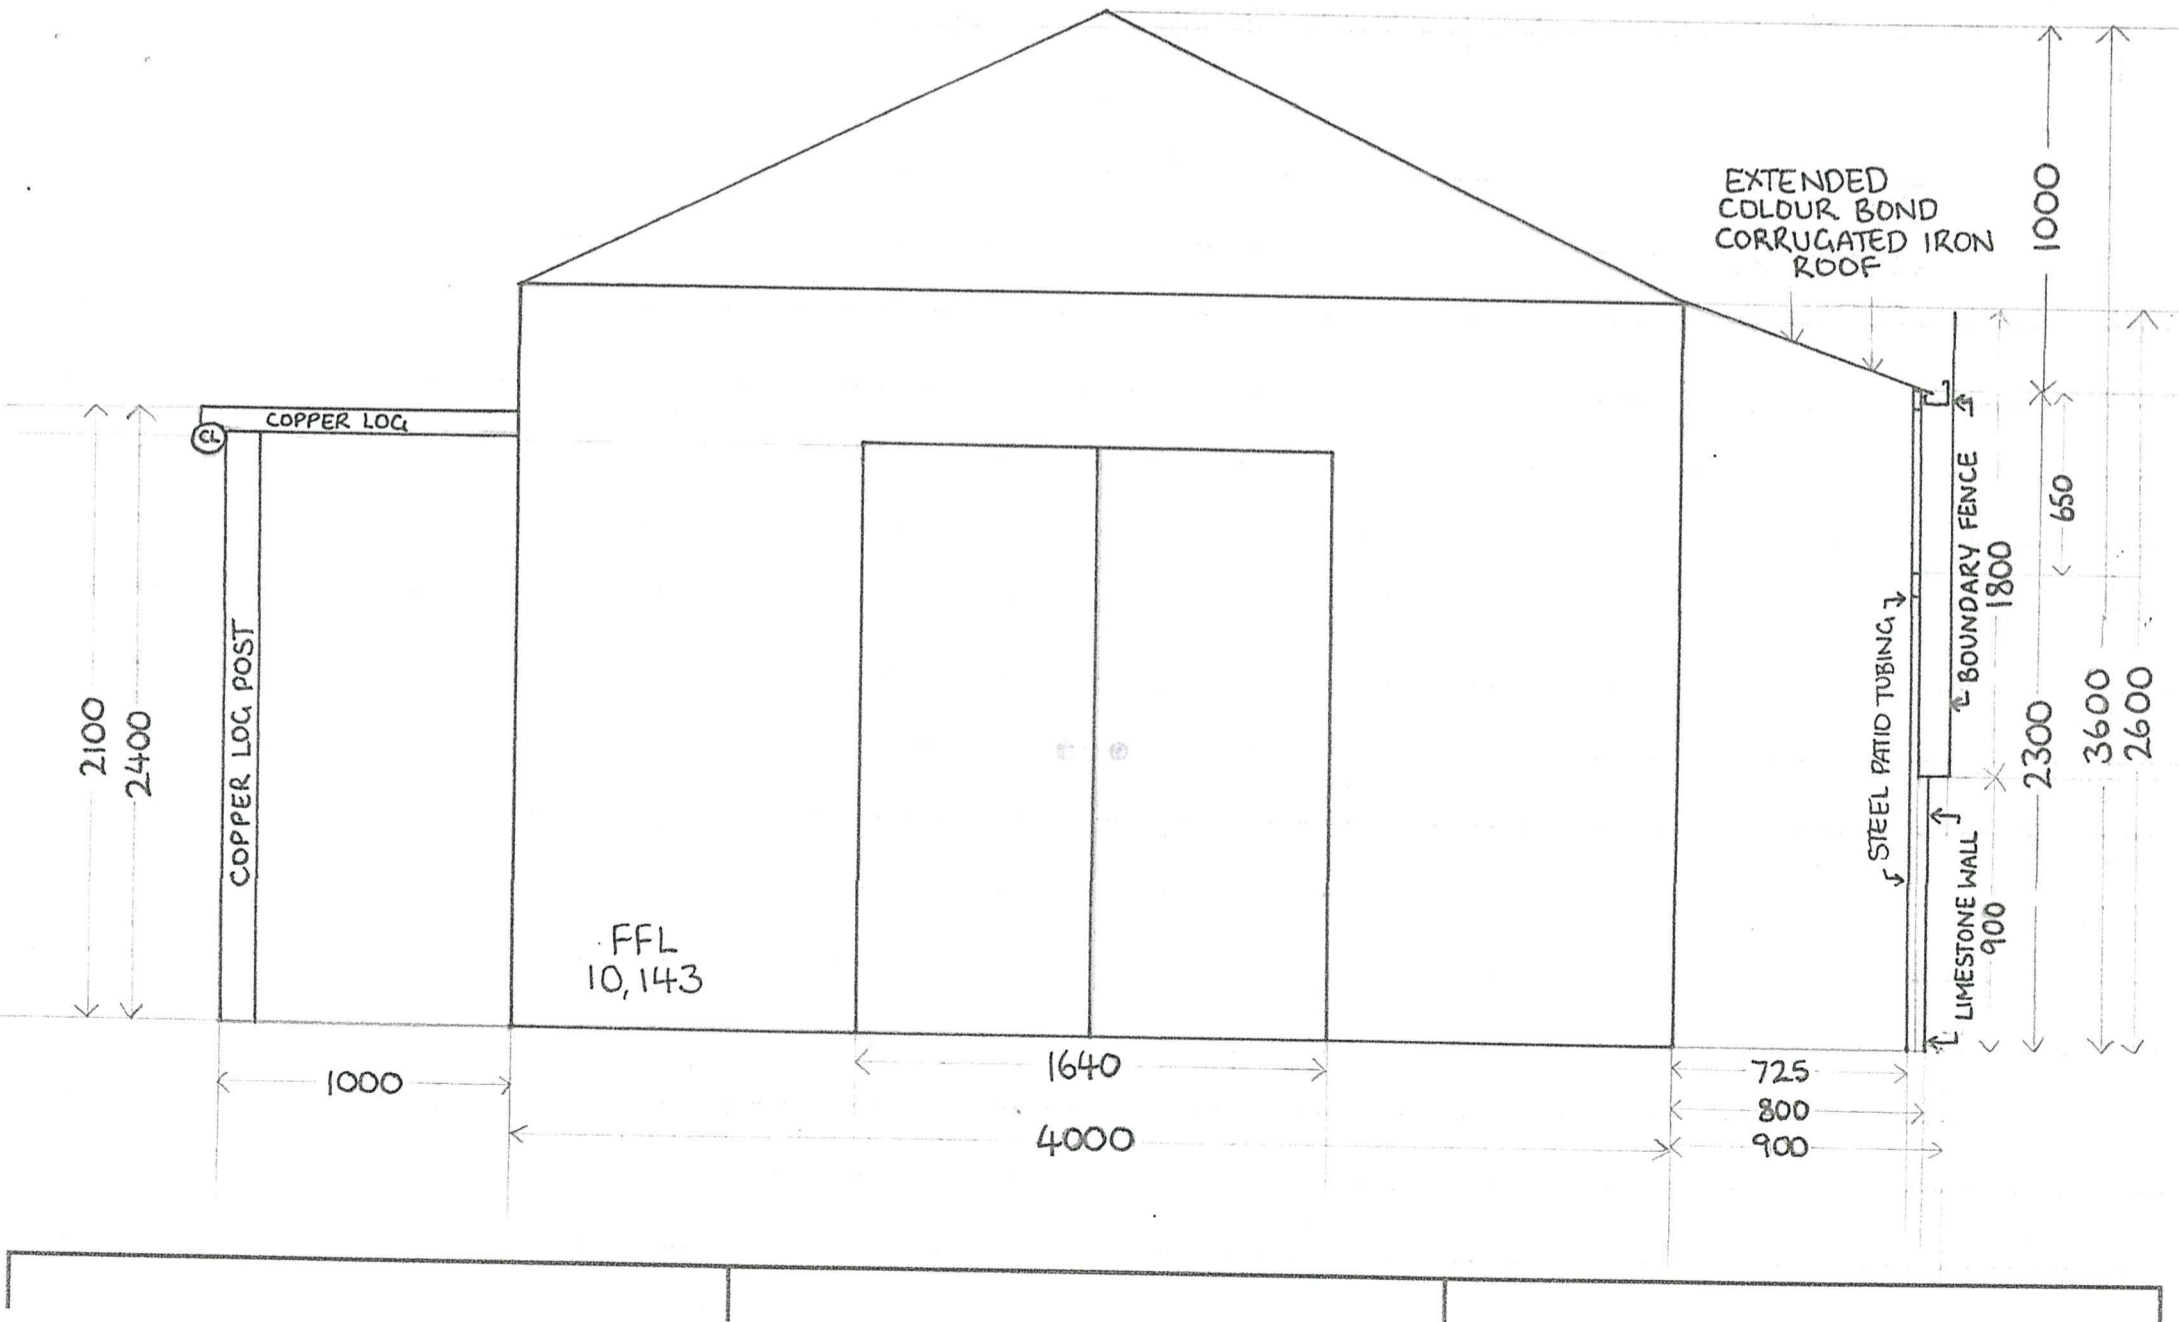

EXISTING SHED  
LEFT SIDE ELEVATION

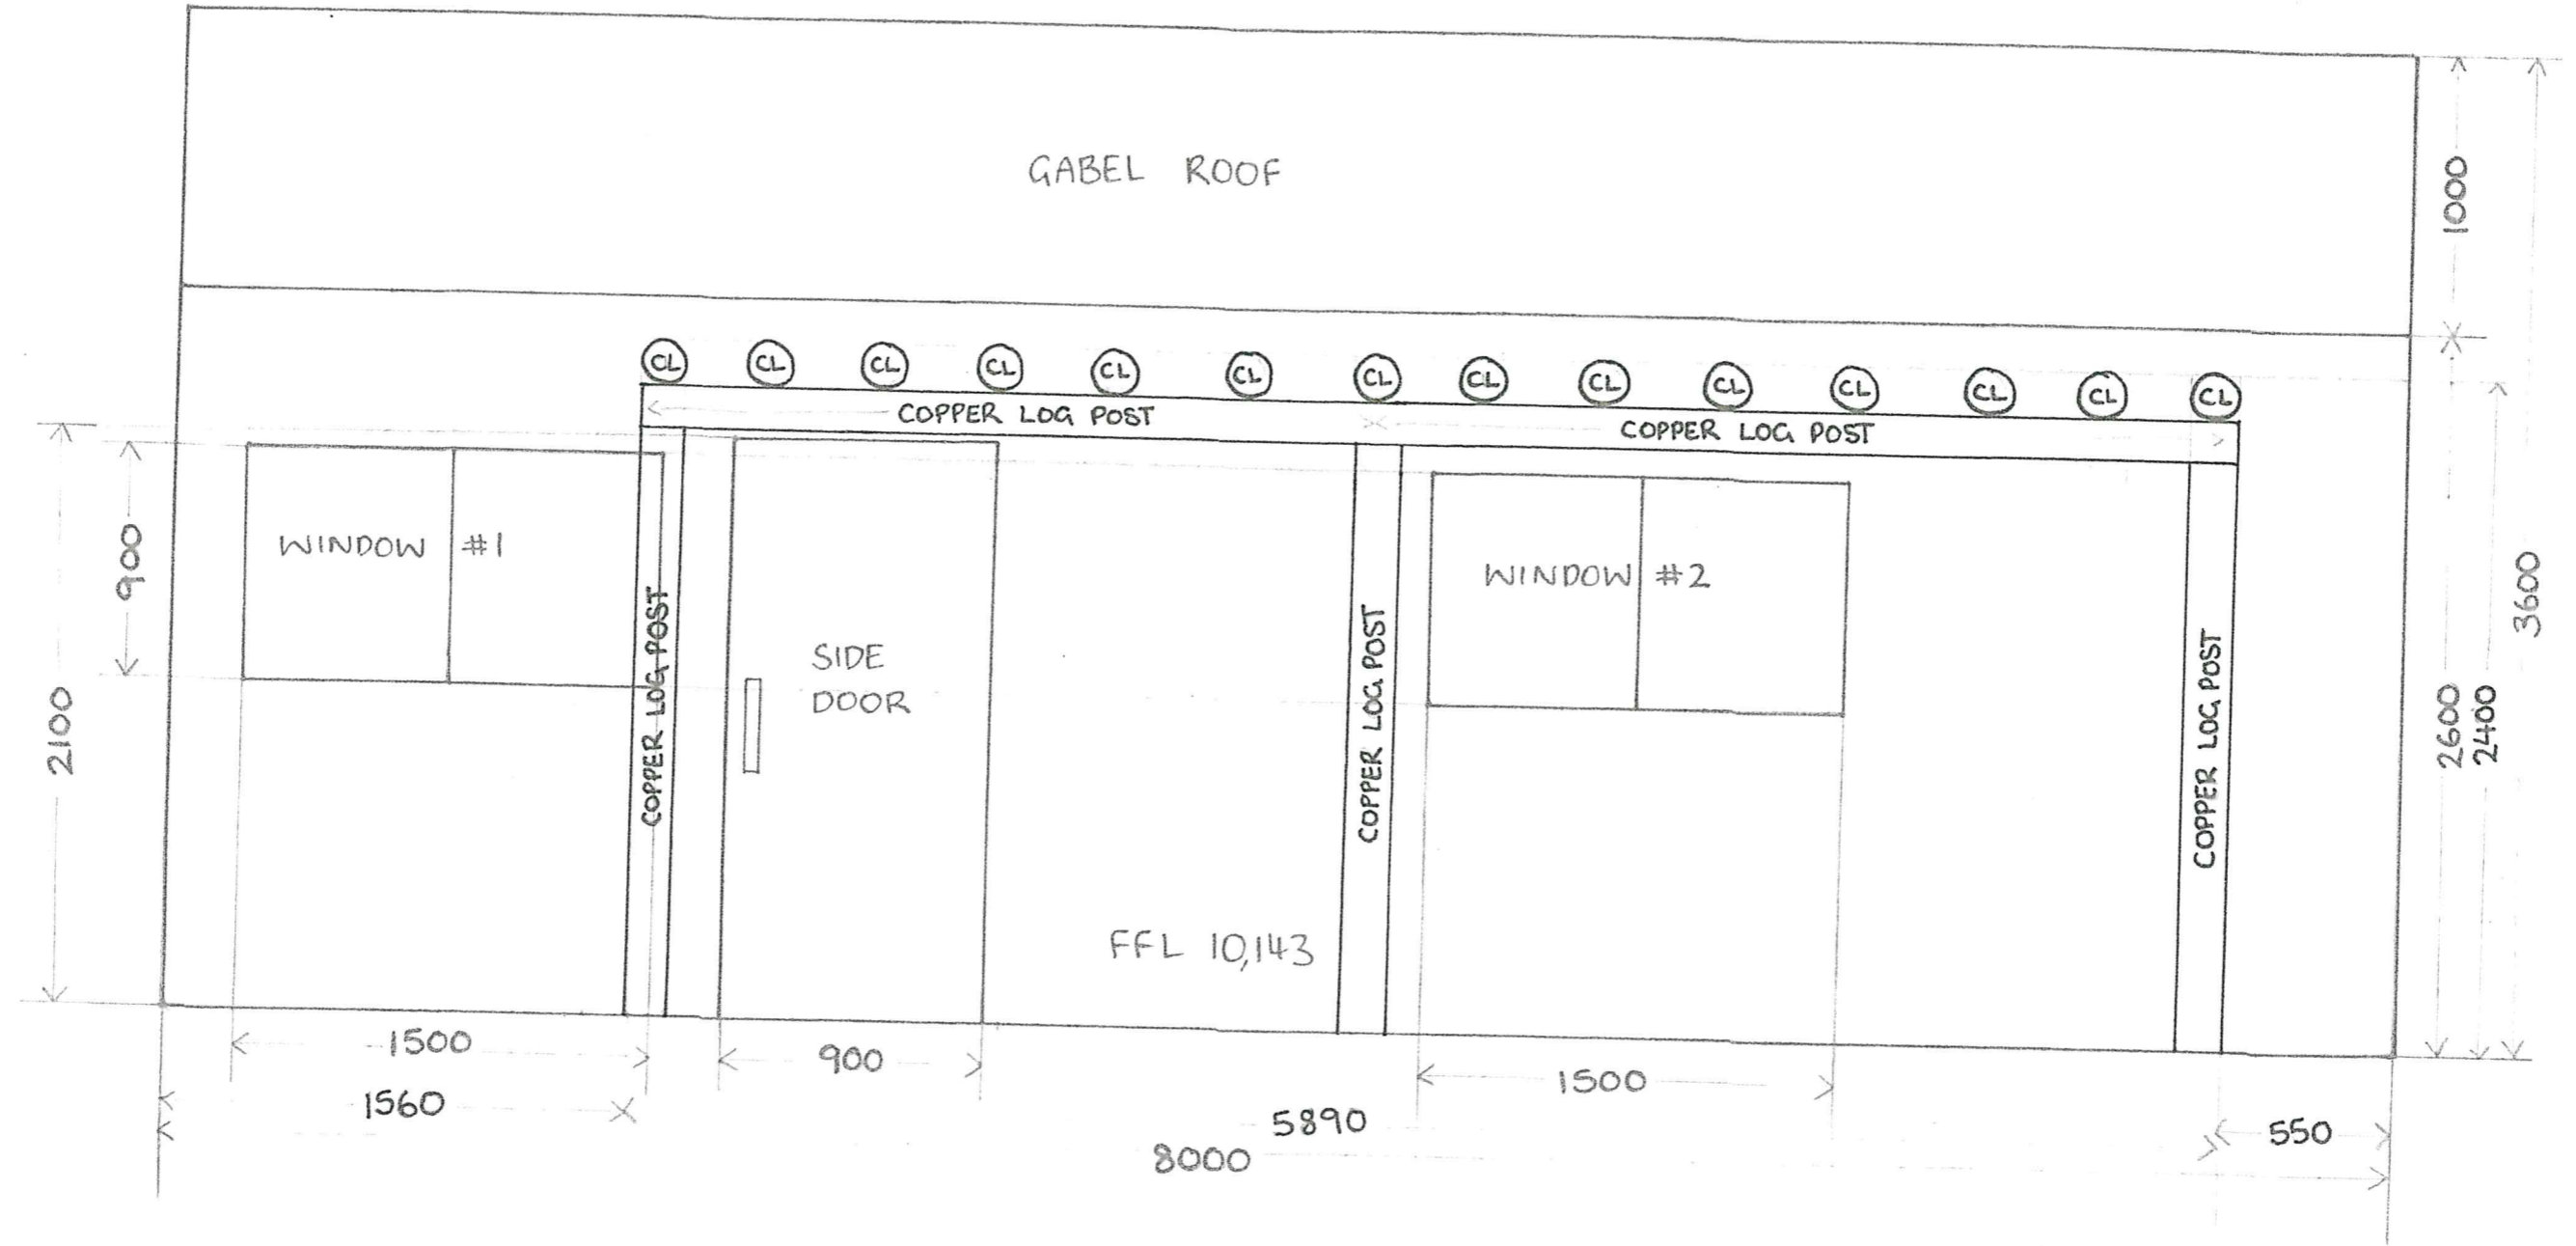


59 MANBARI CRESCENT, WANNEROO 6065

Scale 1m

KEY (CL) = COPPER LOG



EXISTING SHED

RIGHT SIDE ELEVATION

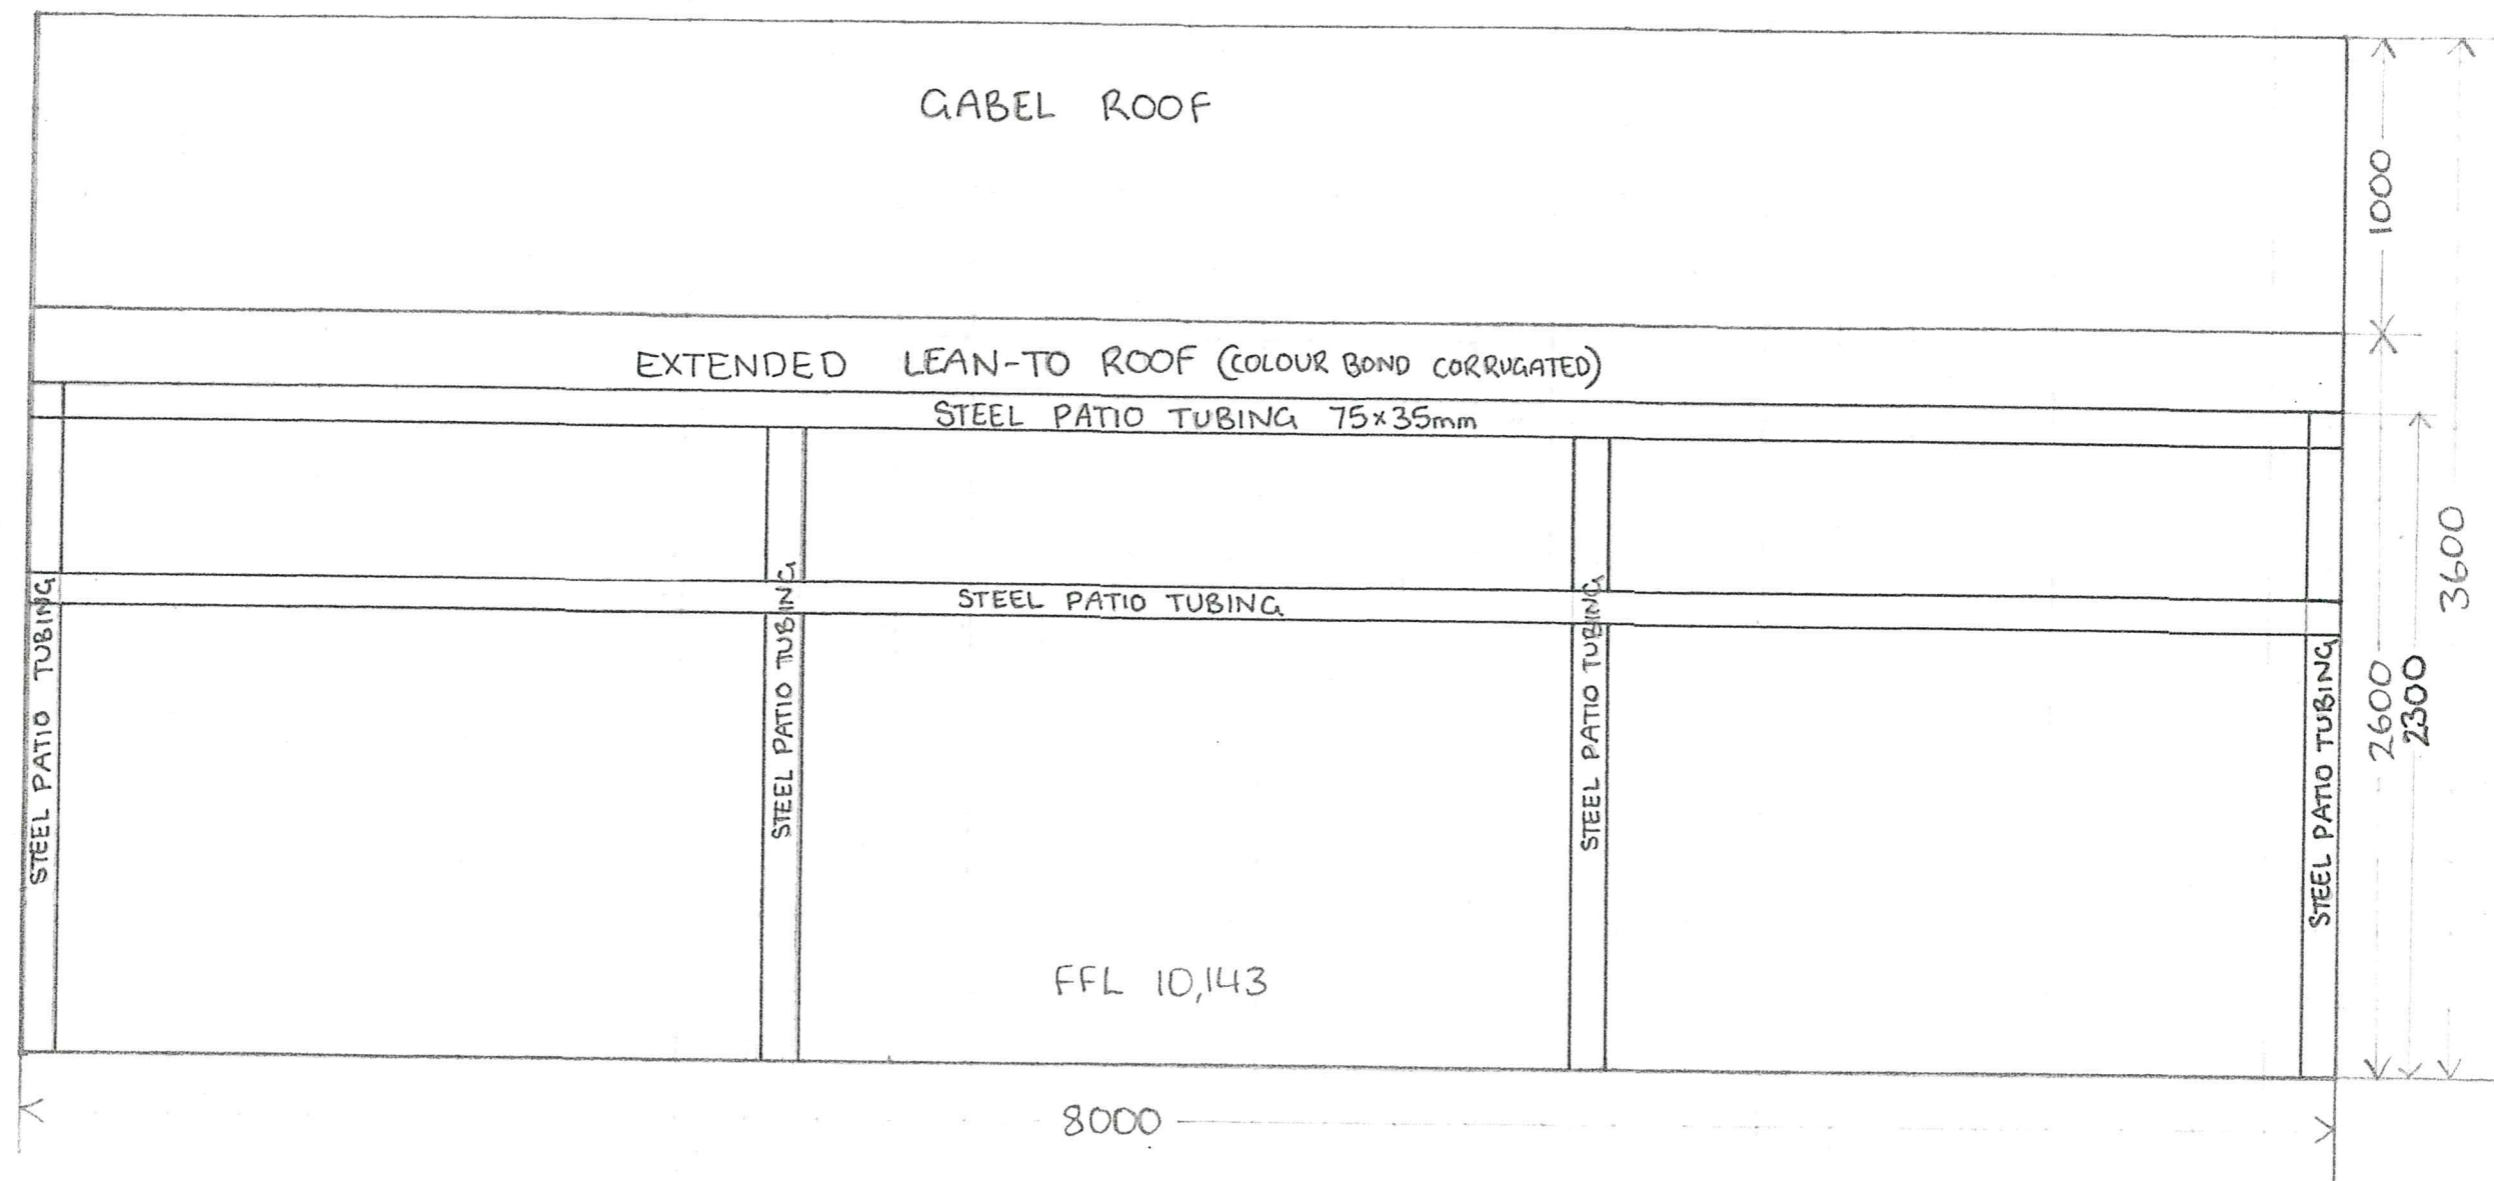

59 MANBARI CRESCENT, WANNEROO 6065

Scale 1m

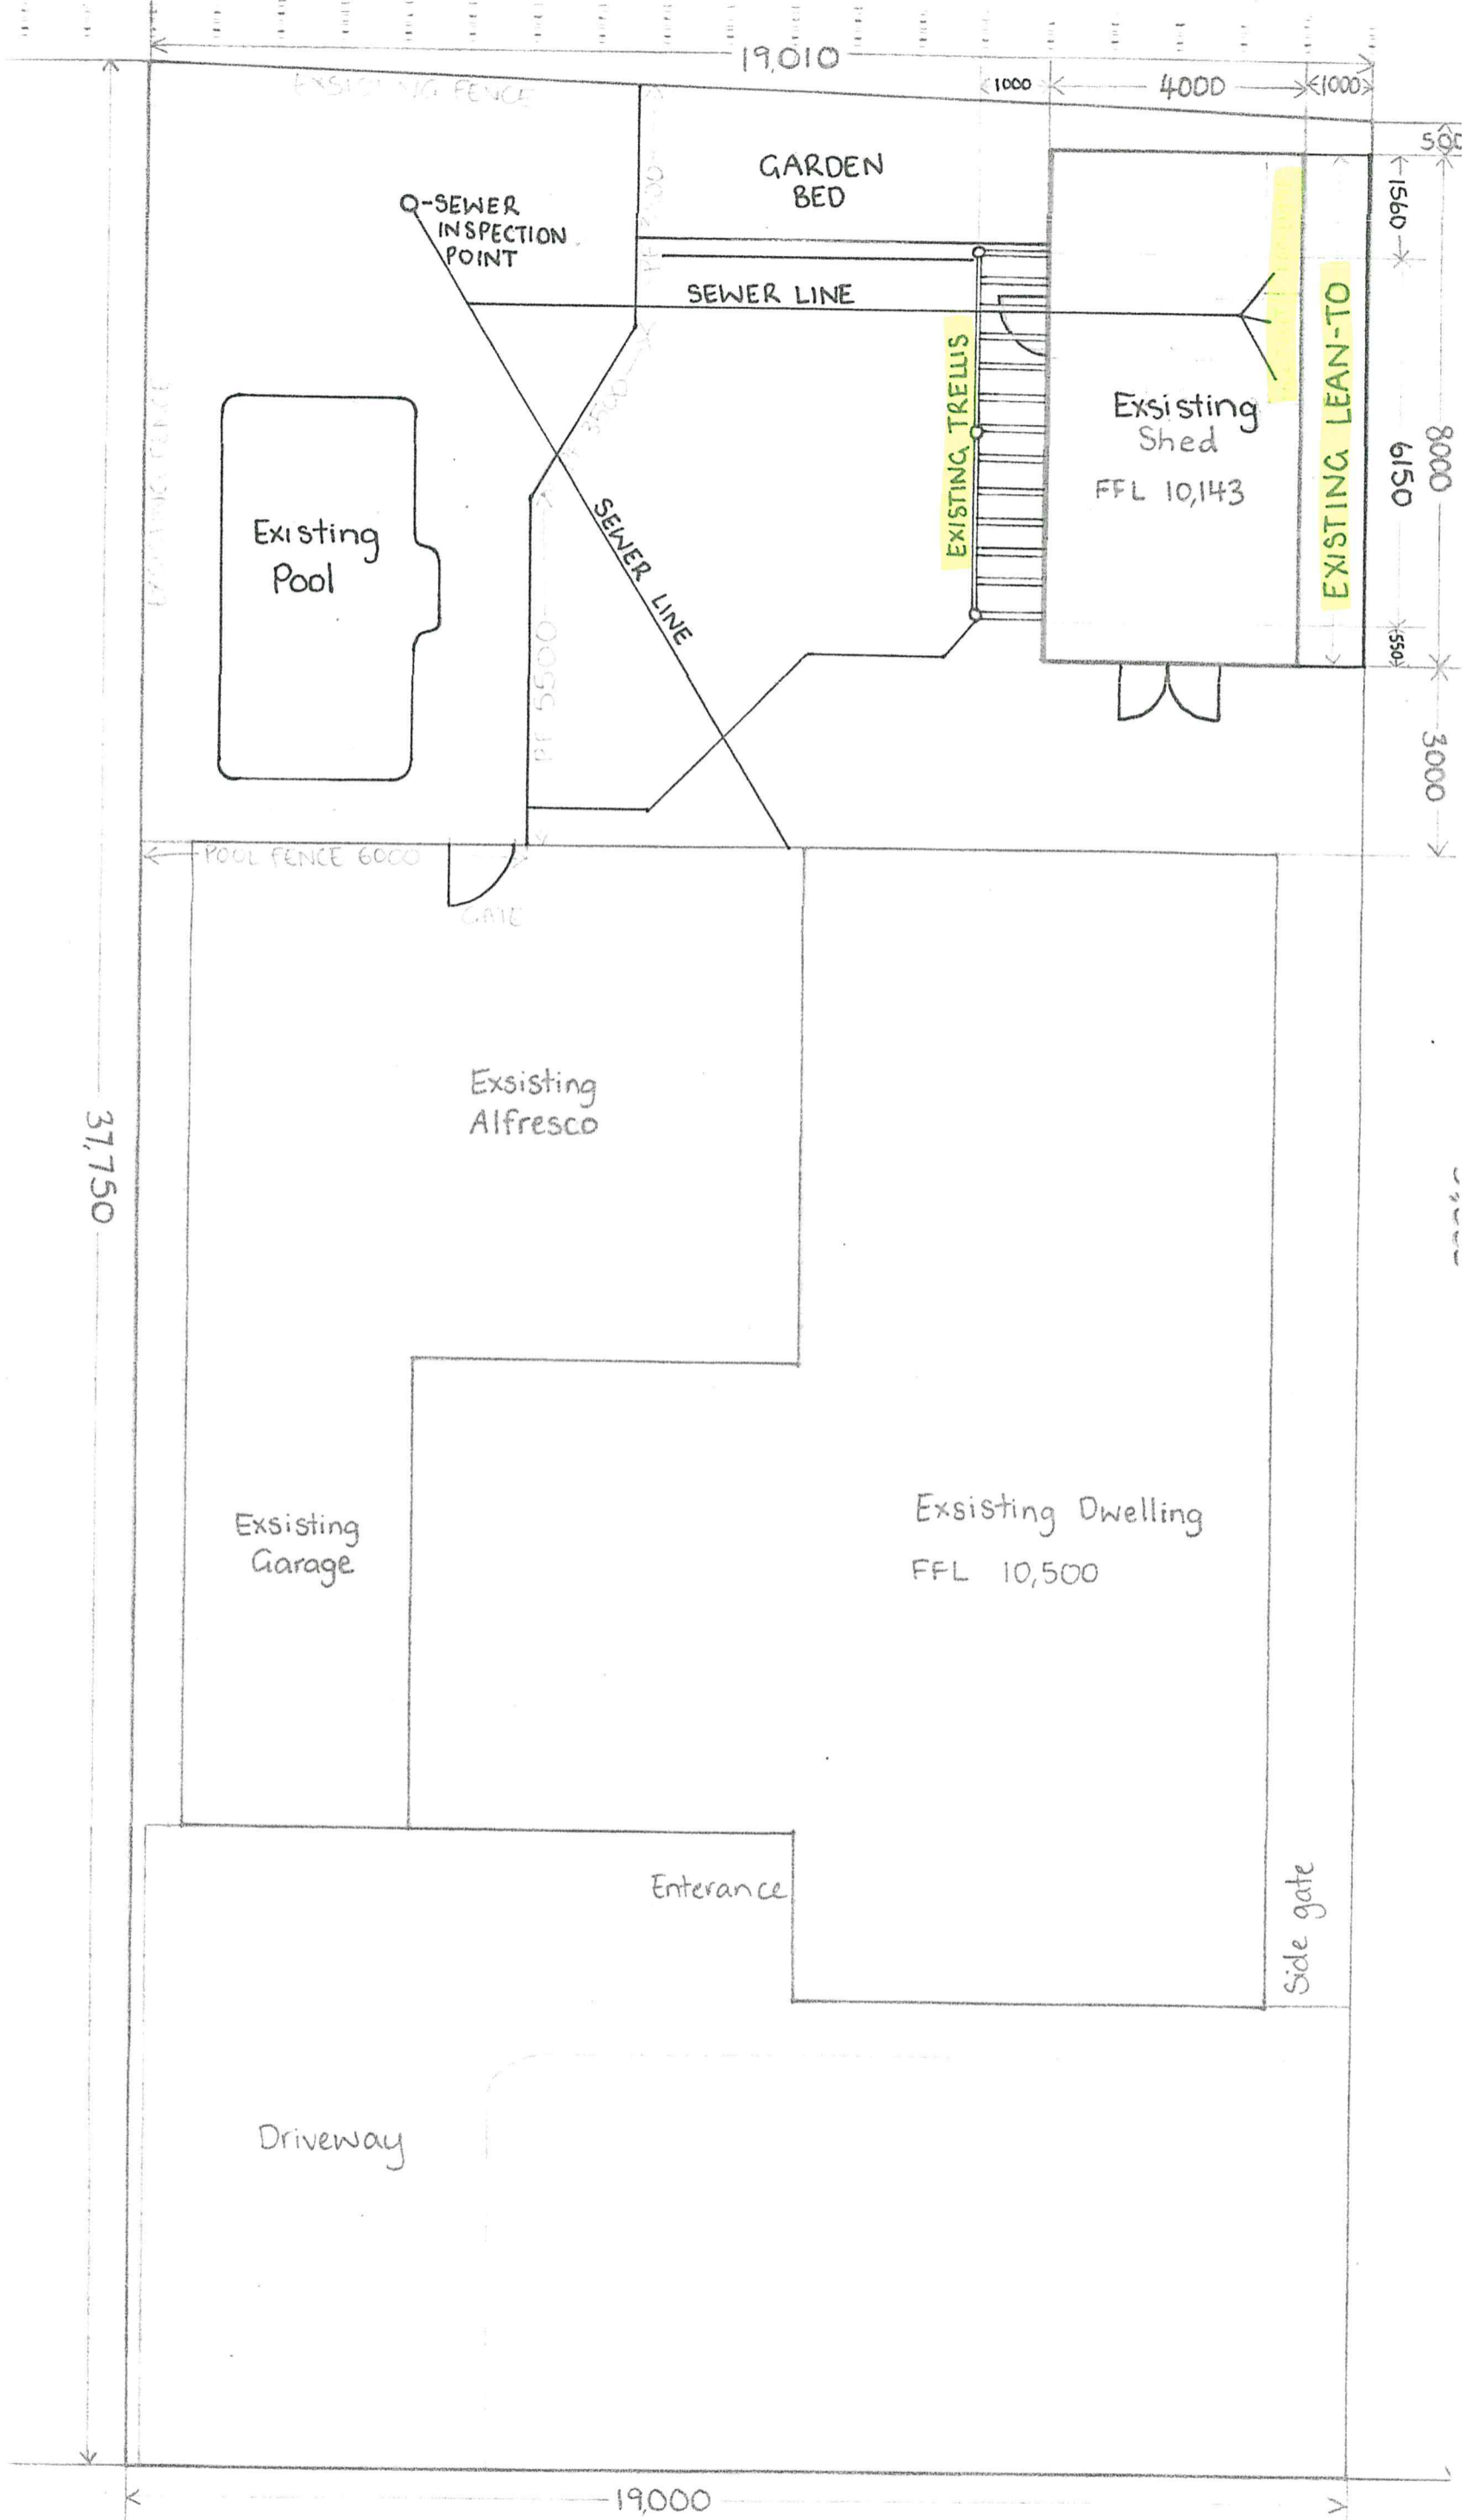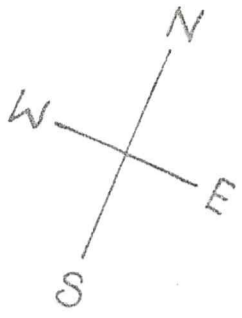

West block/site  
FFL 9,690

59 MANBARI CRESCENT, WANNEROO 6065  
LOT 245 ON PLAN 10942  
East block/site FFL 11,460