
				TOWER
			LOCAT	ION
	1. BATTING CAGE LIGHTING			- Internet
CHIP	Lighting Stage 1: Batting Cage lighting 4 x 15 m to			
	with 1 x LED Luminaire on each. Locations subject to	1		
	detail design (separate project		2. BASEBALL F	
	AAA		DÚGOUT DIA	S AND SHADE
EXISTING SCHOOL	I HAAA	3. BASEBALL BULLPEN	New 3m high fend New dugout seating	and concrete ha
	LIGHT TOWER		New .9m high bound	corer table dary fence with fla
L	LOCATION			
			ACCESS	ANCE DOUBLE GATE - 5M WIDE
4. FUTURE BATTIN			FOR DET/	PECIFICATION
4. FUTURE DATTIN		6M FLAGPOLE DIAMOND 1		
V. Trailer	4	OWIT LAGFOLE DIAWIOND		
			× + + +	
		SOCCER LINE MAR	KINGS	
and the Bridger		ALL FENCING UPGRADES, GOUTS AND SHADE		++
LIGHT TOWER • LOCATION		DIAMOND 2 ew 3m high fencing		
LUCATION	New dugout s	eating and concrete hardstand New Scorer table		
		emporary fencing in front of dugo	ut	- A
				6M FLAGPOLE
6M FLAGPO	LE DIAMOND 3	BASEBALL L	INE MARKINGS	UNIT LAGE OLL
		2. BAS	EBALL FENCING UPGRA	DES,
			DIAMOND 3	
			n high fencing in front of due out seating and concrete ha	
		New .9m I	New Scorer table high boundary fence with fla	ig poles
		LIGHT TO LOCATION		
		LOOATION		
MASTERPLAN	- BASEBALL UPGRAL	DES SCALE 1:500	@A1	
			_	
For stakeholder engagement	REVISION	BY DATE AUTH No. K0 04/2020		REVISION

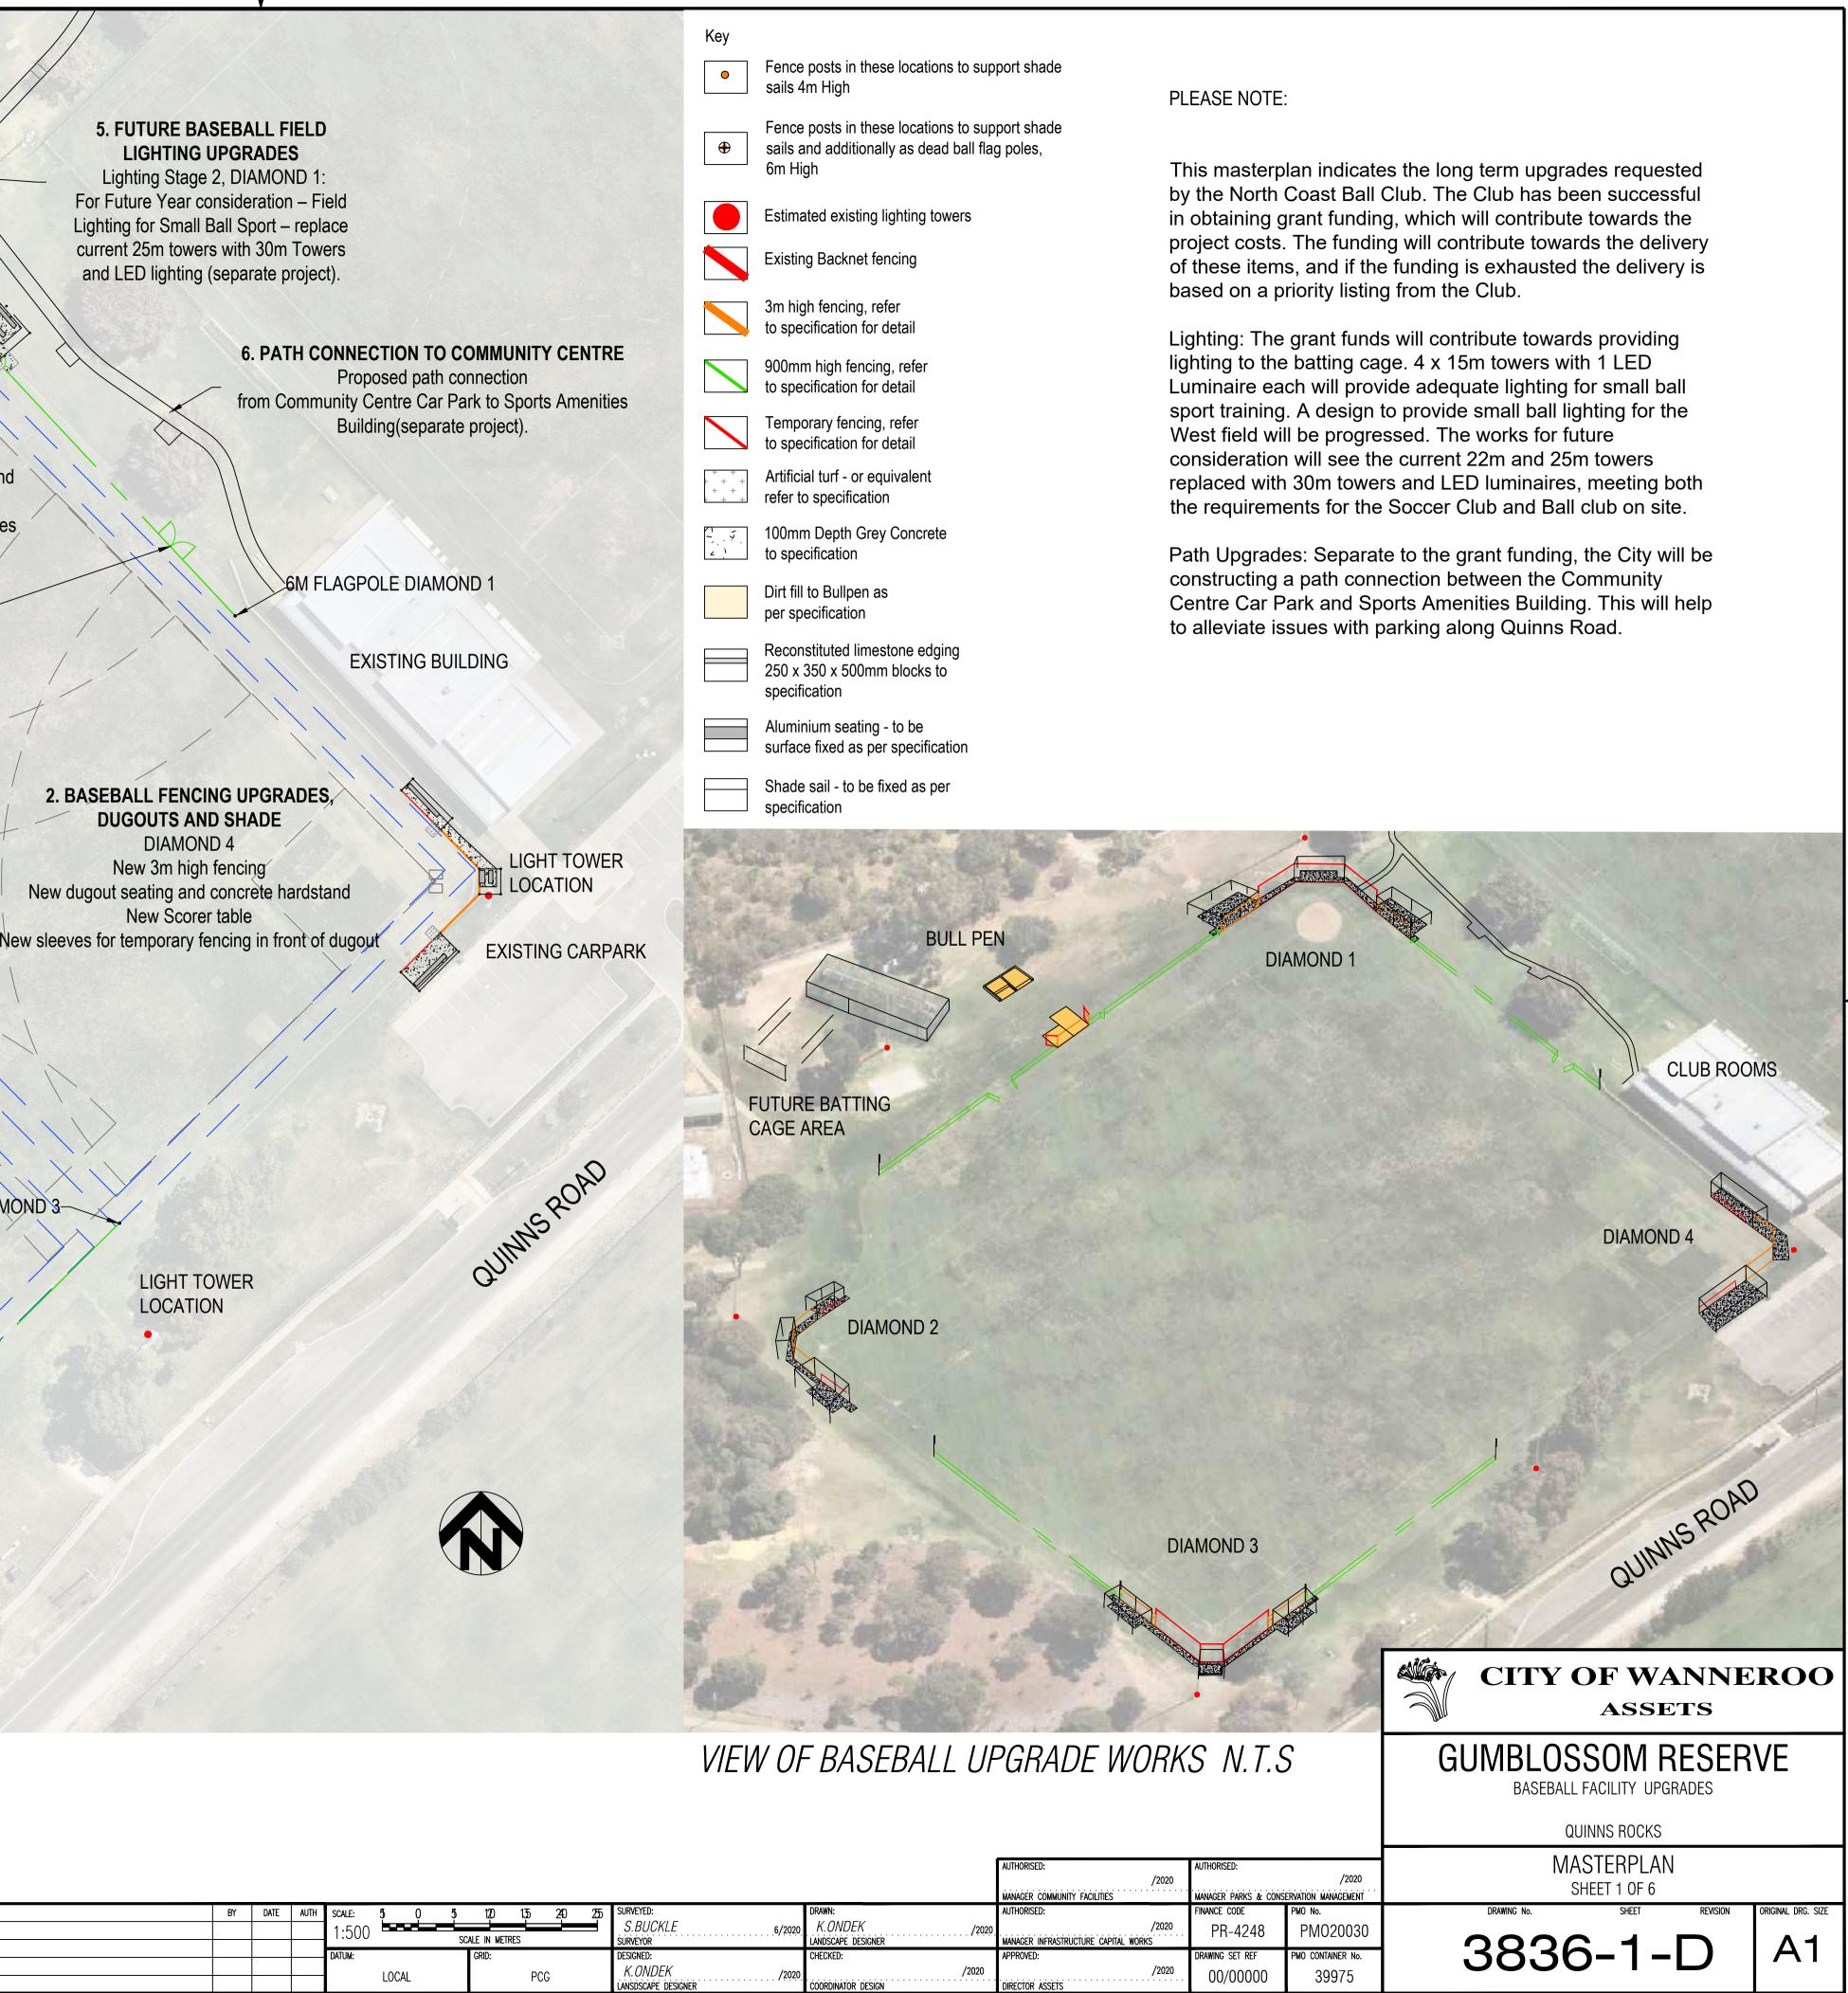

												AUTHORISED:
												MANAGER COMMUNITY FACILITIES
BY	DATE	AUTH	SCALE:	5 (	) 5	120	135	240	25	SURVEYED:	DRAWN:	AUTHORISED:
			1:500							S.BUCKLE 6/2020	K.ONDEK /2020	
			1.500		SC	ale in me	TRES			SURVEYOR	LANDSCAPE DESIGNER	MANAGER INFRASTRUCTURE CAPITAL WORKS
			DATUM:			GRID:				DESIGNED:	CHECKED:	APPROVED:
			LOCAL			PCG			K.ONDEK /2020	/2020		
				LUCAL					LANSDSCAPE DESIGNER	COORDINATOR DESIGN	DIRECTOR ASSETS	