

JOINS B-B

USE  
HESTER  
AVE

PIPIDINNY  
NO THRU  
ROAD

USE  
YANGHEP  
NO THRU  
ROAD

USE  
PIPIDINNY  
NO THRU  
ROAD

ROAD CLOSED

DRIVE SLOWLY

TEMPORARY FENCING TO BE INSTALLED TO PREVENT VEHICLES ATTEMPTING TO ACCESS. FENCING SHALL HAVE GATES TO ALLOW CONSTRUCTION TRAFFIC ENTRY IF REQUIRED


TEMPORARY FENCING TO BE INSTALLED TO PREVENT VEHICLES ATTEMPTING TO ACCESS. FENCING SHALL HAVE GATES TO ALLOW CONSTRUCTION TRAFFIC ENTRY IF REQUIRED

**NOTES**

- STICK DOWN BOLLARDS CAN BE USED AT THE ROAD CLOSURE POINT FOR THE LONG TERM CLOSURE AS NECESSARY, ENSURING CONSTRUCTION VEHICLES CAN STILL GAIN ACCESS IF REQUIRED
- VMS TO BE INSTALLED AT LEAST TWO WEEKS PRIOR TO THE ACTUAL CLOSURE

CONSTRUCTION VEHICLE ACCESS

A	B	ORIGINAL DATE OF DRAWING	JUL 2020	DATE DRAWING AMENDED	OCT 2020	DRAWN BY	DAMIAN MOREY	ACCREDITATION	RTM 0043	E	F	G	H	J	REV #	COMMENTS		
		POSTED SPEED	80	LOCATION OF WORKSITE	EGLINTON	DESIGNED BY	DAMIAN MOREY	ACCREDITATION	RTM 0043								TITLE	Pipidanny Rd Rail Works Pipidanny Rd, Eglinton Road Closure
		WORKSITE SPEED	-	ROAD AUTHORITY	WANNEROO	CHECKED BY	GINO STEFANI	ACCREDITATION	RTM 0039								DRAWING NO	0420-DMR00311-PC-001
ROADS																		
DM																		
REV # 0 Original Version																		
REV # 1 Removed Speed Reduction																		
REV # 2 Added Temp Fencing Eastern End																		
REV # 2																		

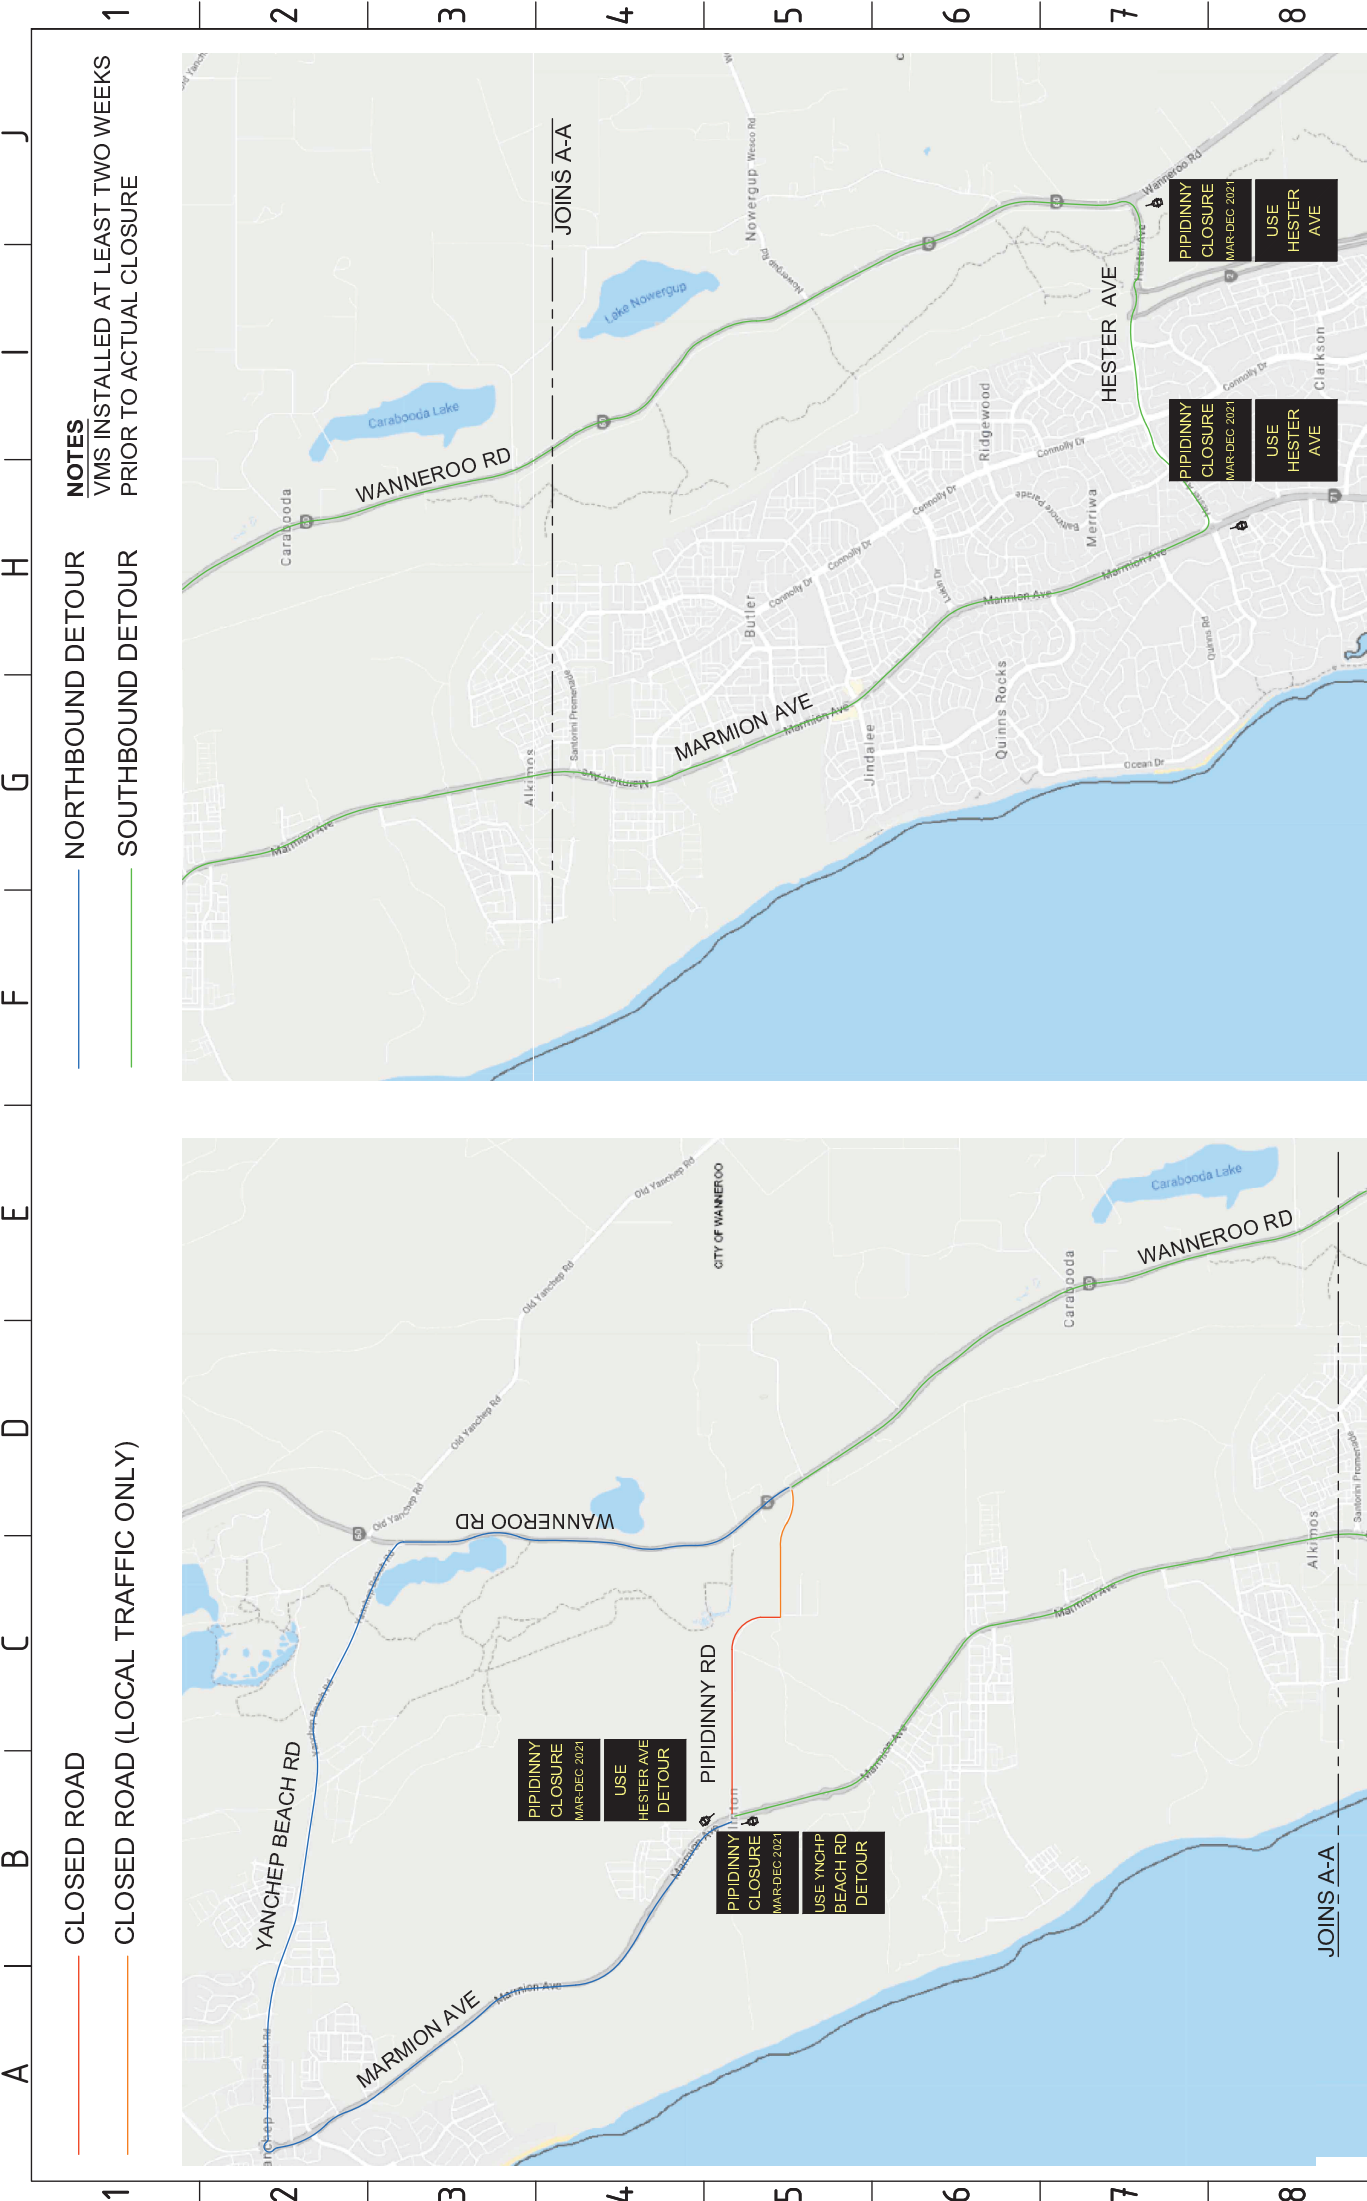

**NOTES**  
 VMS INSTALLED AT LEAST TWO WEEKS  
 PRIOR TO ACTUAL CLOSURE

**LEGEND**  
 — NORTHBOUND DETOUR  
 — SOUTHBOUND DETOUR

1 2 3 4 5 6 7 8

A B C D E F G H J

	ORIGINAL DATE OF DRAWING <b>JUL 2020</b>	DATE DRAWING AMENDED <b>OCT 2020</b>	DRAWN BY <b>DAMIAN MOREY</b>	ACCREDITATION <b>RTM 0043</b>	TITLE <b>Pipidiny Rd Rail Works          Pipidiny Rd, Eglinton          Road Closure - Detour Plan</b>	REV # <b>0</b> <b>1</b> <b>2</b>	COMMENTS <b>Original Version</b> <b>Added VMSX3</b> <b>Added VMS</b>
	POSTED SPEED <b>80</b>	LOCATION OF WORKSITE <b>EGLINTON</b>	DESIGNED BY <b>DAMIAN MOREY</b>	ACCREDITATION <b>RTM 0043</b>	DRAWING NO <b>0420-DMR00311-PC-002</b>	REVISION <b>2</b>	
	WORKSITE SPEED <b>-</b>	ROAD AUTHORITY <b>WANNEROO</b>	CHECKED BY <b>GINO STEFANI</b>	ACCREDITATION <b>RTM 0039</b>			