

OFFICE COPY

to be retained for Approval Services files


ISOLATION FENCE REQUIRED AS 1976-1 1980

CITY OF WANNEROO APPROVAL SERVICES

This plan is approved subject to compliance with the Local Government (Miscellaneous Provisions) Act 1995, the Building Act 1993, the Building Regulations 1993, the Planning, Design and Building Regulations 1993 and the Council's Local Laws.

15 DEC 2003

03/6223

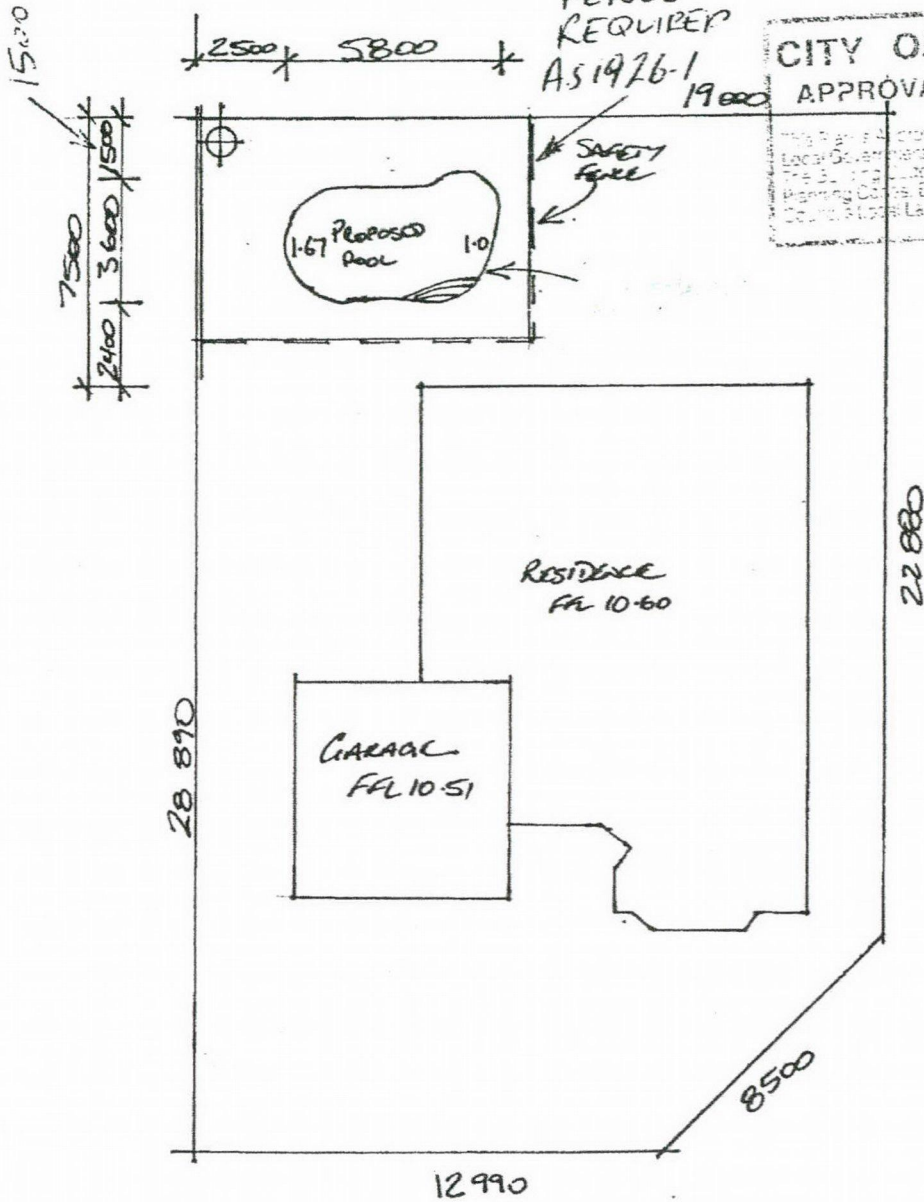

BIBBEMAN EST.

KATTAMORRA PASS.

Site Plan: Scale: 1:200

Client: CLIFF LEGGOTT

Date:

Equipment Location Marked

Site: Lot: 88 House:

Street: CR BIBBEMAN EST


Pool Datum:

Suburb: SWAGRA




PIC:

Authority: WANNEROO

Access:

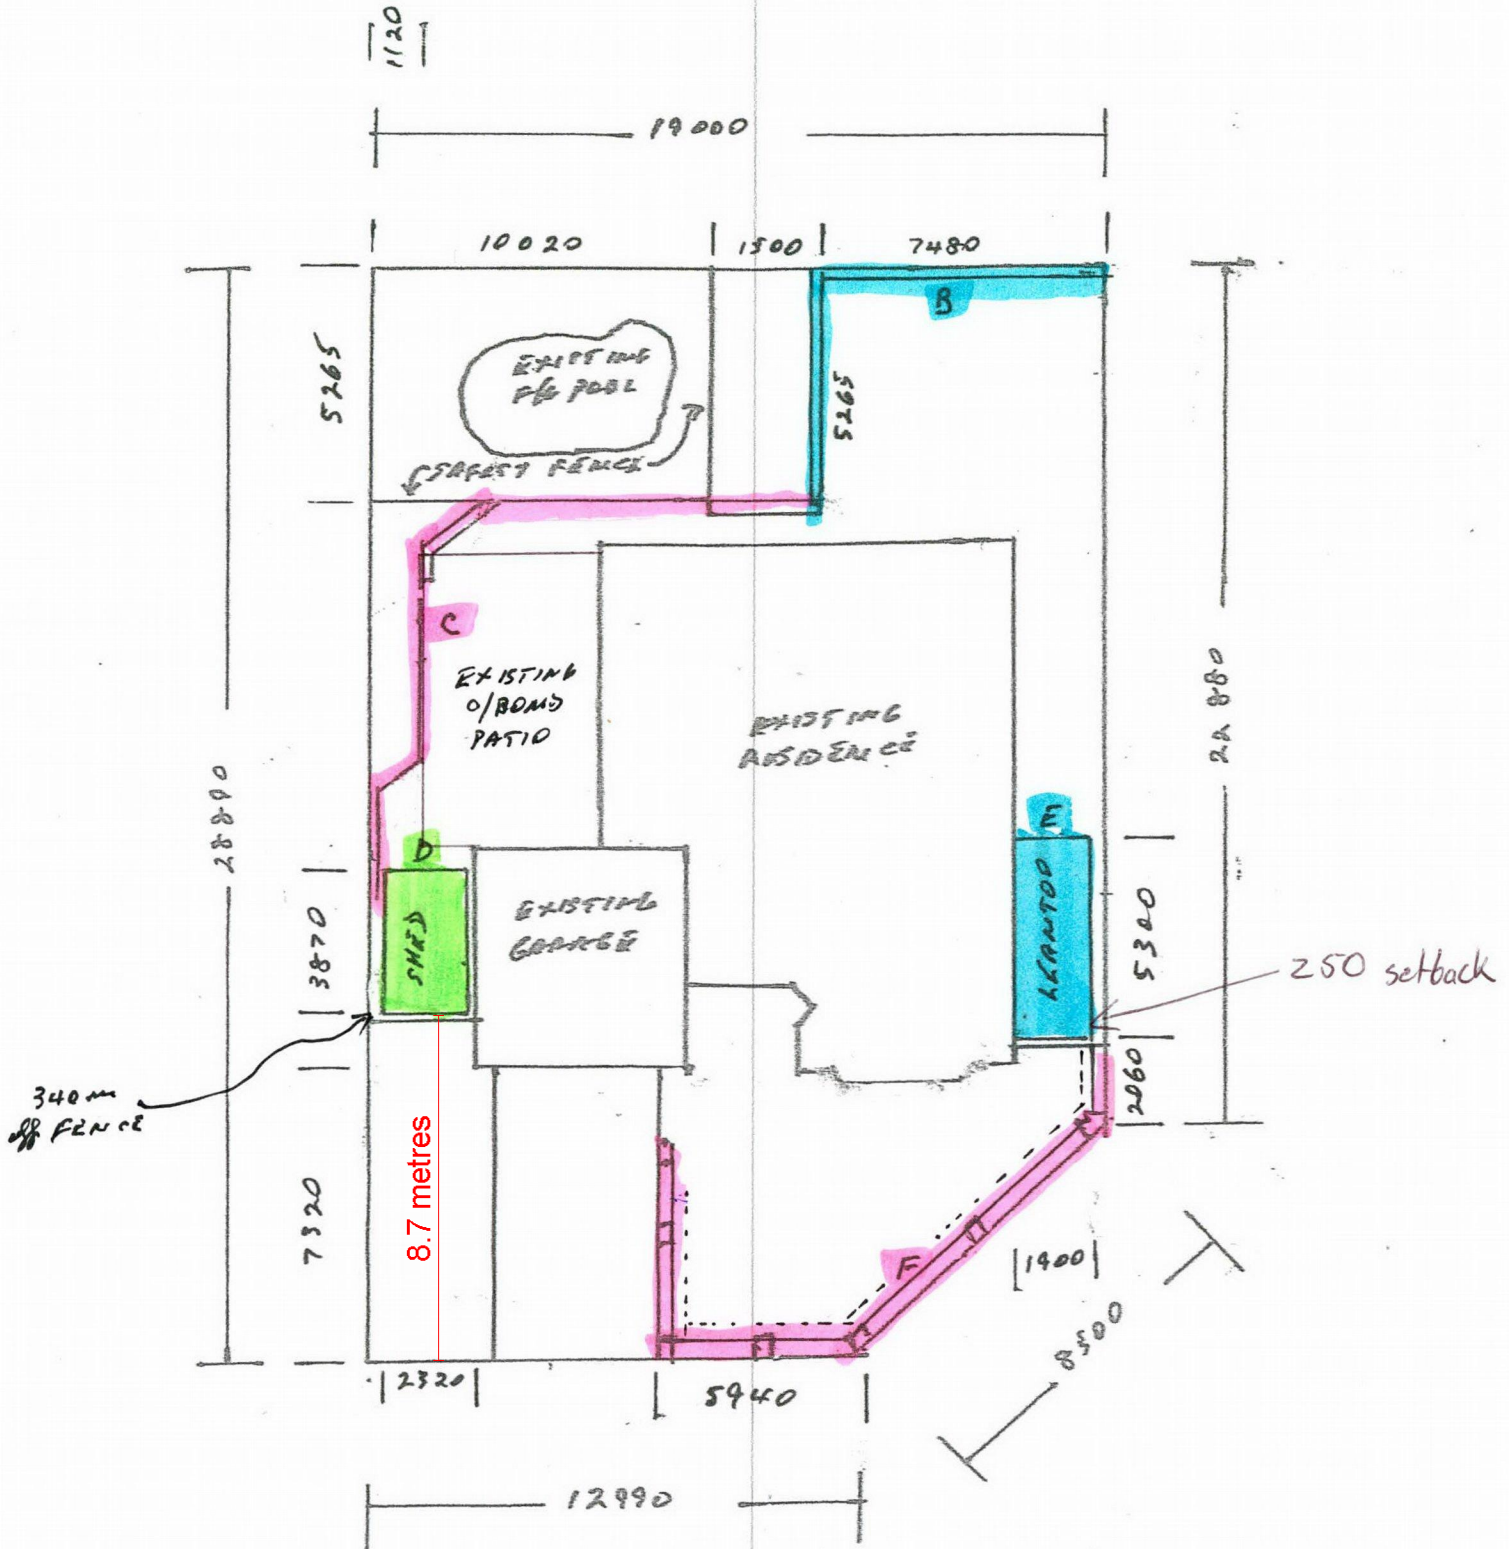


SCALE 1:200

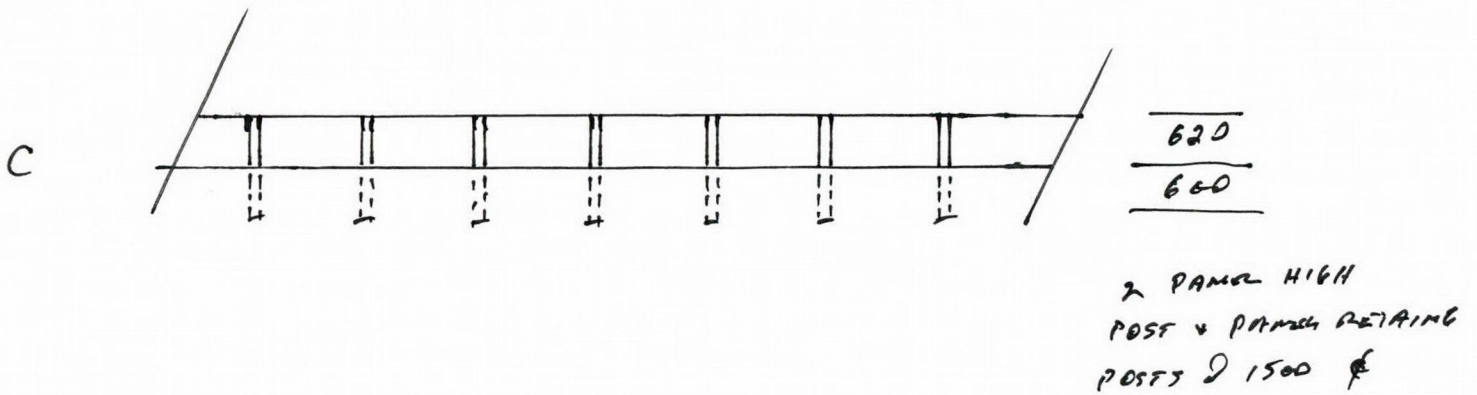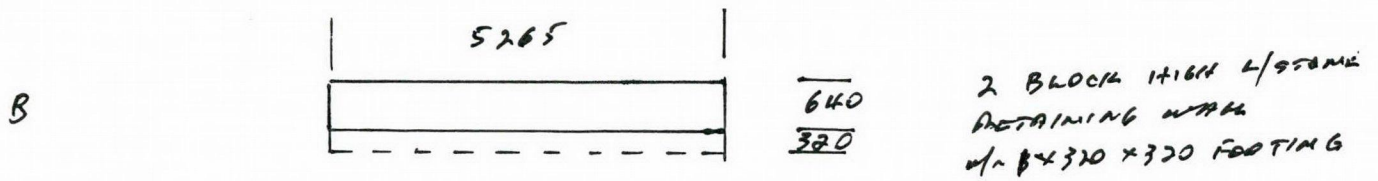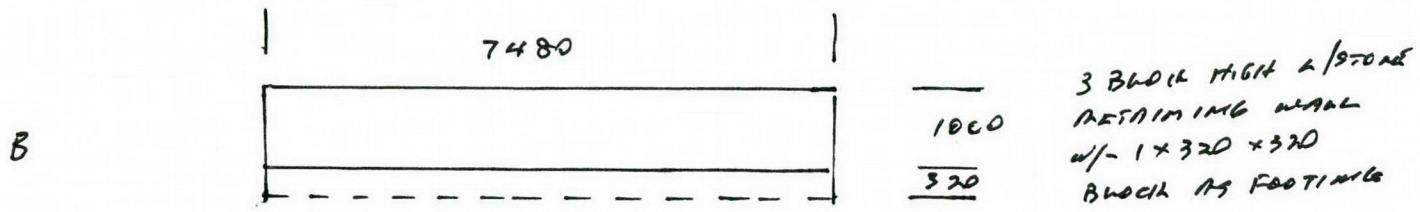


Lot 88/30 Bibbulmun Entrance, Sinagra

APPENDIX # D  
METAL SHED

SIDE ELEVATION

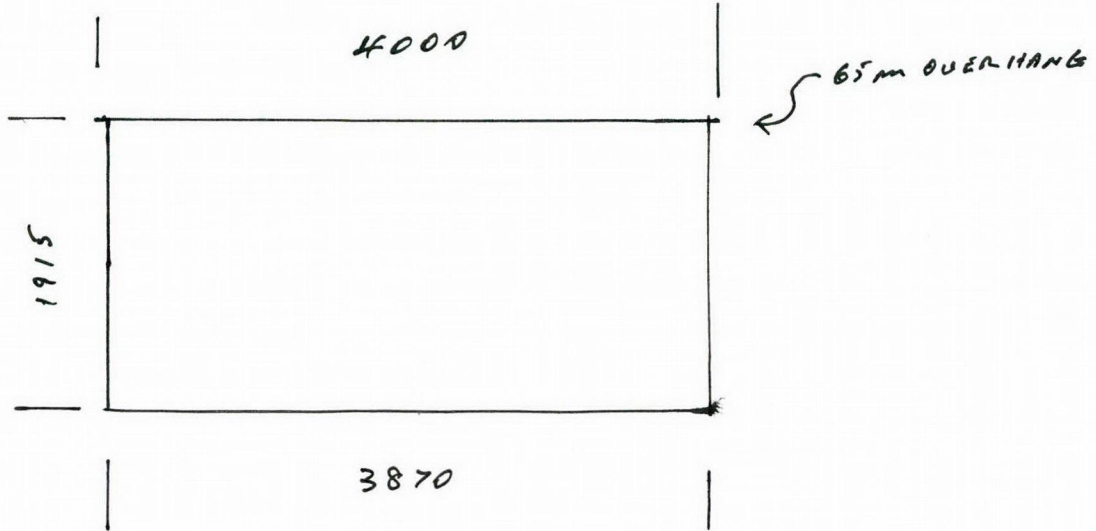



FRONT ELEVATION

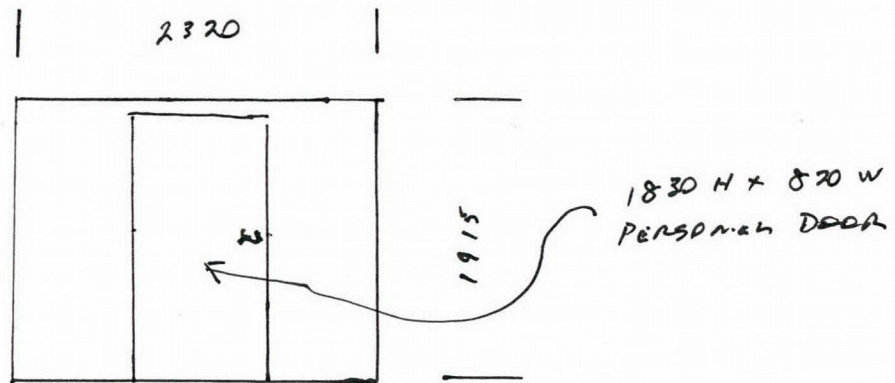

SCALE 1:50

END ELEVATION

ALL STEEL CONSTRUCTION  
75 x 38 TUBE COLUmn BOUND  
w/ 2 SKYLIGHT ROOF PANELS  
125 x 125 GUTTER FULL LENGTH

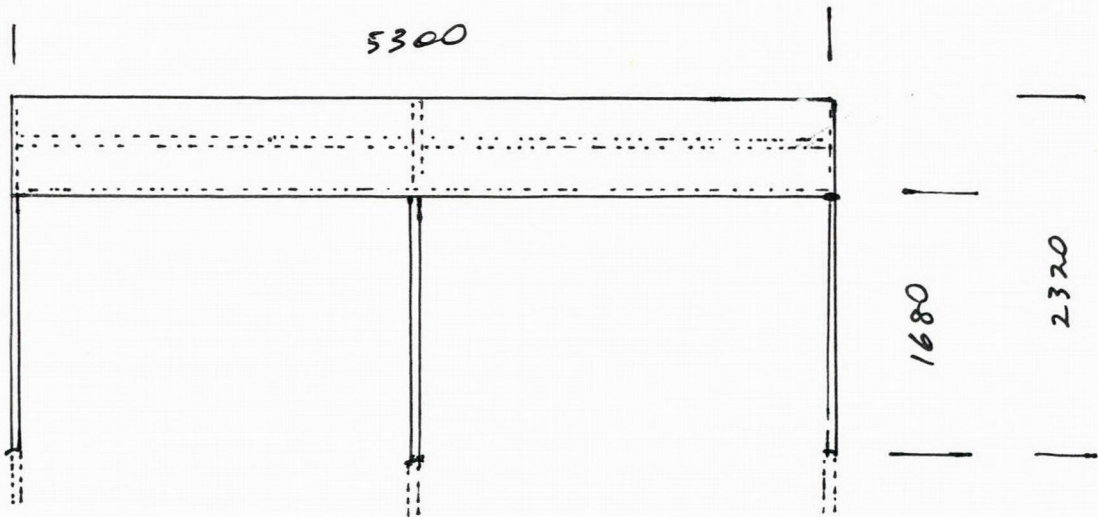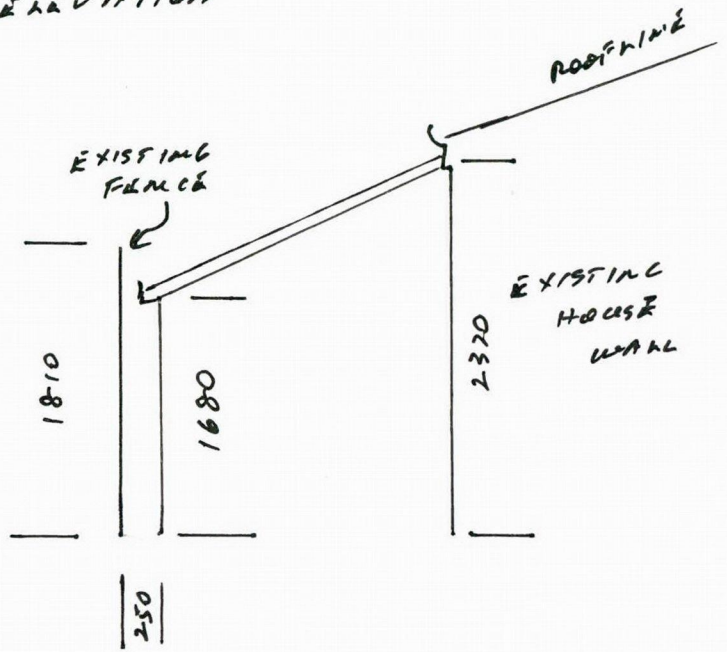




POSTS  
CEMENTED  
INTO GROUND  
600 DEEP

SIDE ELEVATION


Lot 88/30 Bibbulmun Entrance, Sinagra

APPENDIX # F-1


FRONT RETAINING WALLS

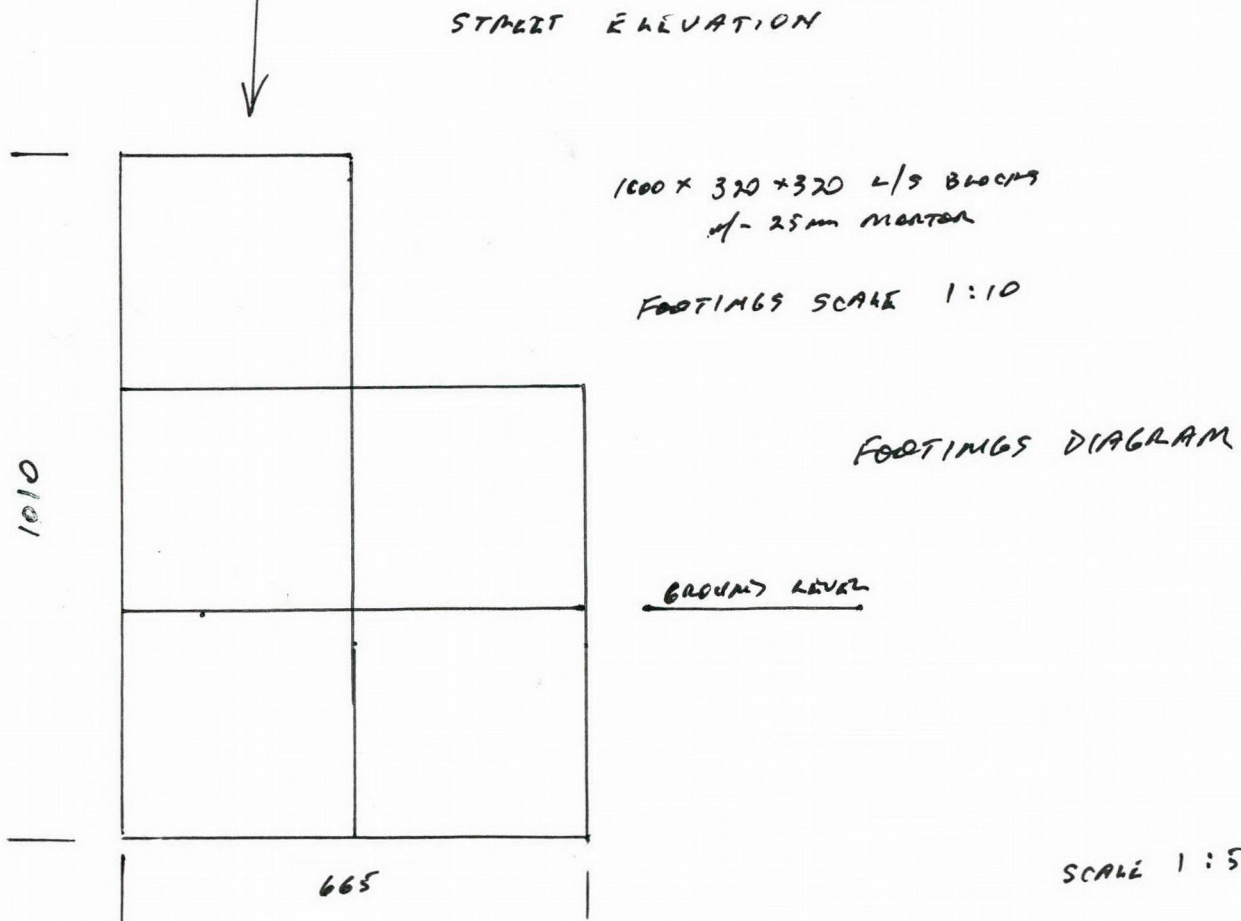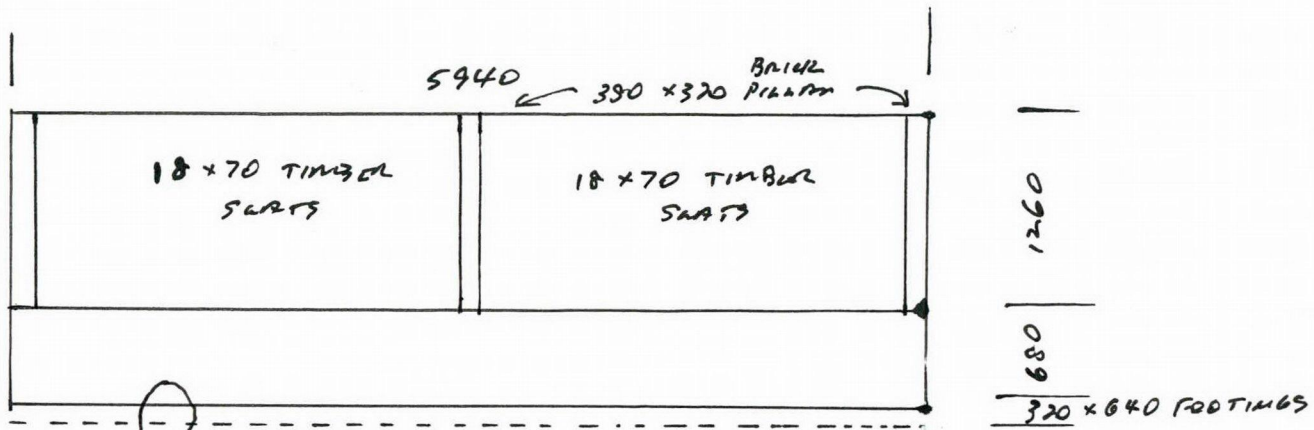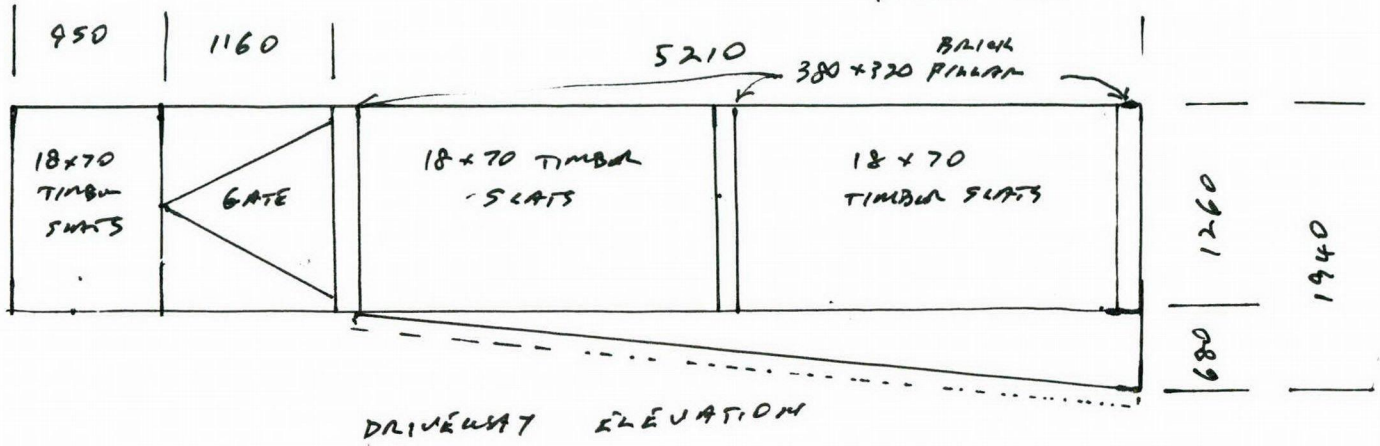

FRONT RETAINING WALLS

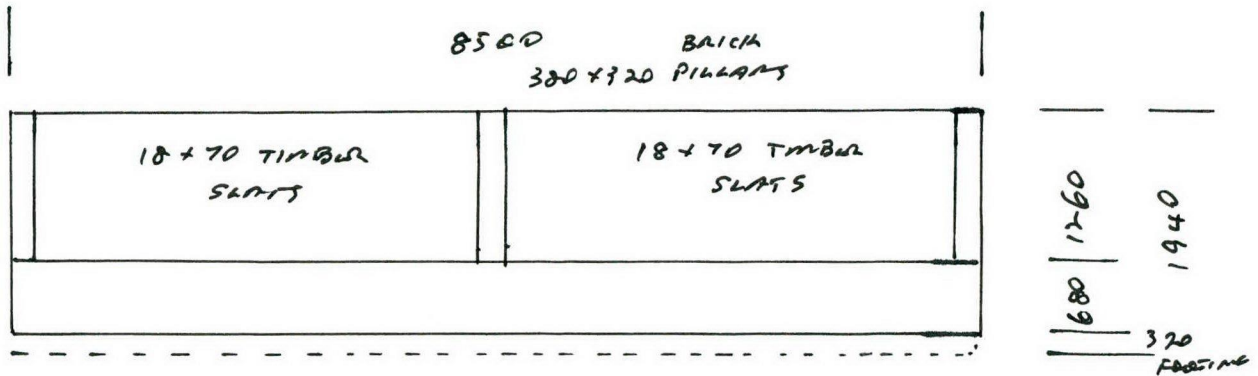

FRONT ELEVATION

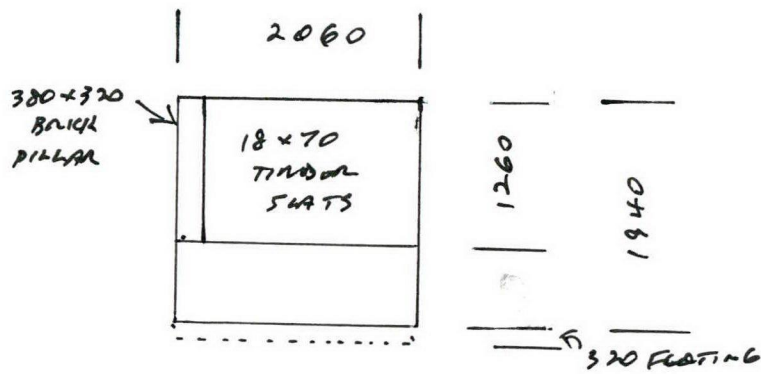

SIDE ELEVATION

SCALE 1:75