




ELEVATION E1

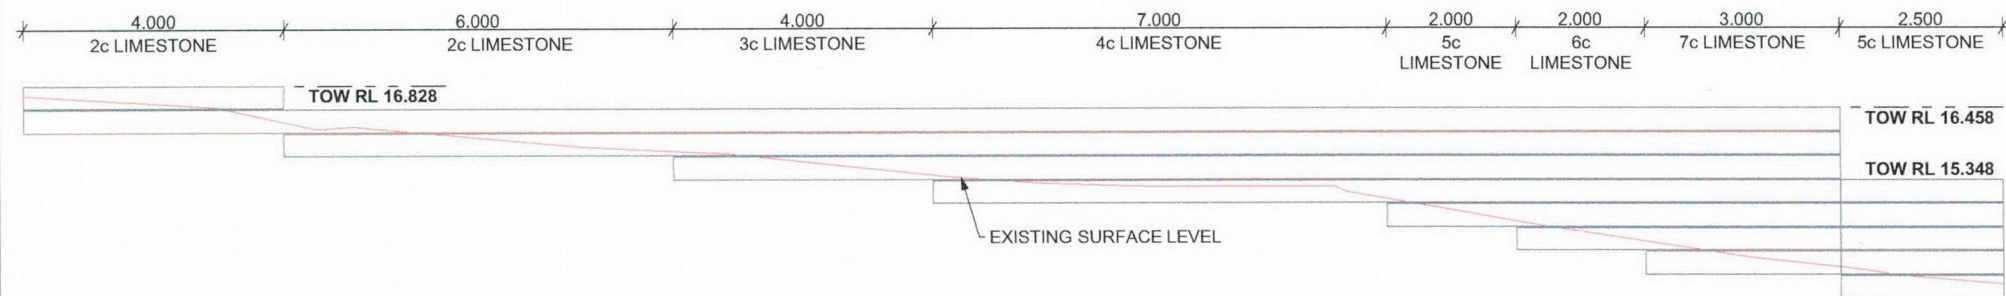


ELEVATION E2

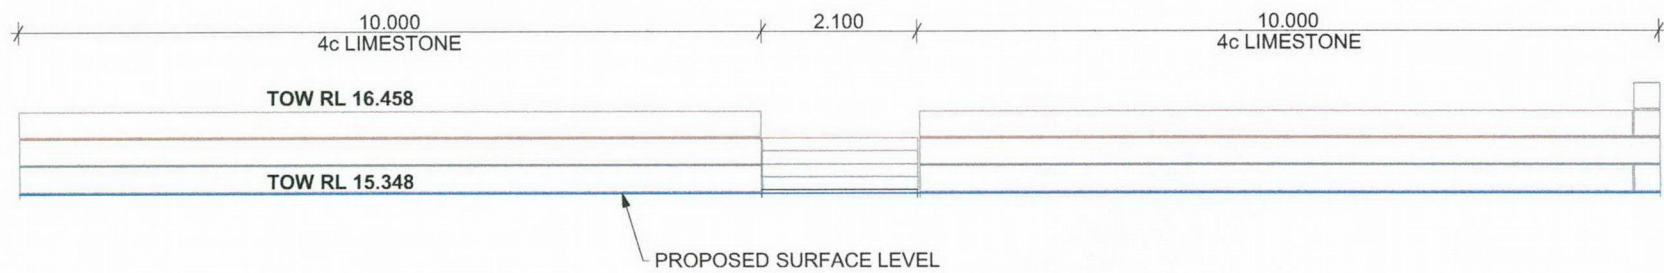

ELEVATION E3

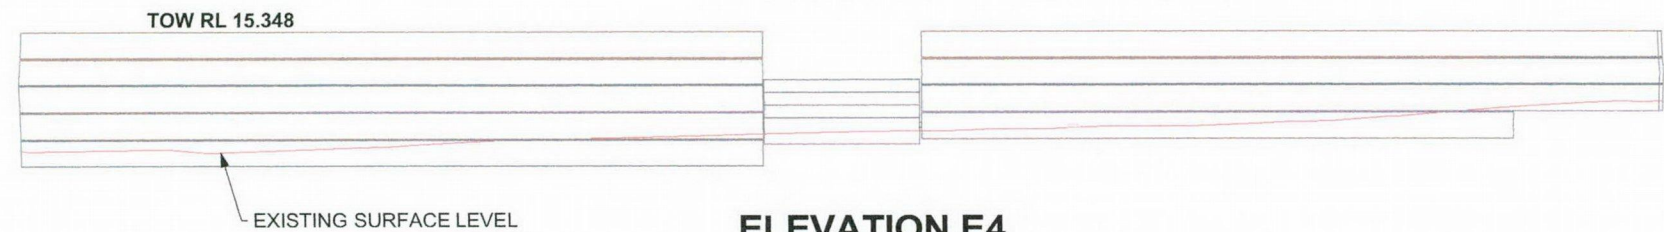

ELEVATION E4

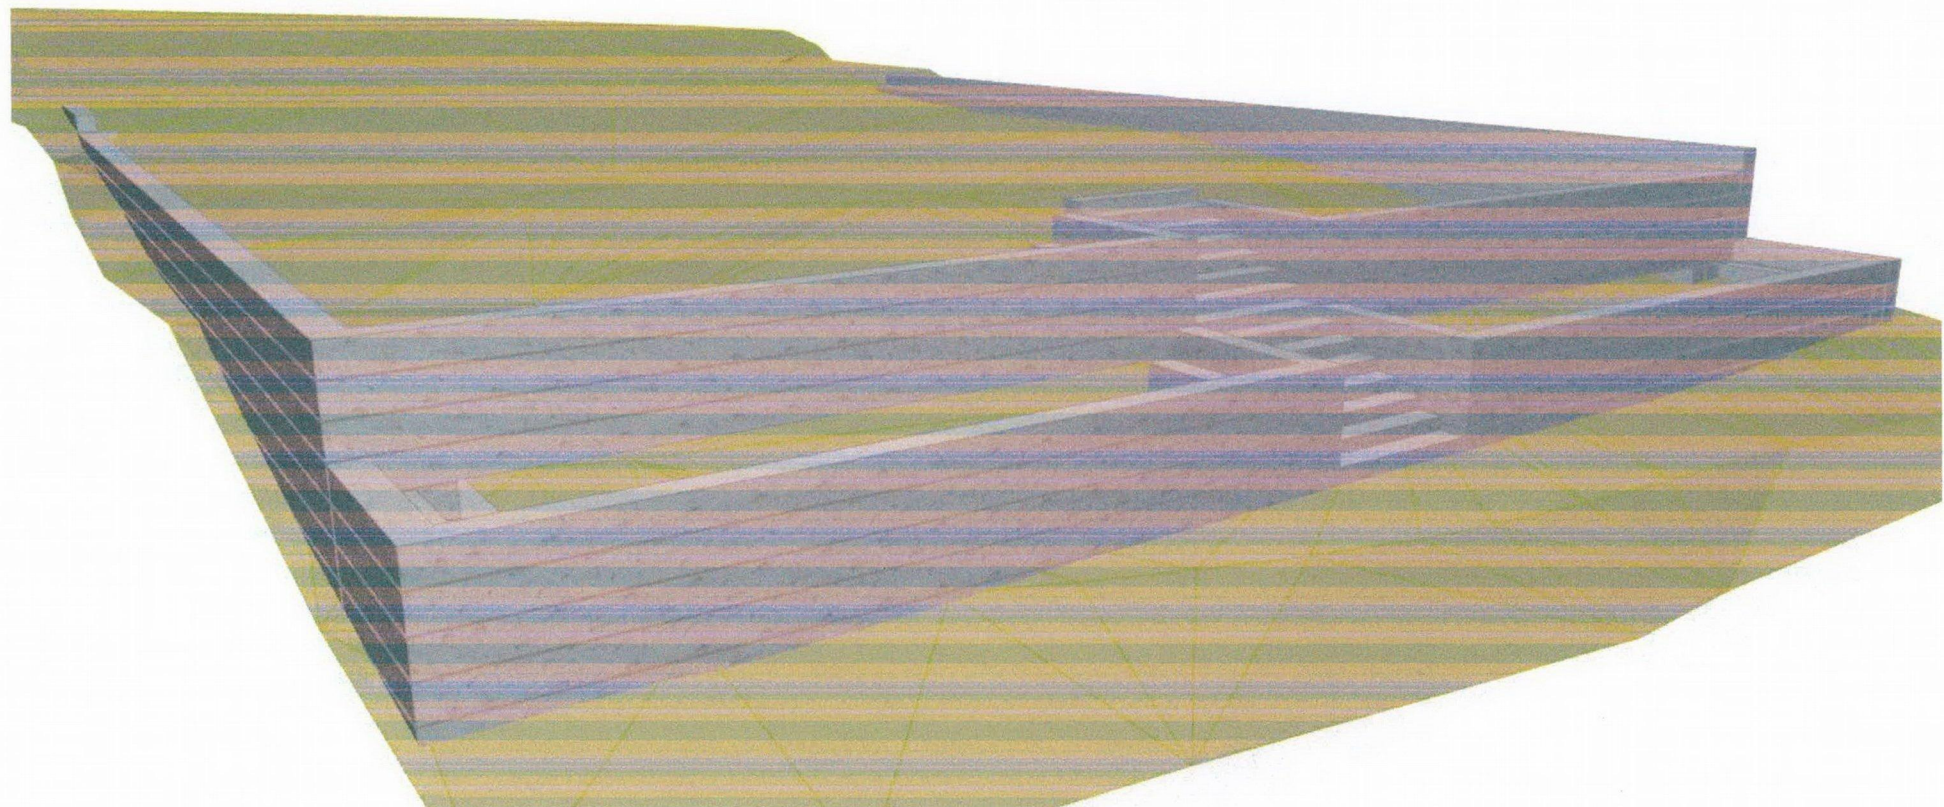

GENERAL PERSPECTIVE