

K O O N D O O L A A V E N U E

Inspected and Accepted by Mr Peter Rolliston OMIE Aust.
 Structural and Mechanical Engineer and member of
 The Institute of Engineers Australia Number 2253140
 Signed *[Signature]* Date *15/1/2019*

SITE PLAN
 1:200

REVISION	VO #	DRN	DATE	CHK
1		AT	11-11-20	


Sub-contractors to verify all dimensions on site.

CLIENT:



ADDRESS:
 No 151
 KOONDOOLA AVENUE
 KOONDOOLA

PROPOSED PATIO HIGH TUNNEL	
MODEL N°	DATE 11-11-20 12-10-18
MAP REF.	WIND RATING
COASTAL CATEGORY	ENGINEERS DETAIL
JOB N°	SHEET N° 5 OF 5

© COPYRIGHT

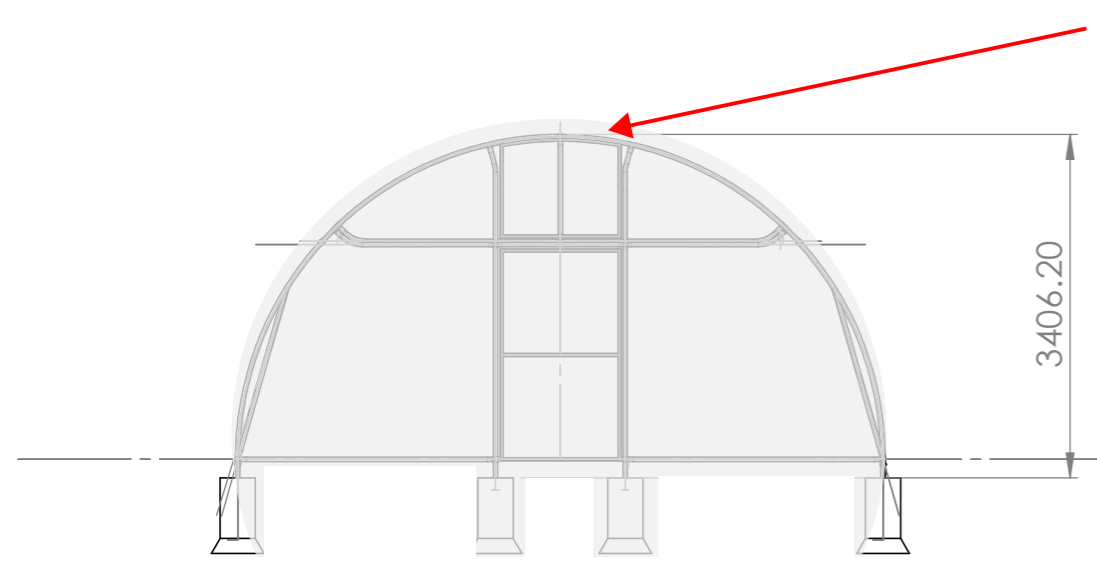


Plastic film (non-porous) covering over the entire high tunnel.

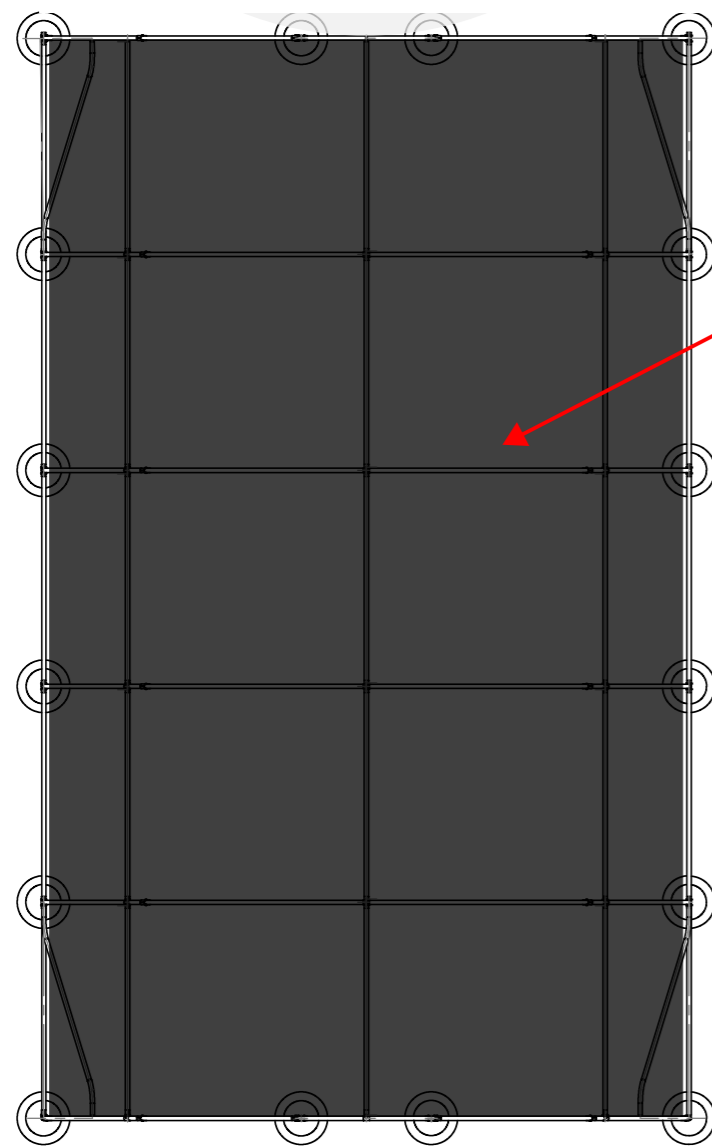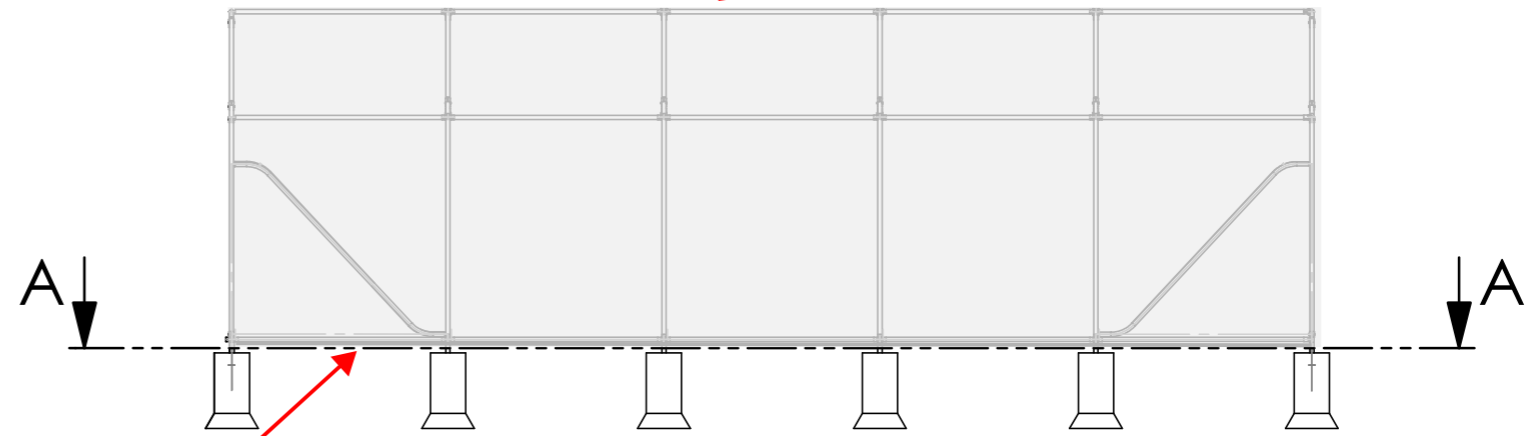

Black weed mat covering existing backyard dirt.

Weed mat is porous to allow drainage

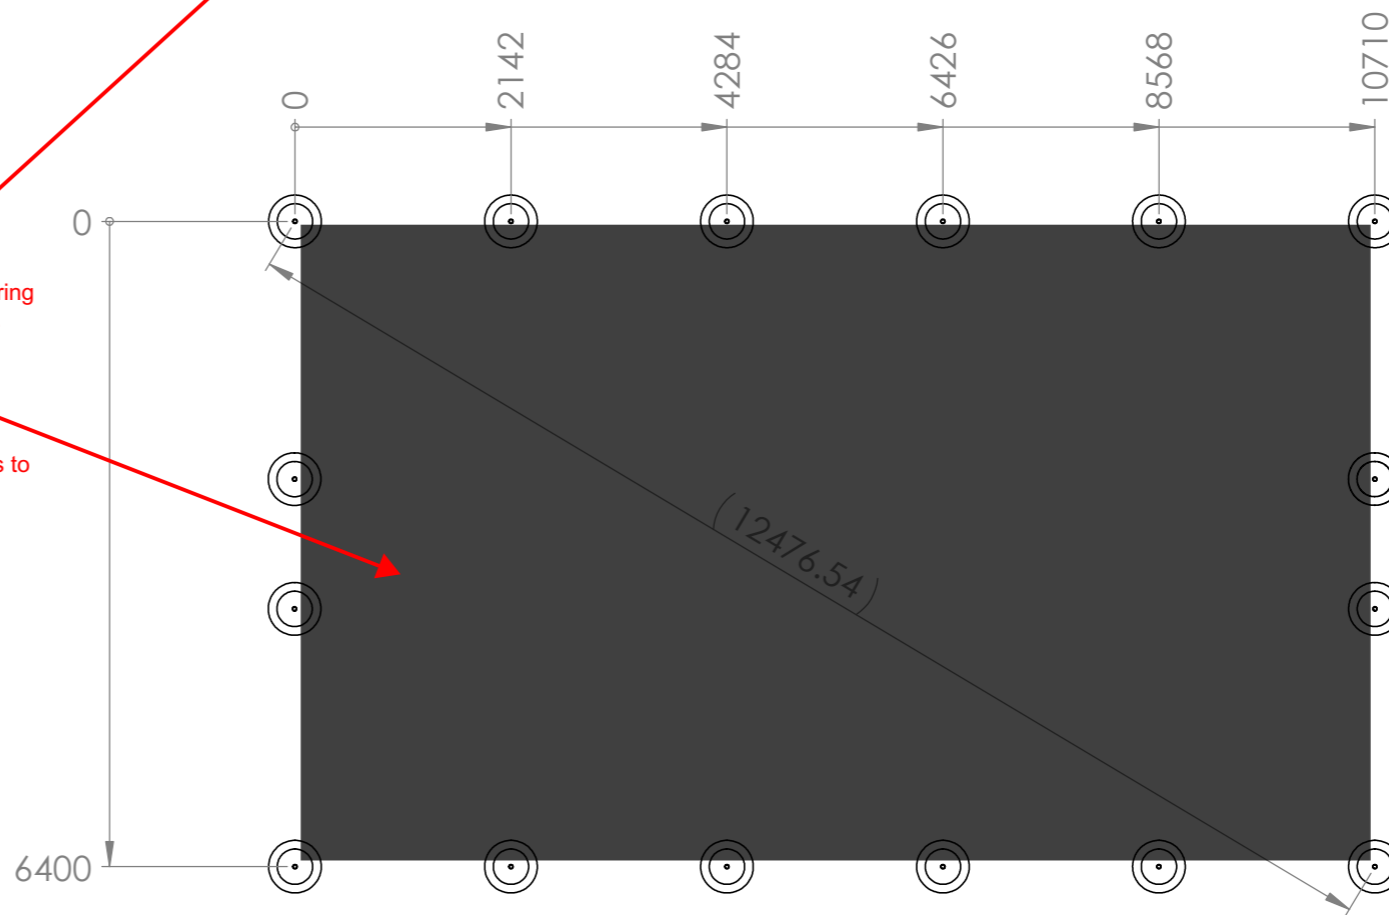

SECTION A-A

COPYRIGHT
The design and detail shown on this drawing remains the property of Argosee Greenhouse Technology and may not be copied or conveyed to any other party without prior written approval from this company

Argosee Greenhouse Technology Pty Ltd
Hobbyg Domestic Greenhouses
Transportable Greenhouse Company

www.argosee.com.au
www.hobbyg.com.au
www.transportablegreenhouse.com.au

6, Laurence Road, Walliston WA 6076
PO Box 45 Walliston DC 6925
T: 61 8 92913500 F: 61 8 92919120
E: info@argosee.com.au

CUSTOMER	6.4M X 10.7M TUNNEL	EXO JOB No	
PROJECT	6.4M X 10.7M TUNNEL		
DRW No	GA-001-Sheet1		