



PRELIMINARY



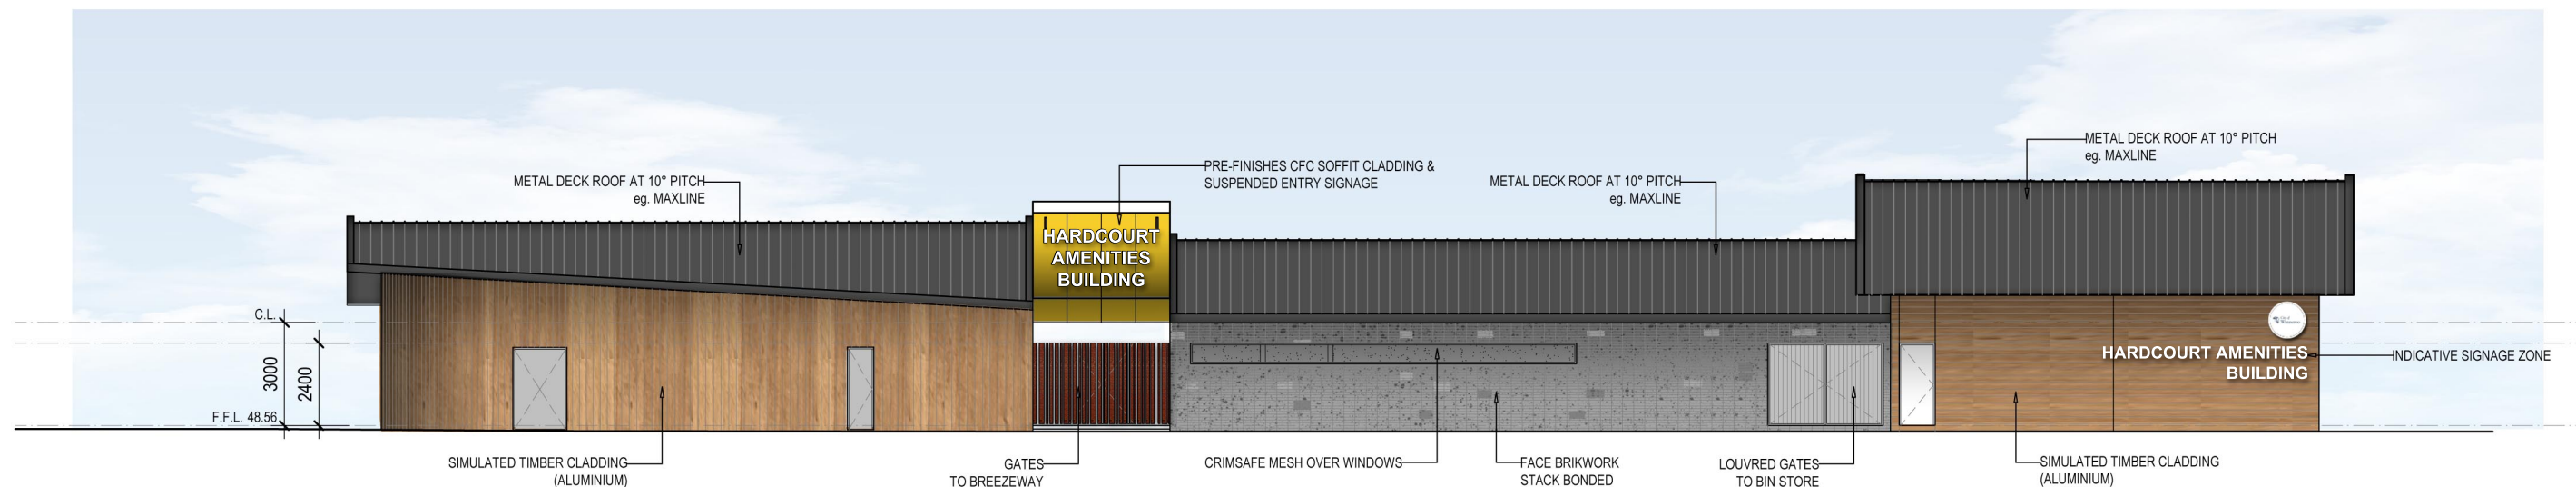


SOUTH ELEVATION

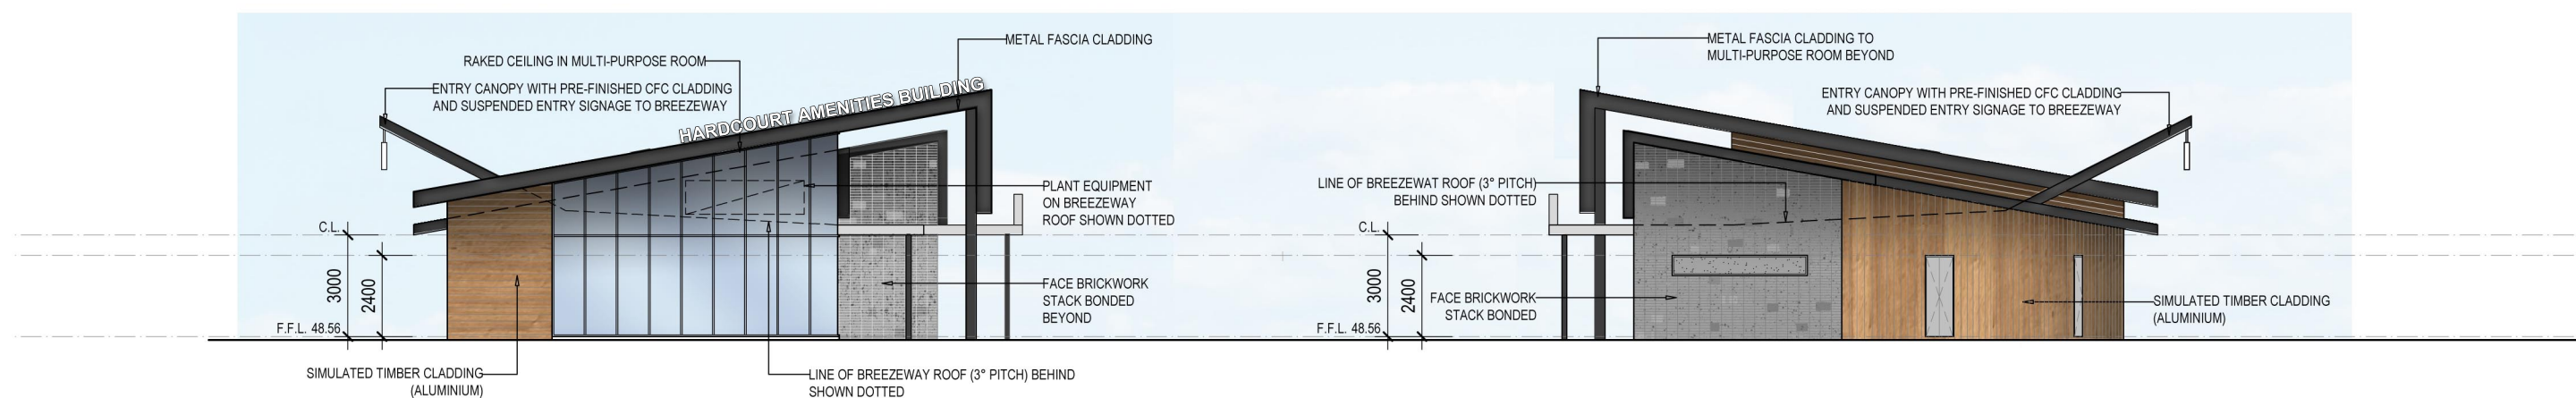

EAST ELEVATION

WEST ELEVATION

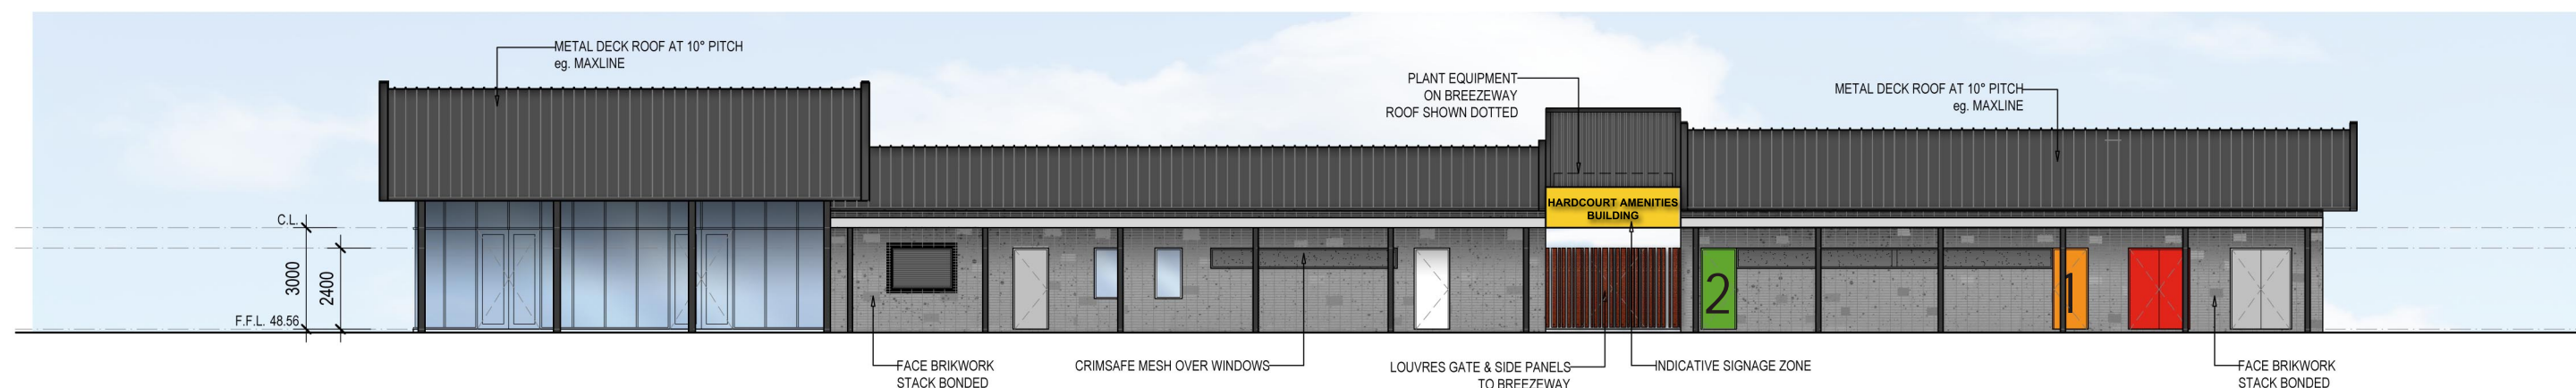

NORTH ELEVATION

PRELIMINARY