



PRELIMINARY

> SK

1.1

> BUILDING A - HALESWORTH SPORTS AMENITIES BUILDING FLOOR PLAN





PROJECT > HALESWORTH PARK BUTLER

JOB NO. > 2022

DATE > 17 NOVEMBER 2020



Bollig Design Group
Architecture
Urban Design
Masterplanning
Interior Design
T 61 8 9321 4402
Level 1, 1260 Hay Street, West Perth 6005
PO Box 1224, West Perth 6872
E bdg@bollig.com.au W bollig.com.au

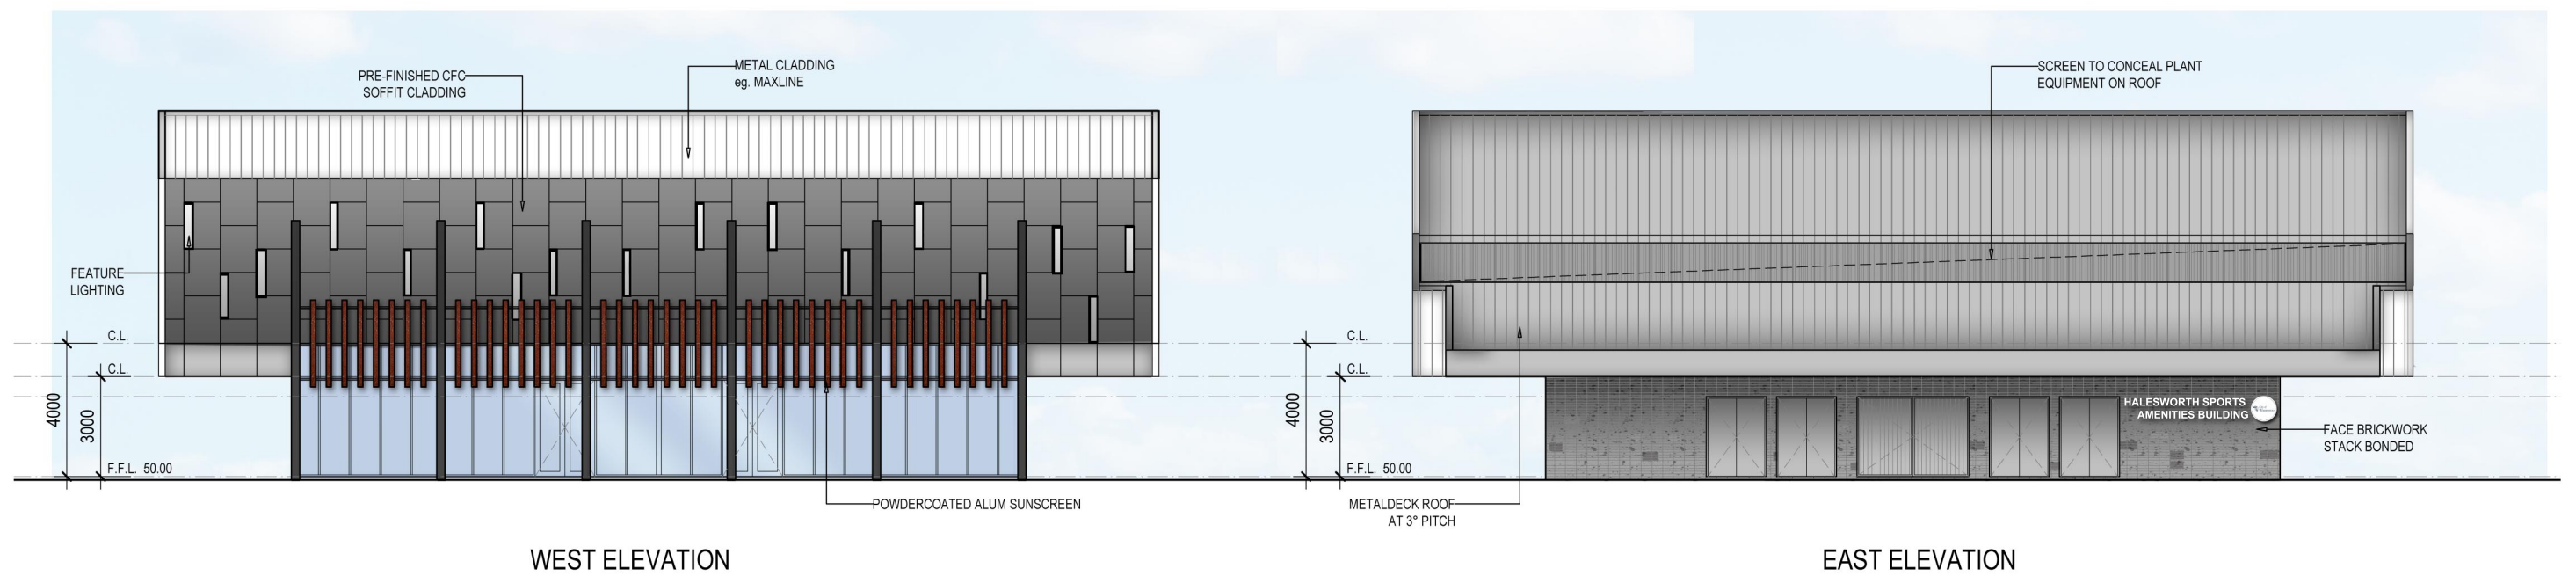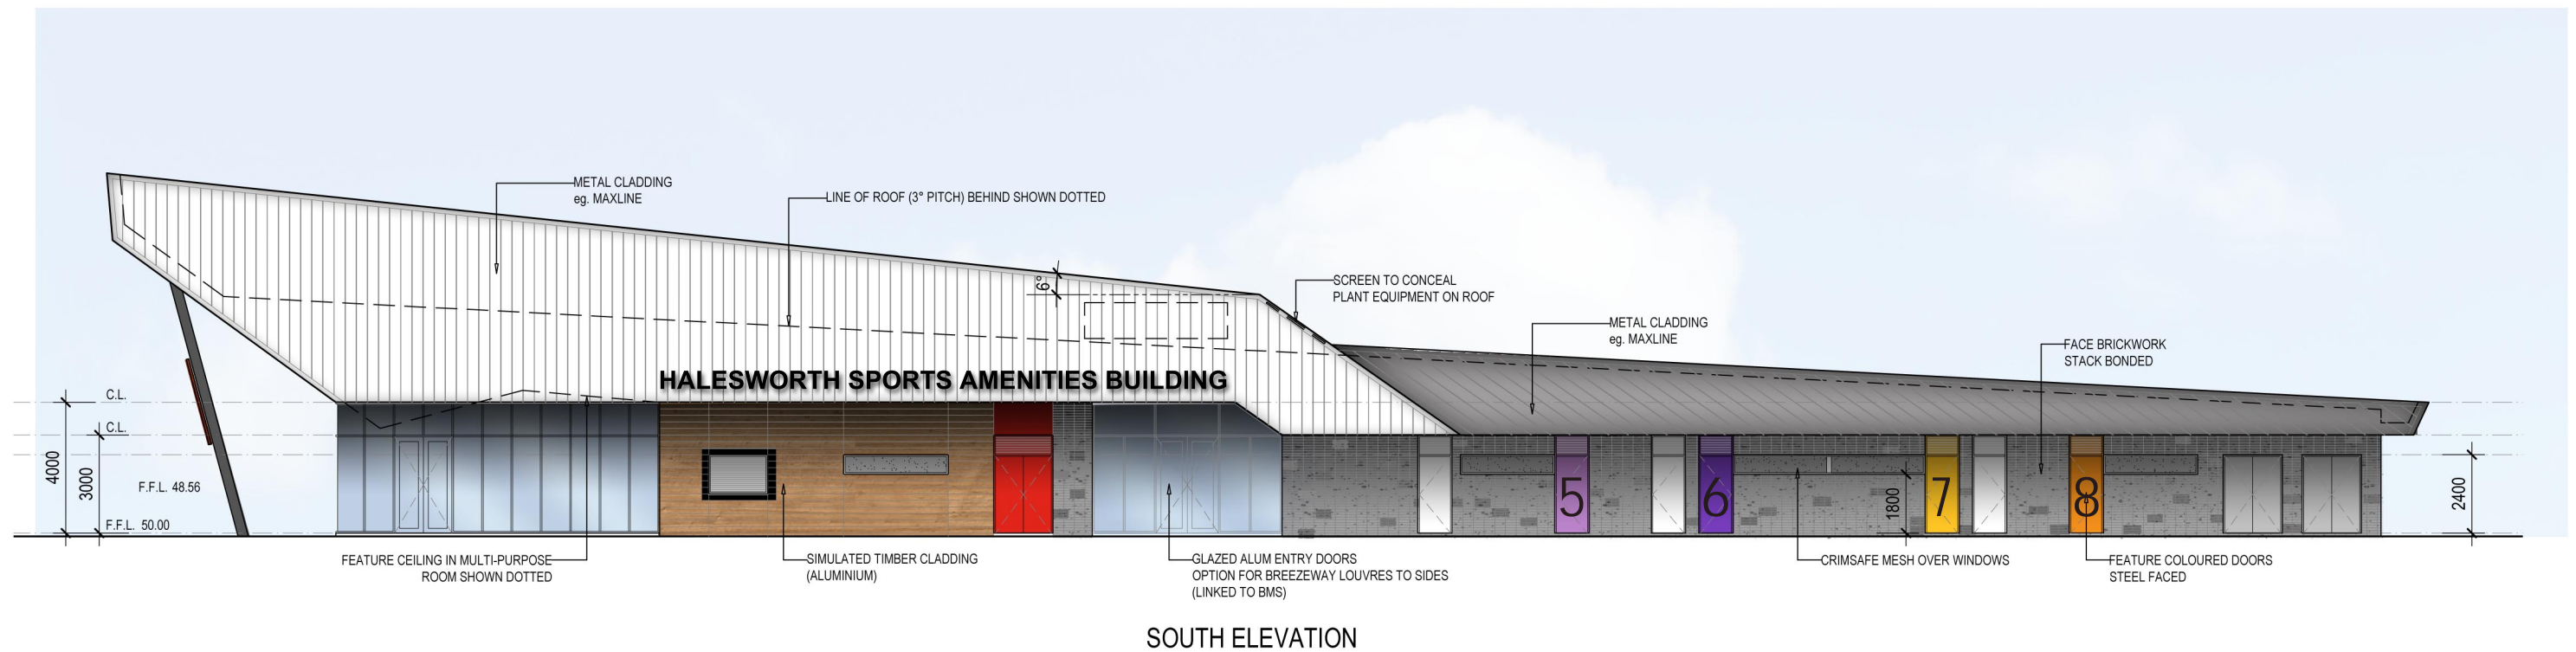

PRELIMINARY