



#### LEGEND

- CONCRETE FOOTPATH  
Grey concrete.
- RUBBER SOFTFALL  
Colour to be confirmed.
- SAND SOFTFALL  
300mm white washed sand
- MULCHED AREAS  
75mm depth of organic mulch
- RECONSTITUTED LIMESTONE EDGE  
Edging to be stepped with varying levels to create additional play value.
- SHELTER WITH PICNIC TABLE  
Accessible style picnic setting.
- SEAT  
Accessible style seat with back and armrests.
- SHADE SAIL  
Colour and layout to be confirmed.
- LANDSCAPE ROCKS  
Between 400mm to 700mm wide and 300mm to 500mm high.
- TIMBER LOGS  
5 no. locations as shown on plan.


#### NOTES

PLEASE NOTE: THIS LAYOUT IS ONLY INDICATIVE OF DESIGN INTENT. THE FINAL LAYOUT AND EQUIPMENT ARE SUBJECT TO DETAIL DESIGN (BASED ON SURVEY) AND AVAILABLE FUNDS. THE INCLUDED PLAY EQUIPMENT WILL BE OF EQUIVALENT PLAY TYPE BUT MAY NOT BE EXACTLY AS SHOWN.

ALL EXISTING TREES WILL BE PROTECTED AND THERE WILL BE NO REMOVALS UNLESS DEEMED UNSAFE.

THERE ARE NO IRRIGATION WORKS INCLUDED AS THIS PARK DOES NOT HAVE A WATER LICENCE.

PLAY EQUIPMENT  
Please refer to plan for locations.

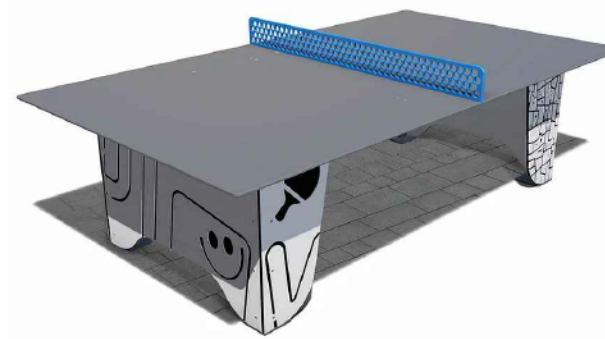

1 PING PONG TABLE



2 6-WAY TOUCH SWING  
WITH FACE TO FACE PARENT/CHILD SEATS



3 KOALA SPRING UNIT



4 EXISTING PLAY UNIT - SAND REPLACED WITH RUBBER SOFTFALL

#### YOUNGER YEARS PLAY AREA (CHOOSE ONE PREFERRED OPTION)

##### OPTION 1



5 CAFE PLAY UNIT



6 SMALL PLAY UNIT

7 EXISTING SEAT RELOCATED

##### OPTION 3




5 COMBINATION UNIT

##### OPTION 2



5 SMALL PLAY UNIT WITH SAND PLAY

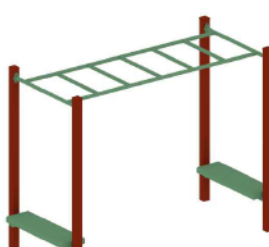

6 MONKEY BARS



| REVISION |        |      |      |     | REVISION |      |      |     |    | REVISION |      |     |    |      |
|----------|--------|------|------|-----|----------|------|------|-----|----|----------|------|-----|----|------|
| No.      | BY     | DATE | AUTH | No. | BY       | DATE | AUTH | No. | BY | DATE     | AUTH | No. | BY | DATE |
| 0        | ISSUED |      |      |     |          |      |      |     |    |          |      |     |    |      |
|          |        |      |      |     |          |      |      |     |    |          |      |     |    |      |
|          |        |      |      |     |          |      |      |     |    |          |      |     |    |      |
|          |        |      |      |     |          |      |      |     |    |          |      |     |    |      |

SCALE: 1:200

SCALE IN METRES

0 2 4 6 8 10

N/A N/A

SURVEYED: N/A

DESIGNED: K.ONDEK

DATE: 2/2021

LANDSCAPE DESIGNER

DRAWN: K.ONDEK

DATE: 2/2021

LANDSCAPE DESIGNER

CHECKED: K.ONDEK

COORDINATOR DESIGN

APPROVED: K.ONDEK

ACTING DIRECTOR ASSETS

MANAGER COMMUNITY FACILITIES

MANAGER INFRASTRUCTURE CAPITAL WORKS

FILE No. 41155

PROJECT No. PR-2676

AUTHORISED: ACTING MANAGER PARKS AND CONSERVATION

CITY OF WANNEROO

INFRASTRUCTURE

WONAMBI PARK

PASSIVE PARK DEVELOPMENT

WANNEROO

CONCEPT PLAN

SHEET 1 OF 1

DRAWING No. 3994-1-0

SHEET

REVISION

ORIGINAL DRG. SIZE A1