






SYNNOTT VIEW

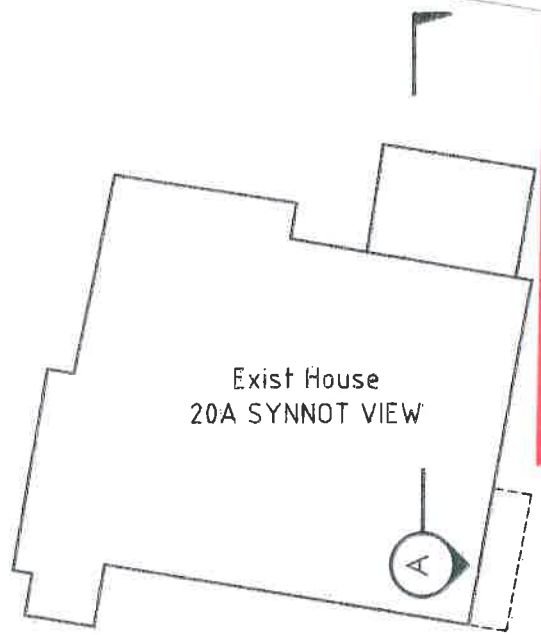


10m Proposed Fence Extension

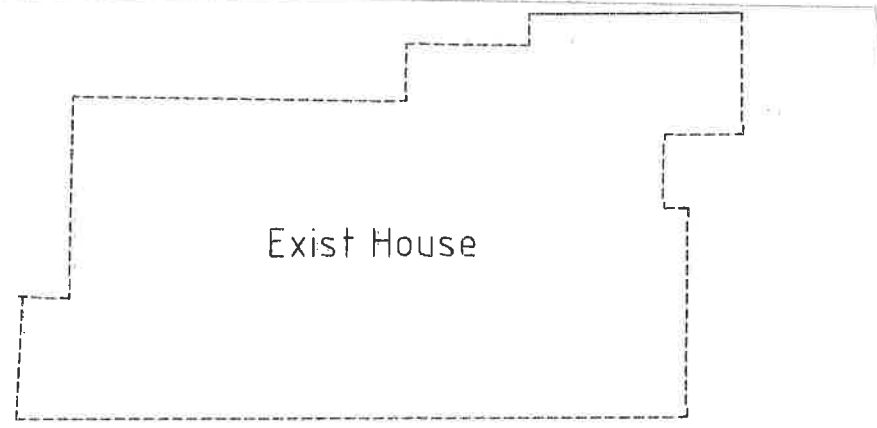


Exist House

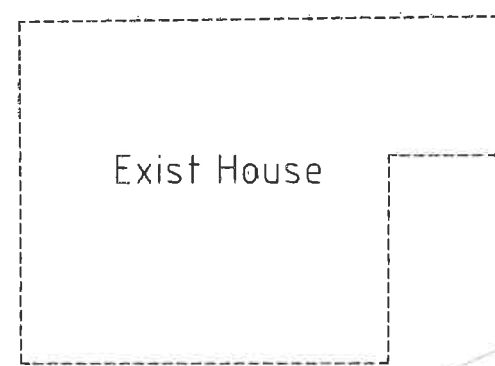


Exist House

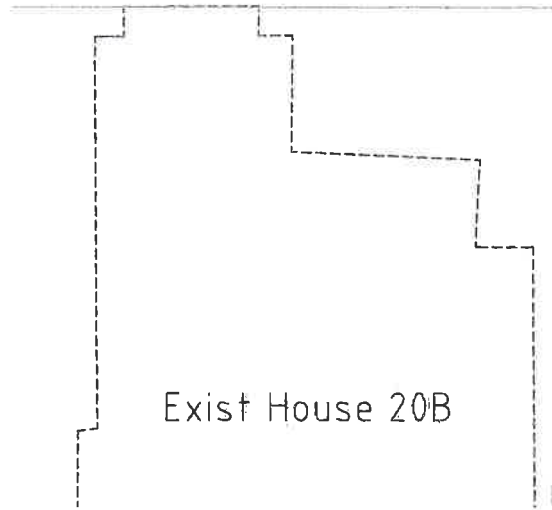


Exist House 20B

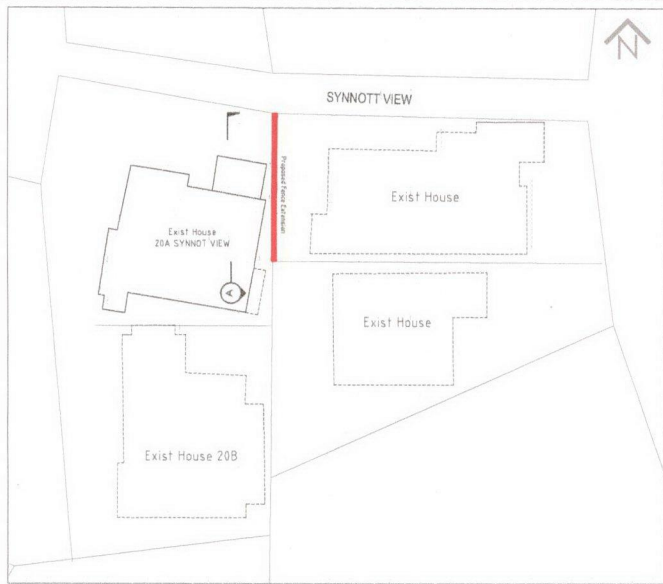


Plan Scale 1:250

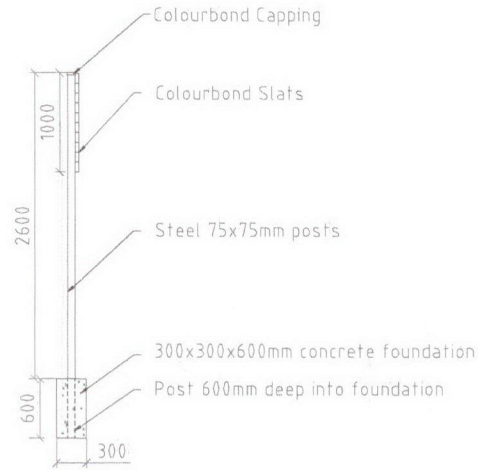

DETAIL 1 FENCE POST DETAIL

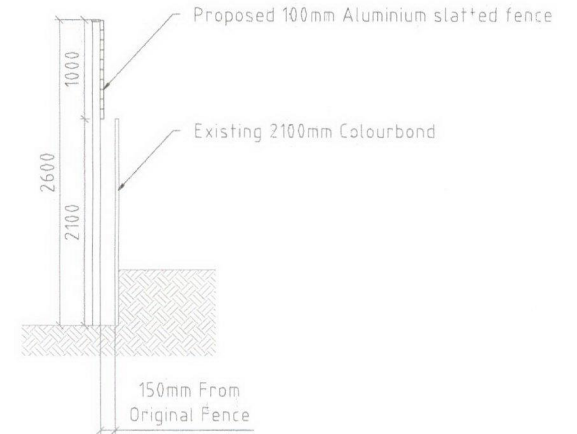

DETAIL 2 FENCE POST AND FENCE DETAIL

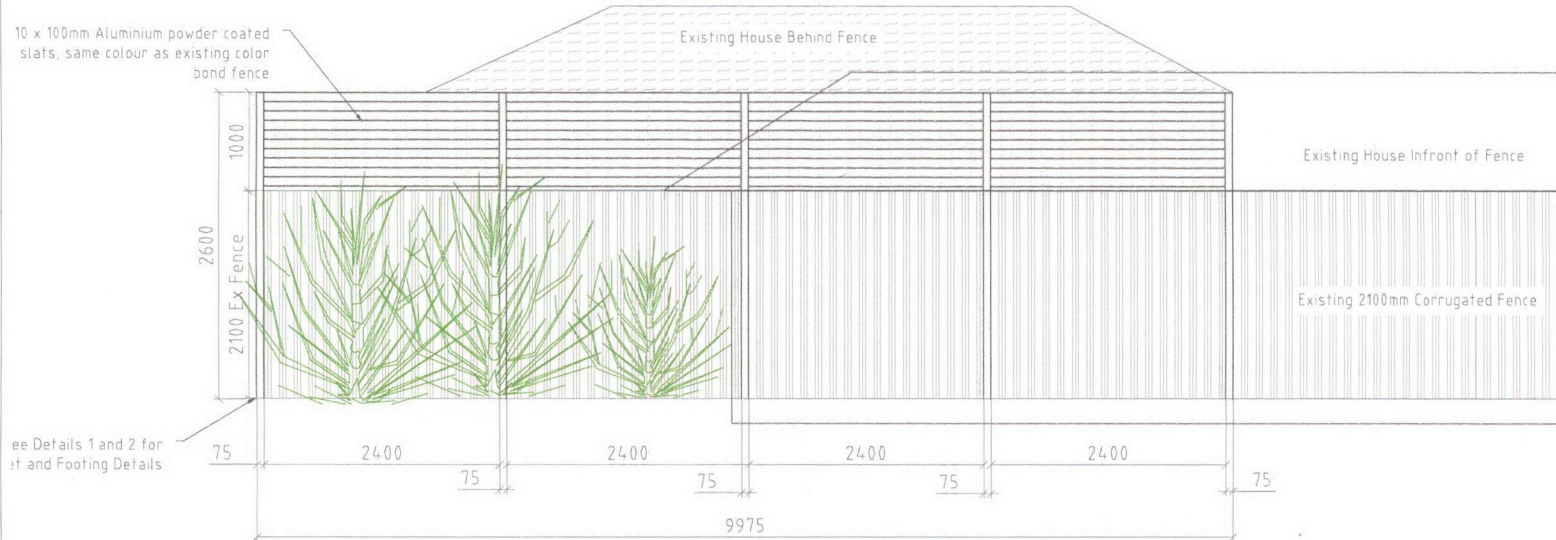

ELEVATION A Scale 1:250

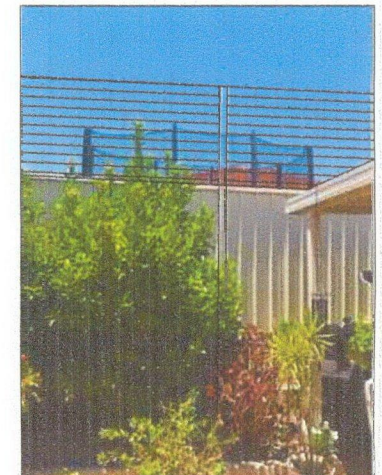


Illustration Scale 1:250

Proposed Fence Height Extension

20A Synnot View,
Marangaroo WA 6064
for Helen Dale

date: Jan 21/21