


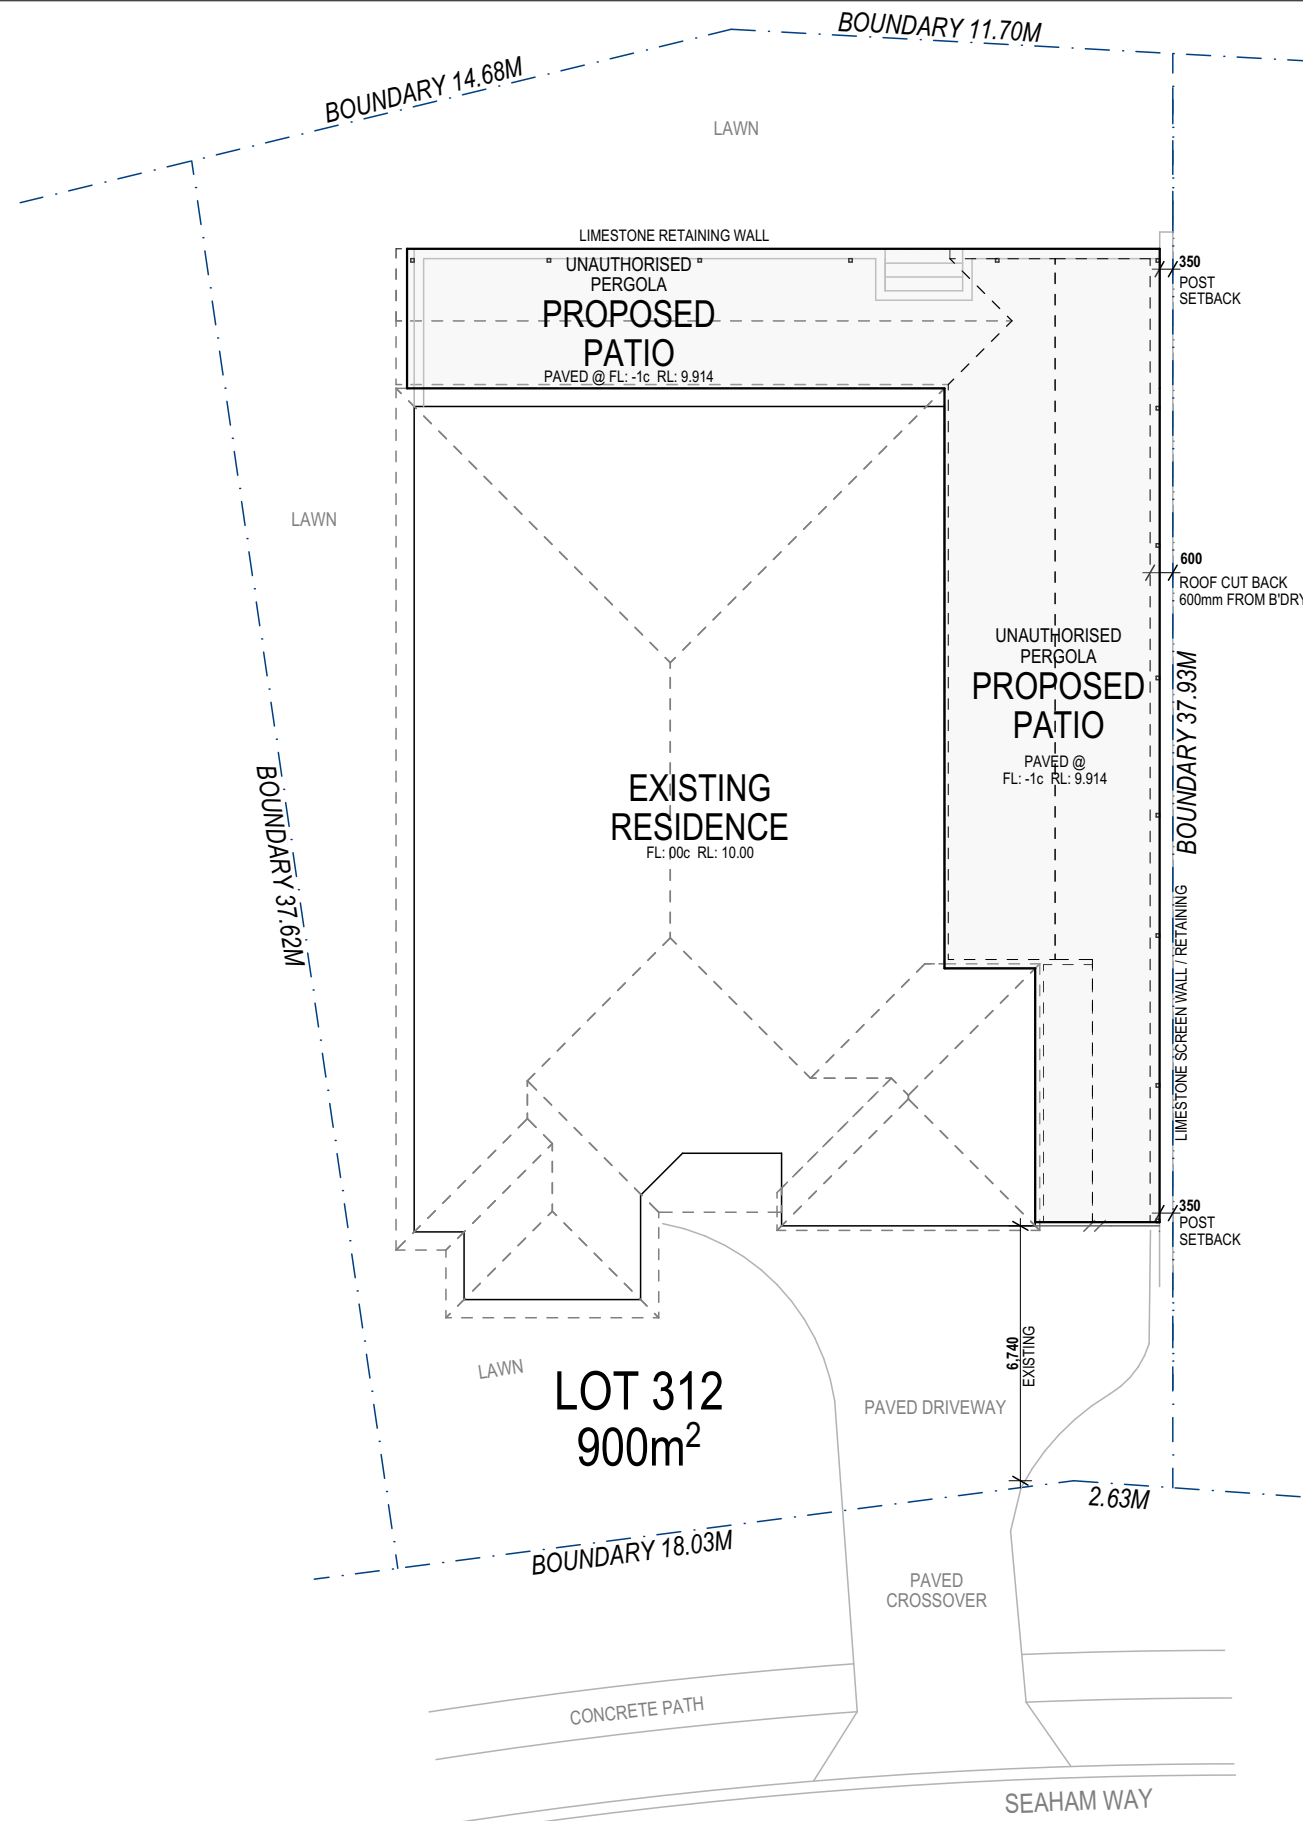

Site Plan
1:200

