


Site Plan

scale 1:200

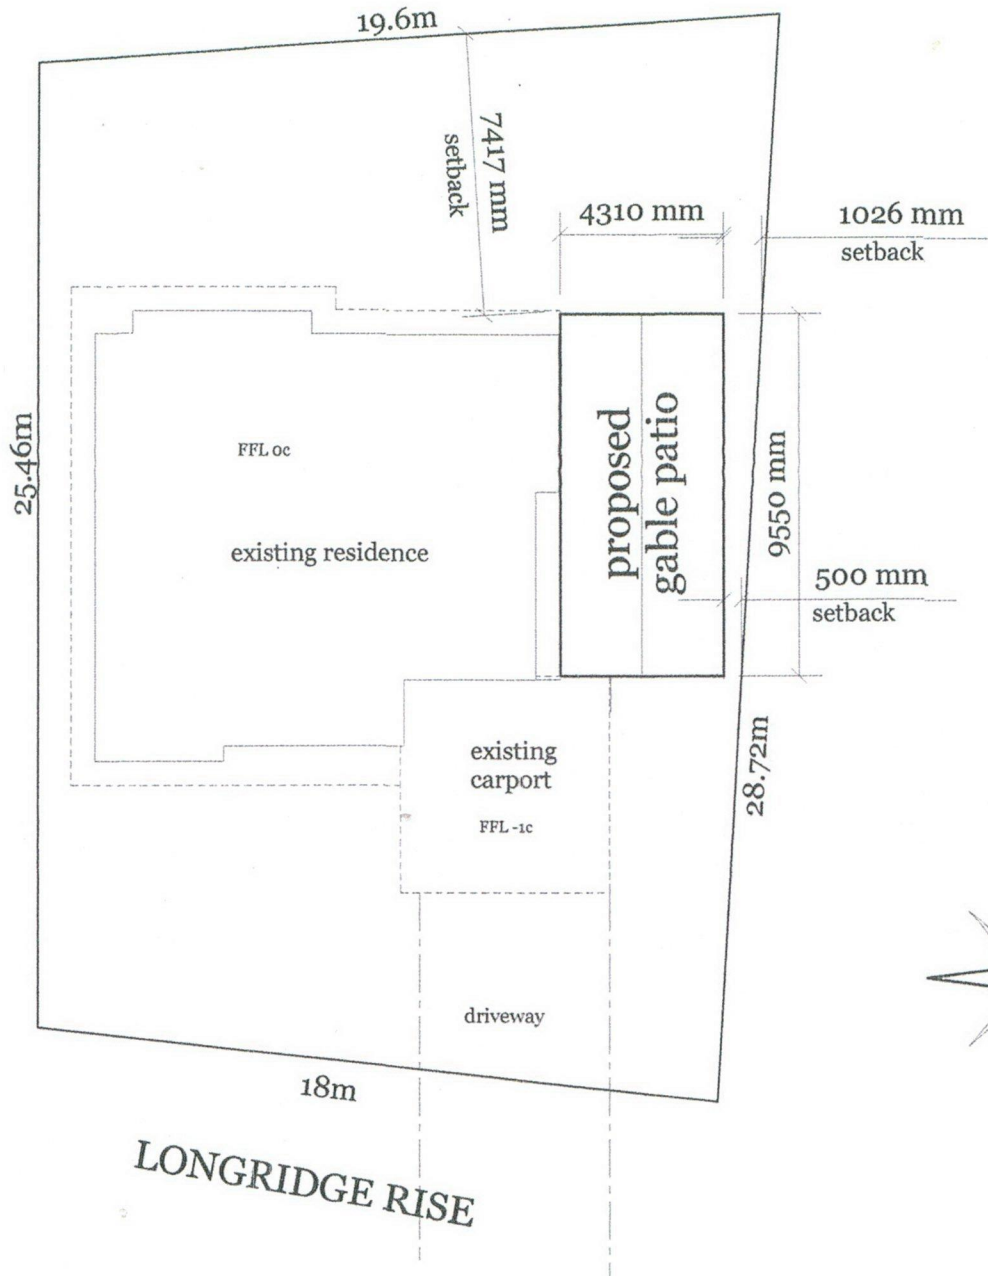

Client: B Grover 20 Longridge rise Quinns Rock	-RHS powdercoated steel - 90 x 90 mm posts - Colourbond roofing - gutters and down pipes to comply with BCA standards	- no change to ground levels -1c - eave height/post height 2200mm - gable height 1026 mm - Total hieght 3226 mm
--	--	--



High Quality Patios

4310 mm

existing residence

9550 mm

Client:
B Grover
20 Longridge rise
Quinns Rock

- RHS powdercoated steel
- 90 x 90 mm posts 
- Colourbond roofing
- gutters and down pipes to comply with BCA standards
- no change to ground levels -1c
- eave height/post height 2380mm
- gable height 886 mm
- Total height 3266 mm

scale 1:50

Jeremy Thorn Mobile 0401 056 671 Fax 9405 7931 Email hqp@live.com.au


Specialists in: Custom Patio Design and Solutions | Gable | Dome | Skillion | Cedar Lining




High Quality Patios

rear elevation

scale 1:50

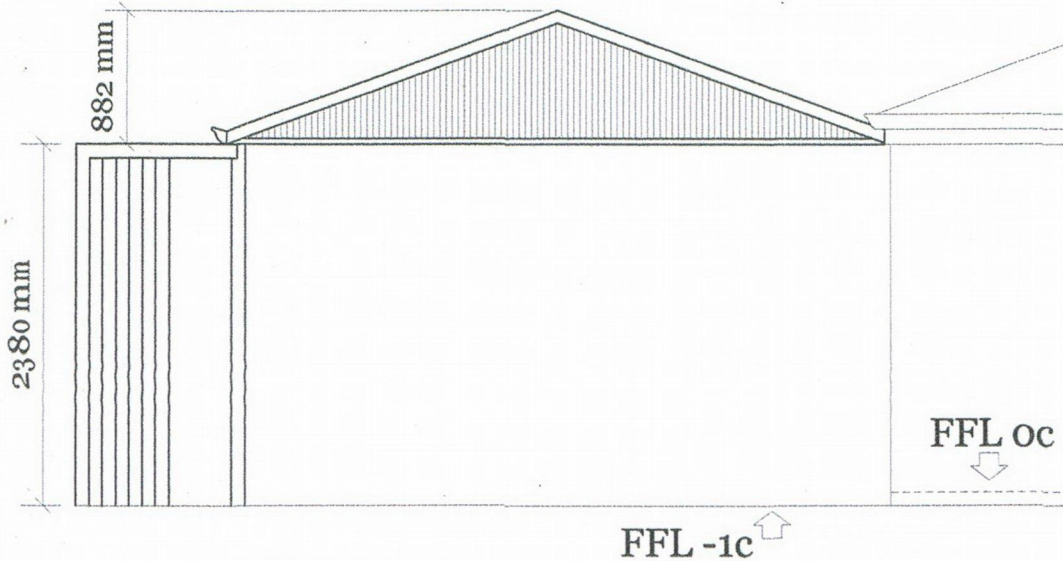

side elevation

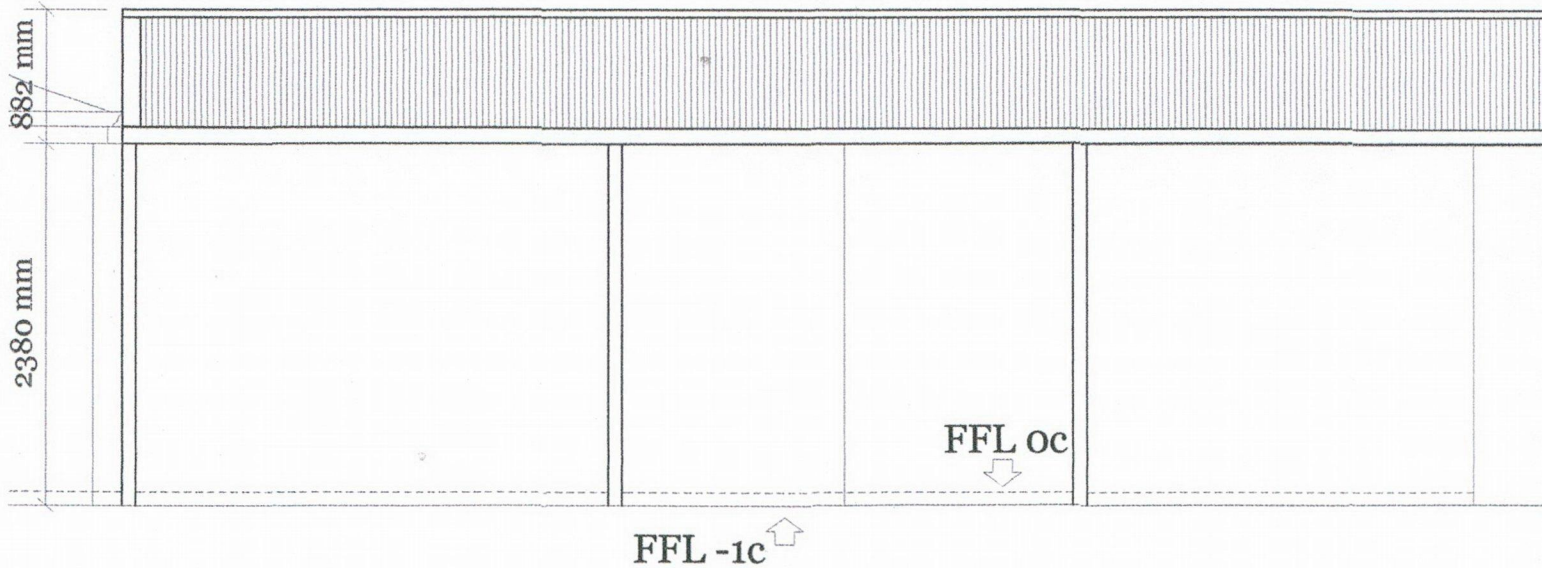

Client: B Grover 20 Longridge rise Quinns Rock	-RHS powdercoated steel - 90 x 90 mm posts - Colourbond roofing - gutters and down pipes to comply with BCA standards	- no change to ground levels -1c - eave height/post height 2380mm - gable height 886 mm - Total hieght 3266 mm
---	--	---

Jeremy Thorn Mobile 0401 056 671 Fax 9405 7931 Email hqp@live.com.au

Specialists in: Custom Patio Design and Solutions | Gable | Dome | Skillion | Cedar Lining