




#16 CURTIS WAY,
GIRRAWHEEN

1:200

NO CHANGES TO
EXISTING GROUND
LEVELS

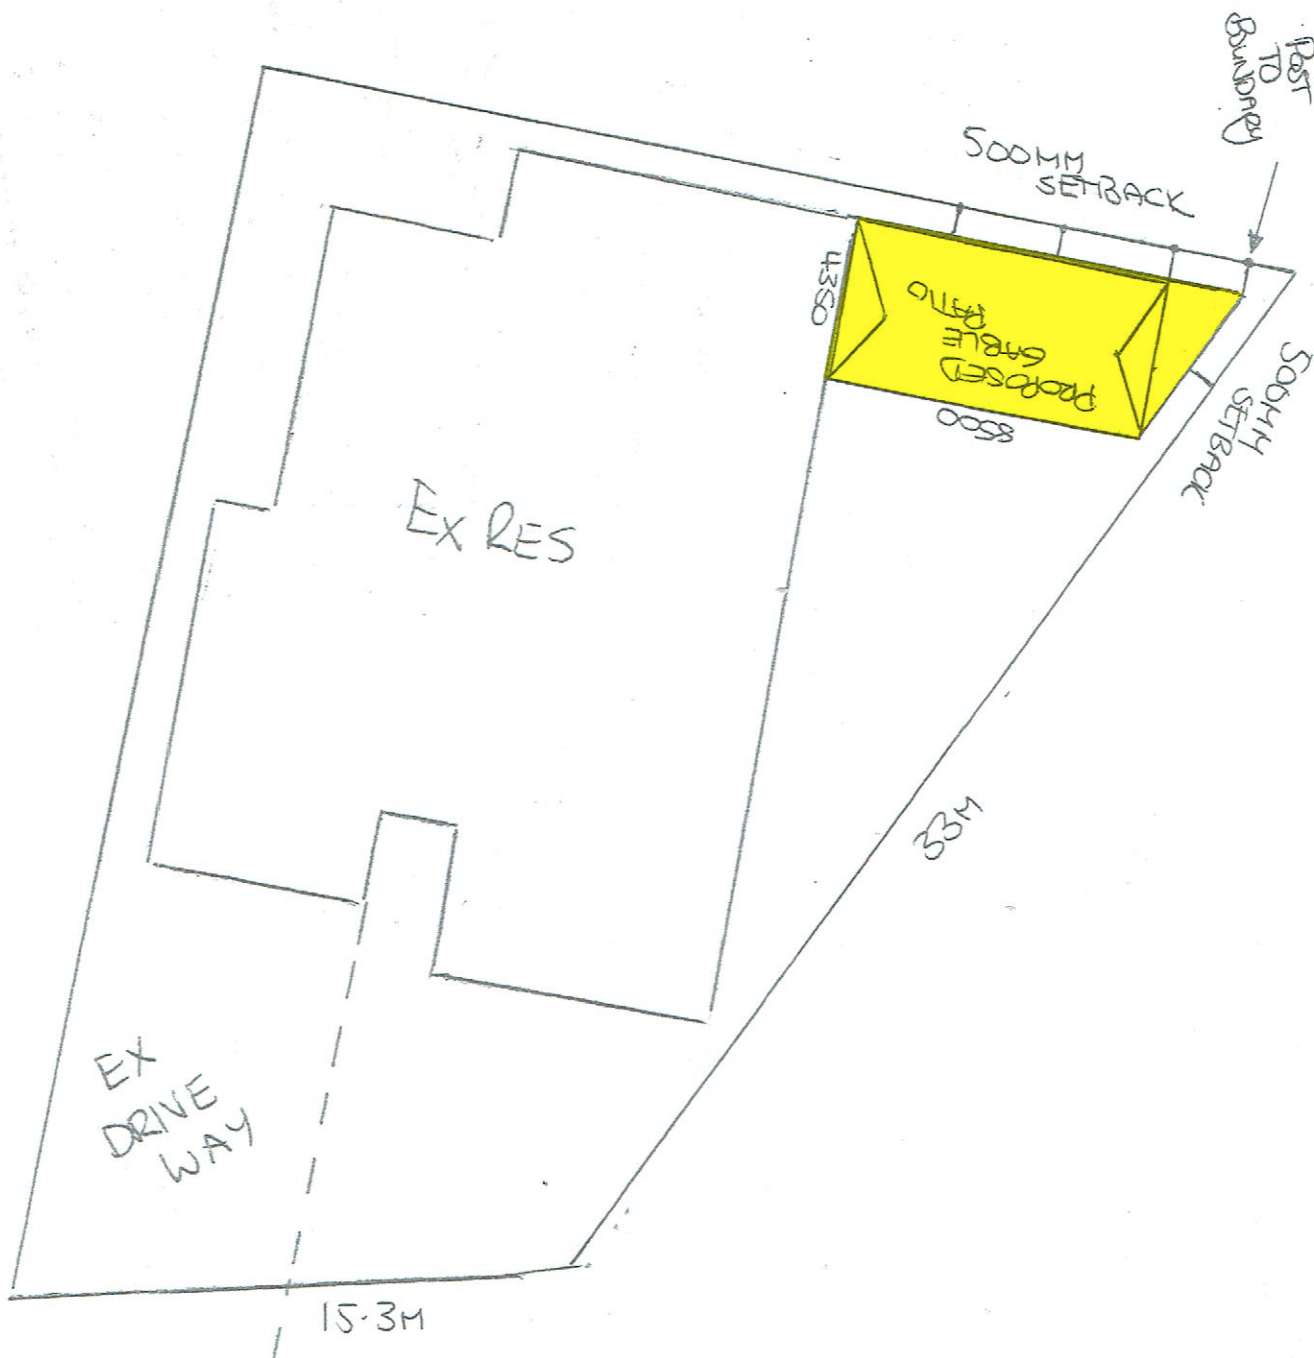

ELEVATIONS 1:100

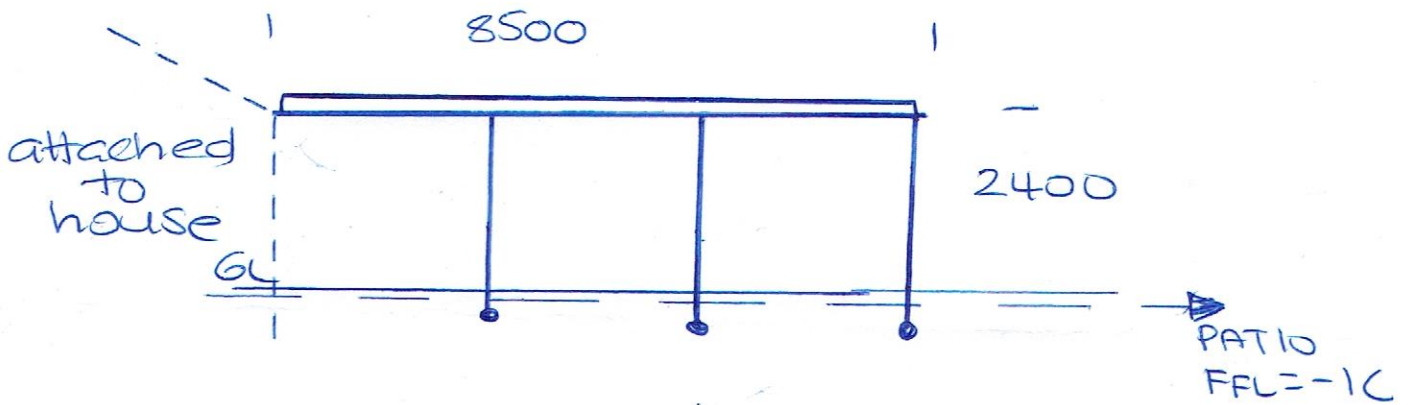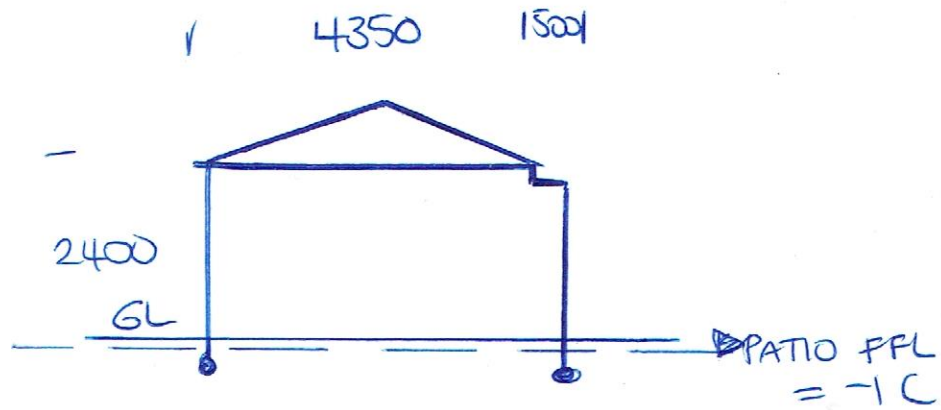

400 x 400 CONC TO ENG SPECS

FFL = 1C BELOW FL

#16 CURTIS WAY, GIRRAWHEEN