


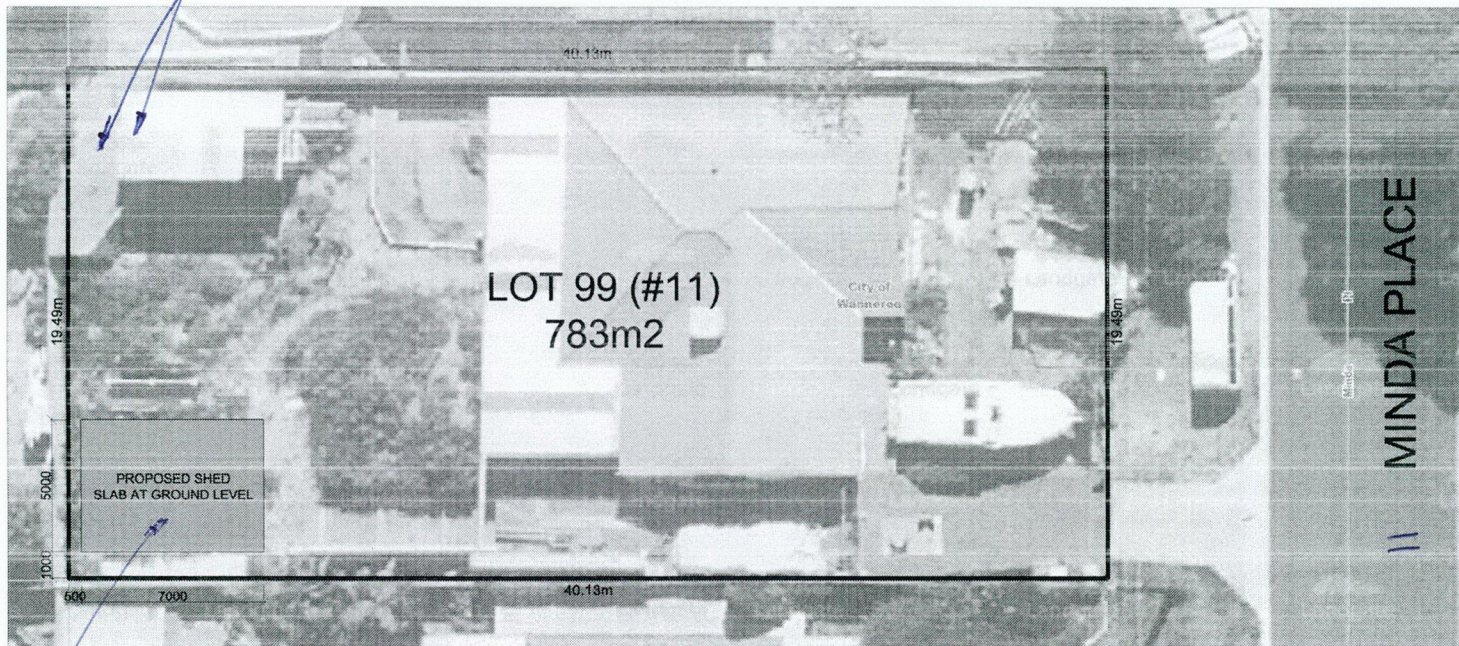

*OLD SHED + CURB HOUSE
TO BE DEMOLISHED AFTER NEW SHED BUILT.*



*NEW SHED TO BE CLAD WITH
COLORBOND SHEETS IN COLOR - CLASSIC CREAM AS SAME AS REAR NEIGHBOUR.*



JOB DETAILS
11 Minda Place,
Wanneroo

COPYRIGHT: THIS DRAWINGS AND
INFORMATION THEREIN IS THE PROPERTY OF
THE DESIGNER AND CLIENT AND MAY NOT BE
COPIED OR CIRCULATED WITHOUT EXPRESS
WRITTEN CONSENT FROM DESIGNER AND
CLIENT.

TITLE
SITE PLAN

CLIENT
Sperrin

DATE DRAWN
02-04-2021

VIEW NAME
1 of 4

SCALE
1 : 50



ON
A3-Sheet

JOB REFERENCE
FDA-042

DRAWN
MB

REVISION

1

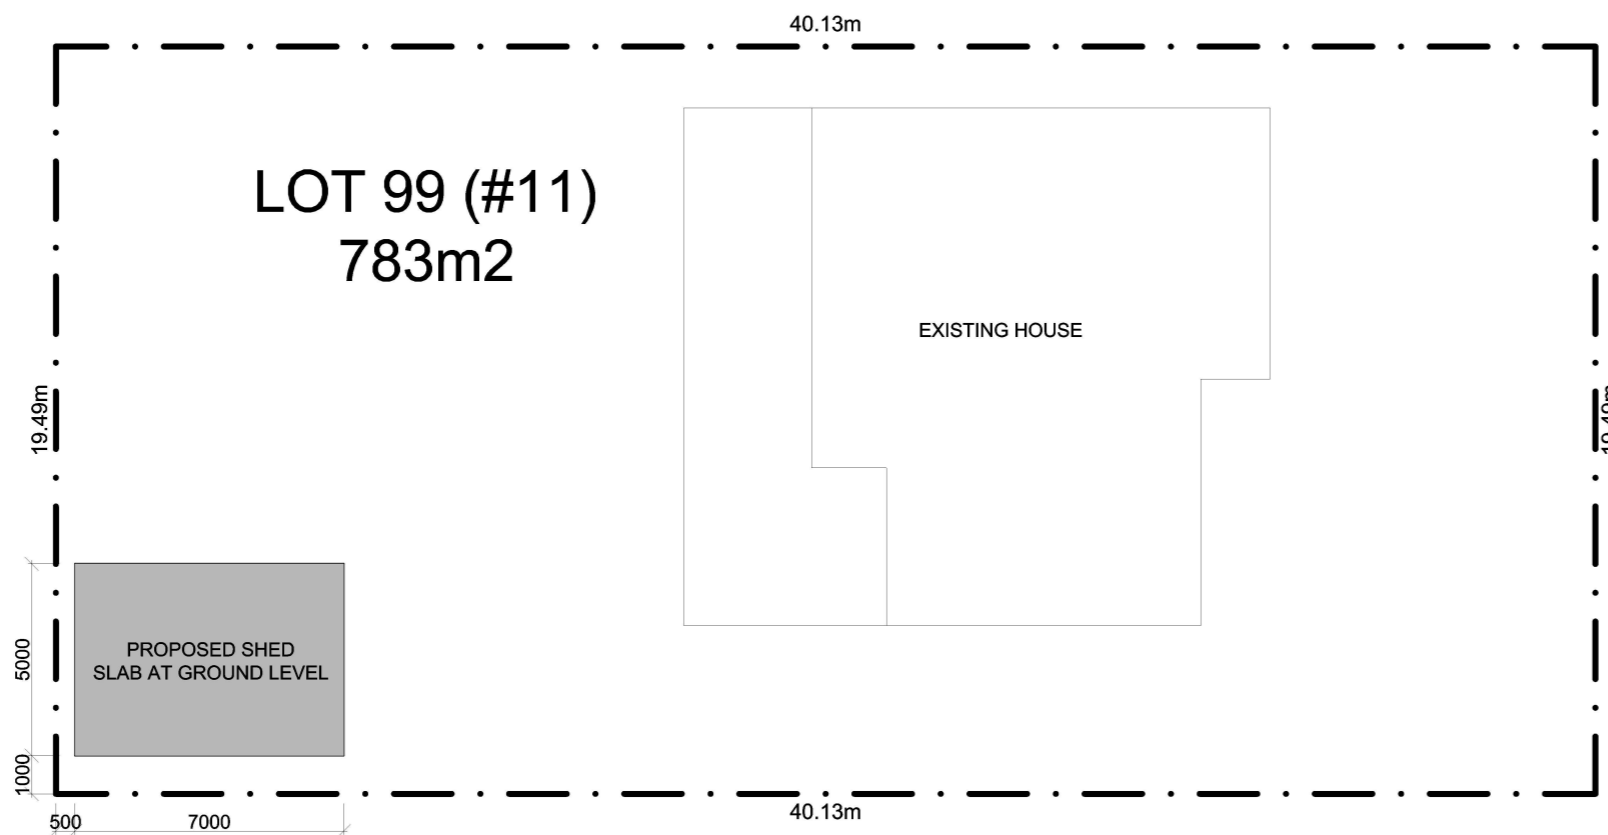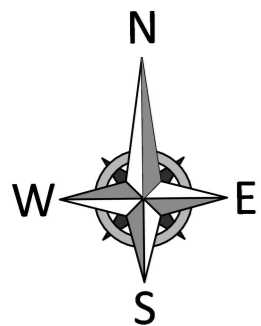

MINDA PLACE



JOB DETAILS
11 Minda Place,
Waneroo

COPYRIGHT: THIS DRAWINGS AND
INFORMATION THEREIN IS THE PROPERTY OF
THE DESIGNER AND CLIENT AND MAY NOT BE
COPIED OR CIRCULATED WITHOUT EXPRESS
WRITTEN CONSENT FROM DESIGNER AND
CLIENT.

TITLE
SITE PLAN

CLIENT
Sperrin

DATE DRAWN
02-04-2021

VIEW NAME
1 of 4


SCALE
1 : 200

ON
A3-Sheet

JOB REFERENCE
FDA-042

DRAWN
MB


REVISION
1

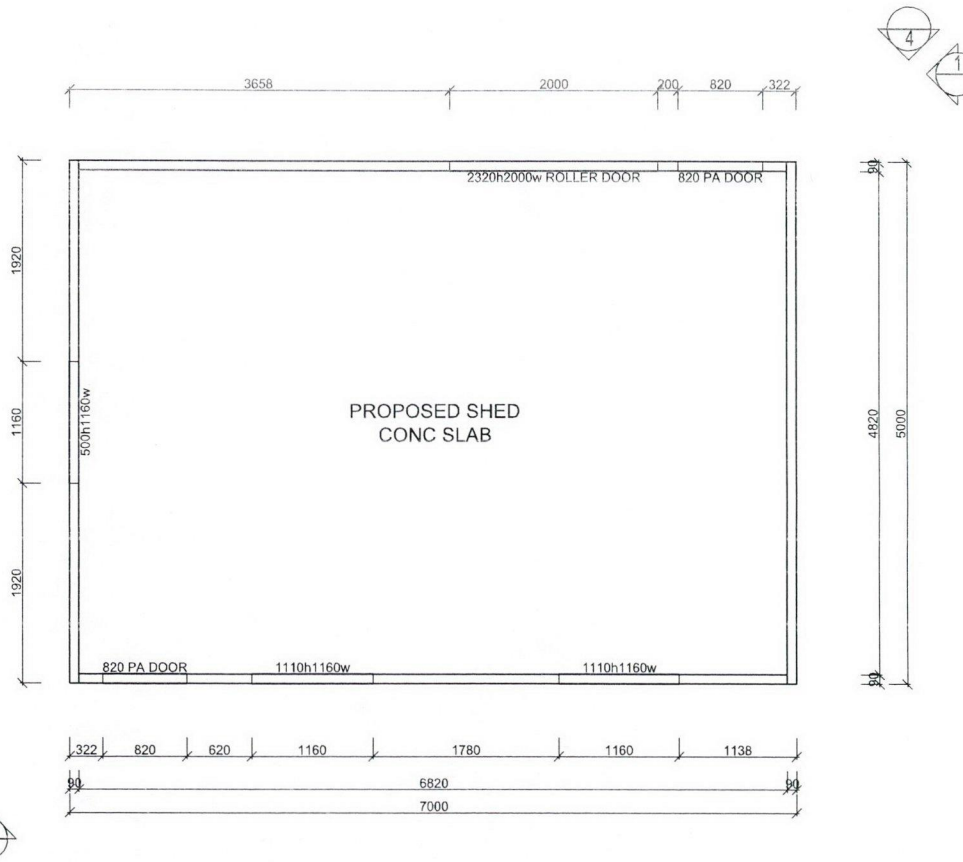


JOB DETAILS
11 Minda Place,
Waneroo

COPYRIGHT: THIS DRAWINGS AND INFORMATION THEREIN IS THE PROPERTY OF THE DESIGNER AND CLIENT AND MAY NOT BE COPIED OR CIRCULATED WITHOUT EXPRESS WRITTEN CONSENT FROM DESIGNER AND CLIENT.


TITLE	FLOOR PLAN	DATE DRAWN	02-04-2021	SCALE	1 : 50	JOB REFERENCE	FDA-042	REVISION	1
CLIENT	Sperrin	VIEW NAME	2 of 4	ON	A3-Sheet	DRAWN	MB		

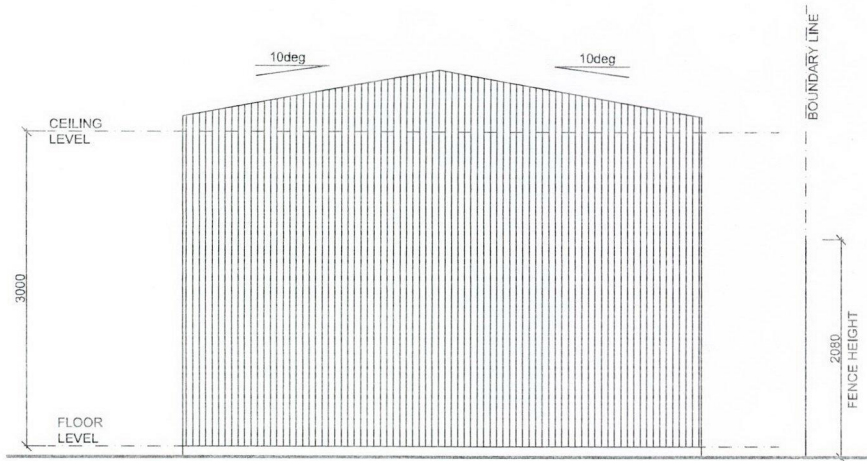


ELEVATION 1

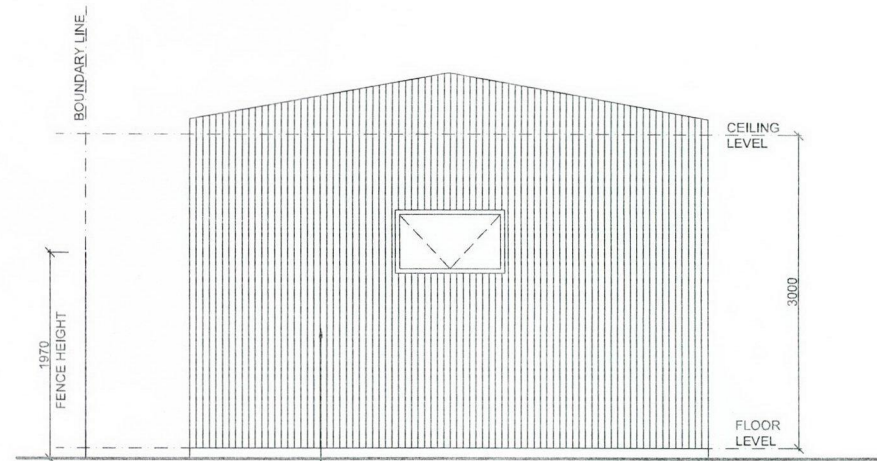

ELEVATION 2

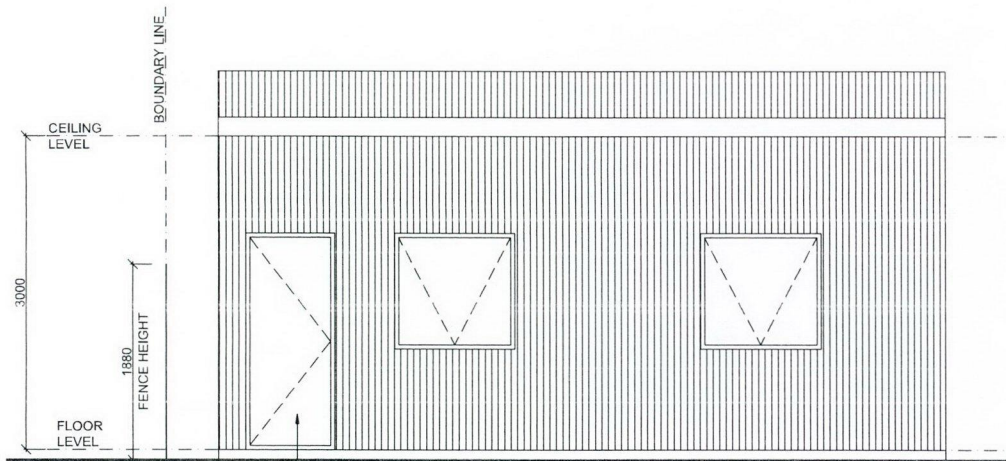

ELEVATION 3

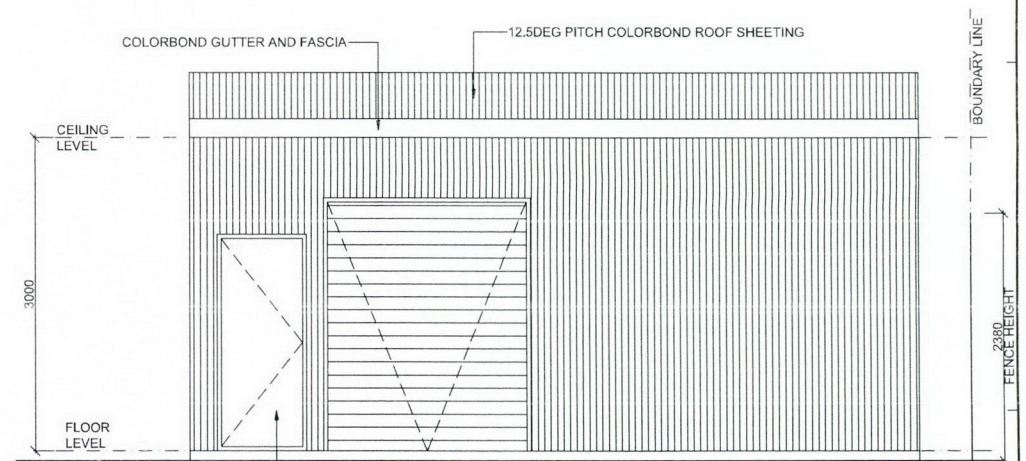


ELEVATION 4



JOB DETAILS
11 Minda Place,
Waneroo

COPYRIGHT: THIS DRAWINGS AND INFORMATION THEREIN IS THE PROPERTY OF THE DESIGNER AND CLIENT AND MAY NOT BE COPIED OR CIRCULATED WITHOUT EXPRESS WRITTEN CONSENT FROM DESIGNER AND CLIENT.

TITLE	ELEVATIONS	DATE DRAWN	02-04-2021	SCALE	1 : 50	JOB REFERENCE	FDA-042	REVISION	1
CLIENT	Sperrin	VIEW NAME	3 of 4	ON	A3-Sheet	DRAWN	MB		

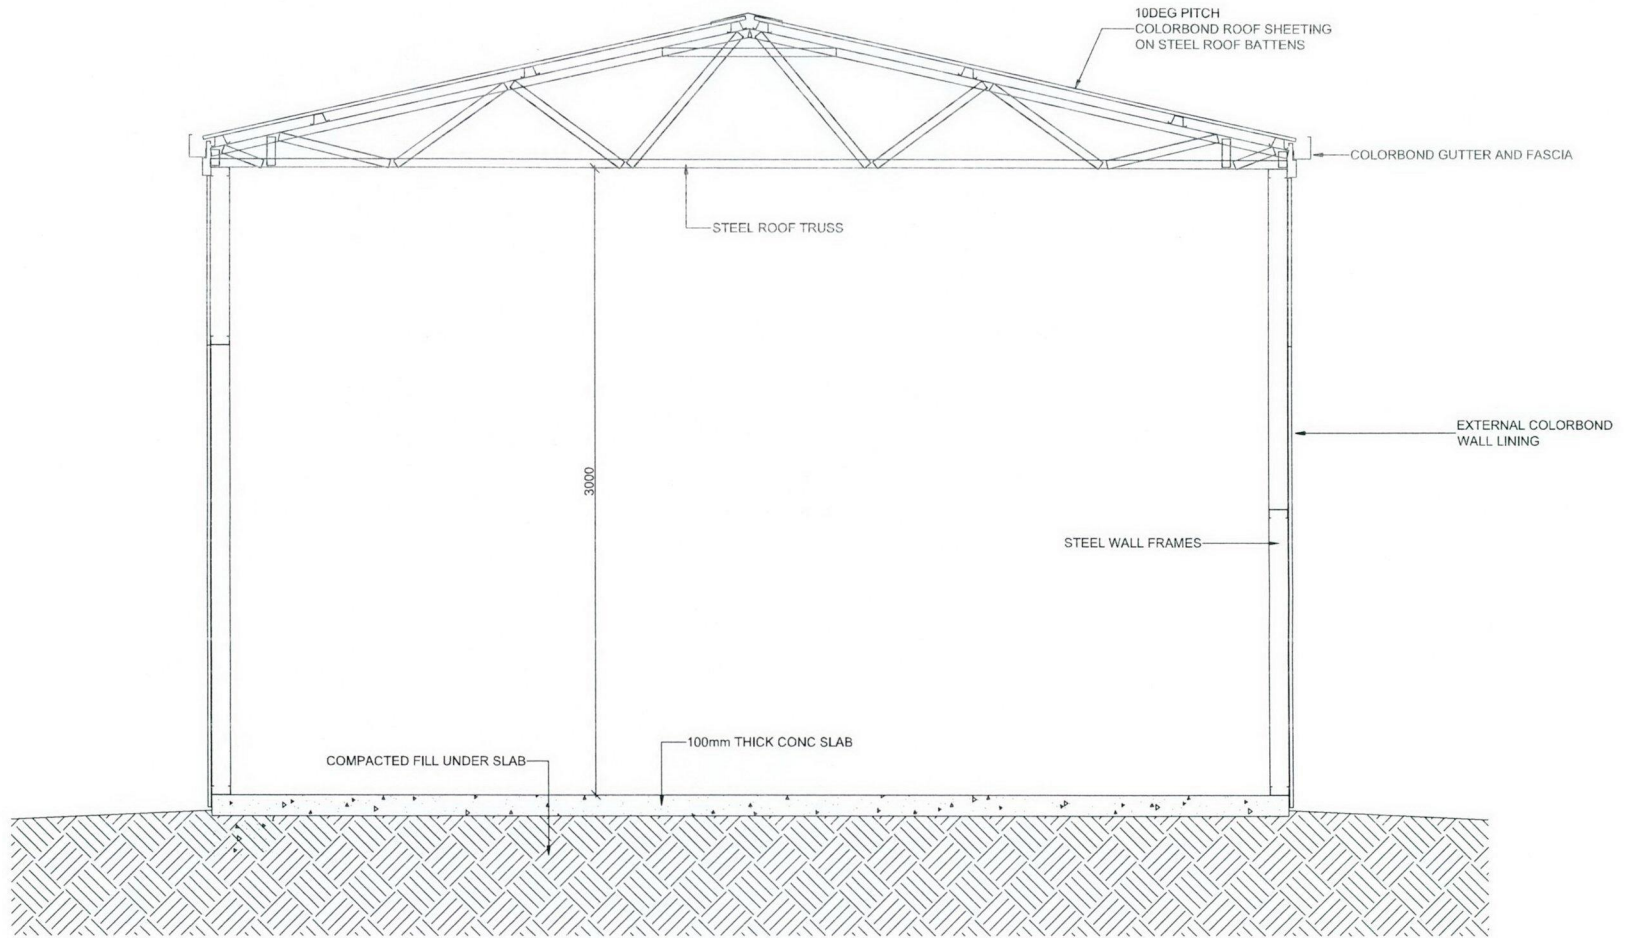

JOB DETAILS
11 Minda Place,
Waneroo

COPYRIGHT: THIS DRAWINGS AND
INFORMATION THEREIN IS THE PROPERTY OF
THE DESIGNER AND CLIENT AND MAY NOT BE
COPIED OR CIRCULATED WITHOUT EXPRESS
WRITTEN CONSENT FROM DESIGNER AND
CLIENT.

TITLE
SECTION

CLIENT
Sperrin

DATE DRAWN
02-04-2021

VIEW NAME
4 of 4

SCALE
1 : 50

ON
A3-Sheet

JOB REFERENCE
FDA-042

DRAWN
MB

REVISION

1

