


LOT 701 (621m²)

Proposed Shed Location

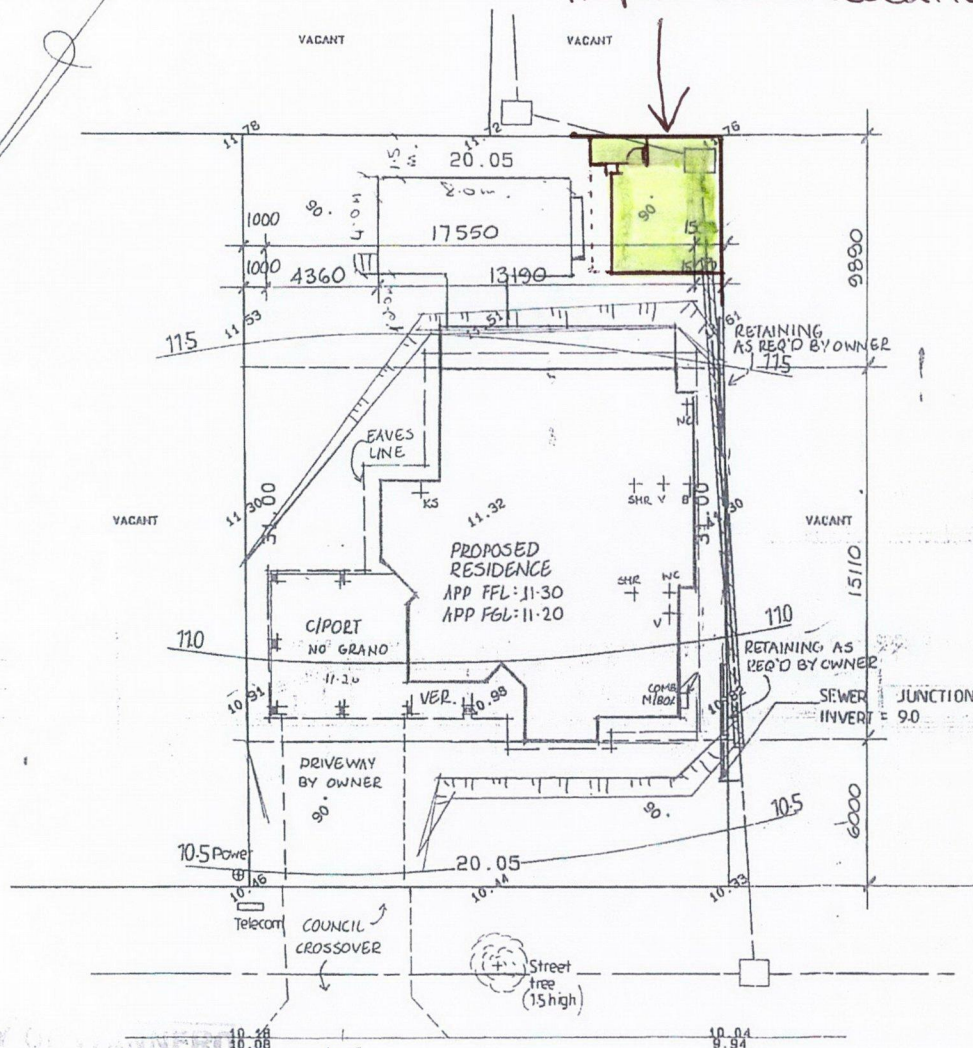


CITY OF WANNEROO
 Building & Health Services
 This plan is approved subject to compliance with the Local Government (Miscellaneous Provisions) Act 1989, the Building Code of Australia, the Residential Design Codes, Building Regulations 1989 and the City's Local Laws.

o.k. SAVONA GROVE

CITY OF WANNEROO
 SWIMMING POOL GATES & FENCING MUST COMPLY WITH THE AUSTRALIAN STANDARD 1926 PRIOR TO THE POOL BEING FILLED WITH WATER AND INSTALLED PURSUANT TO PART 10 OF THE BUILDING REGULATIONS 1989 AS AMENDED.

BUILDING SITE INSPECTION REPORT

Builder COLLIER HOMES
 Client ANGLAND
 Location LOT 701 SAVONA GROVE-MINDARIE
 Local Authority CITY OF WANNEROO
 Plan/Date 19402 C/T Vol. Fol.
 Location
 Road BITUMEN Korb MOUNTABLE
 Footpath NO Electricity UNDERGROUND
 Water YES Consumer Pole Req. NO
 Gas YES Telecom YES
 Sewerage YES Soil SANDY/LIMESTONE
 Drainage GOOD Re-Peg Req.
 Vegetation SCATT. OF GRASS
 NO FENCING

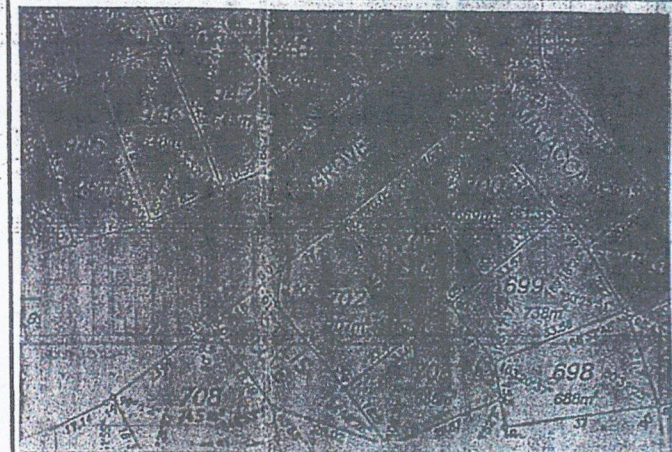

- CHECK CERTIFICATE OF TITLE FOR EASEMENTS ETC.
- THIS PLAN IS A SITE CONTOUR SURVEY ONLY. BOUNDARY PEG POSITIONS AND LOCATION OF FENCES OR WALLS IN RELATION TO THE BOUNDARY IS NOT GUARANTEED.
- SEWER INFORMATION SHOWN IS FROM W.A.W.A. PLANS. CHECK MINIMUM CLEARANCES AS NO LIABILITY CAN BE ACCEPTED.
- EARTHWORK/SET OUT DIMENSIONS MAY VARY ON SITE AT BUILDERS DISCRETION.


SITE PLAN

Scale	1 : 200	Date	11/11/93	Job No.	6112
-------	---------	------	----------	---------	------




17 Henry Bull Drive
 Bullcreek, W.A. 6155
 Telephone 332 4946

▲ Assumed Datum. 10.00 M nail and plate in road centreline.

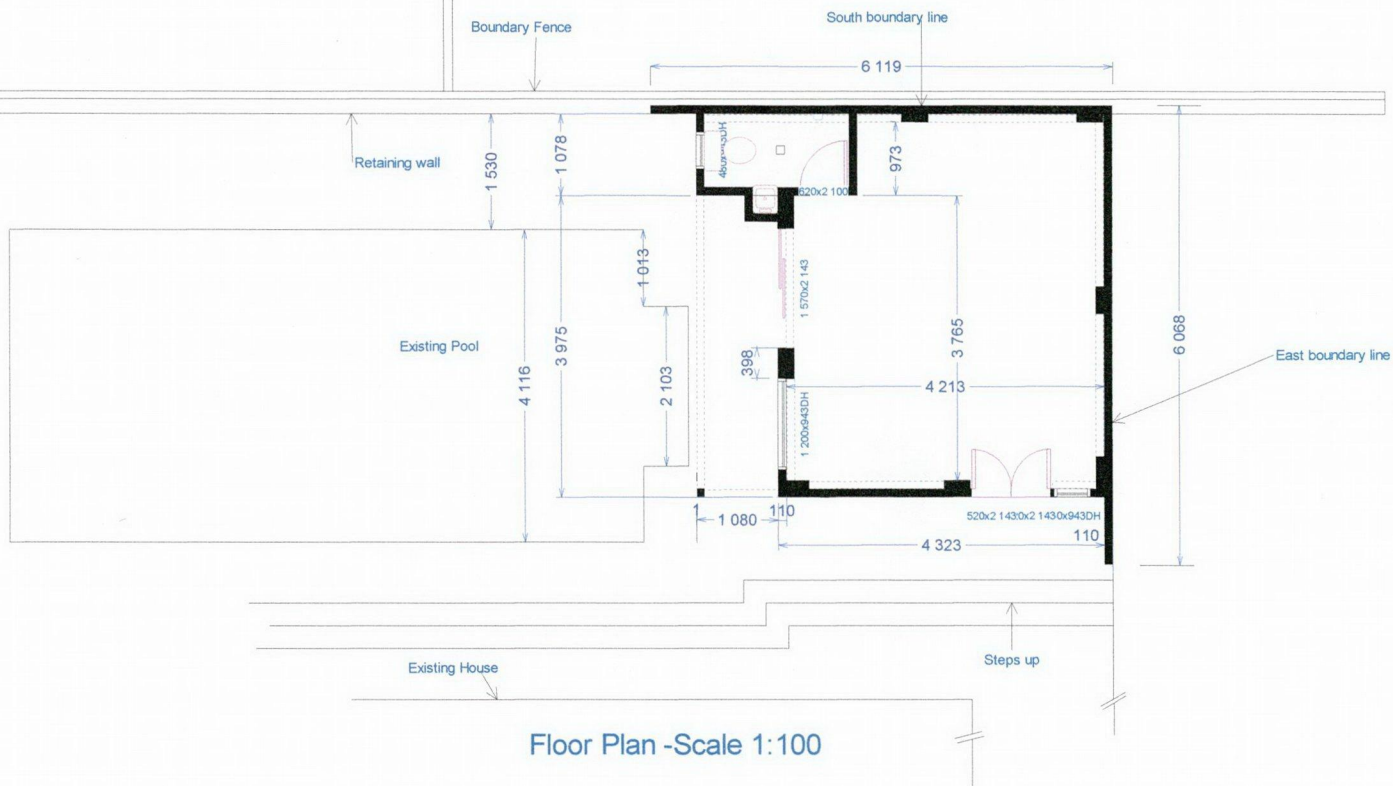

Floor Plan -Scale 1:100

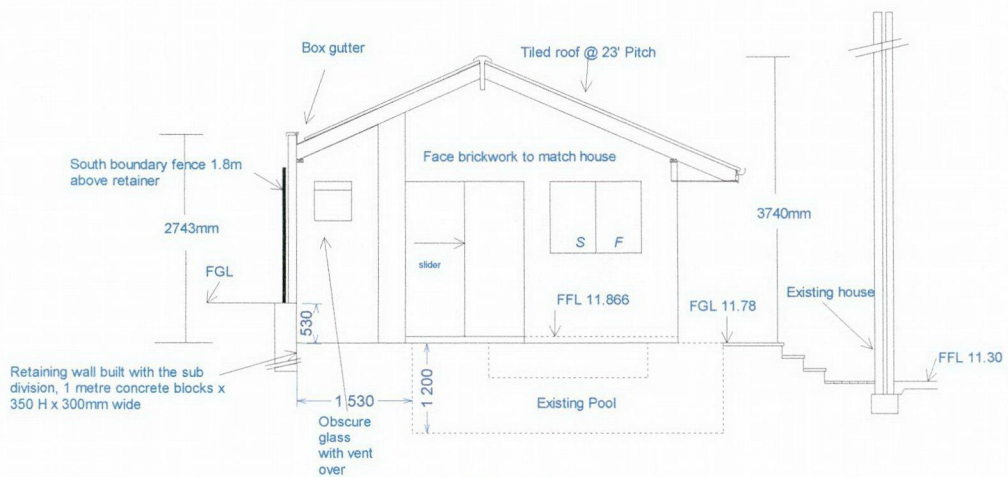


West Elevation




Proposed Brick shed to rear South-East corner for Mr Peter Craig
 Lot: 701 Mindarie, 23 Savona Grove Mindarie.
 Mob 0408959268

Scale 1:100

Date 24-05-2021.

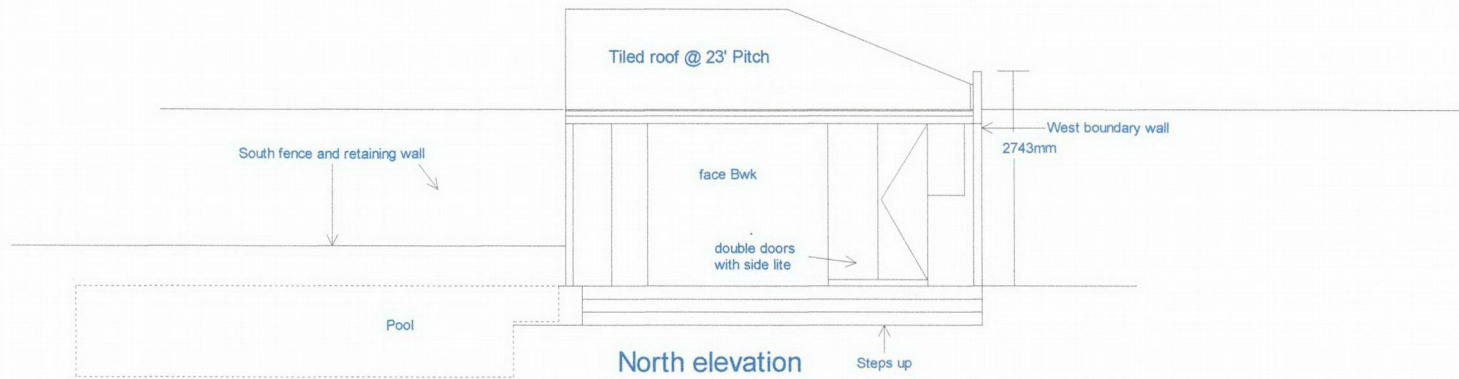


North elevation

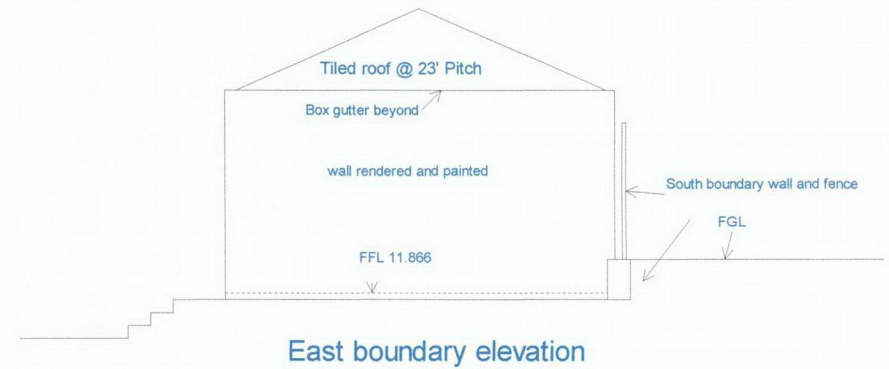

East boundary elevation



South boundary elevation

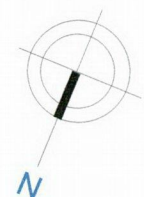

Proposed Brick shed to rear South-East corner for
 Mr Peter Craig
 Lot: 701 Mindarie, 23 Savona Grove Mindarie.
 Mob 0408959268

Scale 1:100

Date 24-05-2021.