


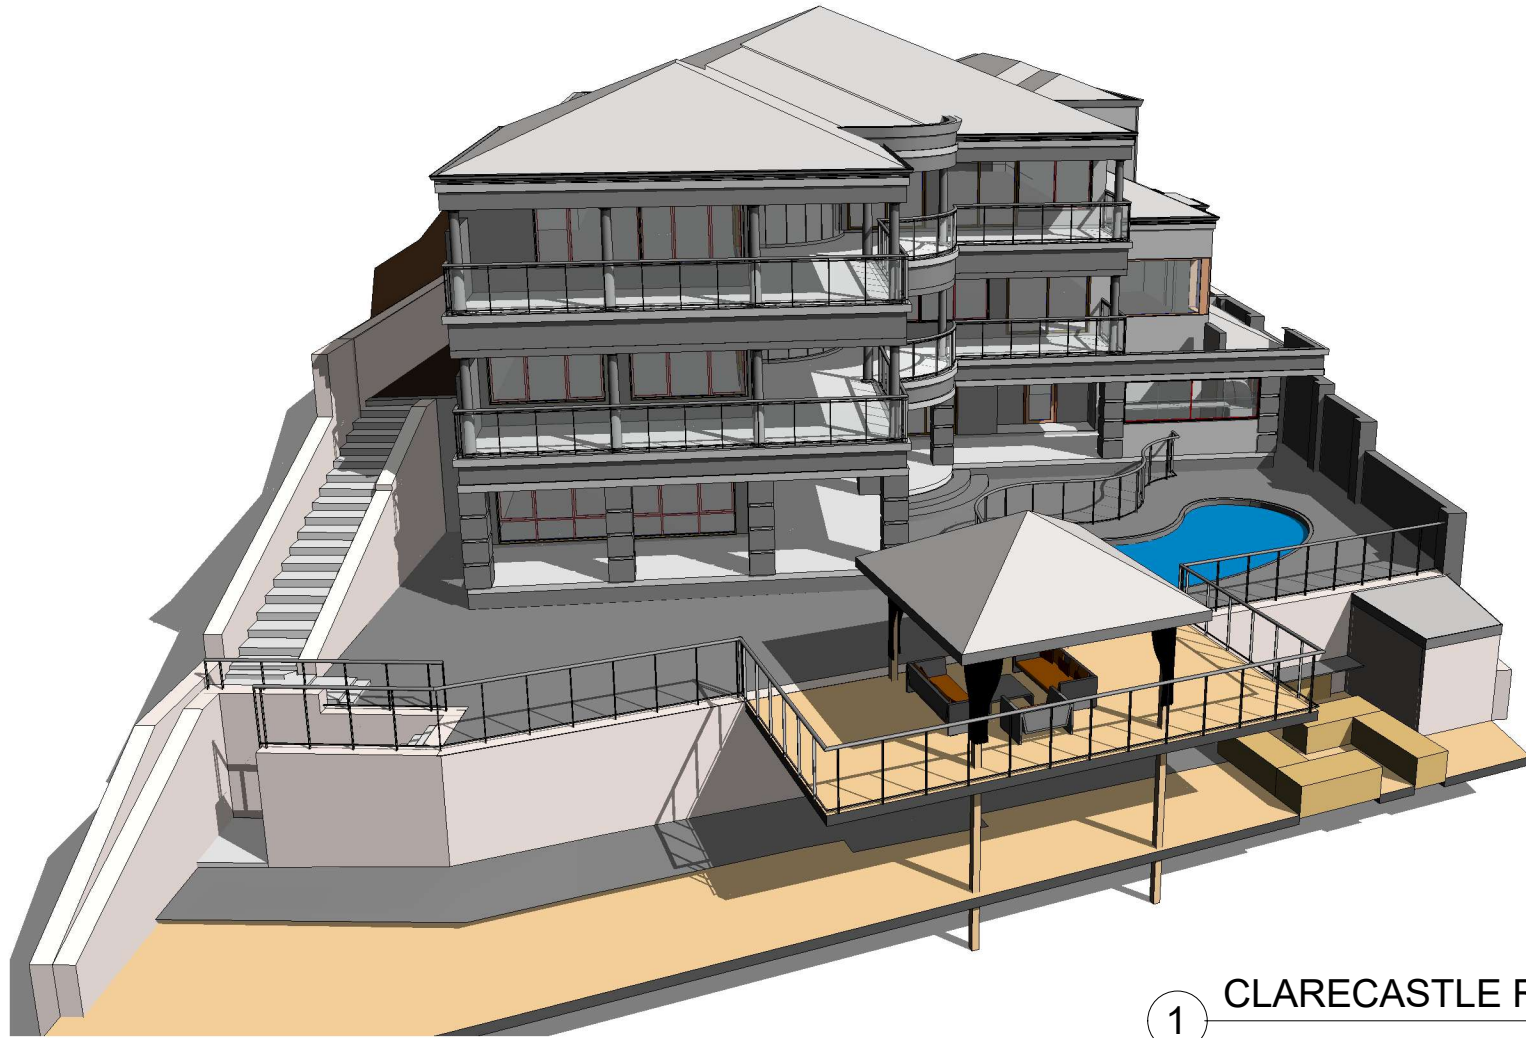

1 CLARECASTLE RETREAT



www.autodesk.com/revit

No.	Description	Date

JOHN WALIZADA
CLARECASTLE
RETREAT EXTENSION

COVER SHEET

Project number	DR01-2021
Date	08/03/2021
Drawn by	BD
Checked by	MT

A100

Scale



AUTODESK

www.autodesk.com/revit


No.	Description	Date

JOHN WALIZADA
CLARECASTLE
RETREAT EXTENSION

SITE PLAN

Project number	DR01-2021
Date	08/03/2021
Drawn By	BD
Checked By	MT
Scale	A110 1 : 200

LOT 2 (#47)
1532m²

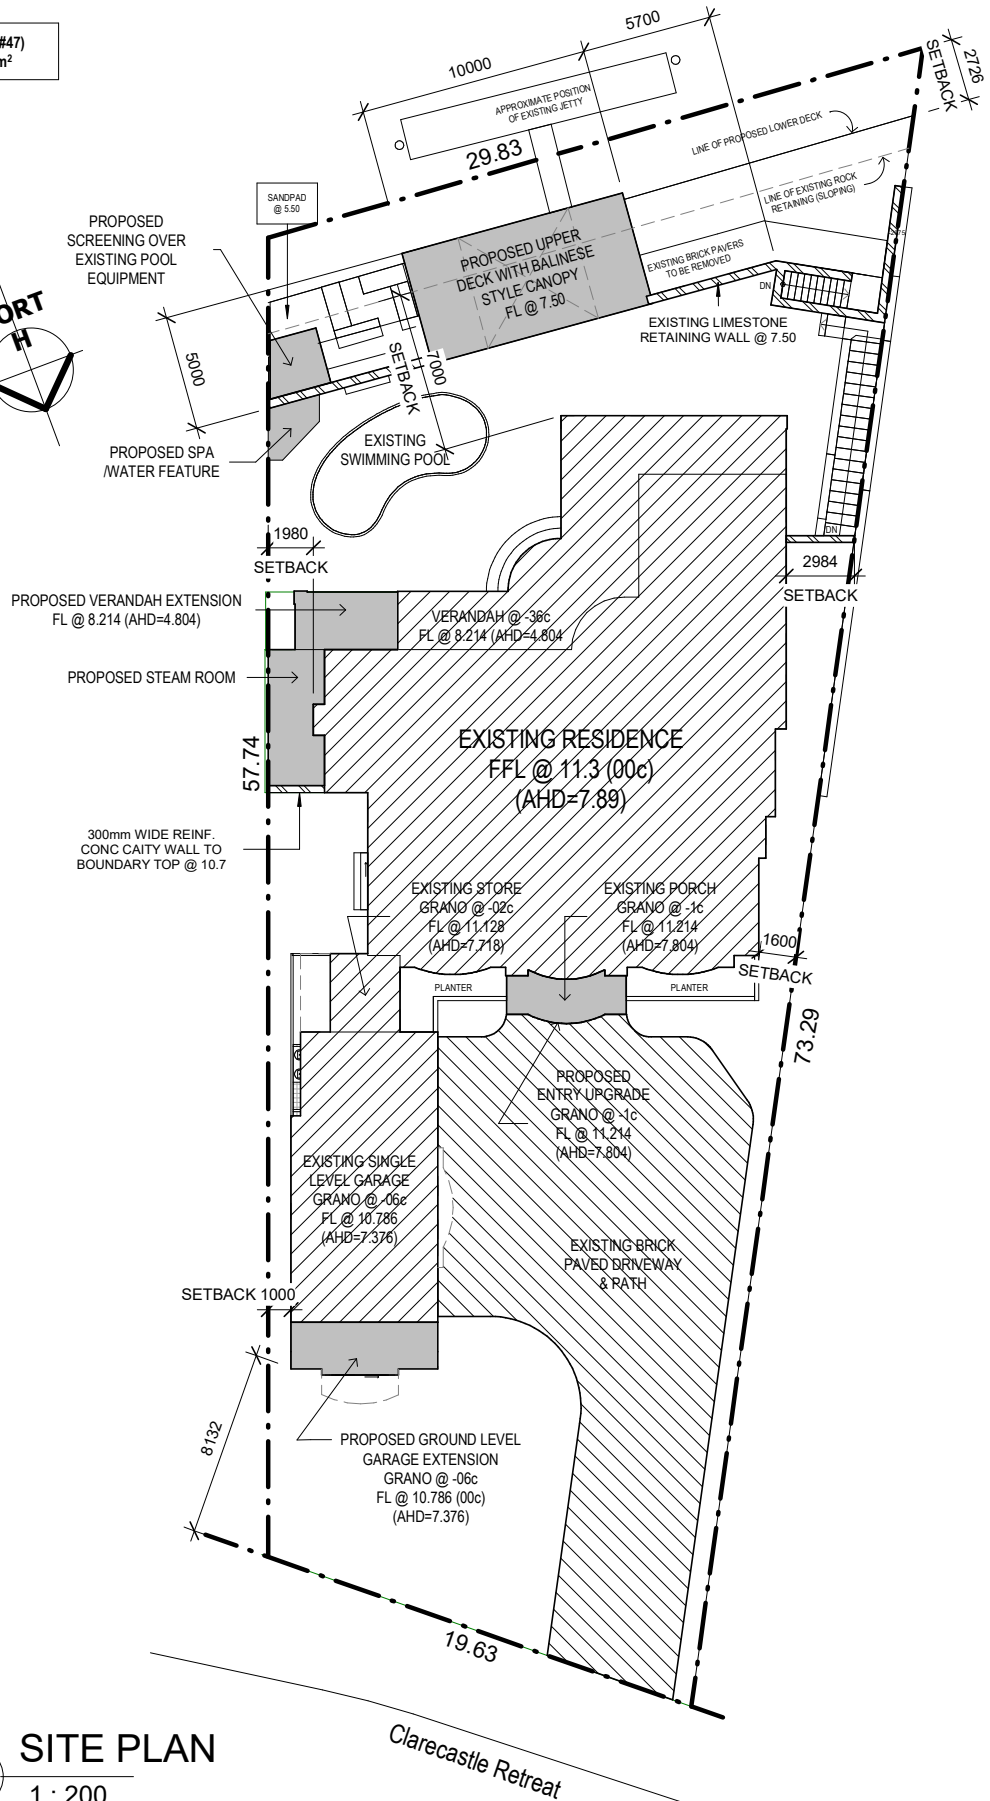




AUTODESK

www.autodesk.com/revit

No.	Description	Date

JOHN WALIZADA
CLARECASTLE
RETREAT EXTENSION

OVERALL GROUND FLOOR		
Project number	DR01-2021	A120
Date	08/03/2021	
Drawn By	Author	
Checked By	Checker	
Scale		1 : 200

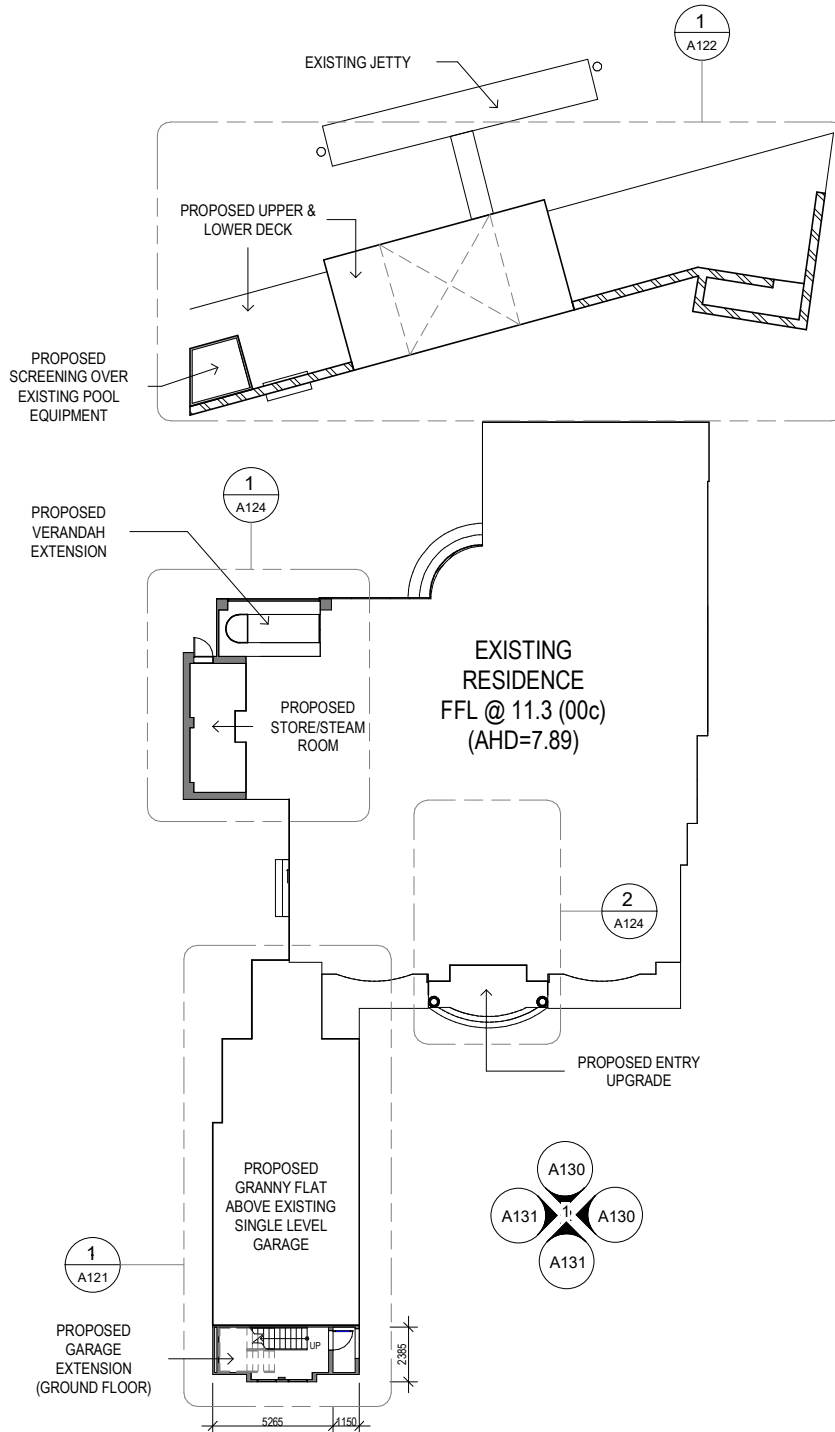

1 FLOOR PLAN OVERALL
1 : 200




AUTODESK

www.autodesk.com/revit

No.	Description	Date


JOHN WALIZADA
CLARECASTLE
RETREAT EXTENSION

GRANNY FLAT LAYOUT		
Project number	DR01-2021	A121
Date	08/03/2021	
Drawn By	Author	
Checked By	Checker	
Scale		1 : 75

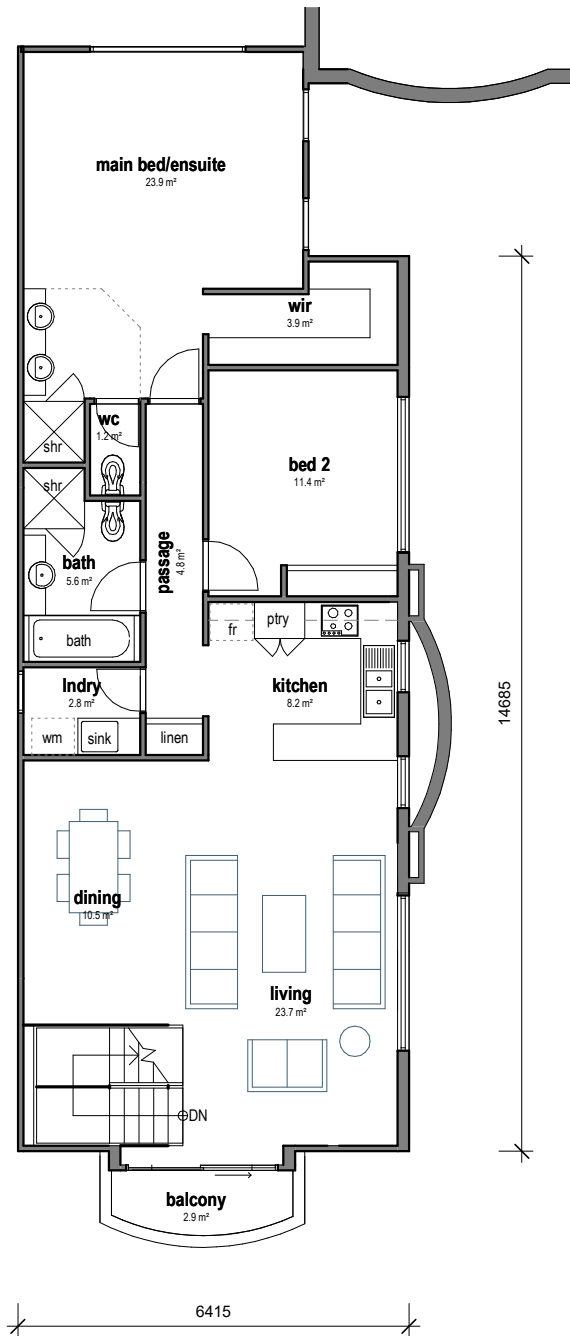

1 GRANNY FLAT LAYOUT

1 : 75

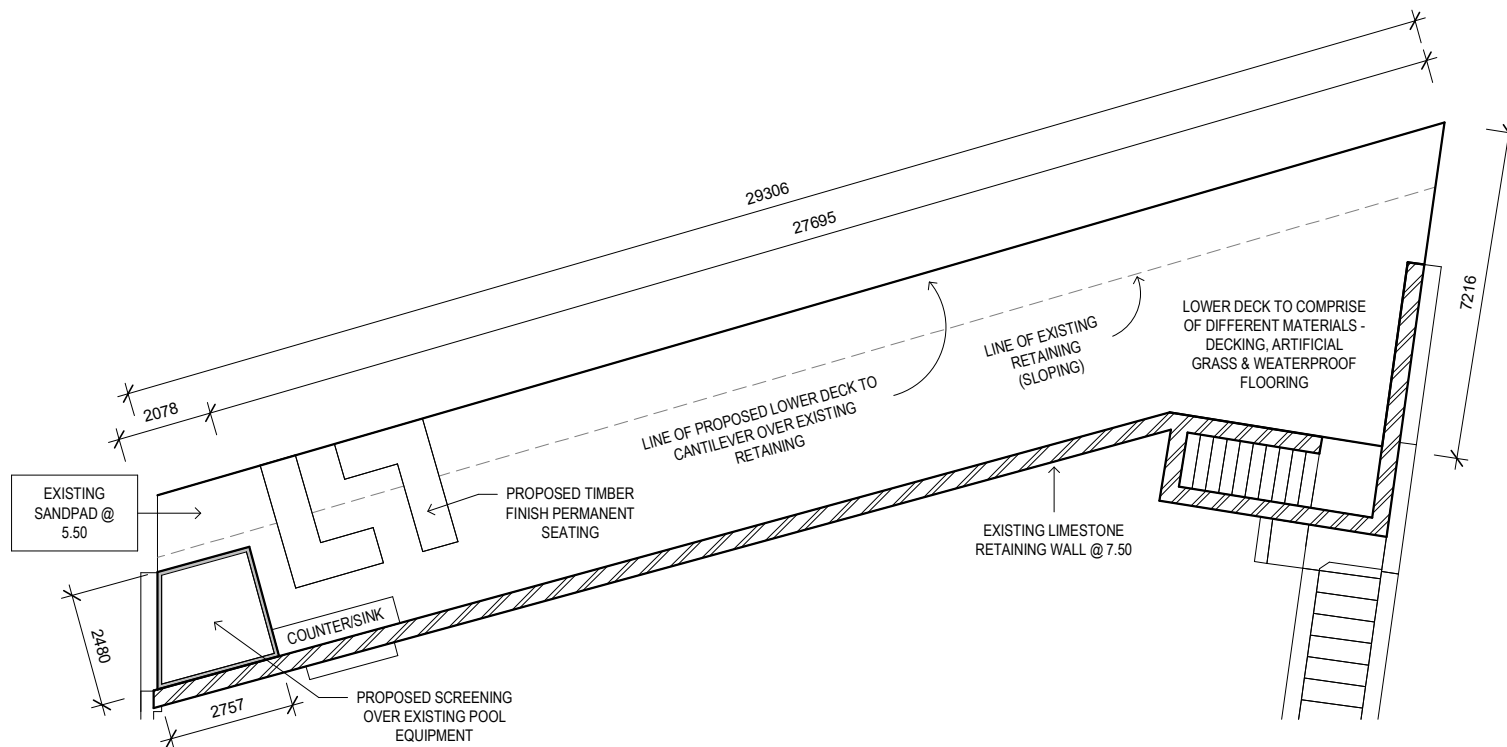

1 PROPOSED LOWER DECK
1 : 100




www.autodesk.com/revit

No.	Description	Date

JOHN WALIZADA
CLARECASTLE
RETREAT EXTENSION

DETAIL - LOWER DECK

Project number	DR01-2021	A122
Date	08/03/2021	
Drawn by	Author	Scale
Checked by	Checker	
		1 : 100

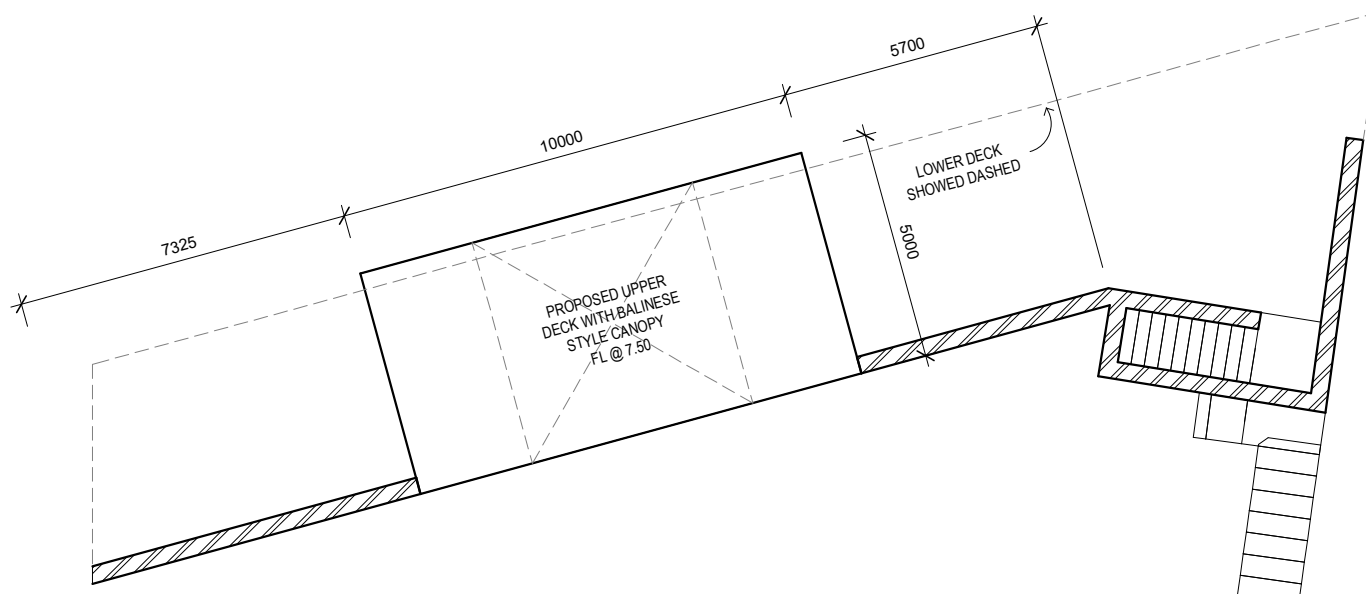

1 PROPOSED UPPER DECK
1 : 100



www.autodesk.com/revit


No.	Description	Date

JOHN WALIZADA
CLARECASTLE
RETREAT EXTENSION


DETAIL - UPPER DECK

Project number	DR01-2021	A123
Date	08/03/2021	
Drawn by	Author	Scale
Checked by	Checker	
		1 : 100

PLAN VIEW

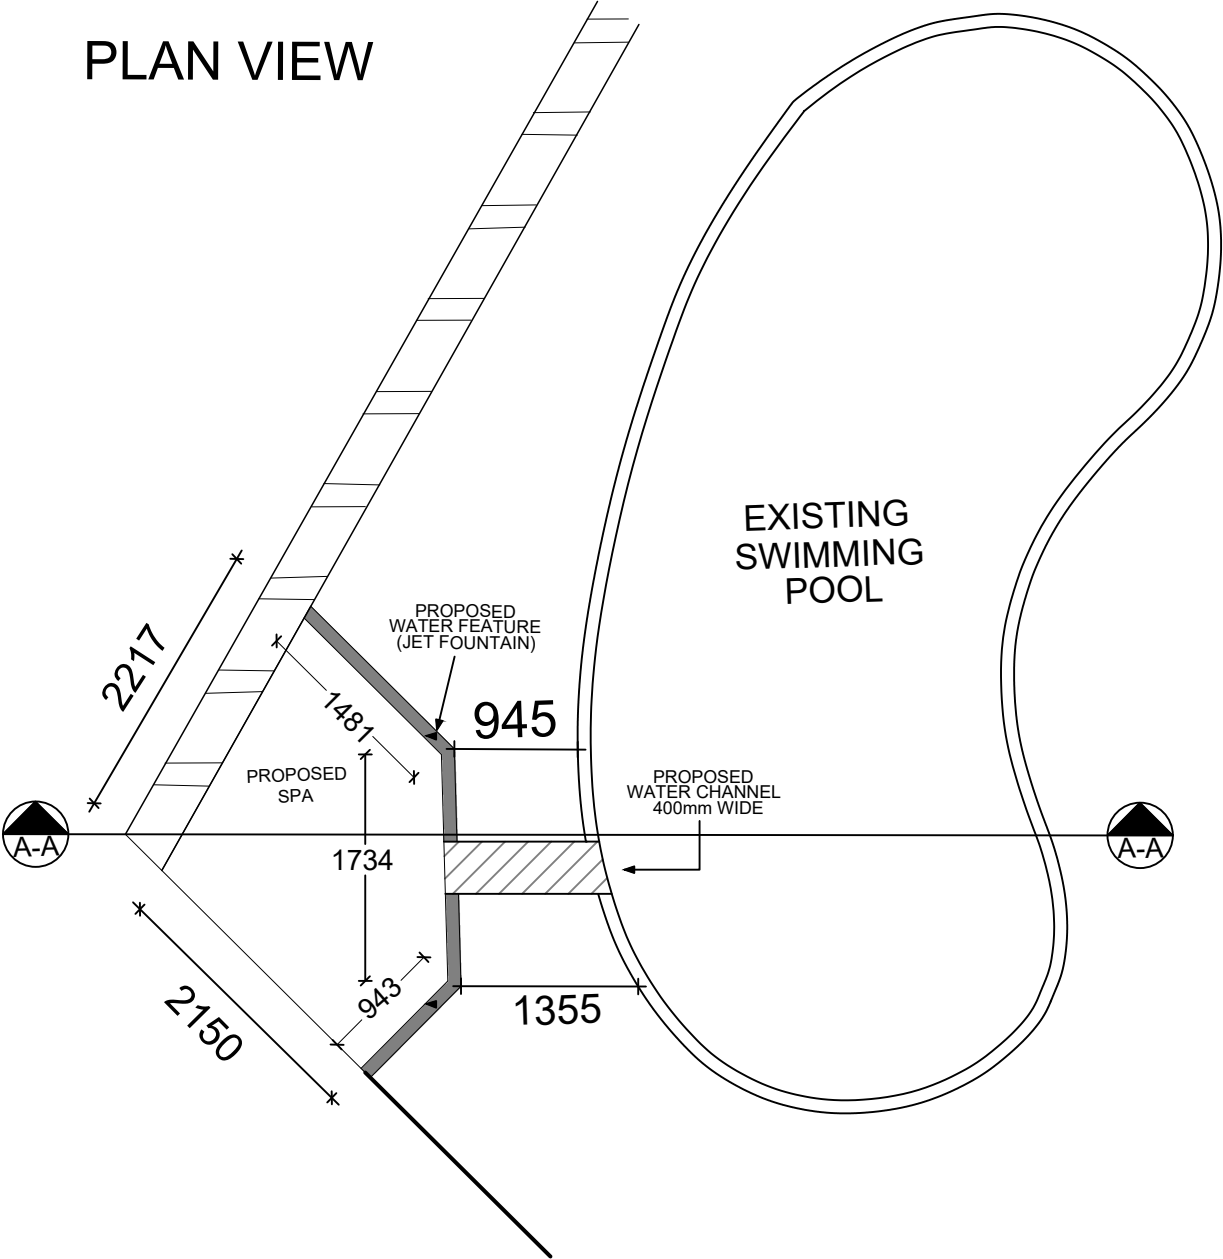

SECTION A-A

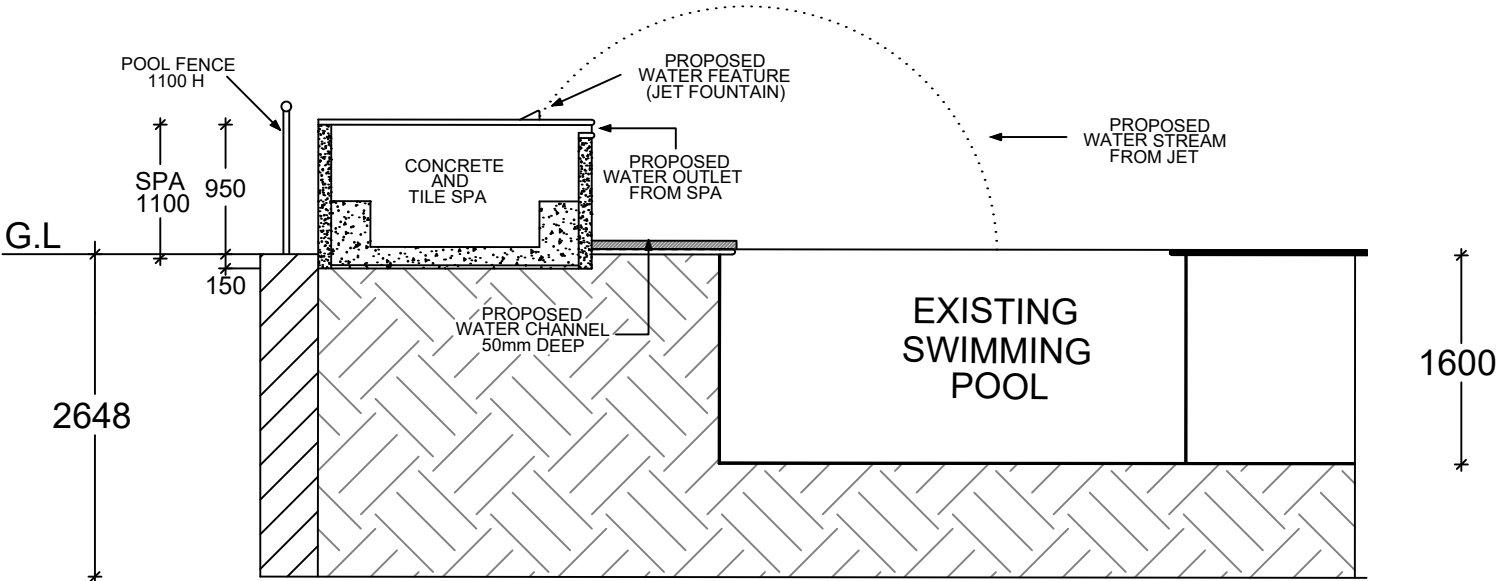

www.jaguarservices.com.au

3 / 37 BORANUP AVENUE
CLARKSON 6030

TEL: 08 6201 2992 MOB: 0401 740 587
EMAIL: admin@jaguarservices.com.au

BRN: 101 690

J. WALIZADA

CLIENT:

SITE ADDRESS:

**47 CLARECASTLE RETREAT
MINDARIE**

JOB NO.:

JWEXT

DATE ISSUE:

16/07/2021

DRAWN BY:

V. ALI


TITLE:

**SPILL AWAY SPA
PLAN & SECTION**


SCALE: **1:50**

NOTE:

**CONCRETE SPA CONSTRUCTION
AS PER AS/ 2783 - 1992**

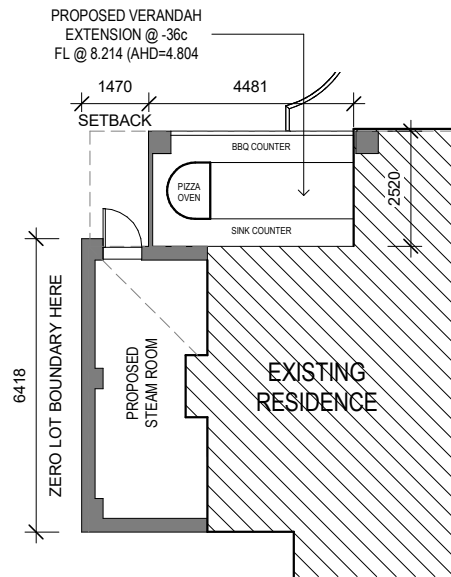

1 PROPOSED BBQ AREA
1 : 100

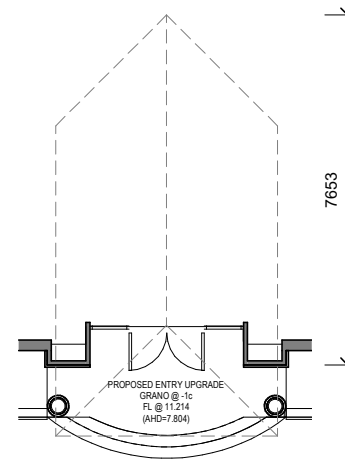

2 PROPOSED ENTRY
1 : 100



www.autodesk.com/revit

No.	Description	Date

JOHN WALIZADA
CLARECASTLE
RETREAT EXTENSION


ENTERTAINMENT AREA

Project number	DR01-2021	A124
Date	08/03/2021	
Drawn by	Author	Scale
Checked by	Checker	
		1 : 100


PROPOSED
FRONT ELEVATION
1:100 SCALE



ORIGINAL
FACADE
1:100 SCALE

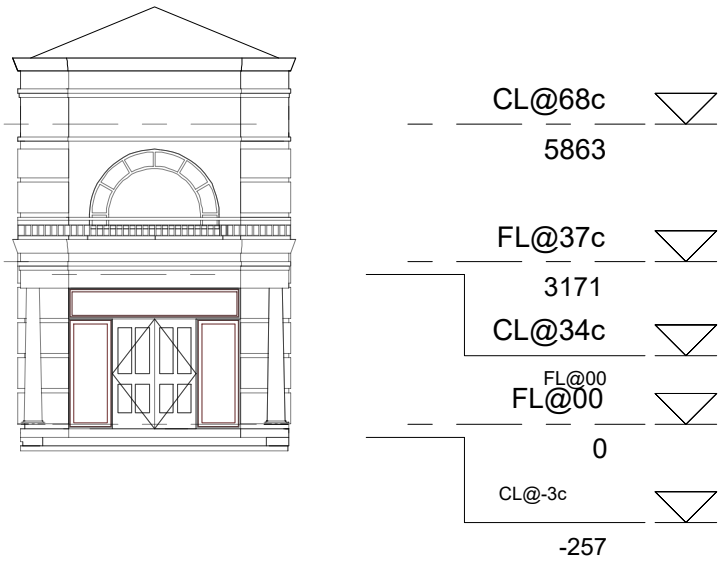


PROPOSED
FACADE
1:100 SCALE

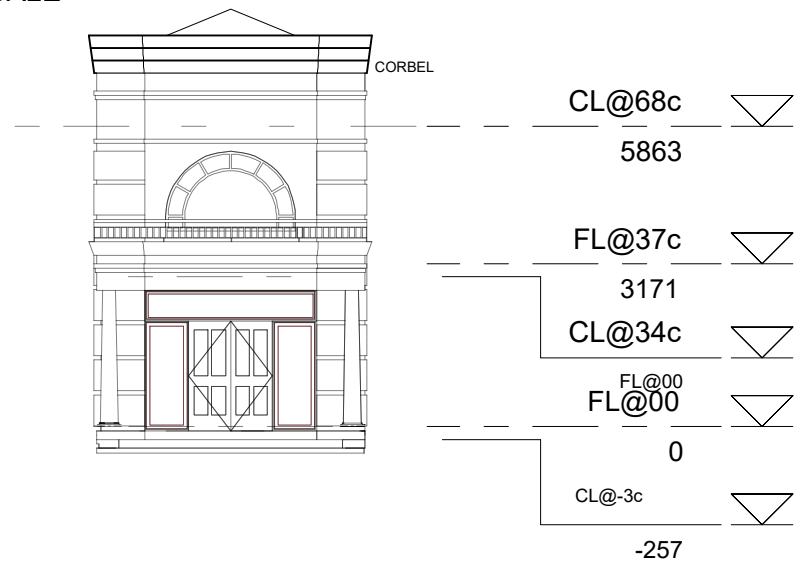


CORBEL PROFILE 1
DETAIL



1:20 SCALE

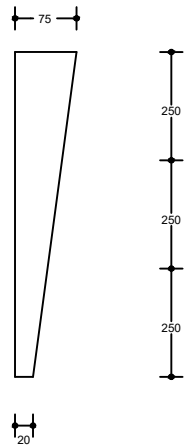

CORBEL PROFILE 2
DETAIL

1:20 SCALE

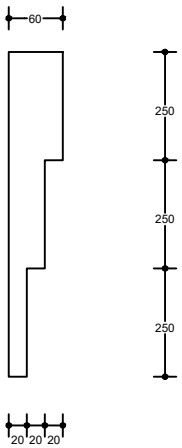

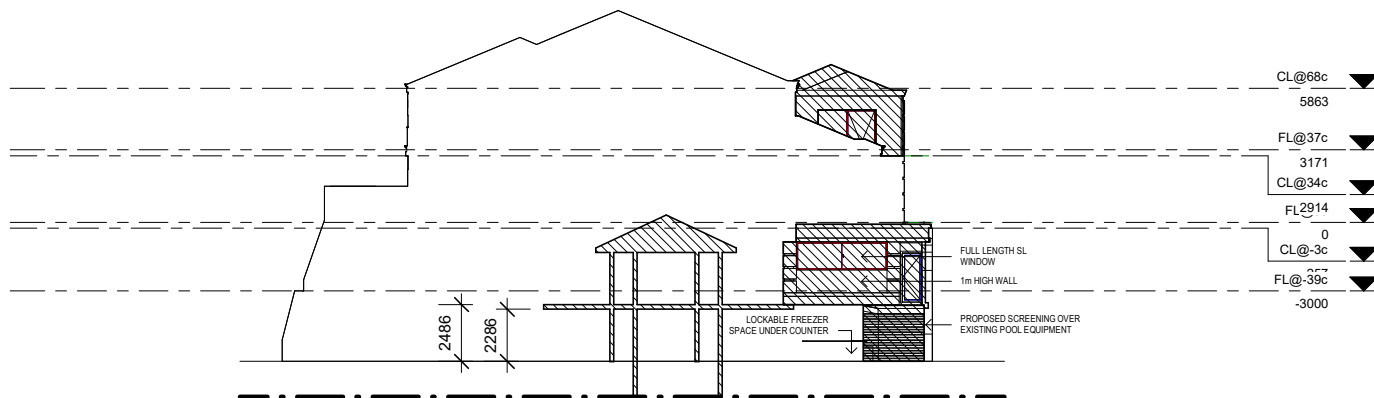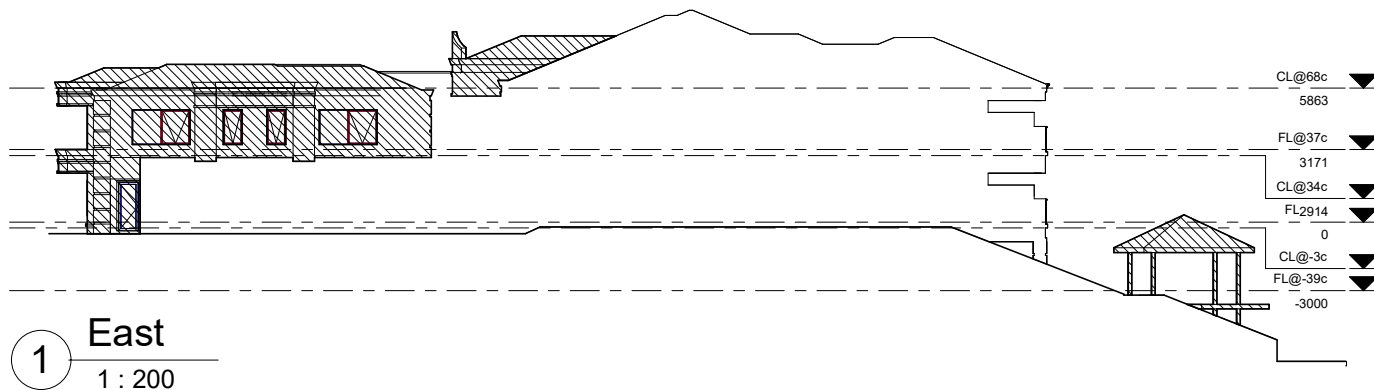


www.autodesk.com/revit

No.	Description	Date


JOHN WALIZADA
CLARECASTLE
RETREAT EXTENSION

ELEVATIONS

Project number	DR01-2021	A130
Date	08/03/2021	
Drawn by	Author	Scale
Checked by	Checker	
		1 : 200

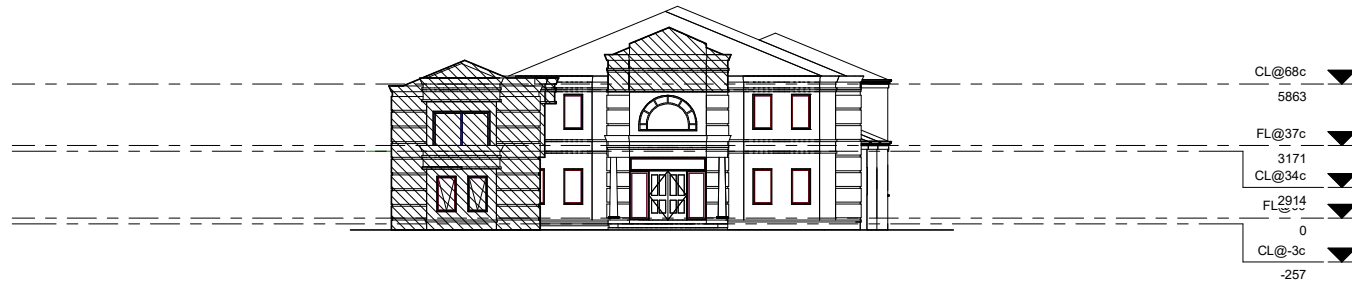

1 South
1 : 200

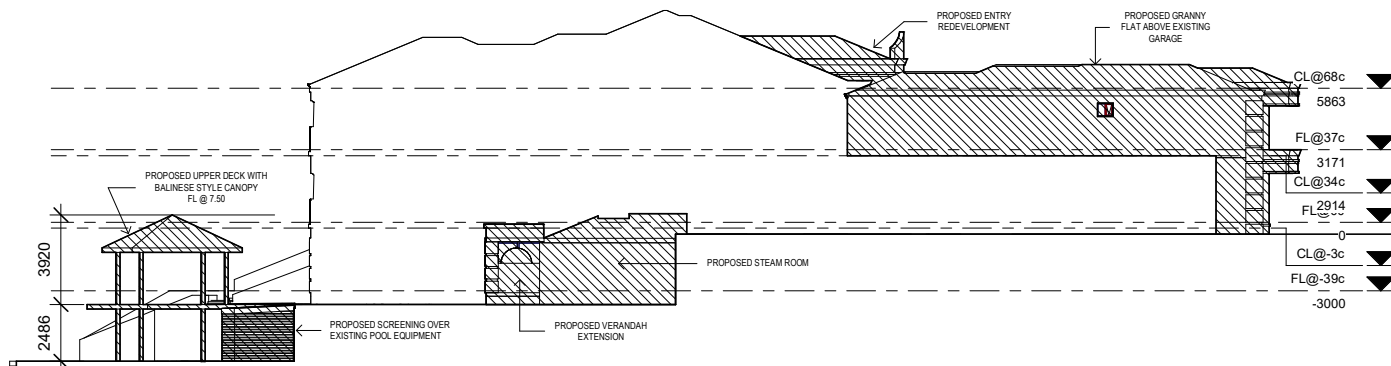

2 West
1 : 200



www.autodesk.com/revit

No.	Description	Date

JOHN WALIZADA
CLARECASTLE
RETREAT EXTENSION

ELEVATIONS

Project number	DR01-2021	A131
Date	08/03/2021	
Drawn by	Author	Scale
Checked by	Checker	
		1 : 200



1 3D View 2



2 3D View 13



3 3D View 10



www.autodesk.com/revit

No.	Description	Date


JOHN WALIZADA
CLARECASTLE
RETREAT EXTENSION

3D VIEWS


Project number	DR01-2021
Date	08/03/2021
Drawn by	Author
Checked by	Checker

A200


Scale

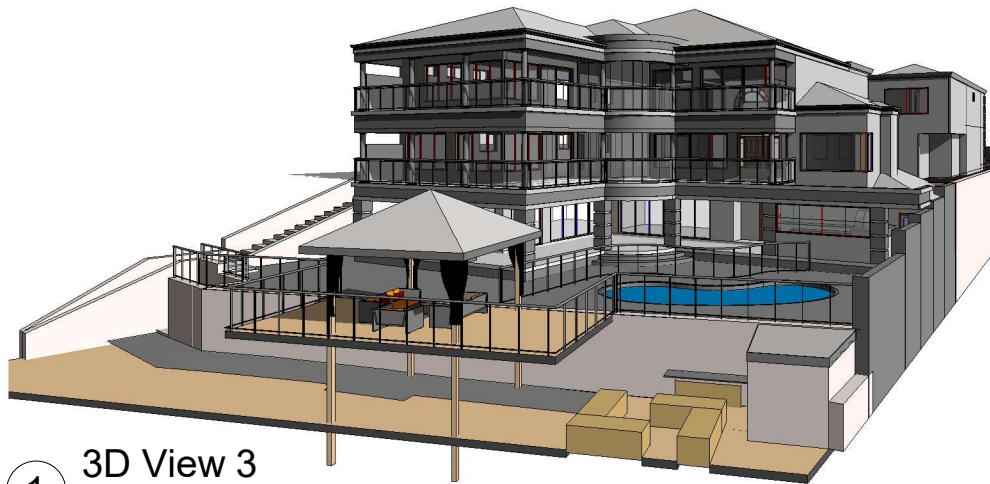


1 3D View 3

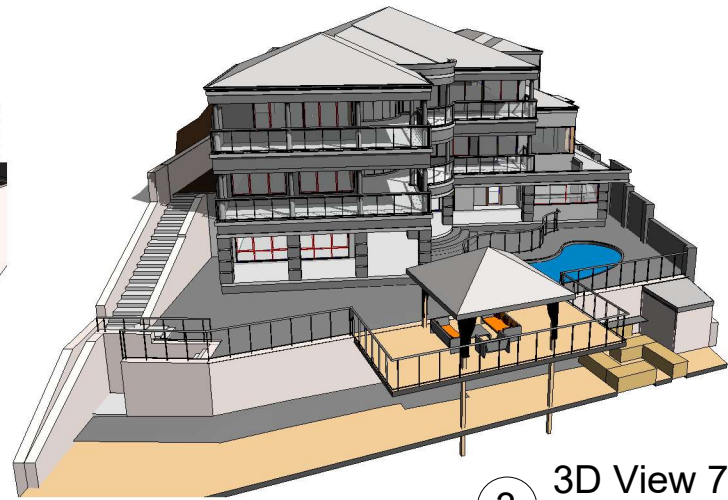

3 3D View 7

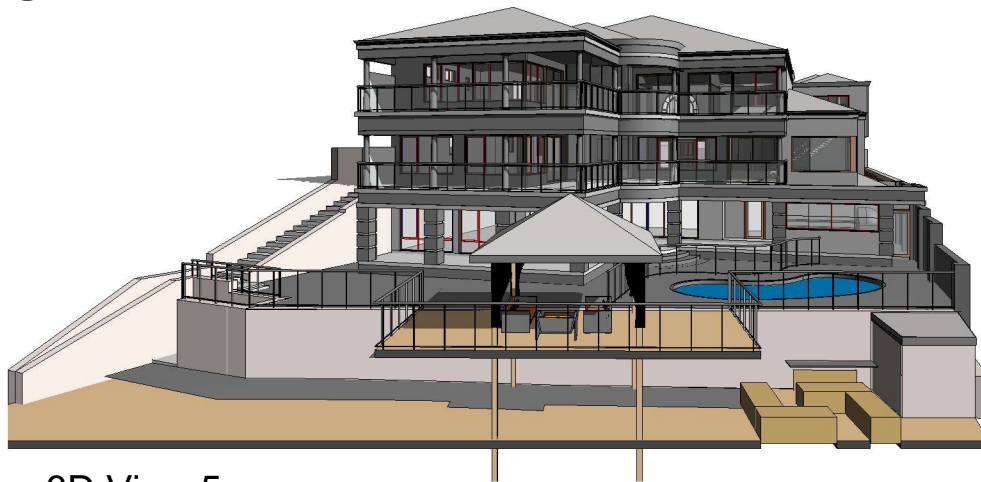

2 3D View 5

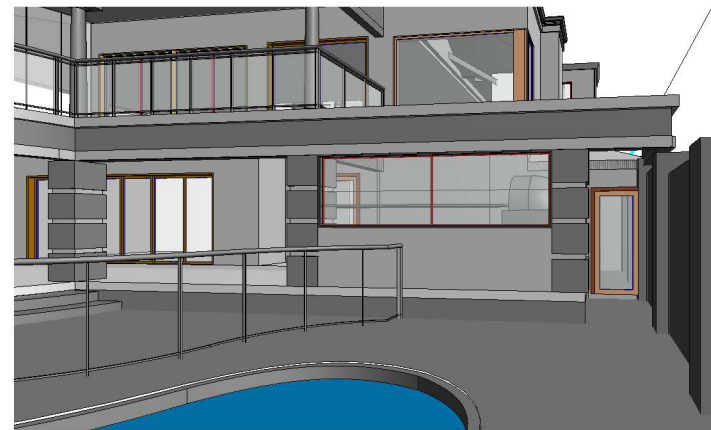

4 3D View 12



www.autodesk.com/revit

No.	Description	Date

JOHN WALIZADA
CLARECASTLE
RETREAT EXTENSION

3D VIEWS

Project number	DR01-2021
Date	08/03/2021
Drawn by	Author
Checked by	Checker

A201


Scale



3 3D View 6



1 3D View 9

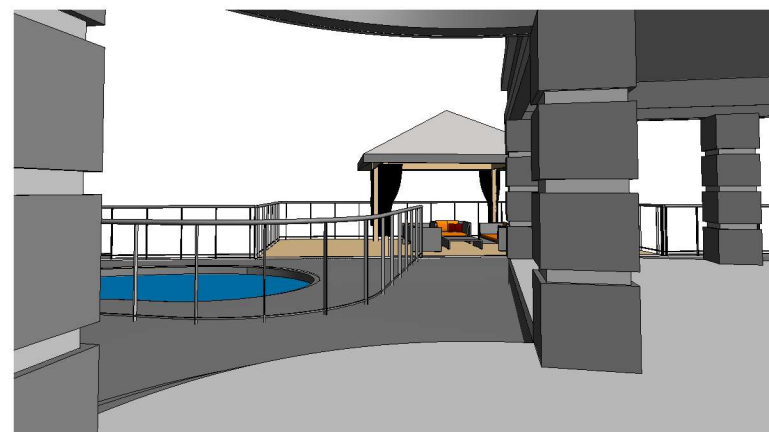

2 3D View 8



www.autodesk.com/revit

No.	Description	Date

JOHN WALIZADA
CLARECASTLE
RETREAT EXTENSION

3D VIEWS

Project number	DR01-2021	A202
Date	08/03/2021	
Drawn by	Author	
Checked by	Checker	Scale